



DOCUMENT NOT CONSIDERED
FINAL UNLESS ALL SIGNATURES
COMPLETED

PROJECT REFERENCE NO. B-5142	SHEET NO. S-36
DESIGNED BY: MOS	TOTAL SHEETS 38
DRAWN BY: MOS	
CHECKED BY: RW#1	
APPROVED BY:	
REVISED:	2/3/2014
NORTH CAROLINA DEPARTMENT OF TRANSPORTATION UTILITIES ENGINEERING SEC. PHONE: (919) 707-6690 FAX: (919) 250-4151	
UTILITY CONSTRUCTION PLANS ONLY	

STRUCTURAL UTILITY CONSTRUCTION

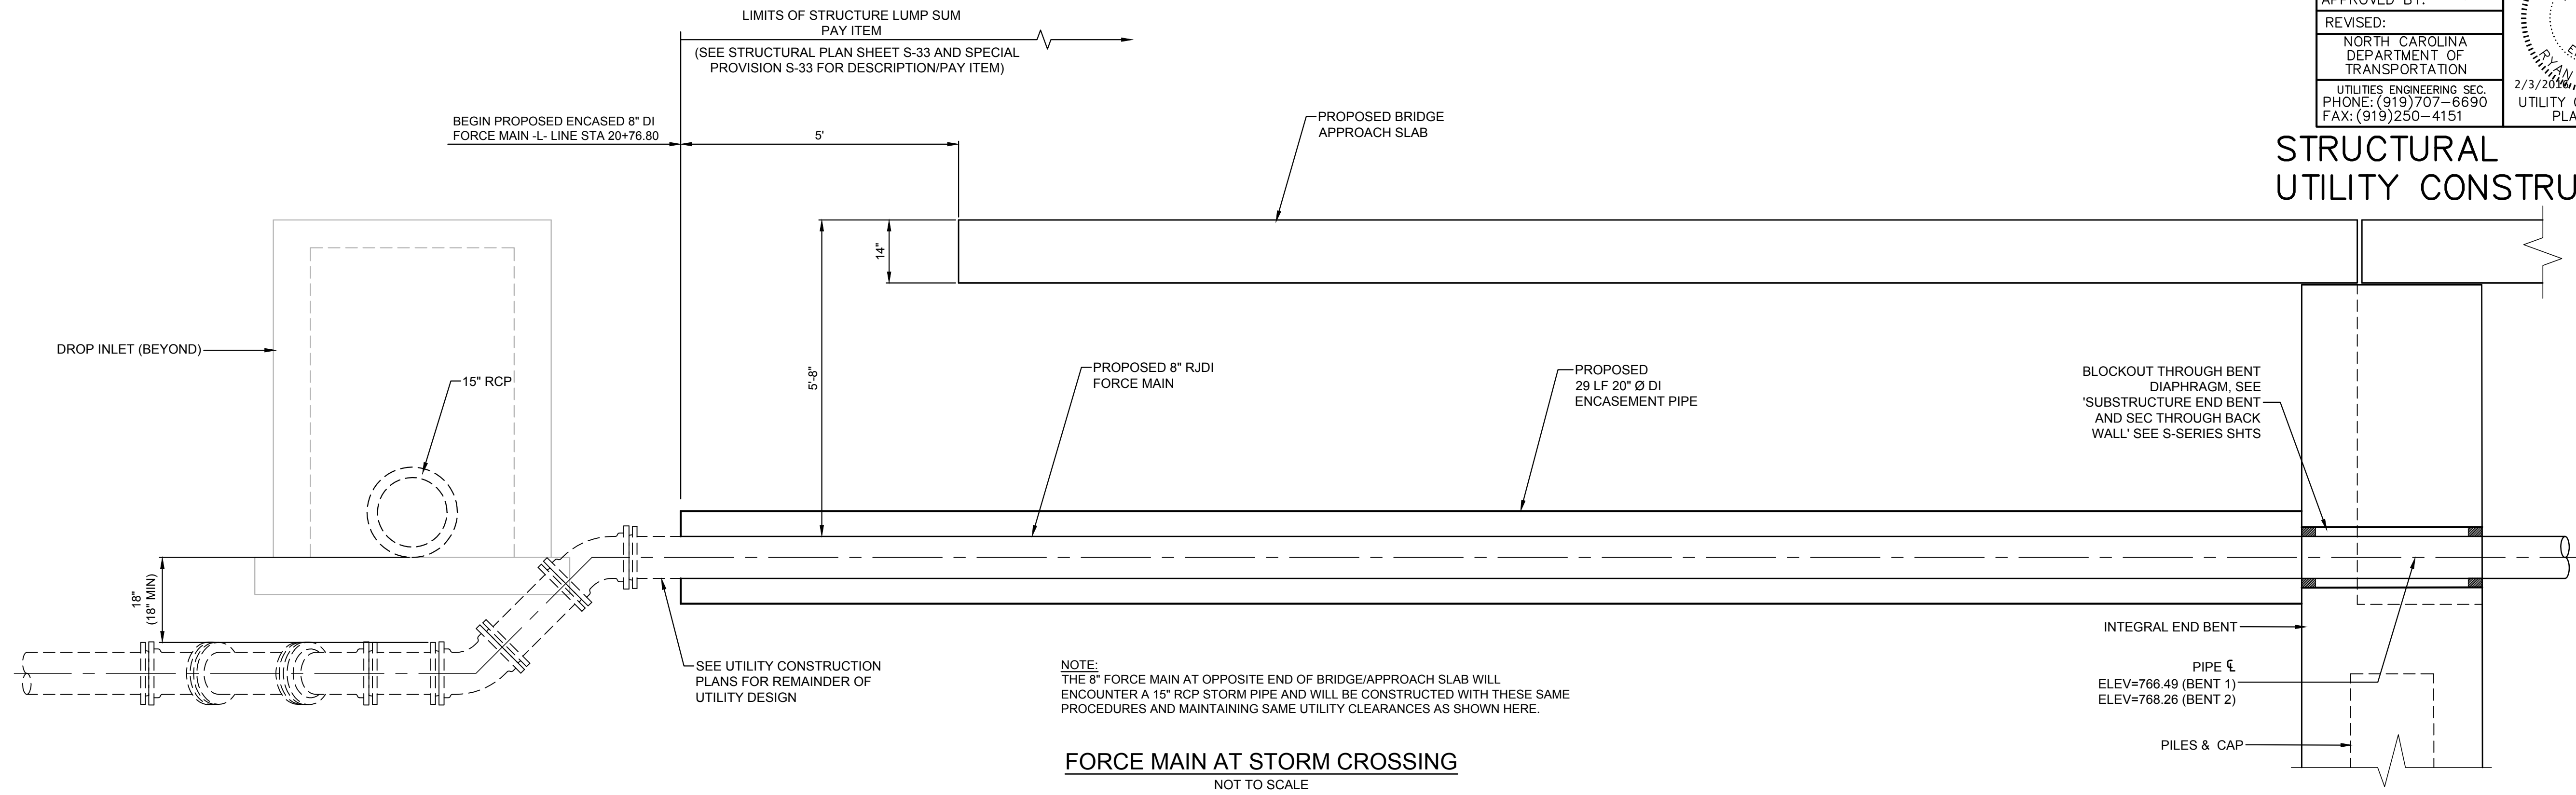

FORCE MAIN AT STORM CROSSING
NOT TO SCALE

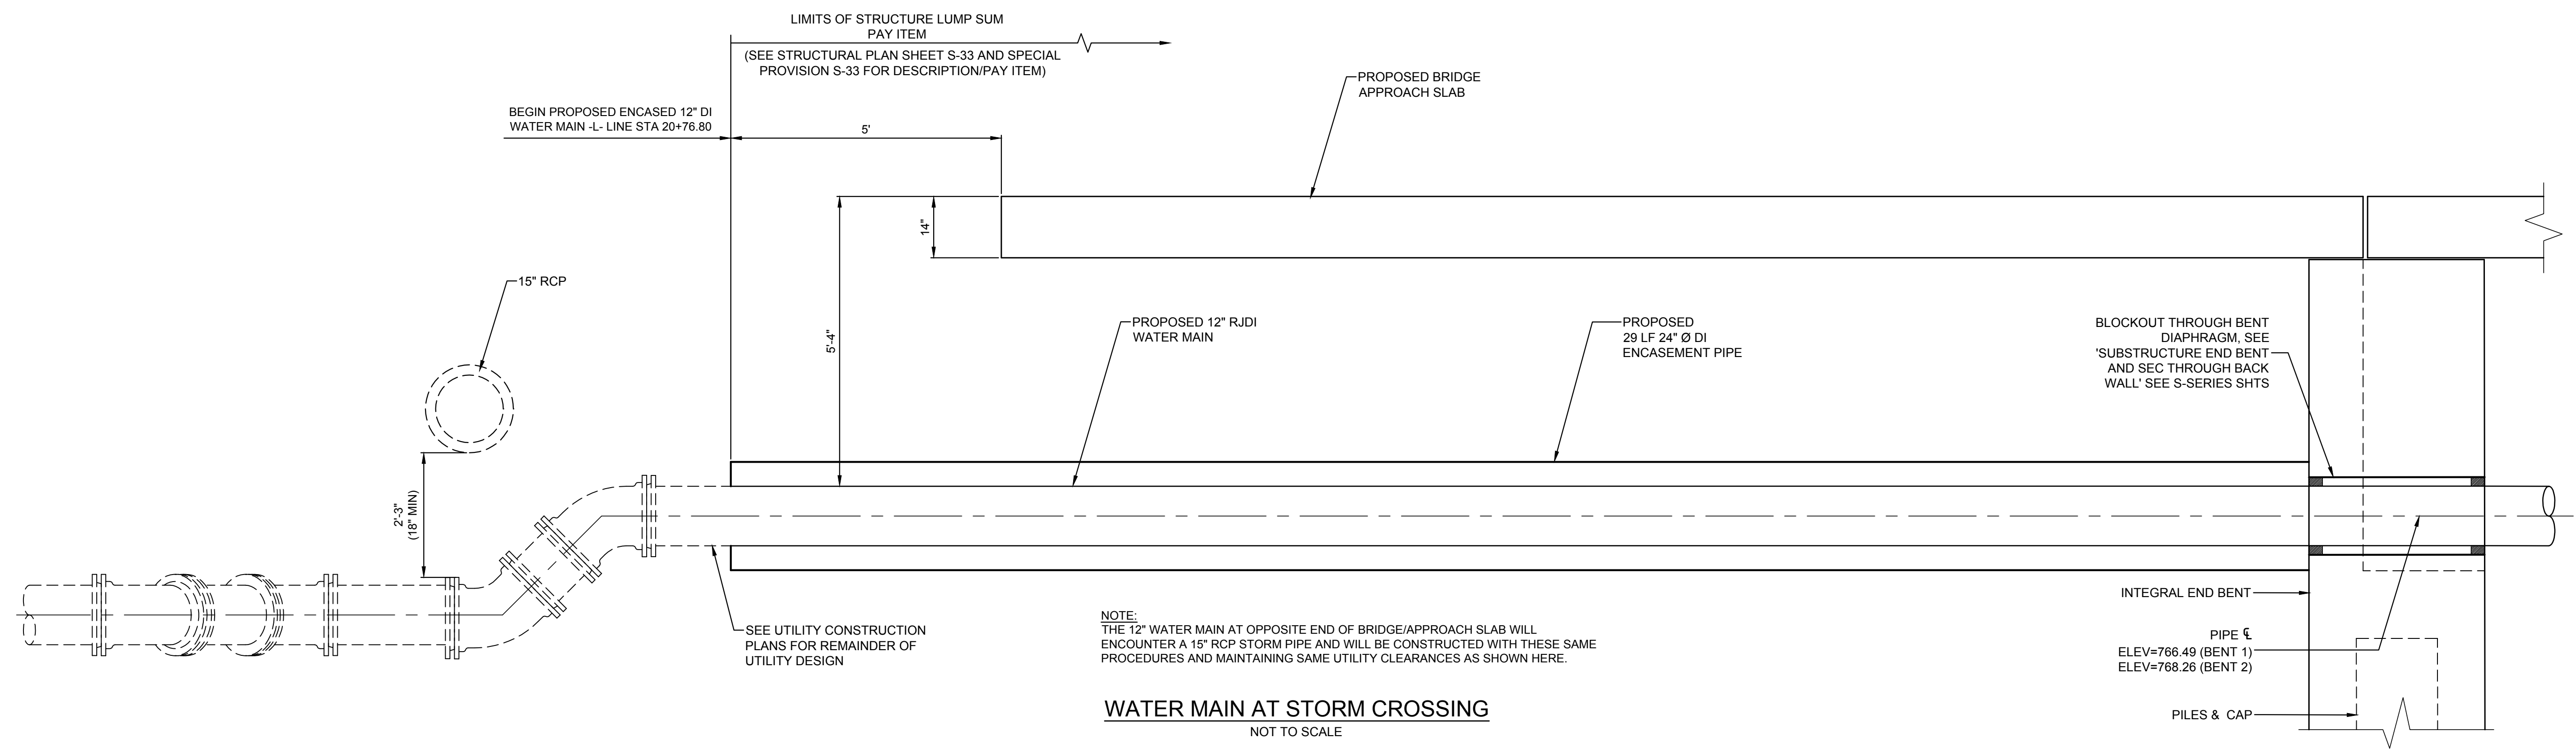

WATER MAIN AT STORM CROSSING
NOT TO SCALE