

**This electronic collection of documents is provided  
for the convenience of the user  
and is Not a Certified Document –**

**The documents contained herein were originally issued  
and sealed by the individuals whose names and license  
numbers appear on each page, on the dates appearing  
with their signature on that page.**

**This file or an individual page  
shall not be considered a certified document.**


|                     |           |
|---------------------|-----------|
| PROJ. REFERENCE NO. | SHEET NO. |
| B-5142              | X-0       |

**STATE OF NORTH CAROLINA  
DIVISION OF HIGHWAYS**

**CROSS-SECTION SUMMARY**


NOTE: EMBANKMENT COLUMN DOES NOT INCLUDE BACKFILL FOR UNDERCUT



| Station    | Uncl. Exc. | Embt      | Station  | Uncl. Exc. | Embt      | Station   | Uncl. Exc. | Embt      | Station   | Uncl. Exc. | Embt      | Approximate quantities only. Unclassified Excavation, Borrow Excavation, Fine Grading, Clearing and Grubbing, and Removal of Existing Pavement will be paid for at the lump sum price for "Grading". |
|------------|------------|-----------|----------|------------|-----------|-----------|------------|-----------|-----------|------------|-----------|--|
| -L- (-EL-) | (cu. yd.)  | (cu. yd.) | -L- (LT) | (cu. yd.)  | (cu. yd.) | -L- (RT)  | (cu. yd.)  | (cu. yd.) | -Y3- (RT) | (cu. yd.)  | (cu. yd.) |  |
| 26+50.00   | 0          | 0         | 23+06.00 | 0          | 0         | 28+00.00  | 0          | 13        | 10+12.00  | 0          | 0         |  |
| 27+00.00   | 14         | 0         | 23+50.00 | 0          | 942       | 28+50.00  | 0          | 36        | 10+50.00  | 0          | 93        |  |
| 27+50.00   | 40         | 0         | 24+00.00 | 0          | 1111      | 29+00.00  | 0          | 51        | 11+00.00  | 0          | 97        |  |
| 28+00.00   | 87         | 0         | 24+50.00 | 0          | 1197      | 29+50.00  | 0          | 35        | 11+45.00  | 0          | 33        |  |
| 28+50.00   | 104        | 0         | 25+00.00 | 0          | 1255      | 30+00.00  | 0          | 18        |           |            |           |  |
| 29+00.00   | 97         | 0         | 25+50.00 | 0          | 1097      | 30+50.00  | 0          | 18        |           |            |           |  |
| 29+50.00   | 131        | 0         | 26+00.00 | 3          | 830       | 31+00.00  | 0          | 13        |           |            |           |  |
| 30+00.00   | 150        | 0         | 26+50.00 | 3          | 670       | 31+50.00  | 0          | 6         |           |            |           |  |
| 30+50.00   | 106        | 1         | 27+00.00 | 0          | 481       | 32+00.00  | 2          | 1         |           |            |           |  |
| 31+00.00   | 73         | 2         | 27+50.00 | 0          | 269       | 32+50.00  | 4          | 0         |           |            |           |  |
| 31+50.00   | 108        | 4         | 28+00.00 | 0          | 148       | 33+00.00  | 3          | 0         |           |            |           |  |
| 32+00.00   | 86         | 4         | 28+50.00 | 0          | 85        | 33+38.79  | 1          | 0         |           |            |           |  |
| 32+50.00   | 33         | 2         | 29+00.00 | 0          | 47        |           |            |           |           |            |           |  |
| 33+00.00   | 46         | 1         | 29+50.00 | 0          | 23        | Station   | Uncl. Exc. | Embt      |           |            |           |  |
| 33+50.00   | 60         | 0         | 30+00.00 | 1          | 6         | -Y1- (LT) | (cu. yd.)  | (cu. yd.) |           |            |           |  |
| 34+00.00   | 30         | 0         | 30+50.00 | 3          | 1         |           |            |           |           |            |           |  |
|            |            |           | 31+00.00 | 4          | 0         | 11+00.00  | 0          | 0         |           |            |           |  |
| Station    | Uncl. Exc. | Embt      | 31+50.00 | 3          | 3         | 11+50.00  | 6          | 0         |           |            |           |  |
| -L- (LT)   | (cu. yd.)  | (cu. yd.) | 32+00.00 | 3          | 4         | 11+63.58  | 3          | 0         |           |            |           |  |
|            |            |           | 32+50.00 | 4          | 1         |           |            |           |           |            |           |  |
| 10+00.00   | 0          | 0         | 33+00.00 | 4          | 0         | Station   | Uncl. Exc. | Embt      |           |            |           |  |
| 10+50.00   | 3          | 2         | 33+38.79 | 1          | 0         | -Y1- (RT) | (cu. yd.)  | (cu. yd.) |           |            |           |  |
| 11+00.00   | 78         | 5         |          |            |           |           |            |           |           |            |           |  |
| 11+50.00   | 219        | 5         | Station  | Uncl. Exc. | Embt      | 11+00.00  | 0          | 0         |           |            |           |  |
| 12+00.00   | 242        | 4         | -L- (RT) | (cu. yd.)  | (cu. yd.) | 11+50.00  | 6          | 0         |           |            |           |  |
| 12+50.00   | 178        | 2         |          |            |           | 11+63.58  | 3          | 0         |           |            |           |  |
| 13+00.00   | 203        | 2         | 10+00.00 | 0          | 0         |           |            |           |           |            |           |  |
| 13+50.00   | 462        | 2         | 11+00.00 | 4          | 2         | Station   | Uncl. Exc. | Embt      |           |            |           |  |
| 14+00.00   | 816        | 0         | 11+50.00 | 2          | 2         | -Y2- (LT) | (cu. yd.)  | (cu. yd.) |           |            |           |  |
| 14+50.00   | 1106       | 0         | 12+00.00 | 2          | 2         |           |            |           |           |            |           |  |
| 15+00.00   | 1337       | 0         | 12+50.00 | 8          | 1         | 10+12.00  | 0          | 0         |           |            |           |  |
| 15+50.00   | 1435       | 0         | 13+00.00 | 15         | 0         | 10+50.00  | 30         | 0         |           |            |           |  |
| 16+00.00   | 1393       | 0         | 13+50.00 | 14         | 0         | 11+00.00  | 27         | 0         |           |            |           |  |
| 16+50.00   | 1220       | 0         | 14+00.00 | 20         | 0         |           |            |           |           |            |           |  |
| 17+00.00   | 919        | 0         | 14+50.00 | 30         | 0         | Station   | Uncl. Exc. | Embt      |           |            |           |  |
| 17+50.00   | 651        | 0         | 15+00.00 | 33         | 0         | -Y2- (RT) | (cu. yd.)  | (cu. yd.) |           |            |           |  |
| 18+00.00   | 306        | 0         | 15+50.00 | 35         | 0         |           |            |           |           |            |           |  |
|            |            |           | 16+00.00 | 32         | 0         | 10+12.00  | 0          | 0         |           |            |           |  |
| Station    | Uncl. Exc. | Embt      | 16+50.00 | 15         | 0         | 10+50.00  | 28         | 0         |           |            |           |  |
| -L- (LT)   | (cu. yd.)  | (cu. yd.) |          |            |           | 11+00.00  | 29         | 0         |           |            |           |  |
|            |            |           | Station  | Uncl. Exc. | Embt      |           |            |           |           |            |           |  |
| 18+00.00   | 0          | 0         | -L- (RT) | (cu. yd.)  | (cu. yd.) | Station   | Uncl. Exc. | Embt      |           |            |           |  |
| 18+50.00   | 20         | 113       |          |            |           | -Y3- (LT) | (cu. yd.)  | (cu. yd.) |           |            |           |  |
| 19+00.00   | 0          | 486       | 17+00.00 | 0          | 0         |           |            |           |           |            |           |  |
| 19+50.00   | 0          | 757       | 17+50.00 | 2          | 0         | 10+12.00  | 0          | 0         |           |            |           |  |
| 20+00.00   | 0          | 770       | 18+00.00 | 2          | 0         | 10+50.00  | 0          | 76        |           |            |           |  |
| 20+50.00   | 0          | 773       | 18+50.00 | 0          | 0         | 11+00.00  | 0          | 73        |           |            |           |  |
| 21+00.00   | 0          | 760       |          |            |           | 11+45.00  | 0          | 21        |           |            |           |  |
| 21+06.00   | 0          | 90        | Station  | Uncl. Exc. | Embt      |           |            |           |           |            |           |  |
|            |            |           | -L- (RT) | (cu. yd.)  | (cu. yd.) |           |            |           |           |            |           |  |
|            |            |           | 27+00.00 | 0          | 0         |           |            |           |           |            |           |  |
|            |            |           | 27+50.00 | 0          | 1         |           |            |           |           |            |           |  |

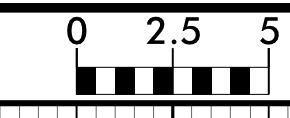


PROJ. REFERENCE NO.  
B-5142

SHEET NO.  
X-01

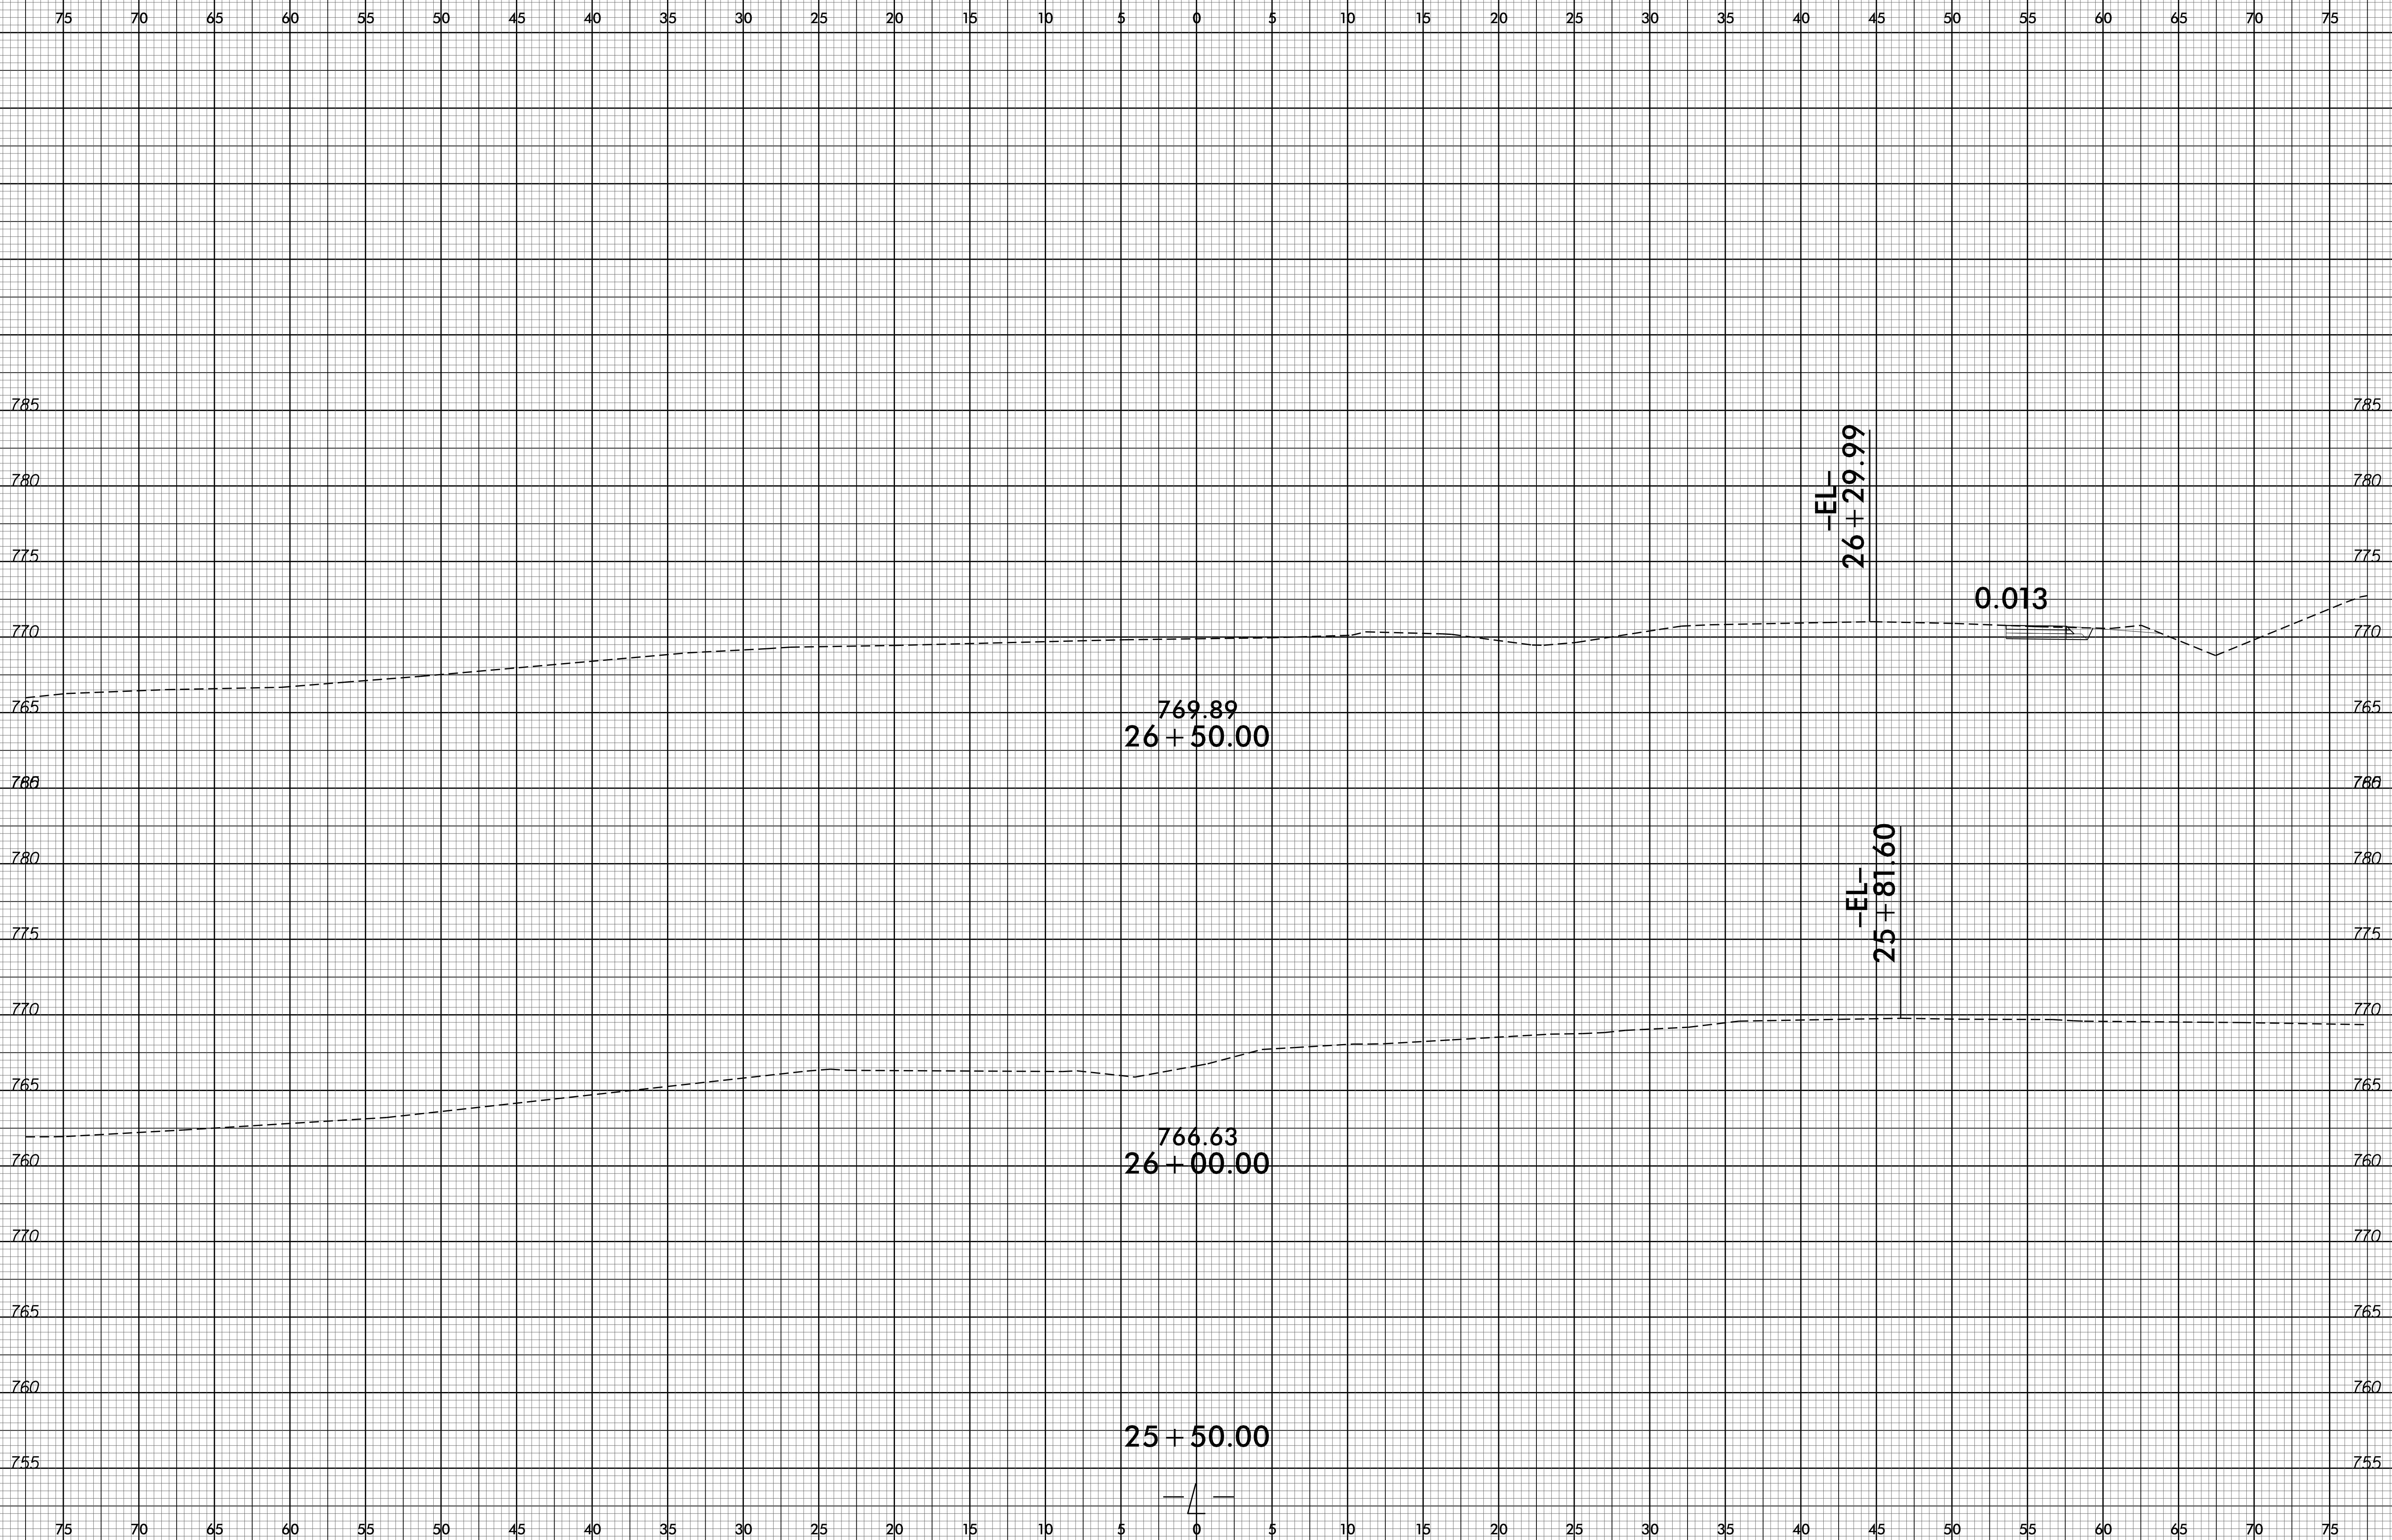

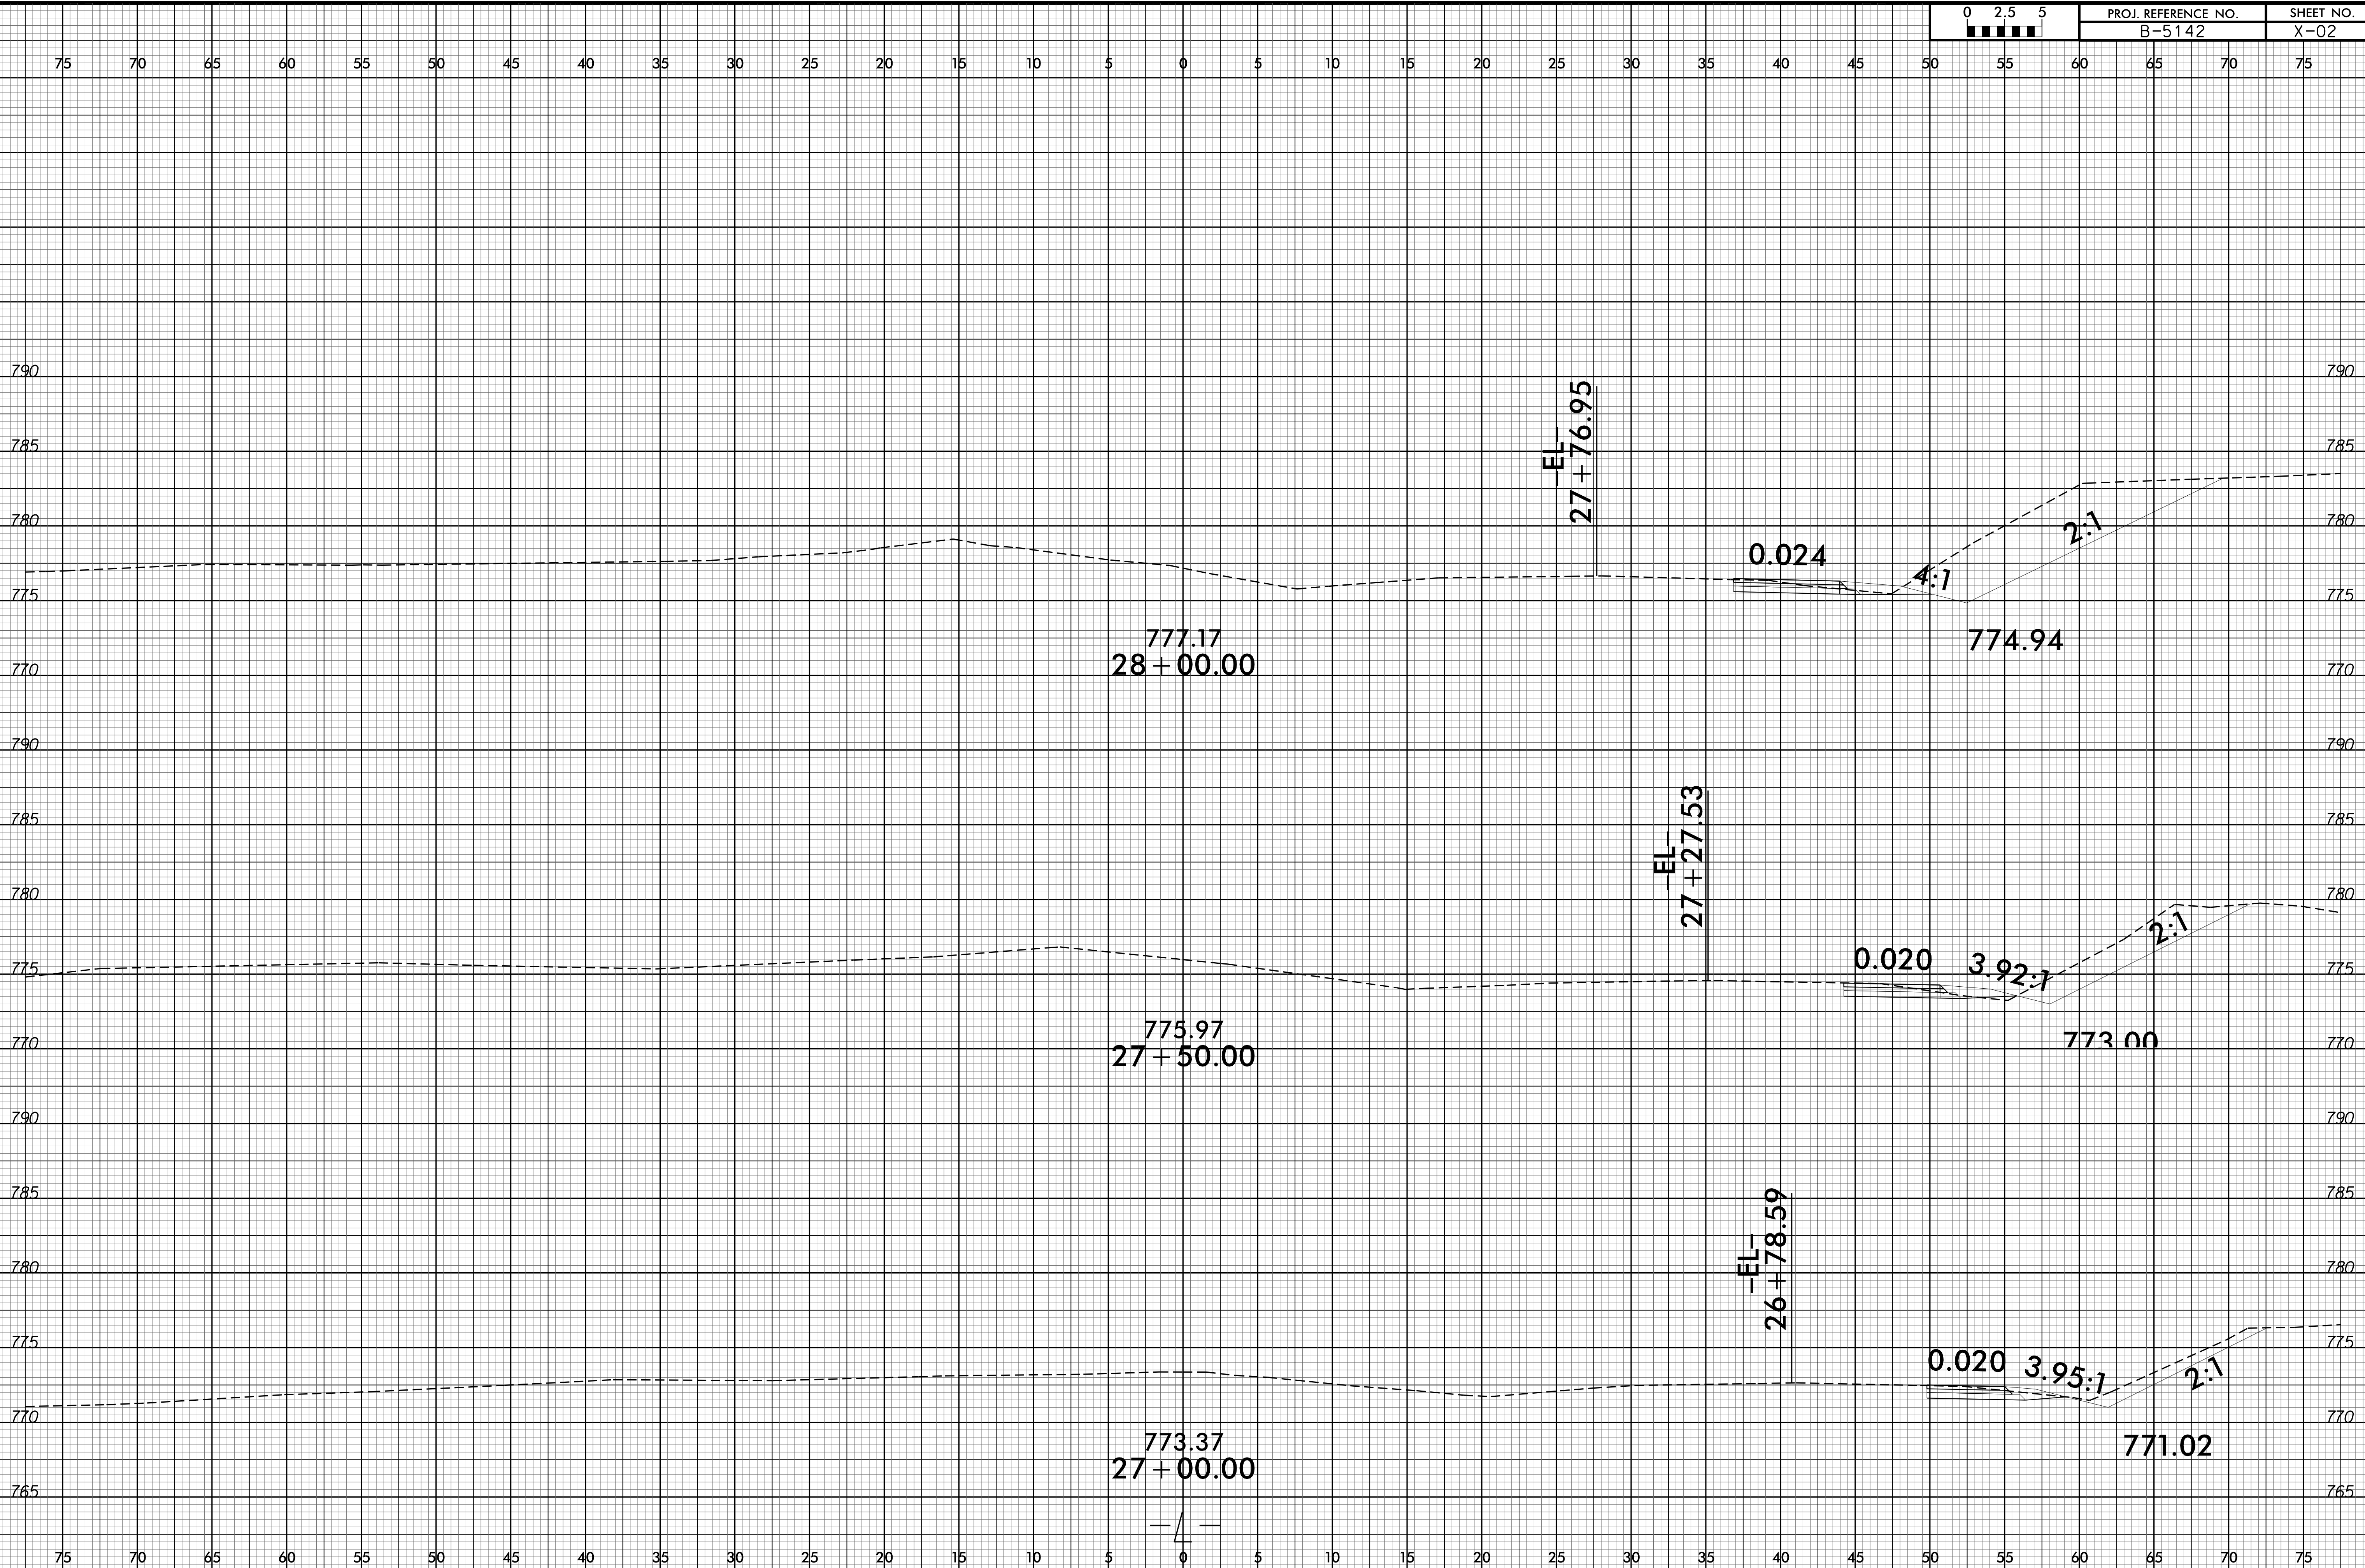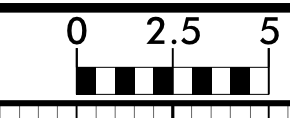

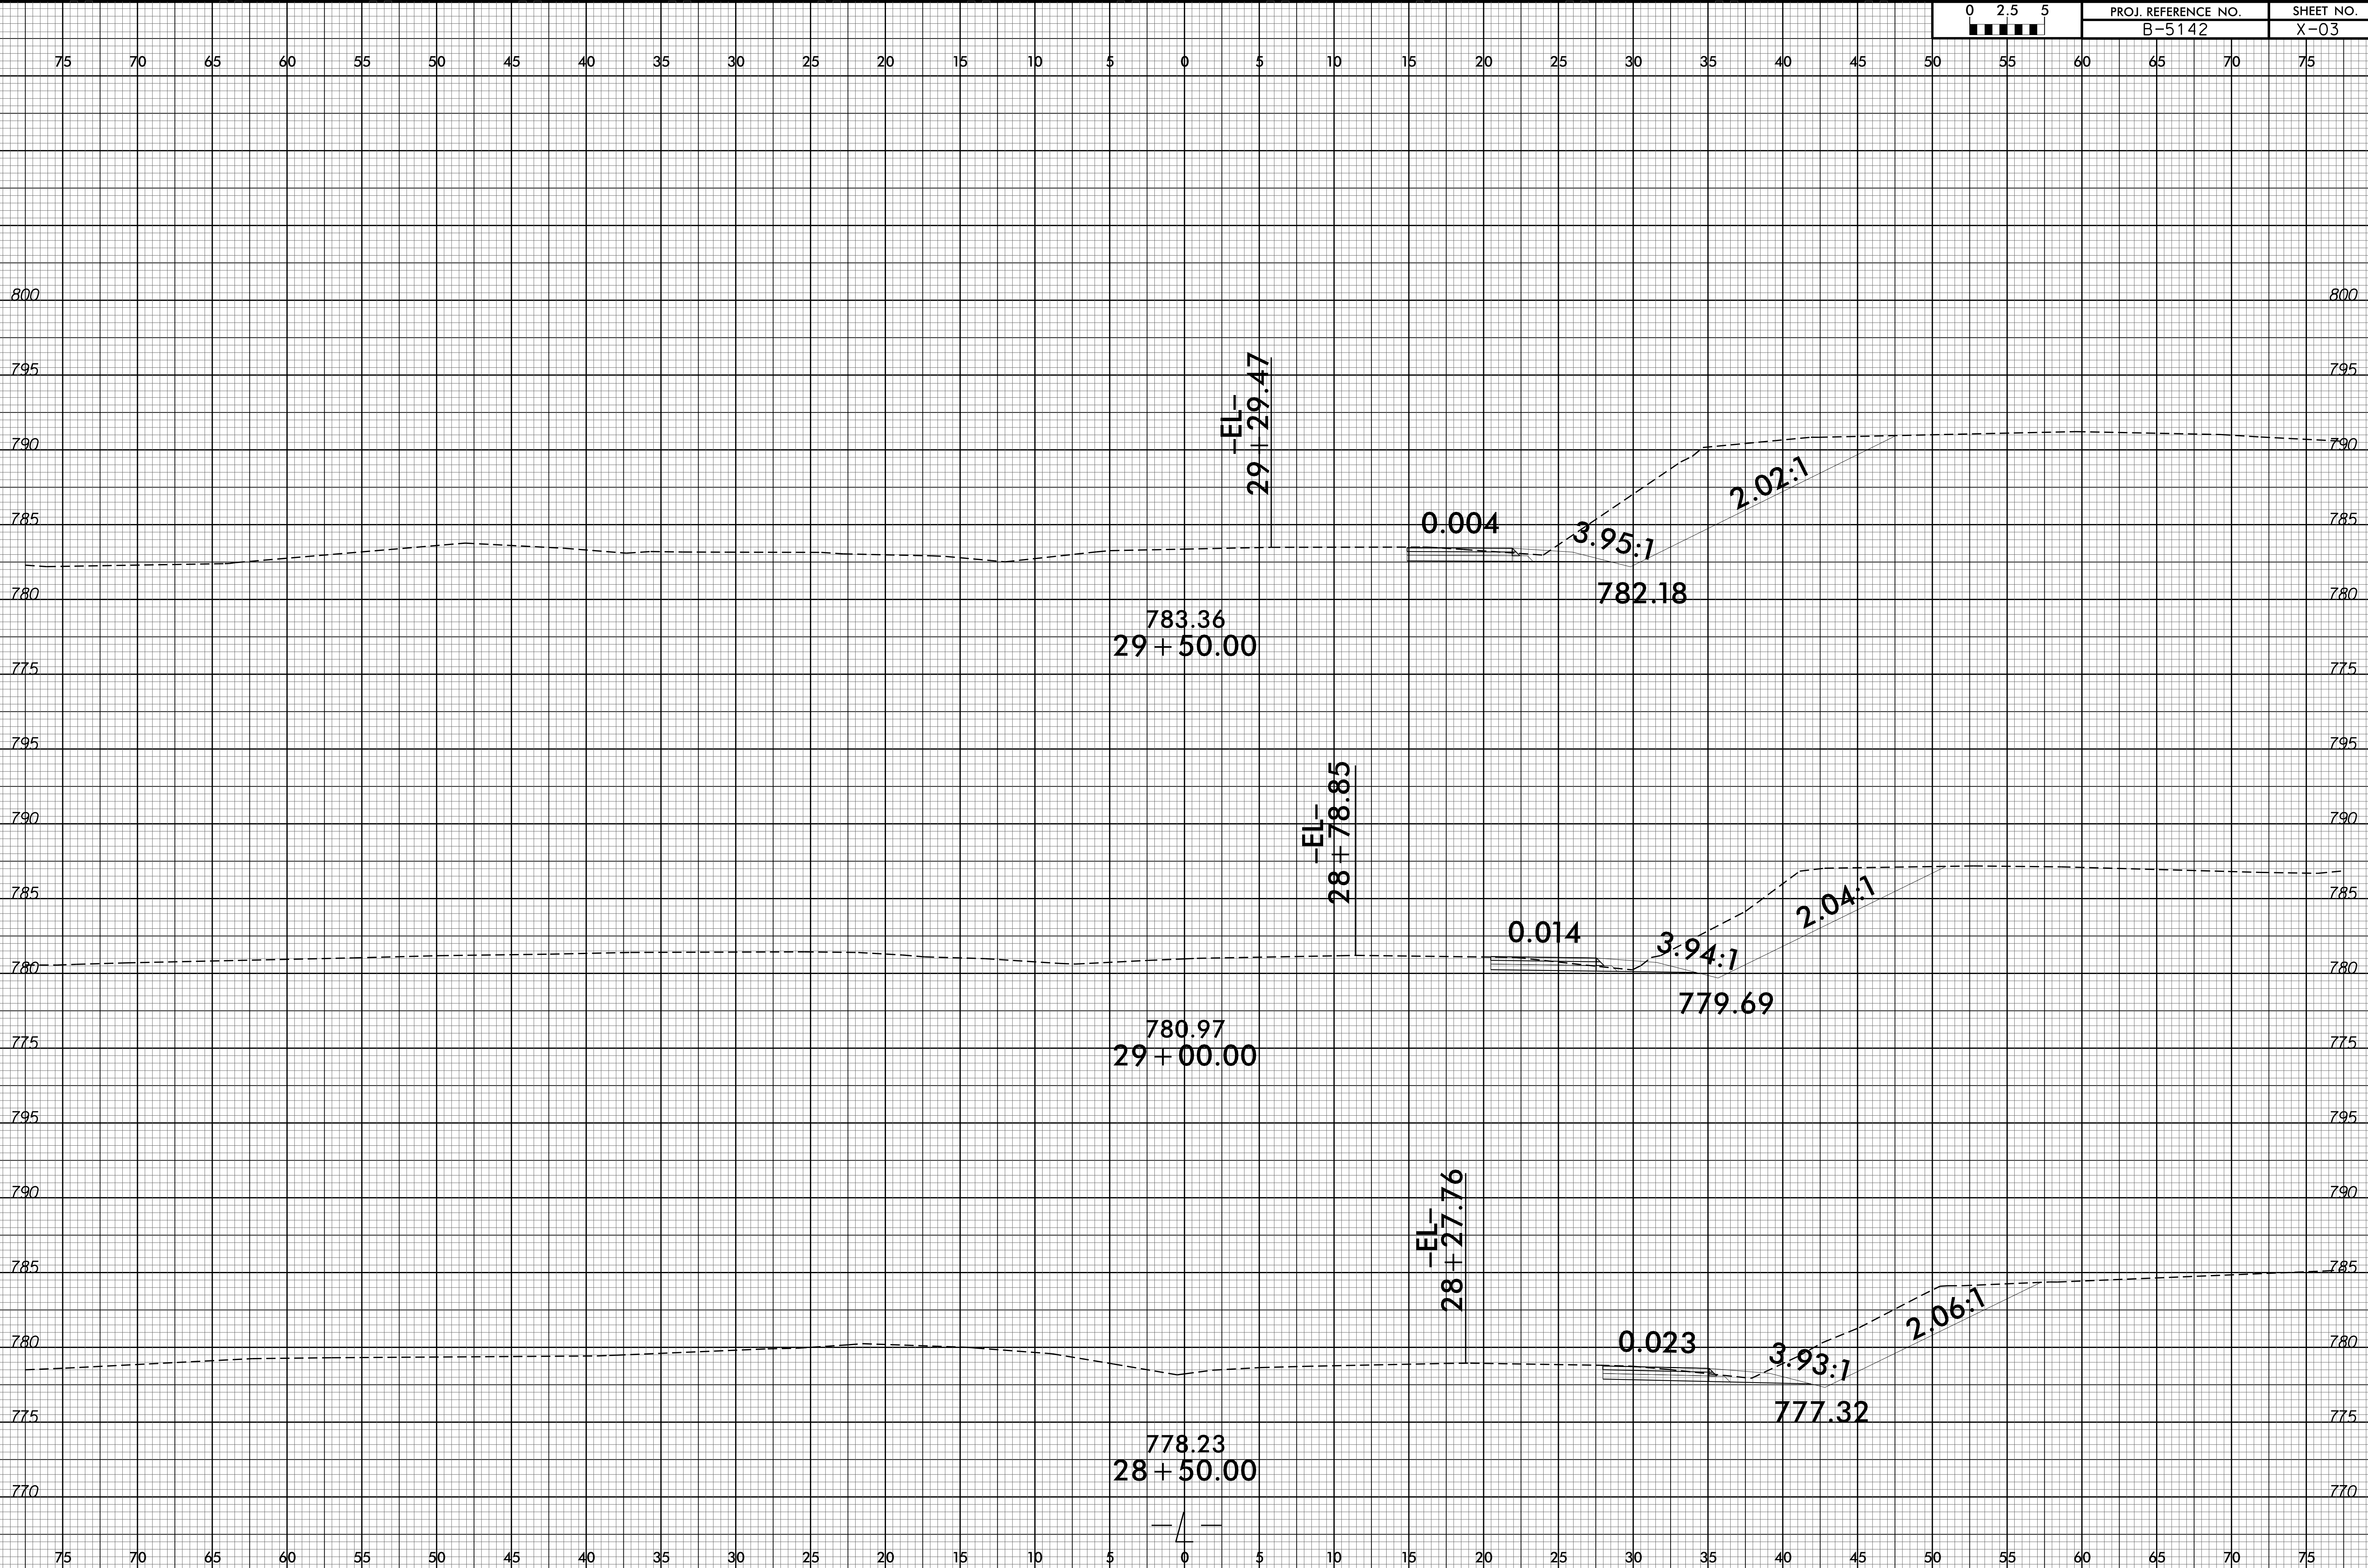








PROJ. REFERENCE NO.  
B-5142


SHEET NO.  
X-04

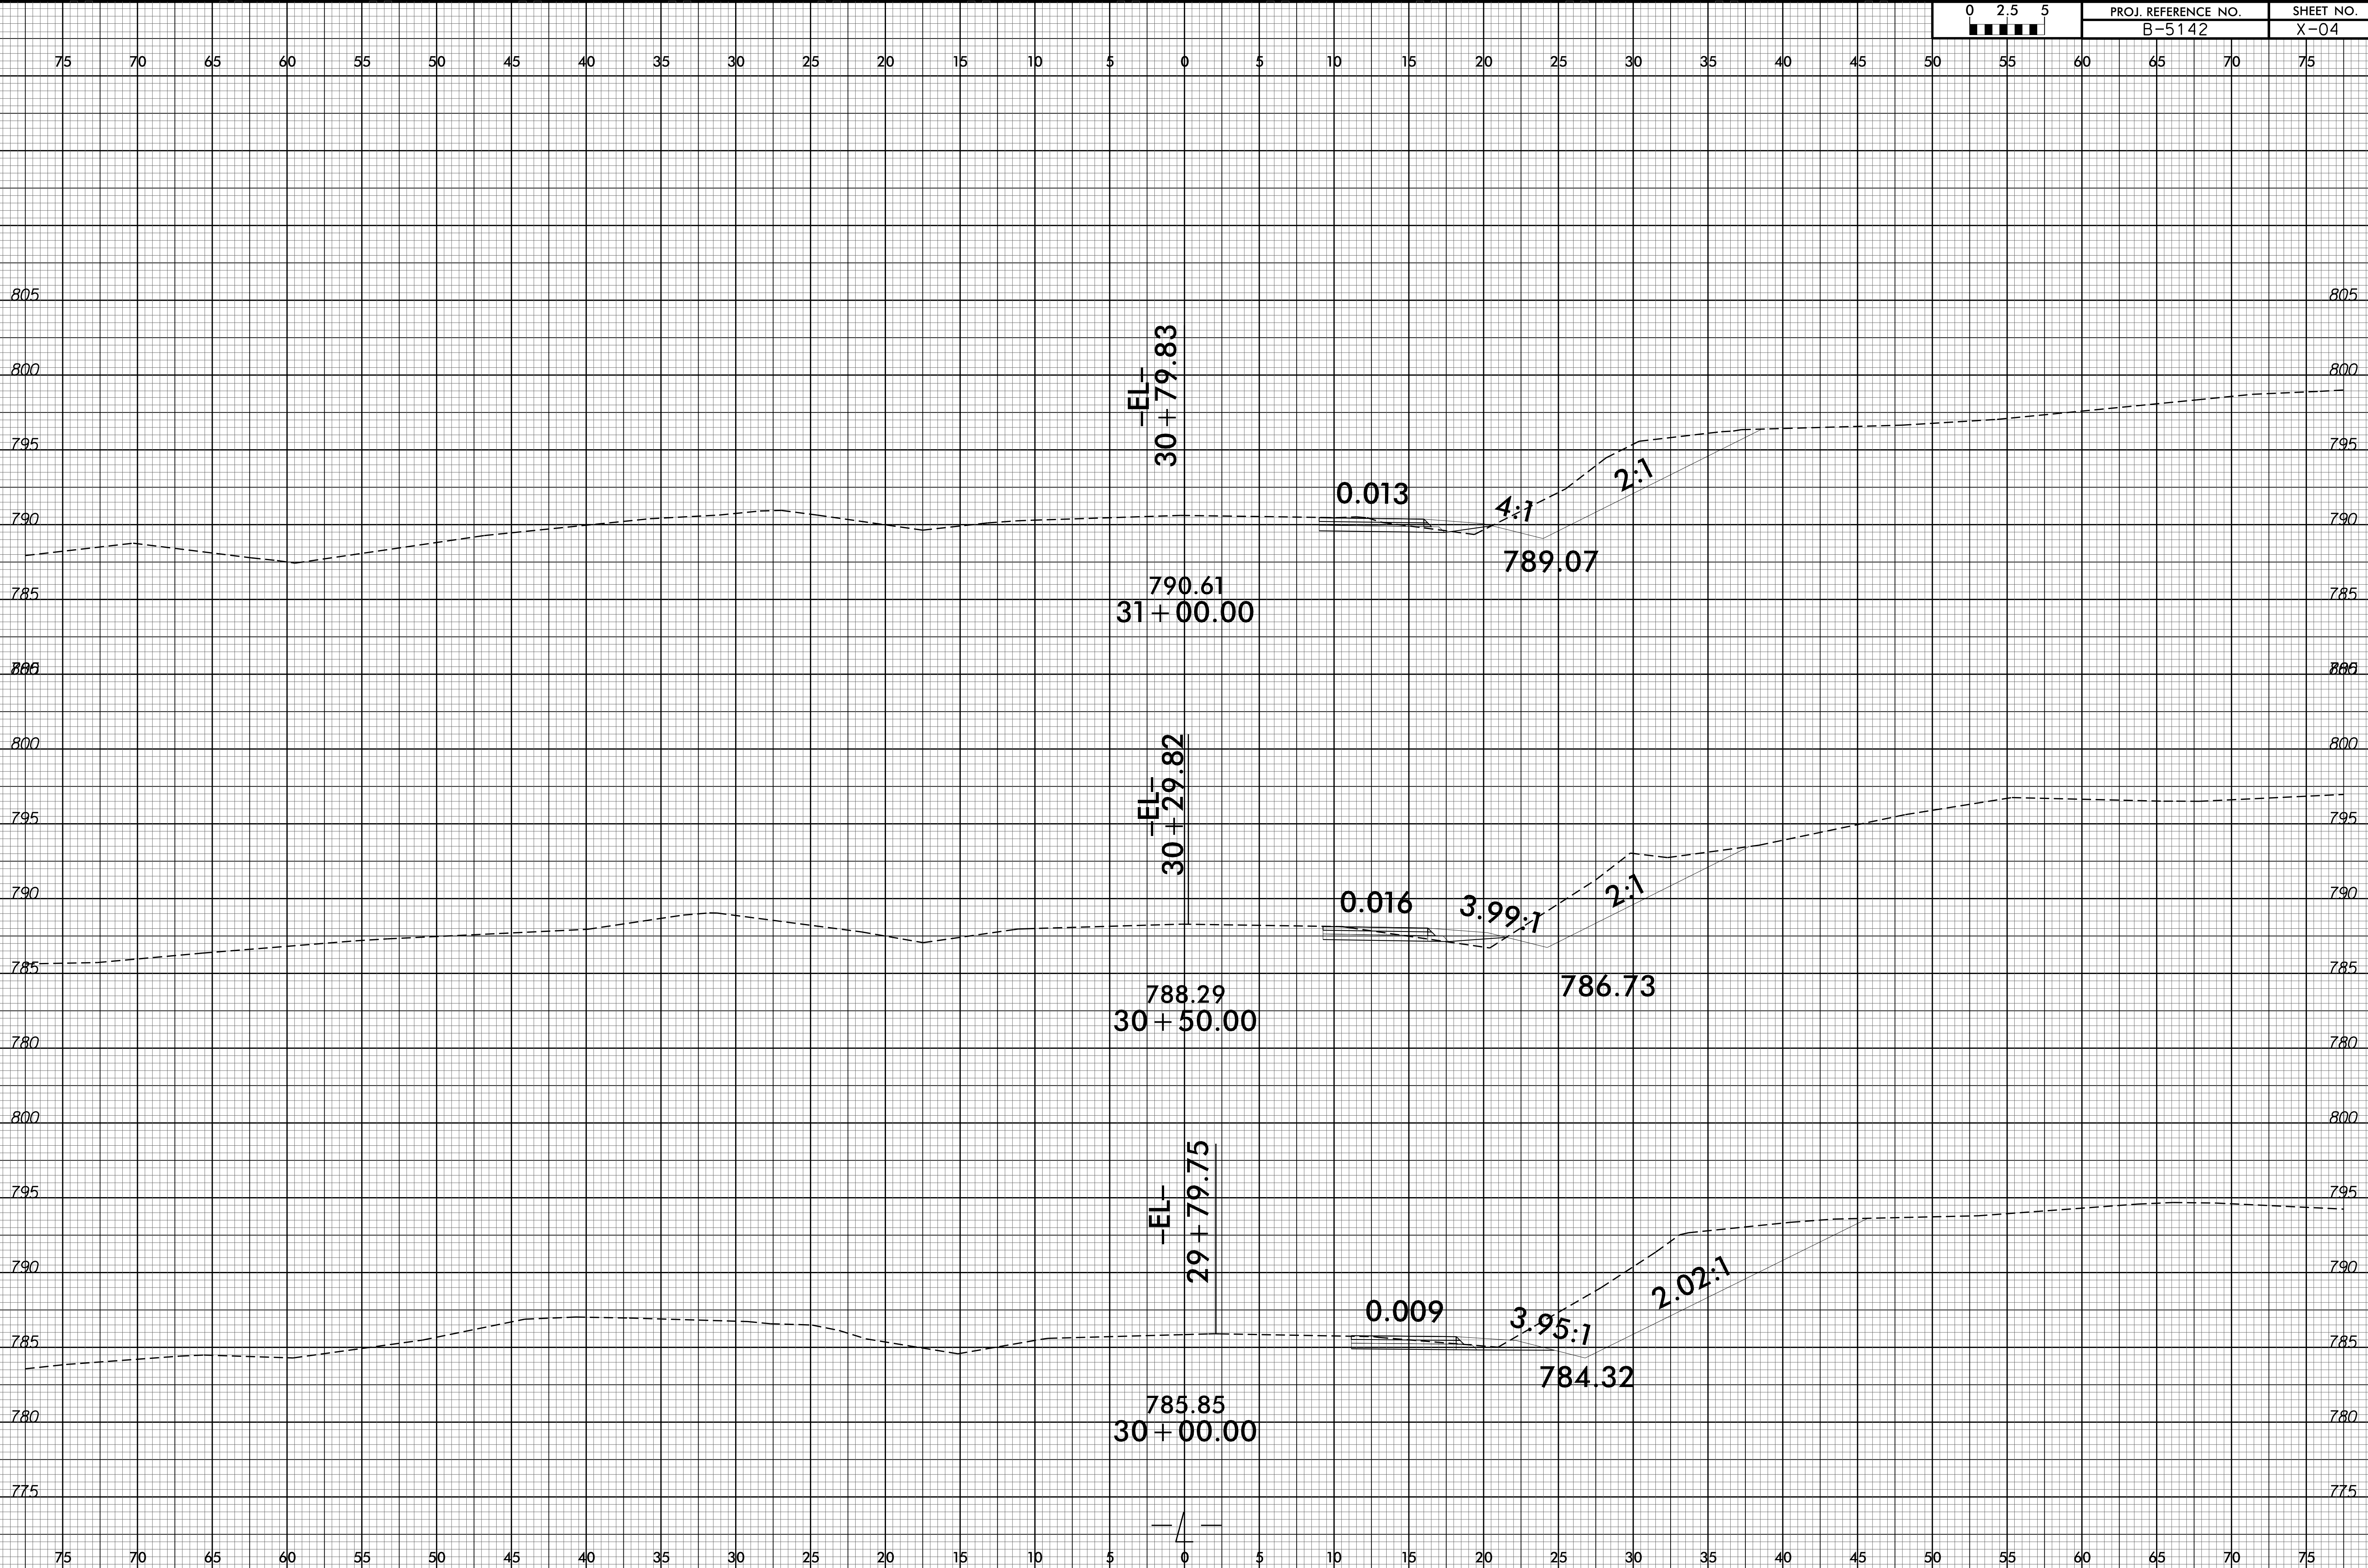

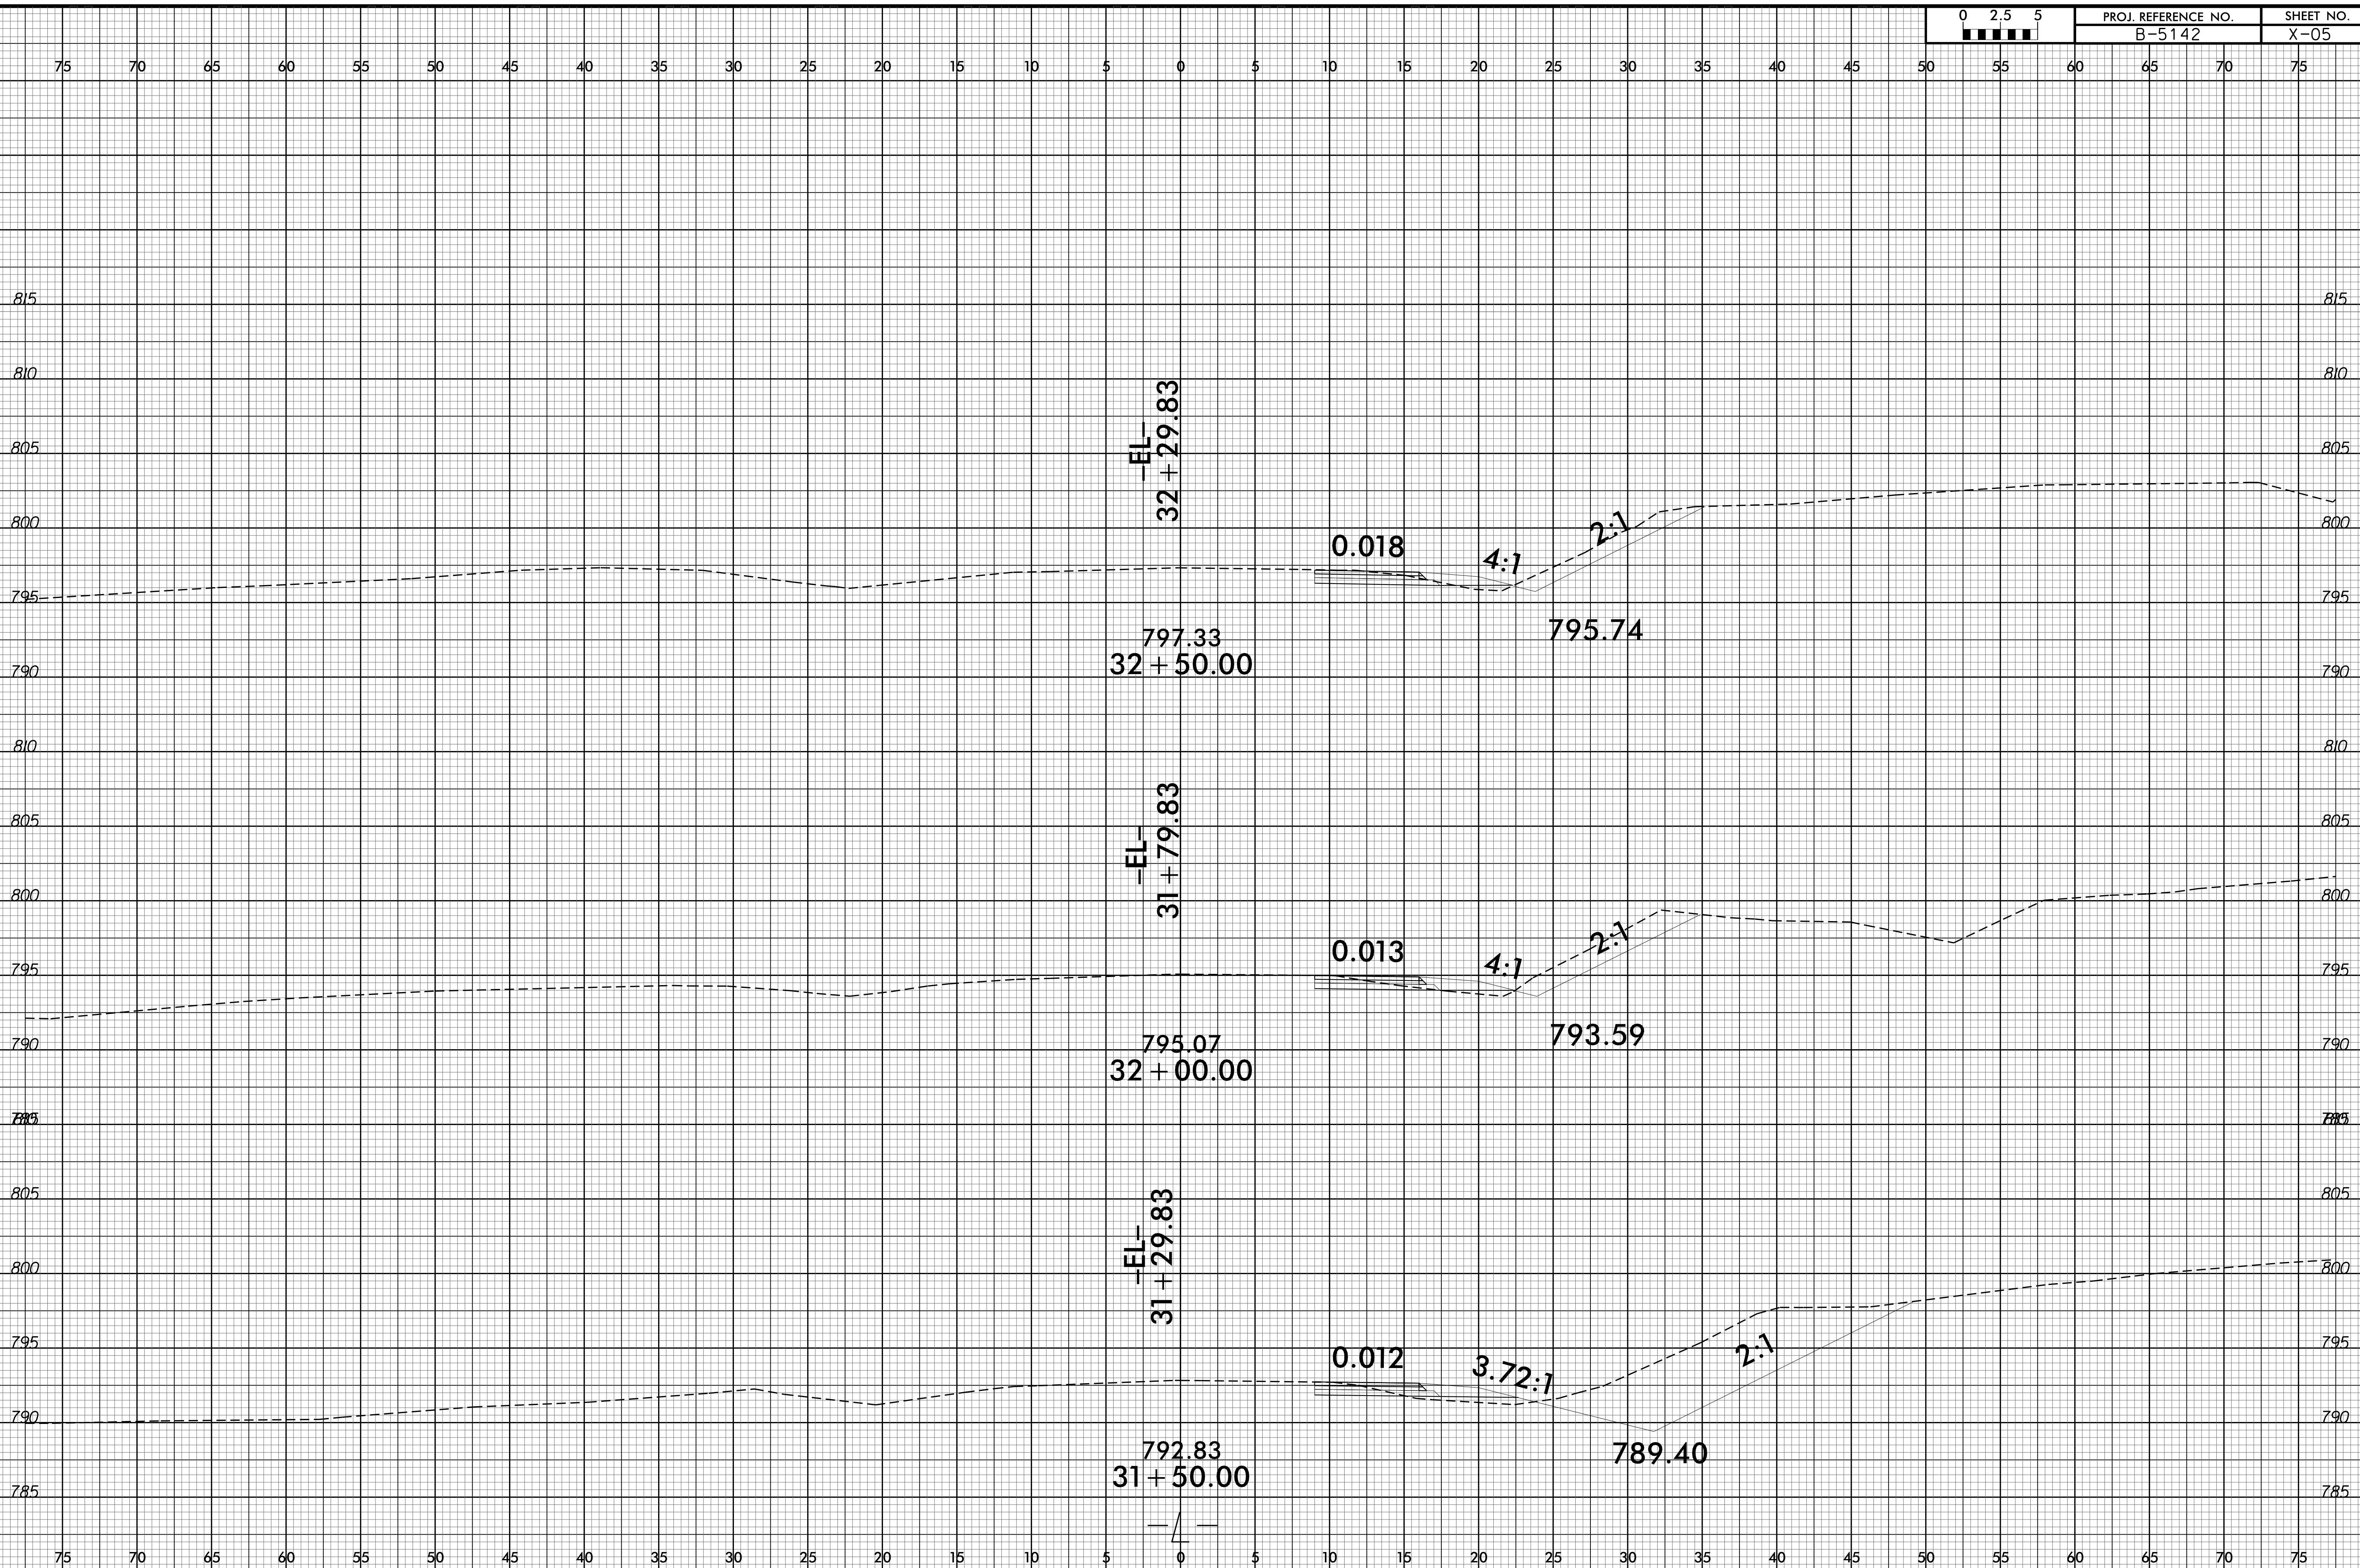

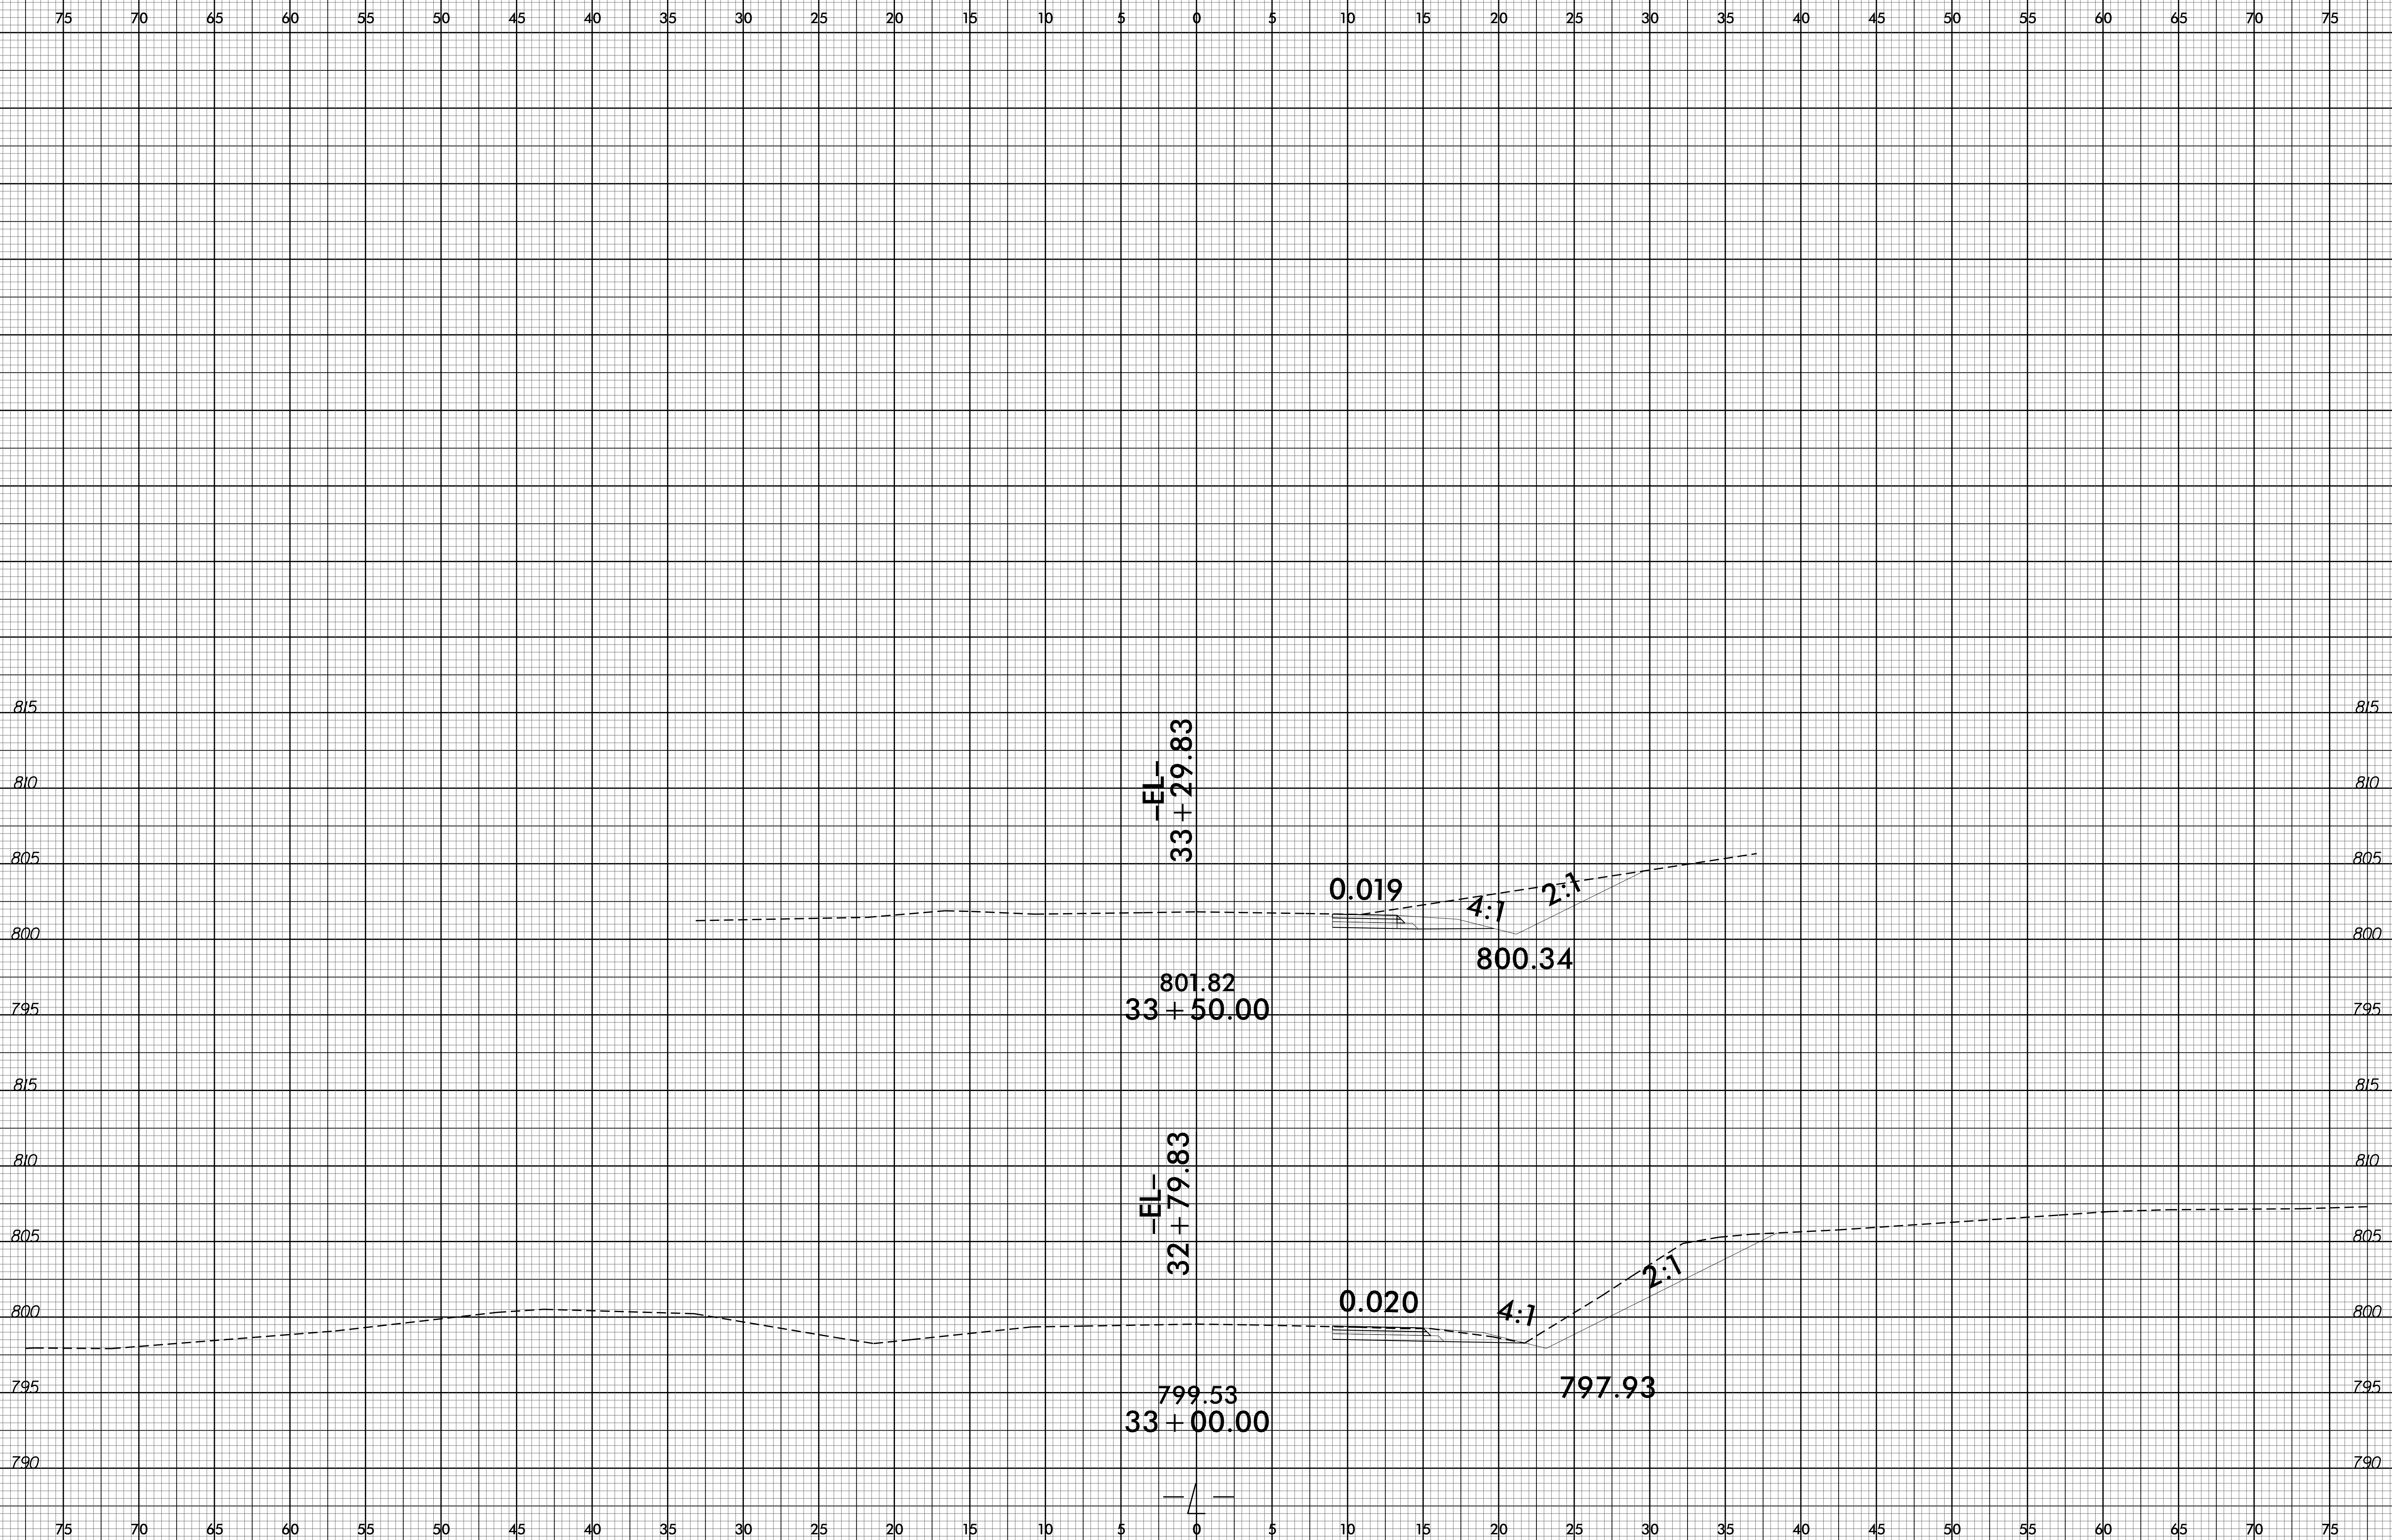




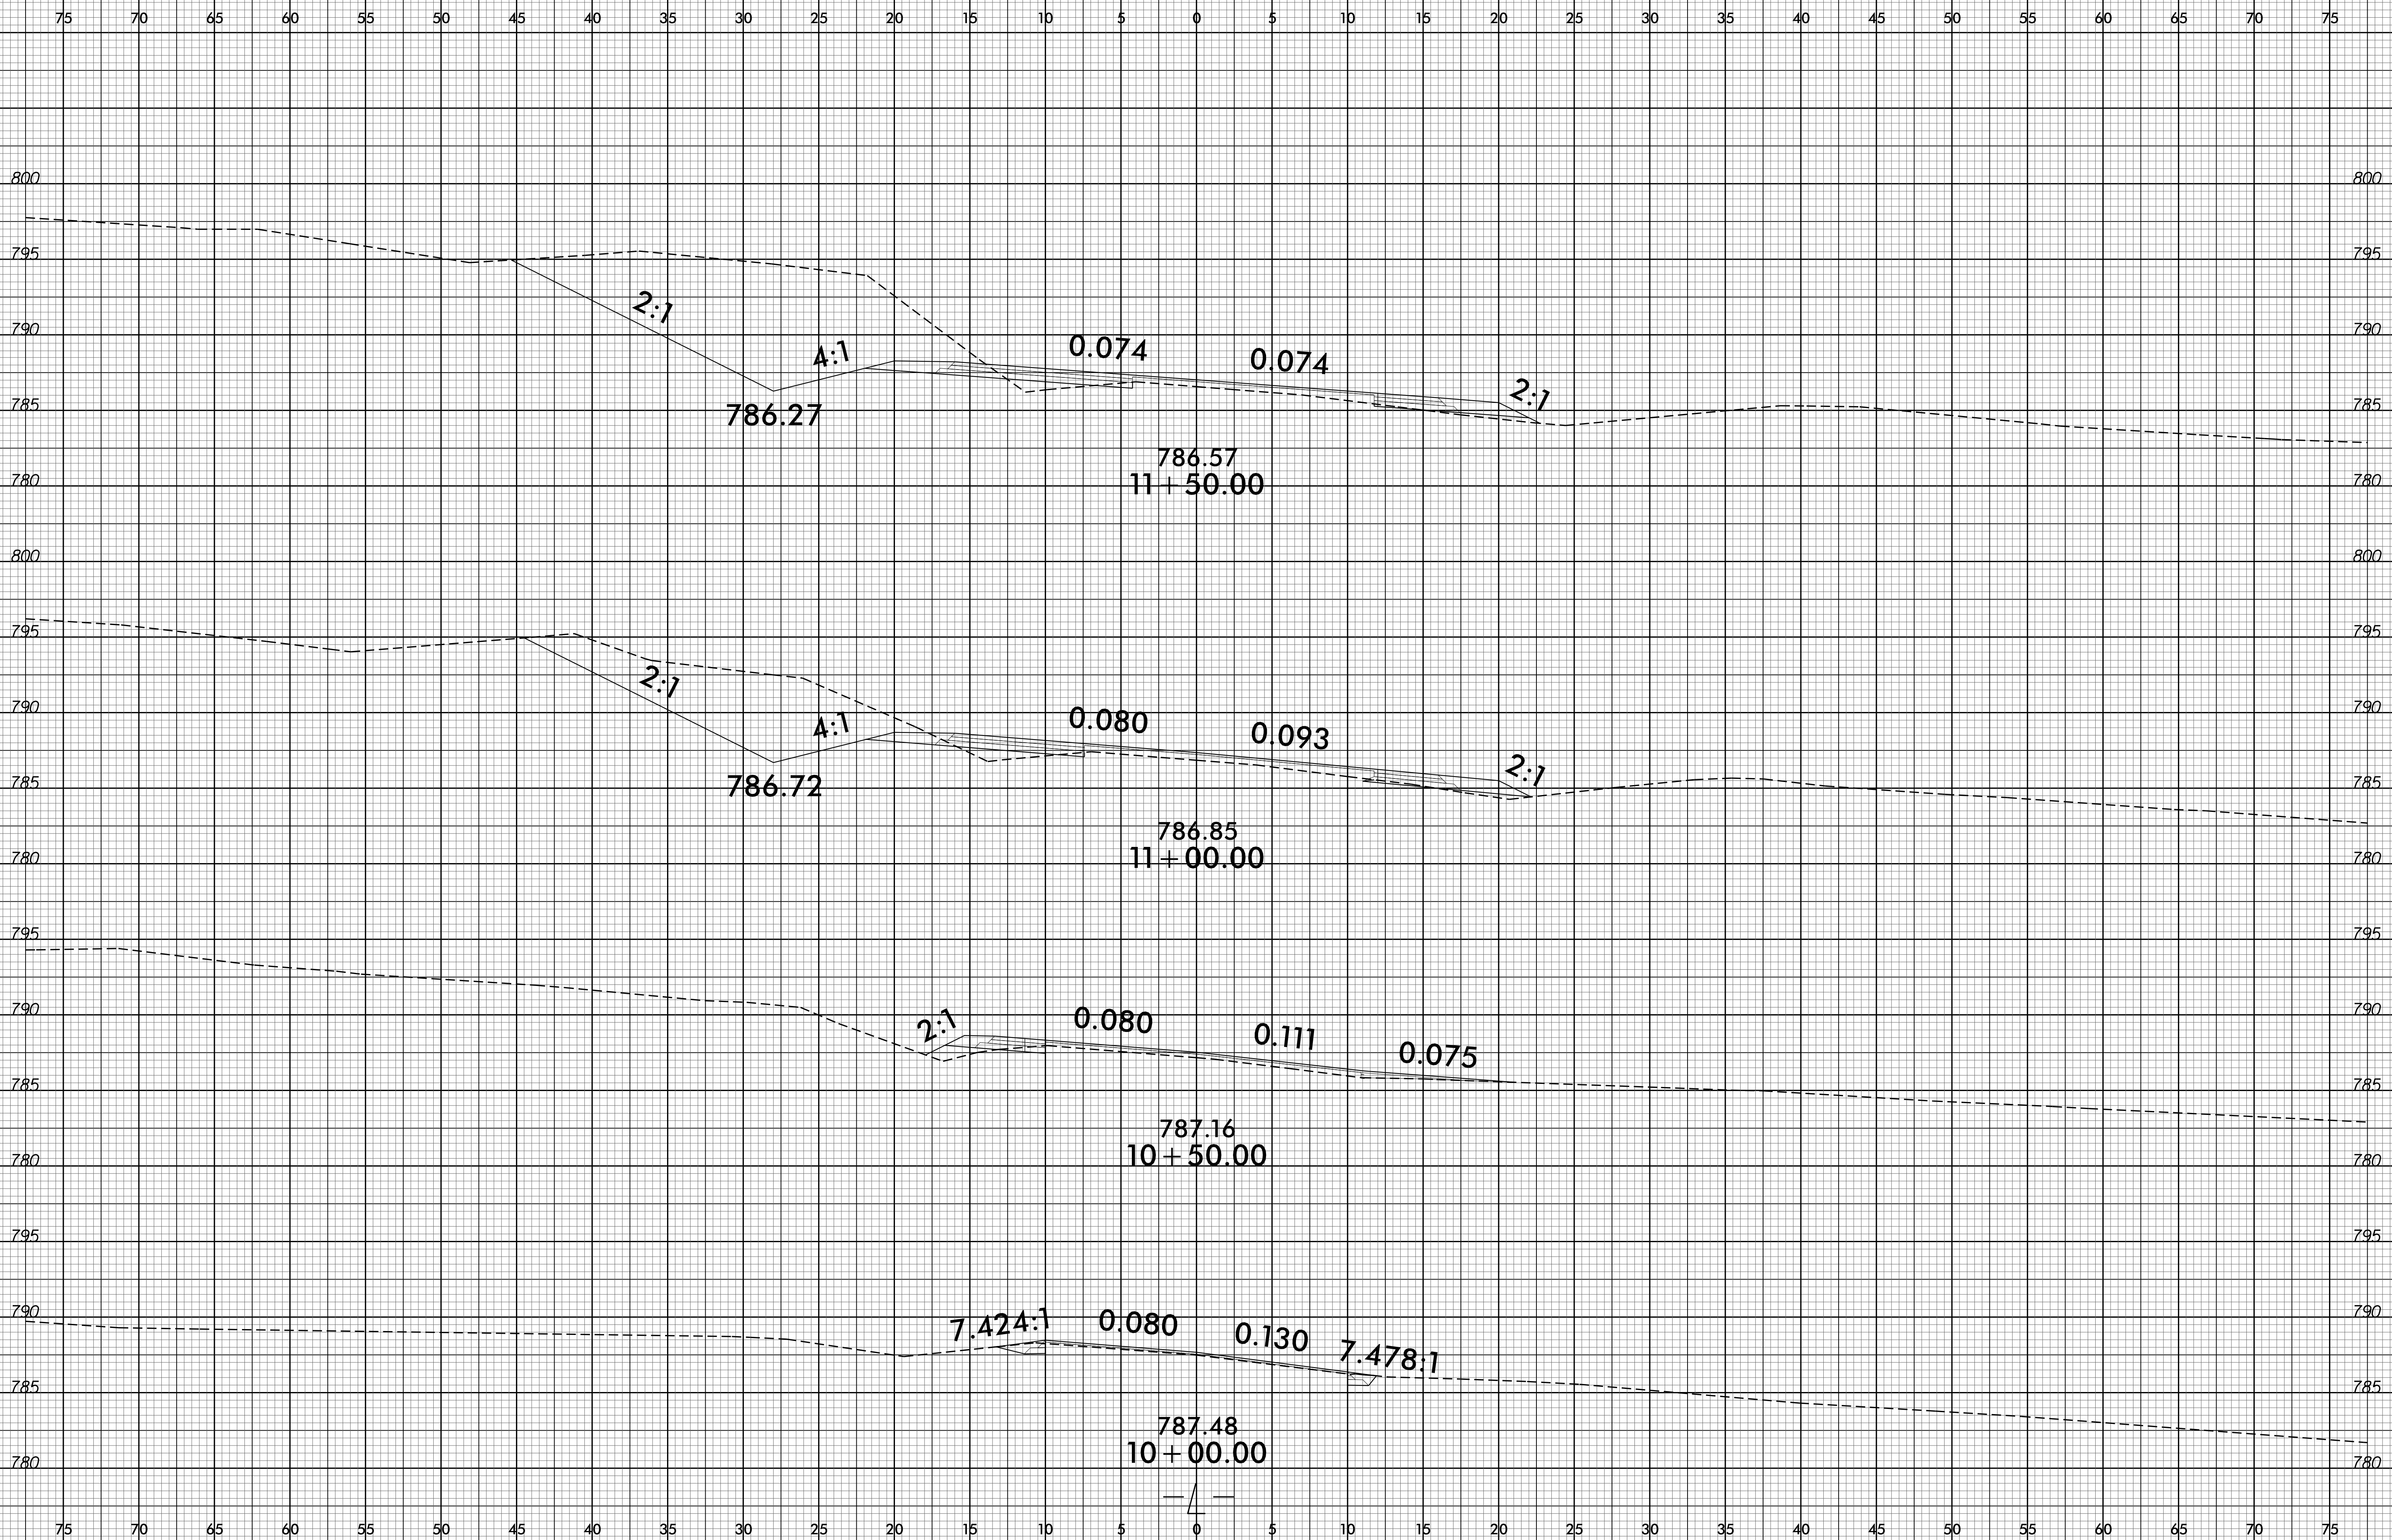




PROJ. REFERENCE NO.  
B-5142

SHEET NO.  
X-8

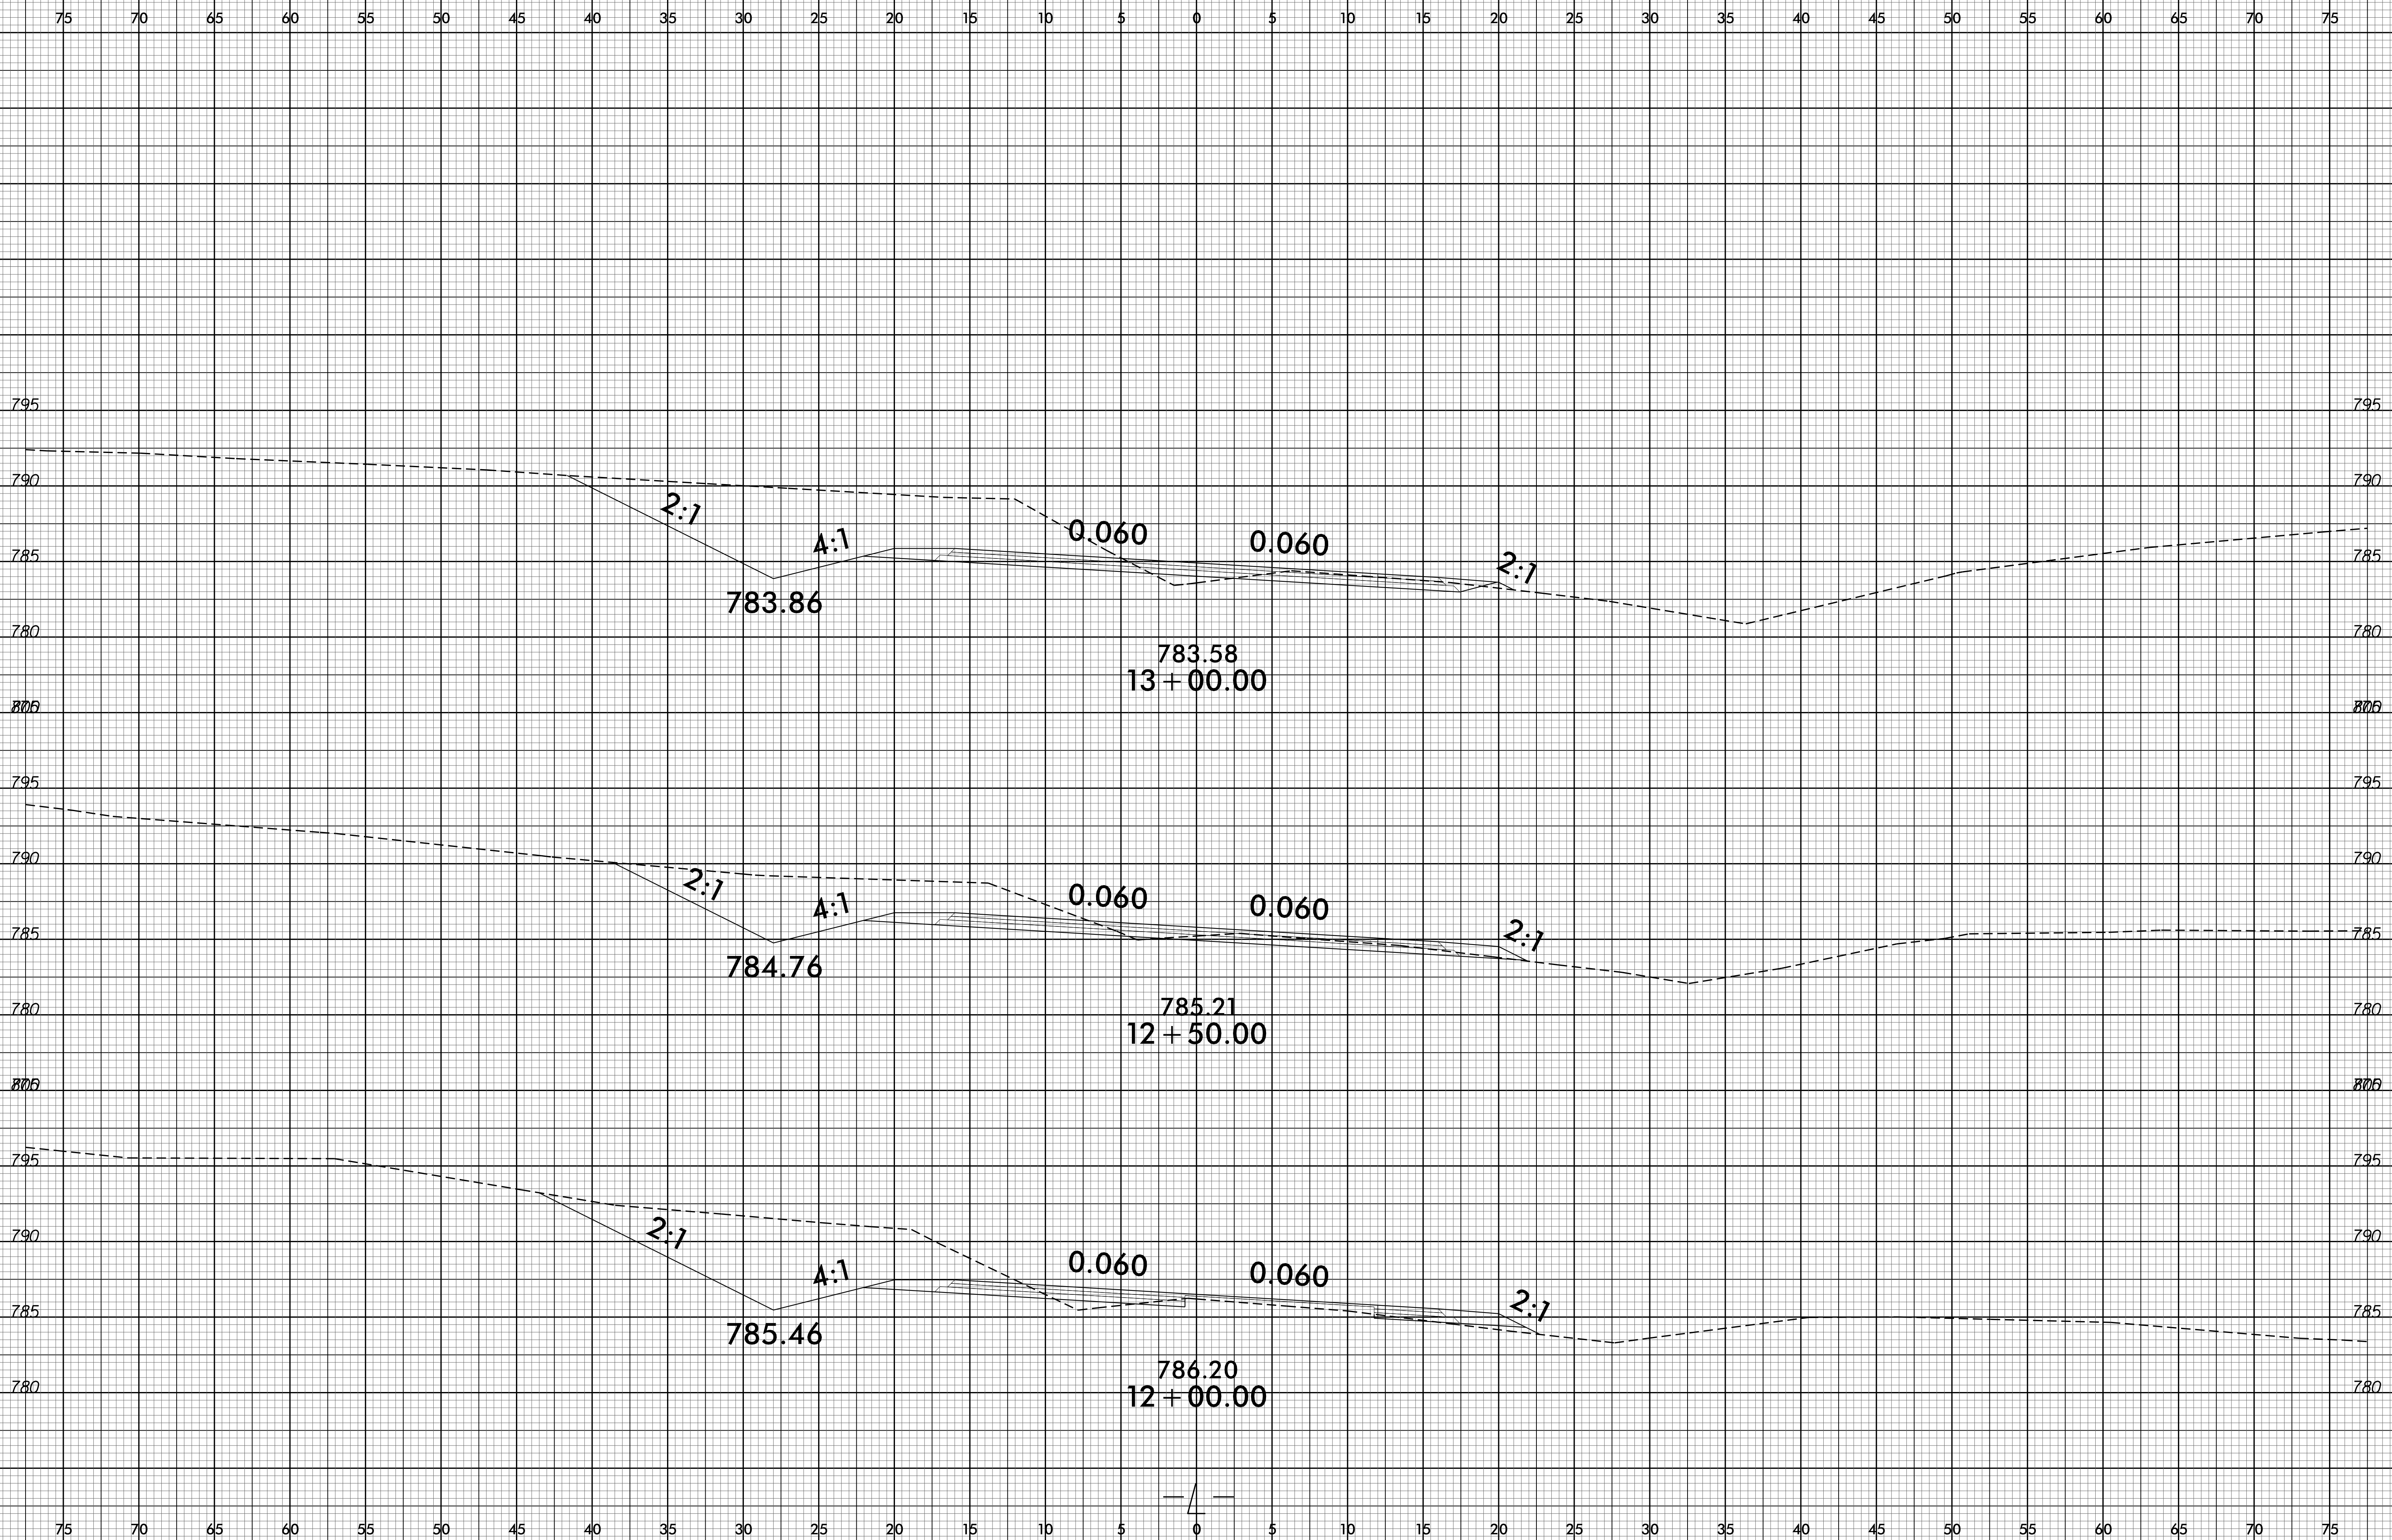

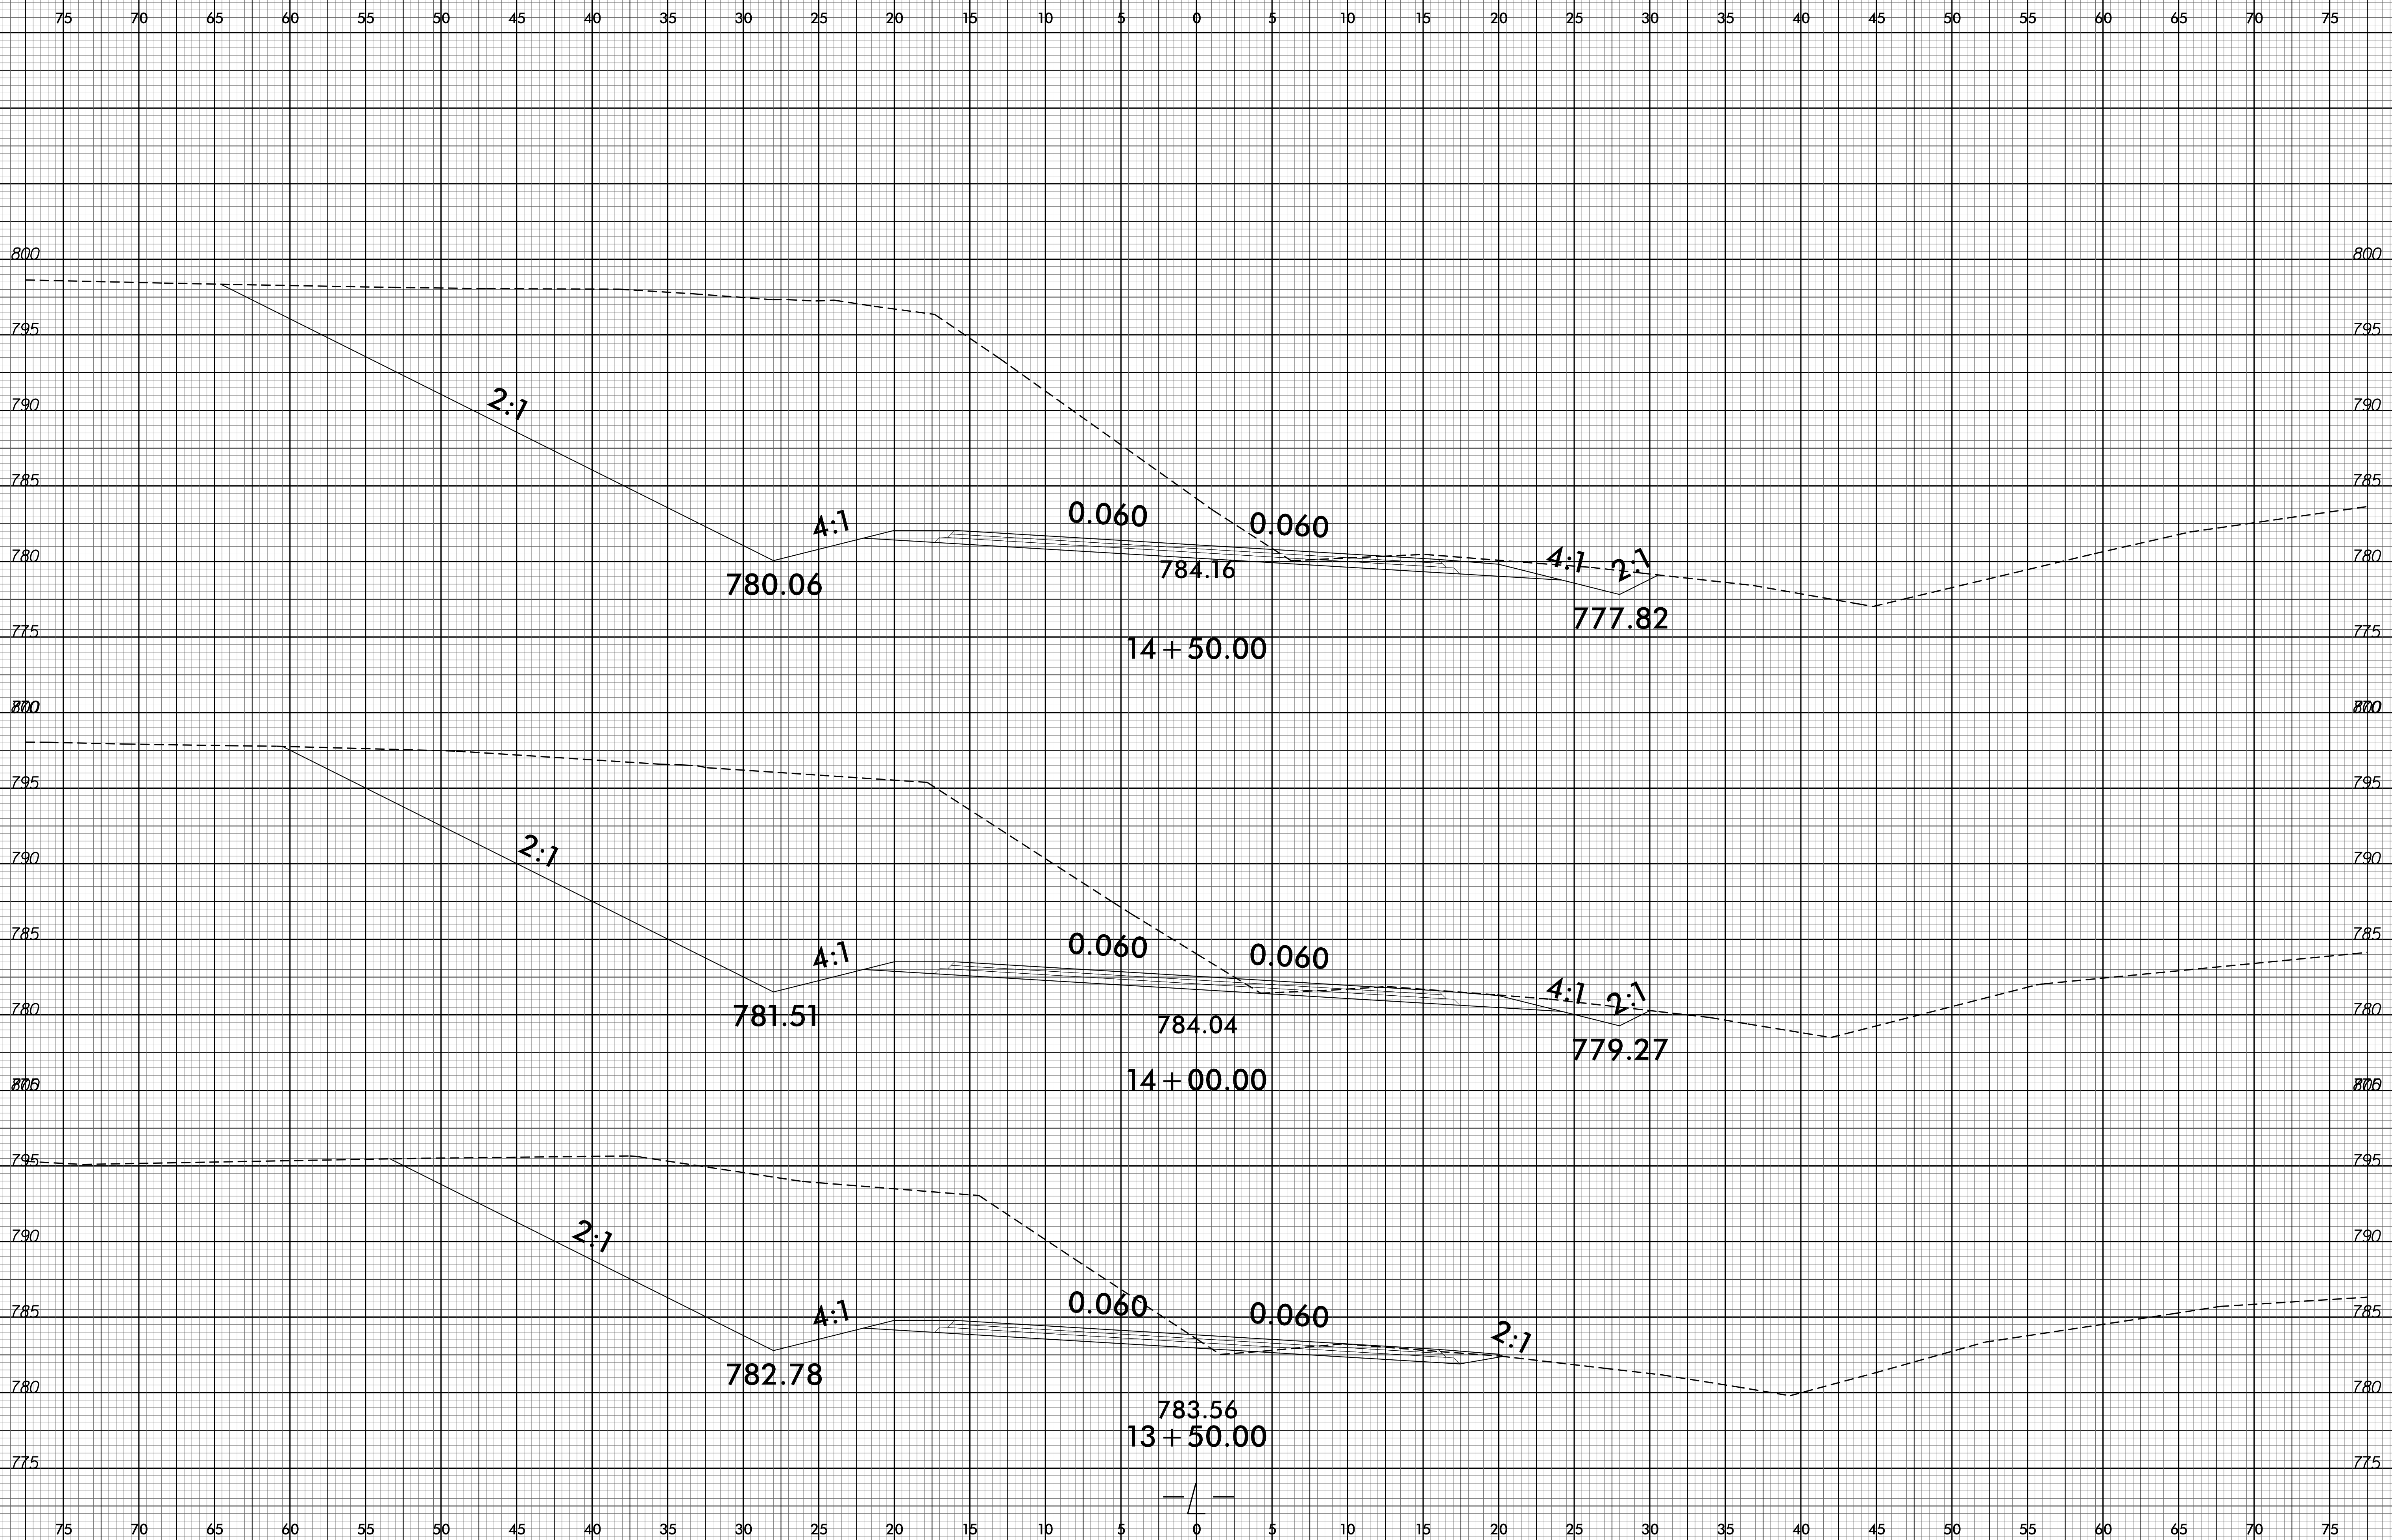


8/23/99




PROJ. REFERENCE NO.  
B-5142

SHEET NO.  
X-10

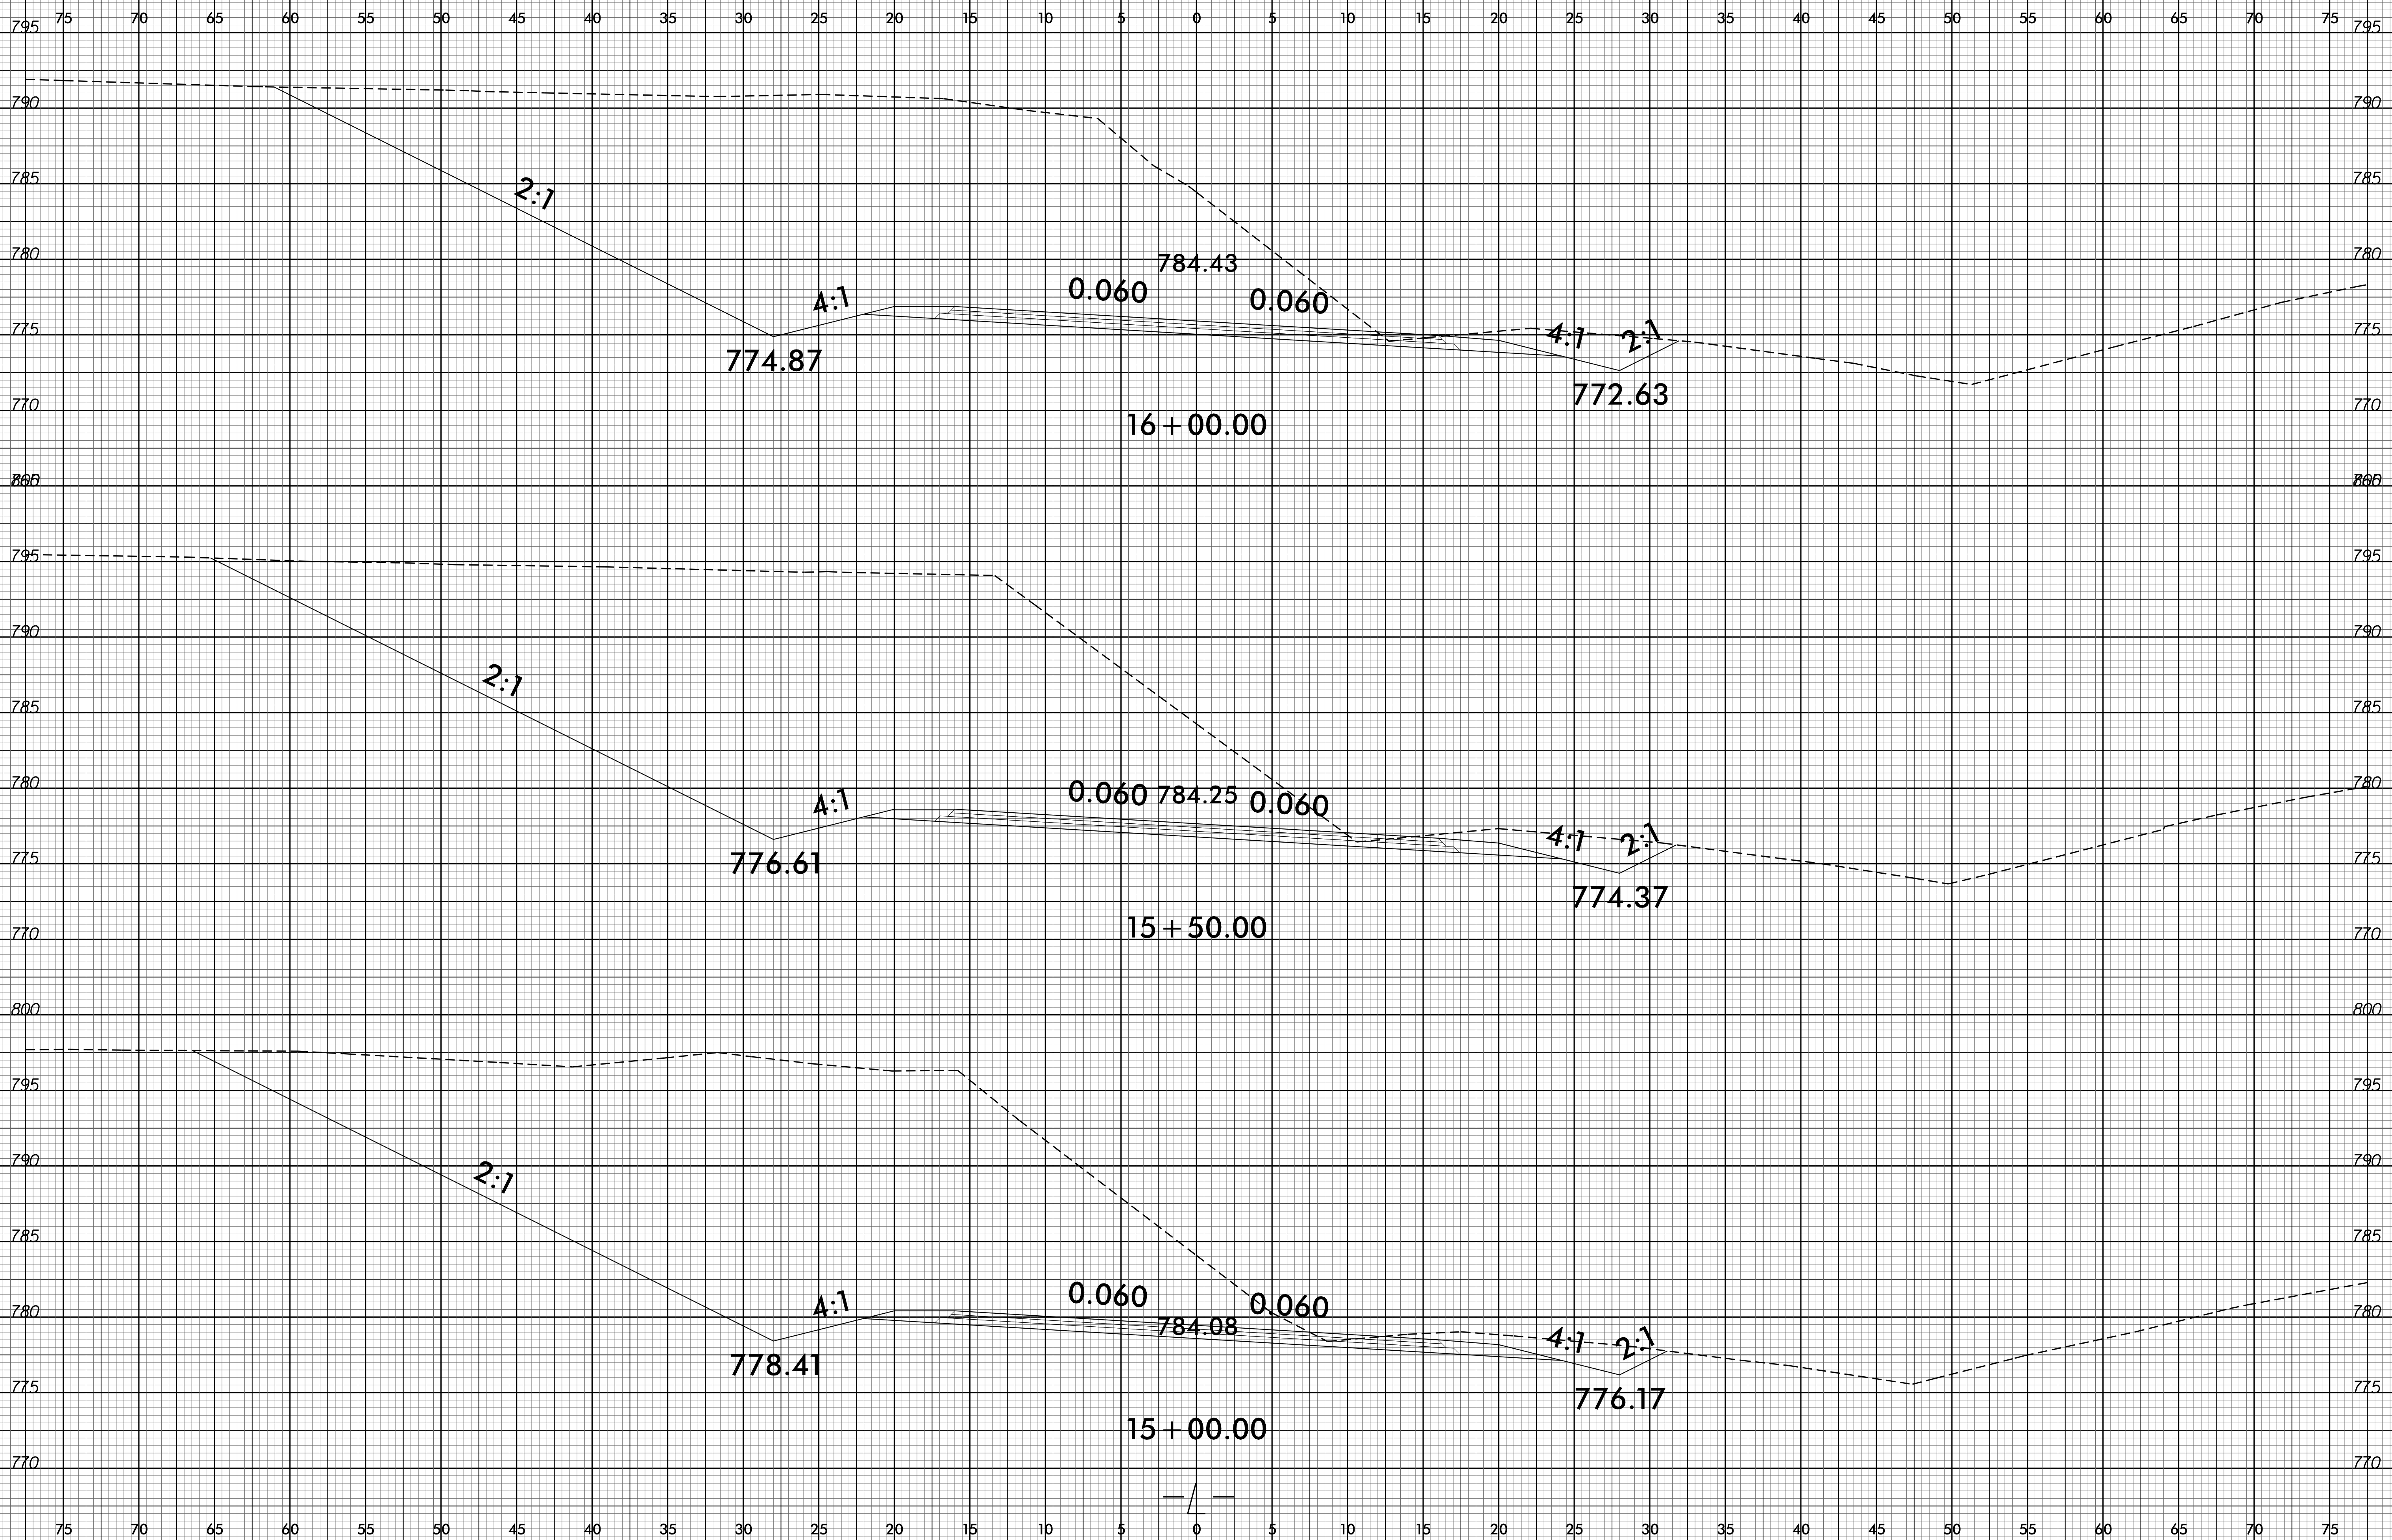



27-OCT-2015 14:42  
 P:\Roadway\Projects\B-5142\_Rdy.L\_xpl.dgn  
 \$\$\$USERNAME\$\$\$




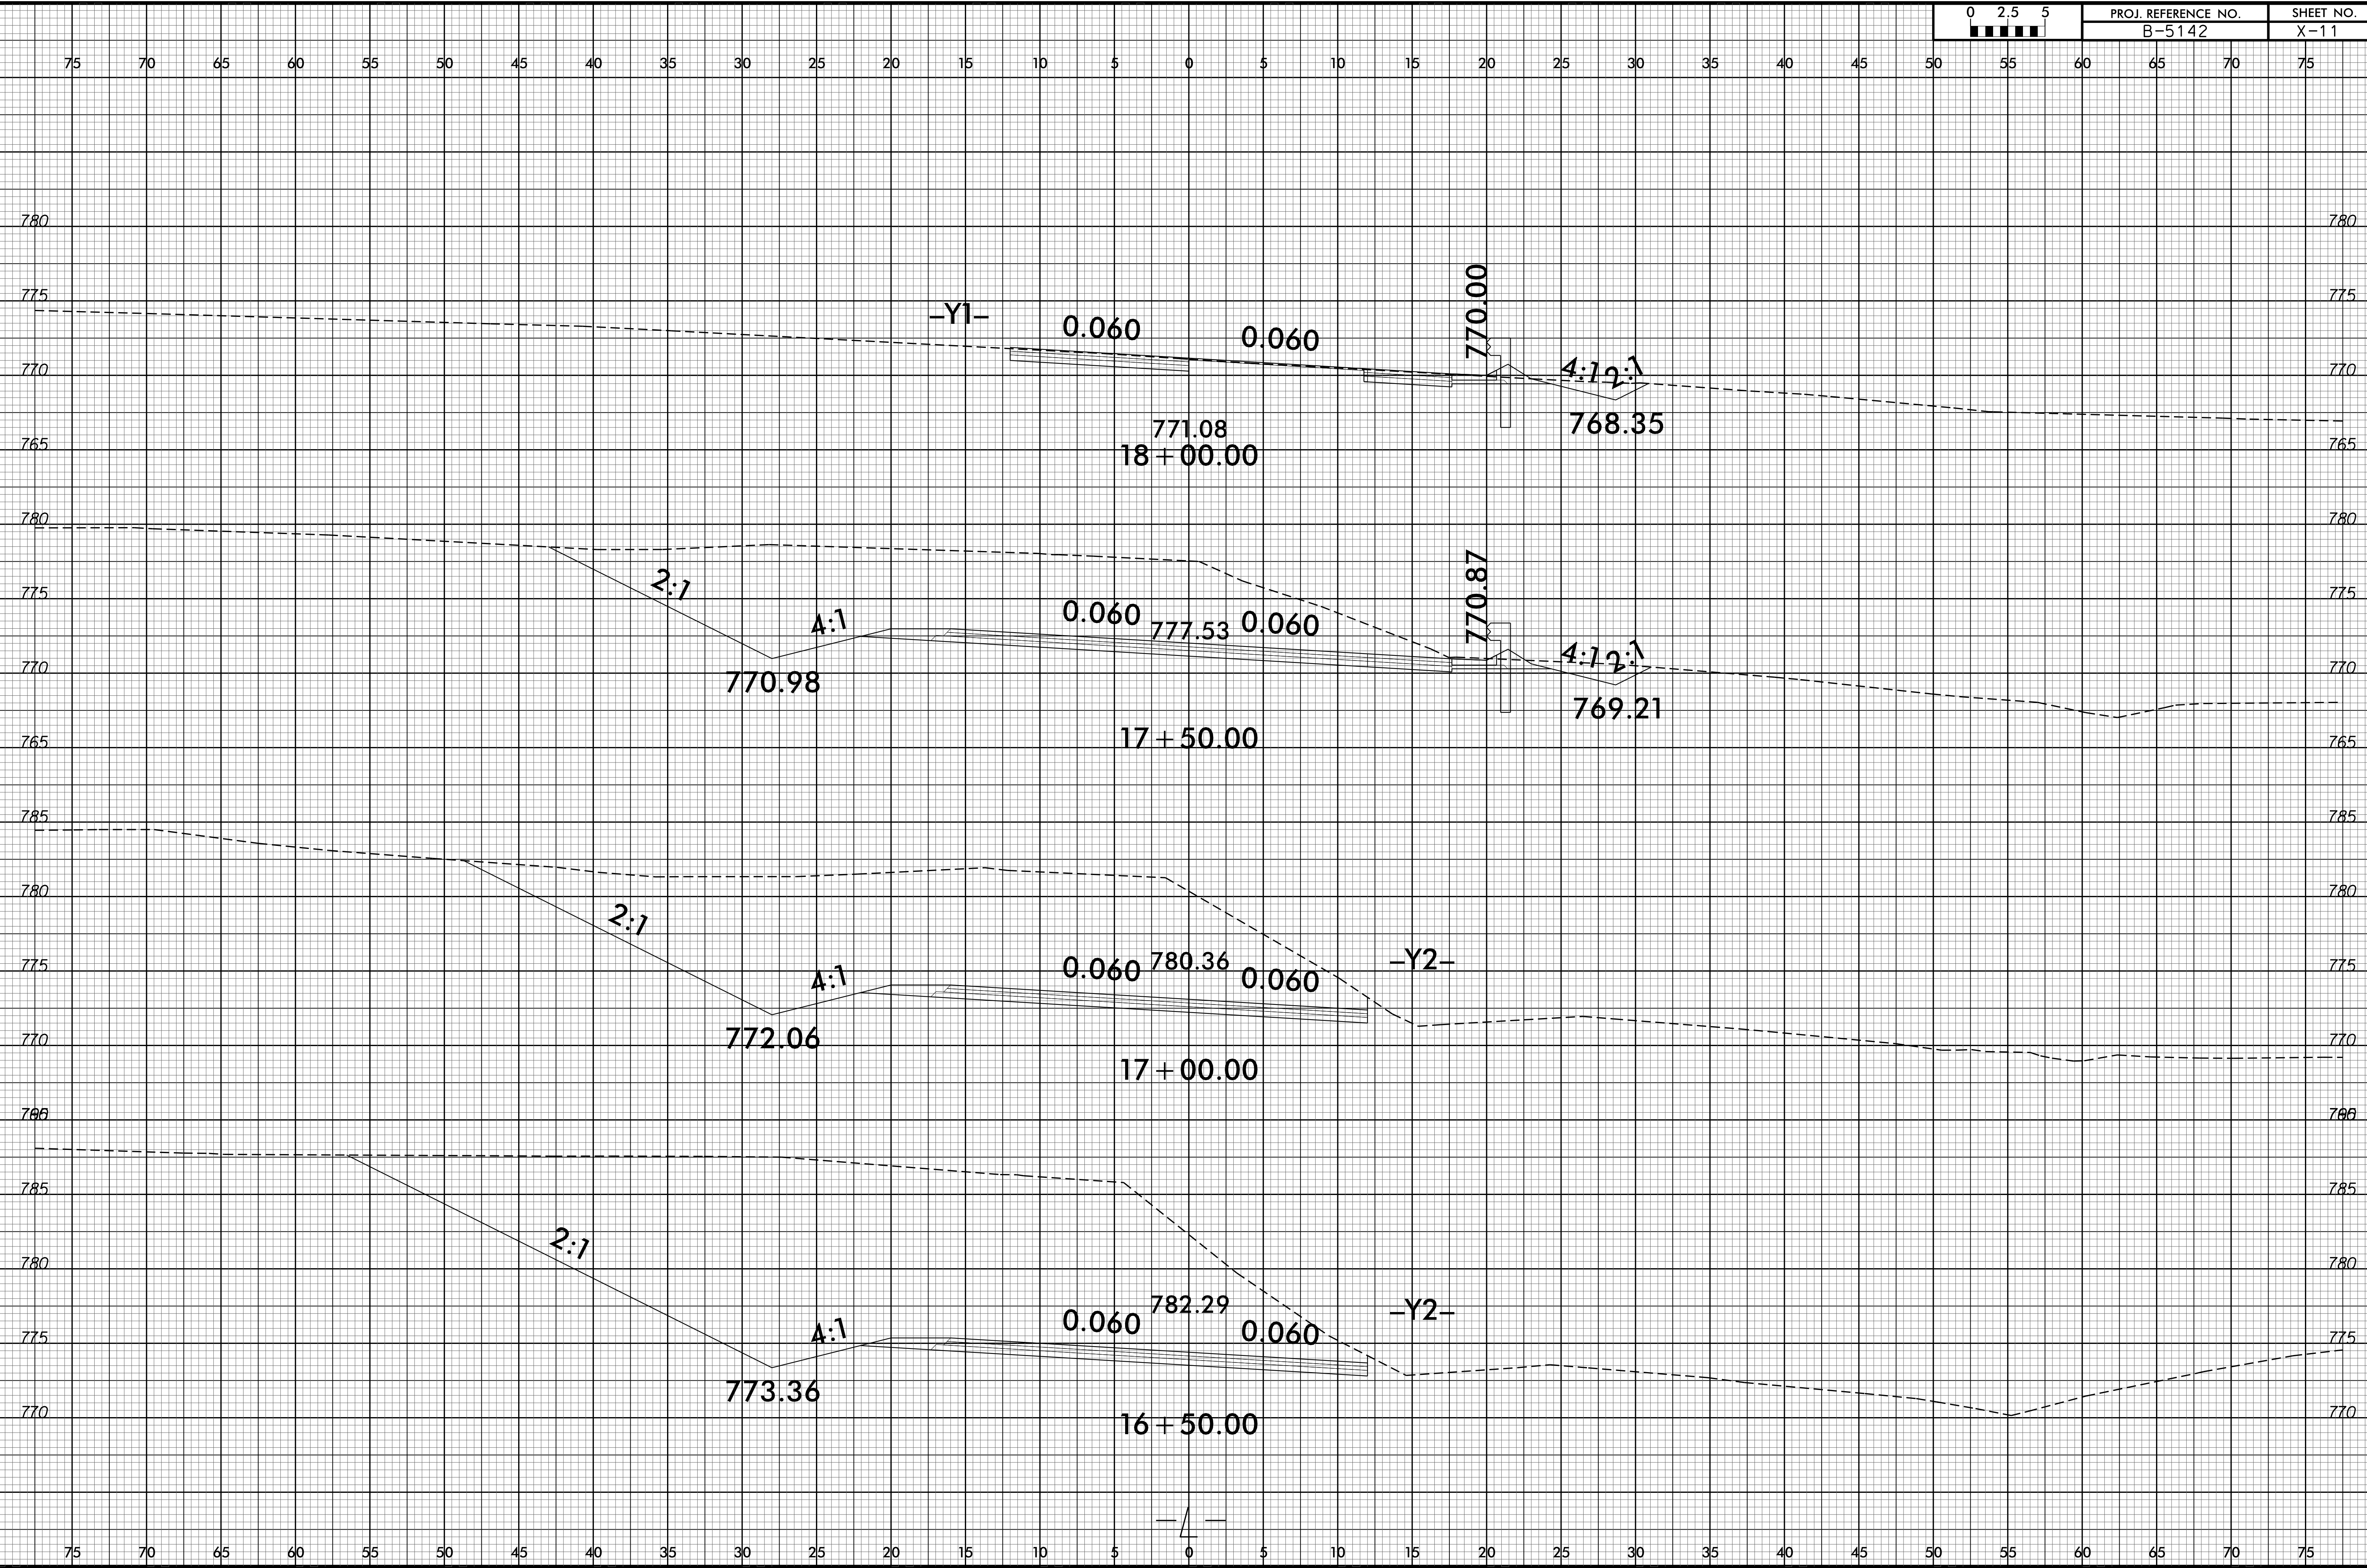




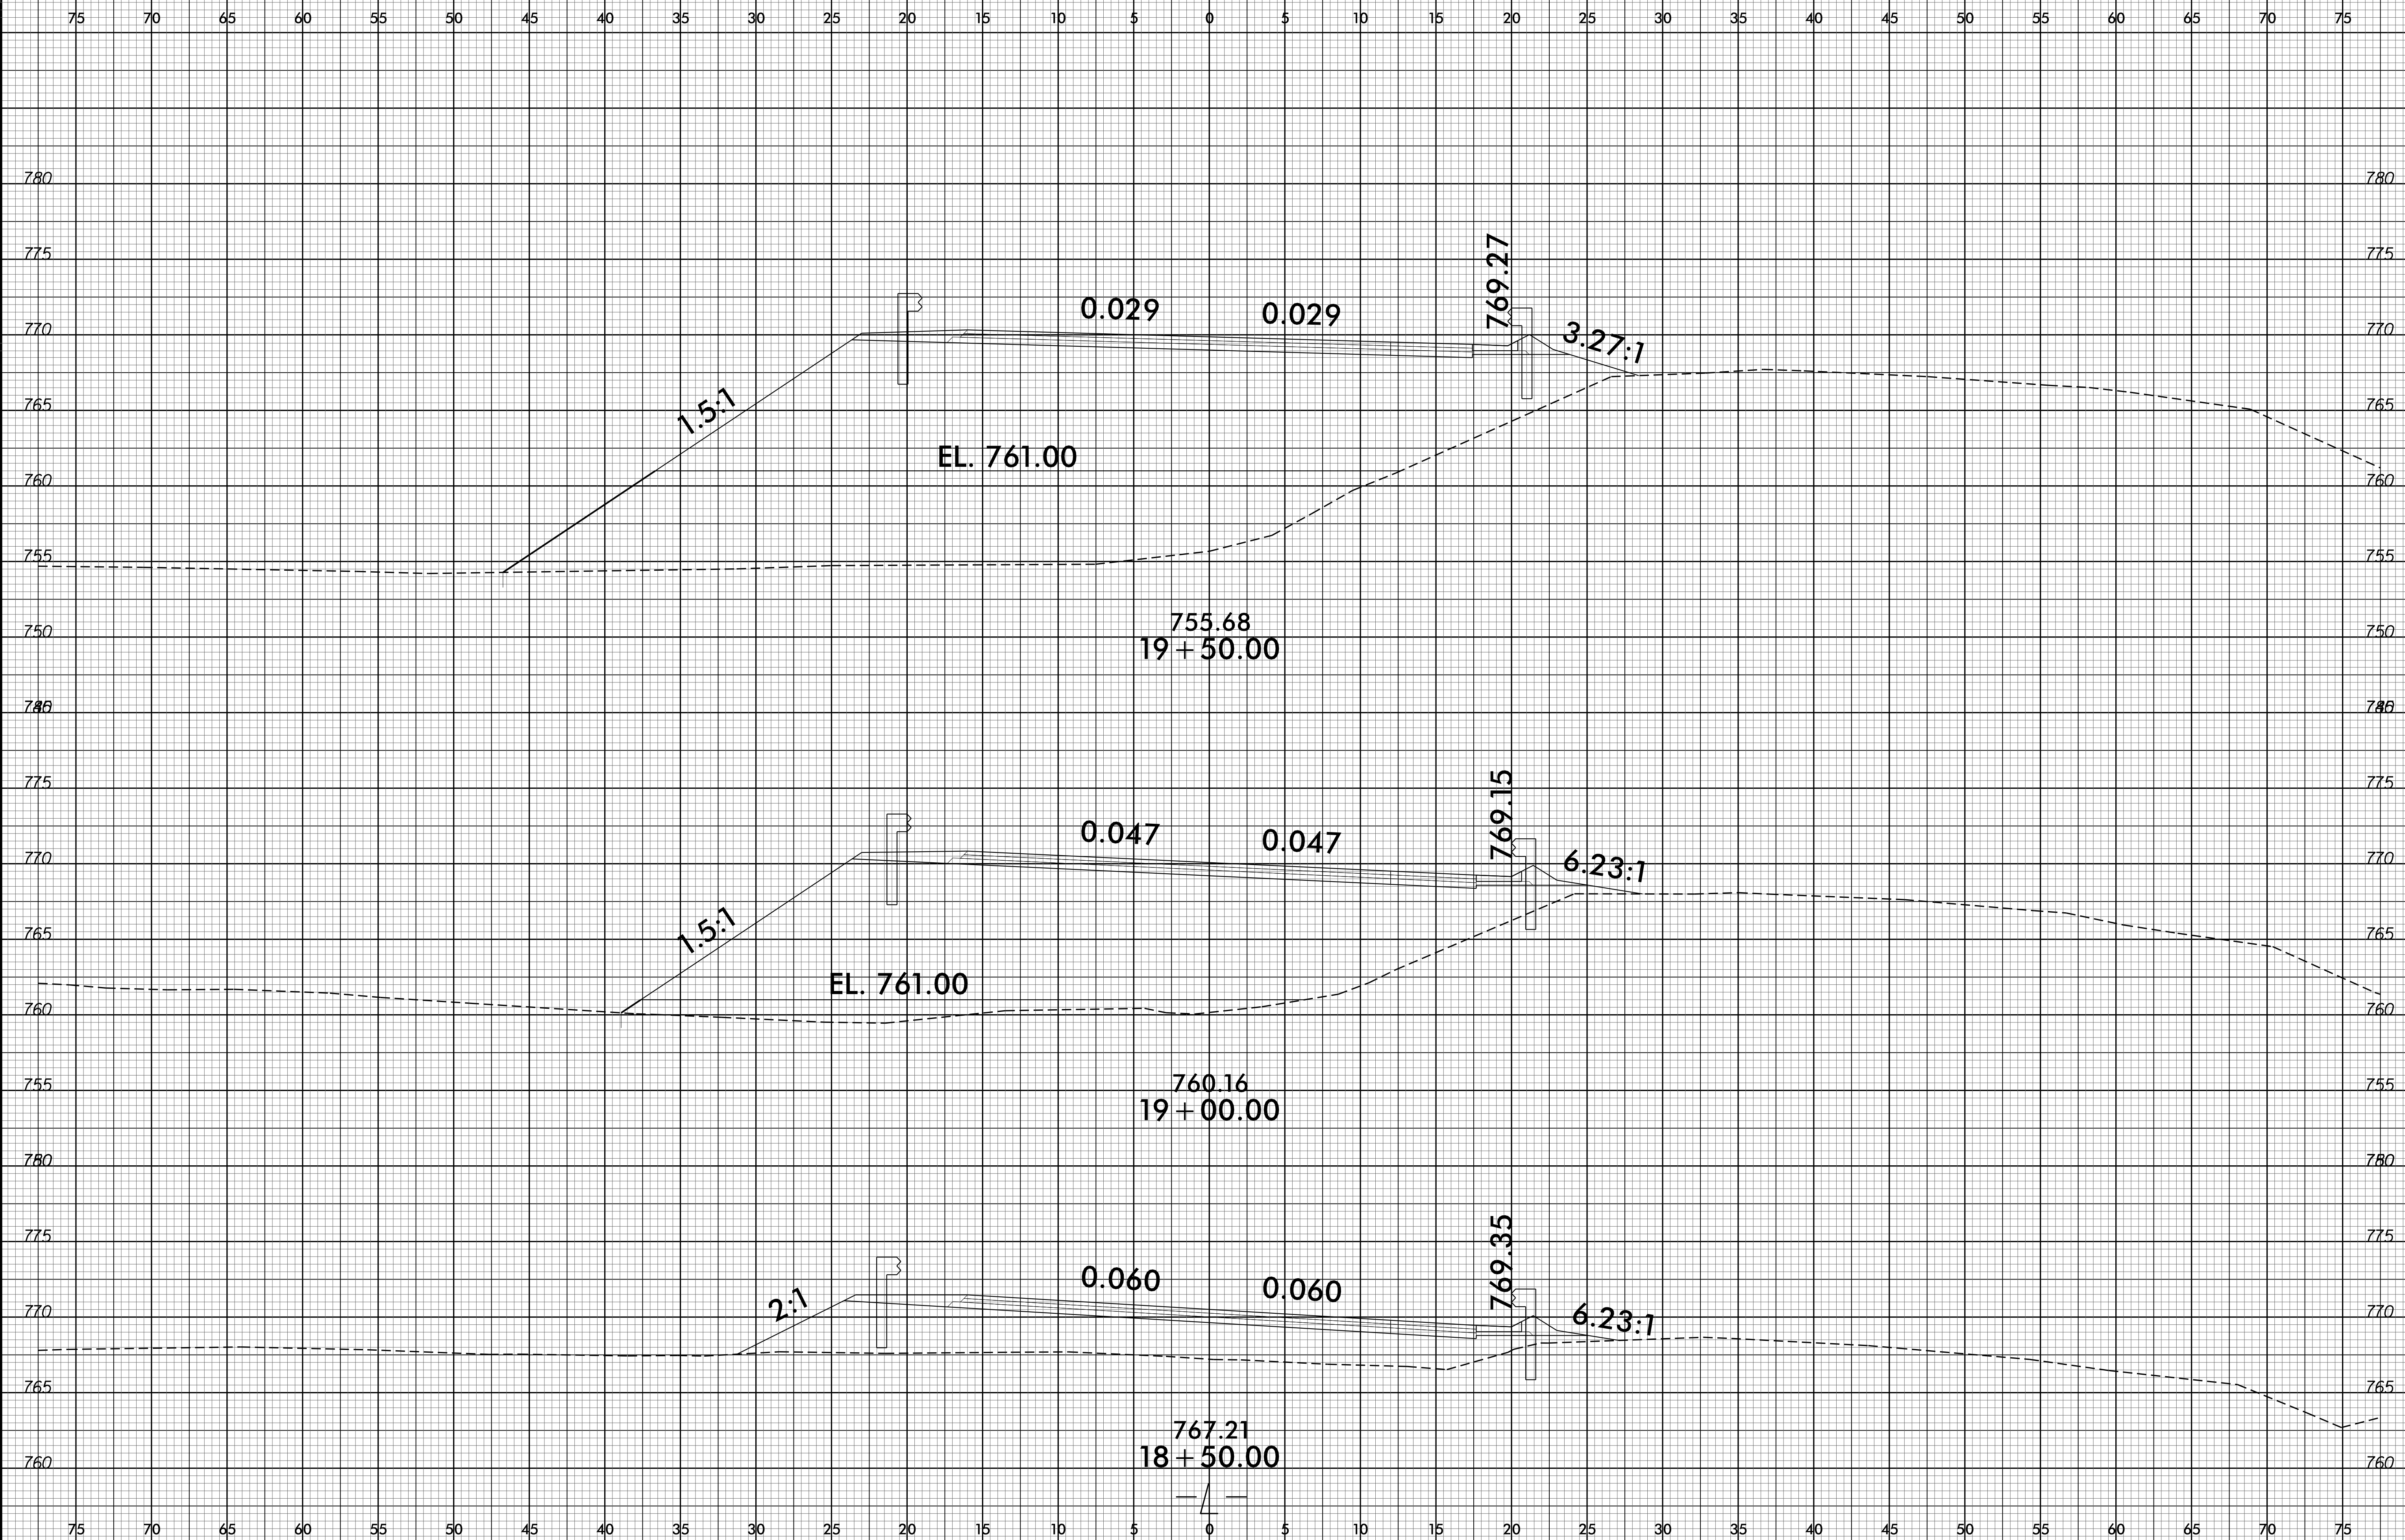



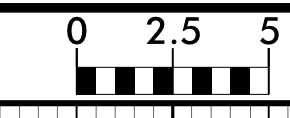


75 70 65 60 55 50 45 40 35 30 25 20 15 10 5 0 5 10 15 20 25 30 35 40 45 50 55 60 65 70 75

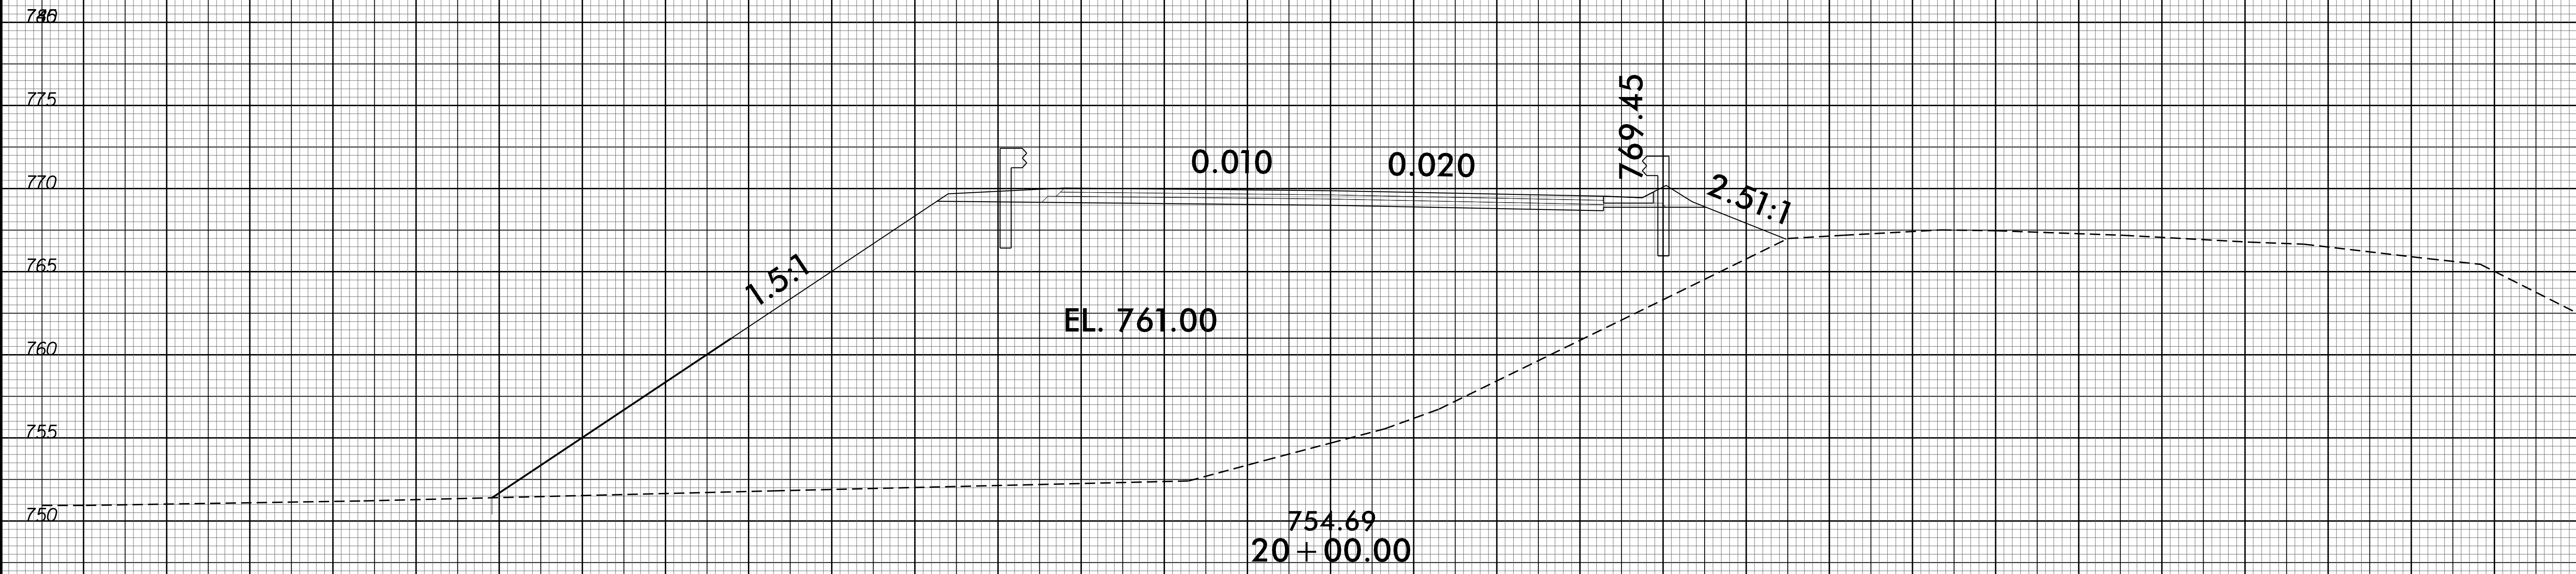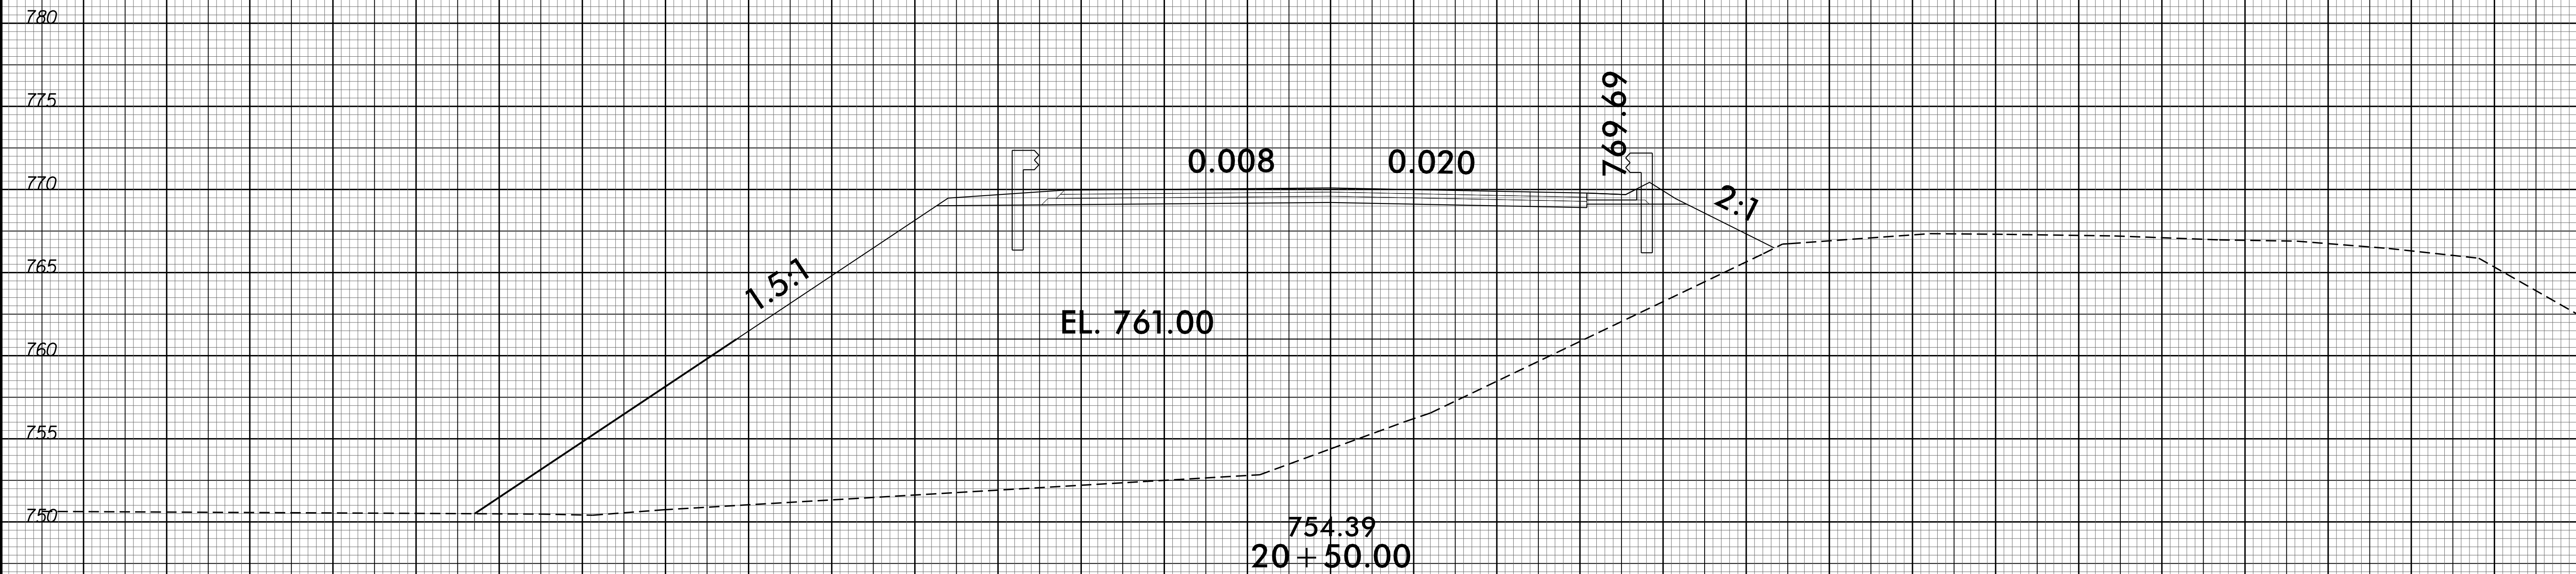


75 70 65 60 55 50 45 40 35 30 25 20 15 10 5 0 5 10 15 20 25 30 35 40 45 50 55 60 65 70 75

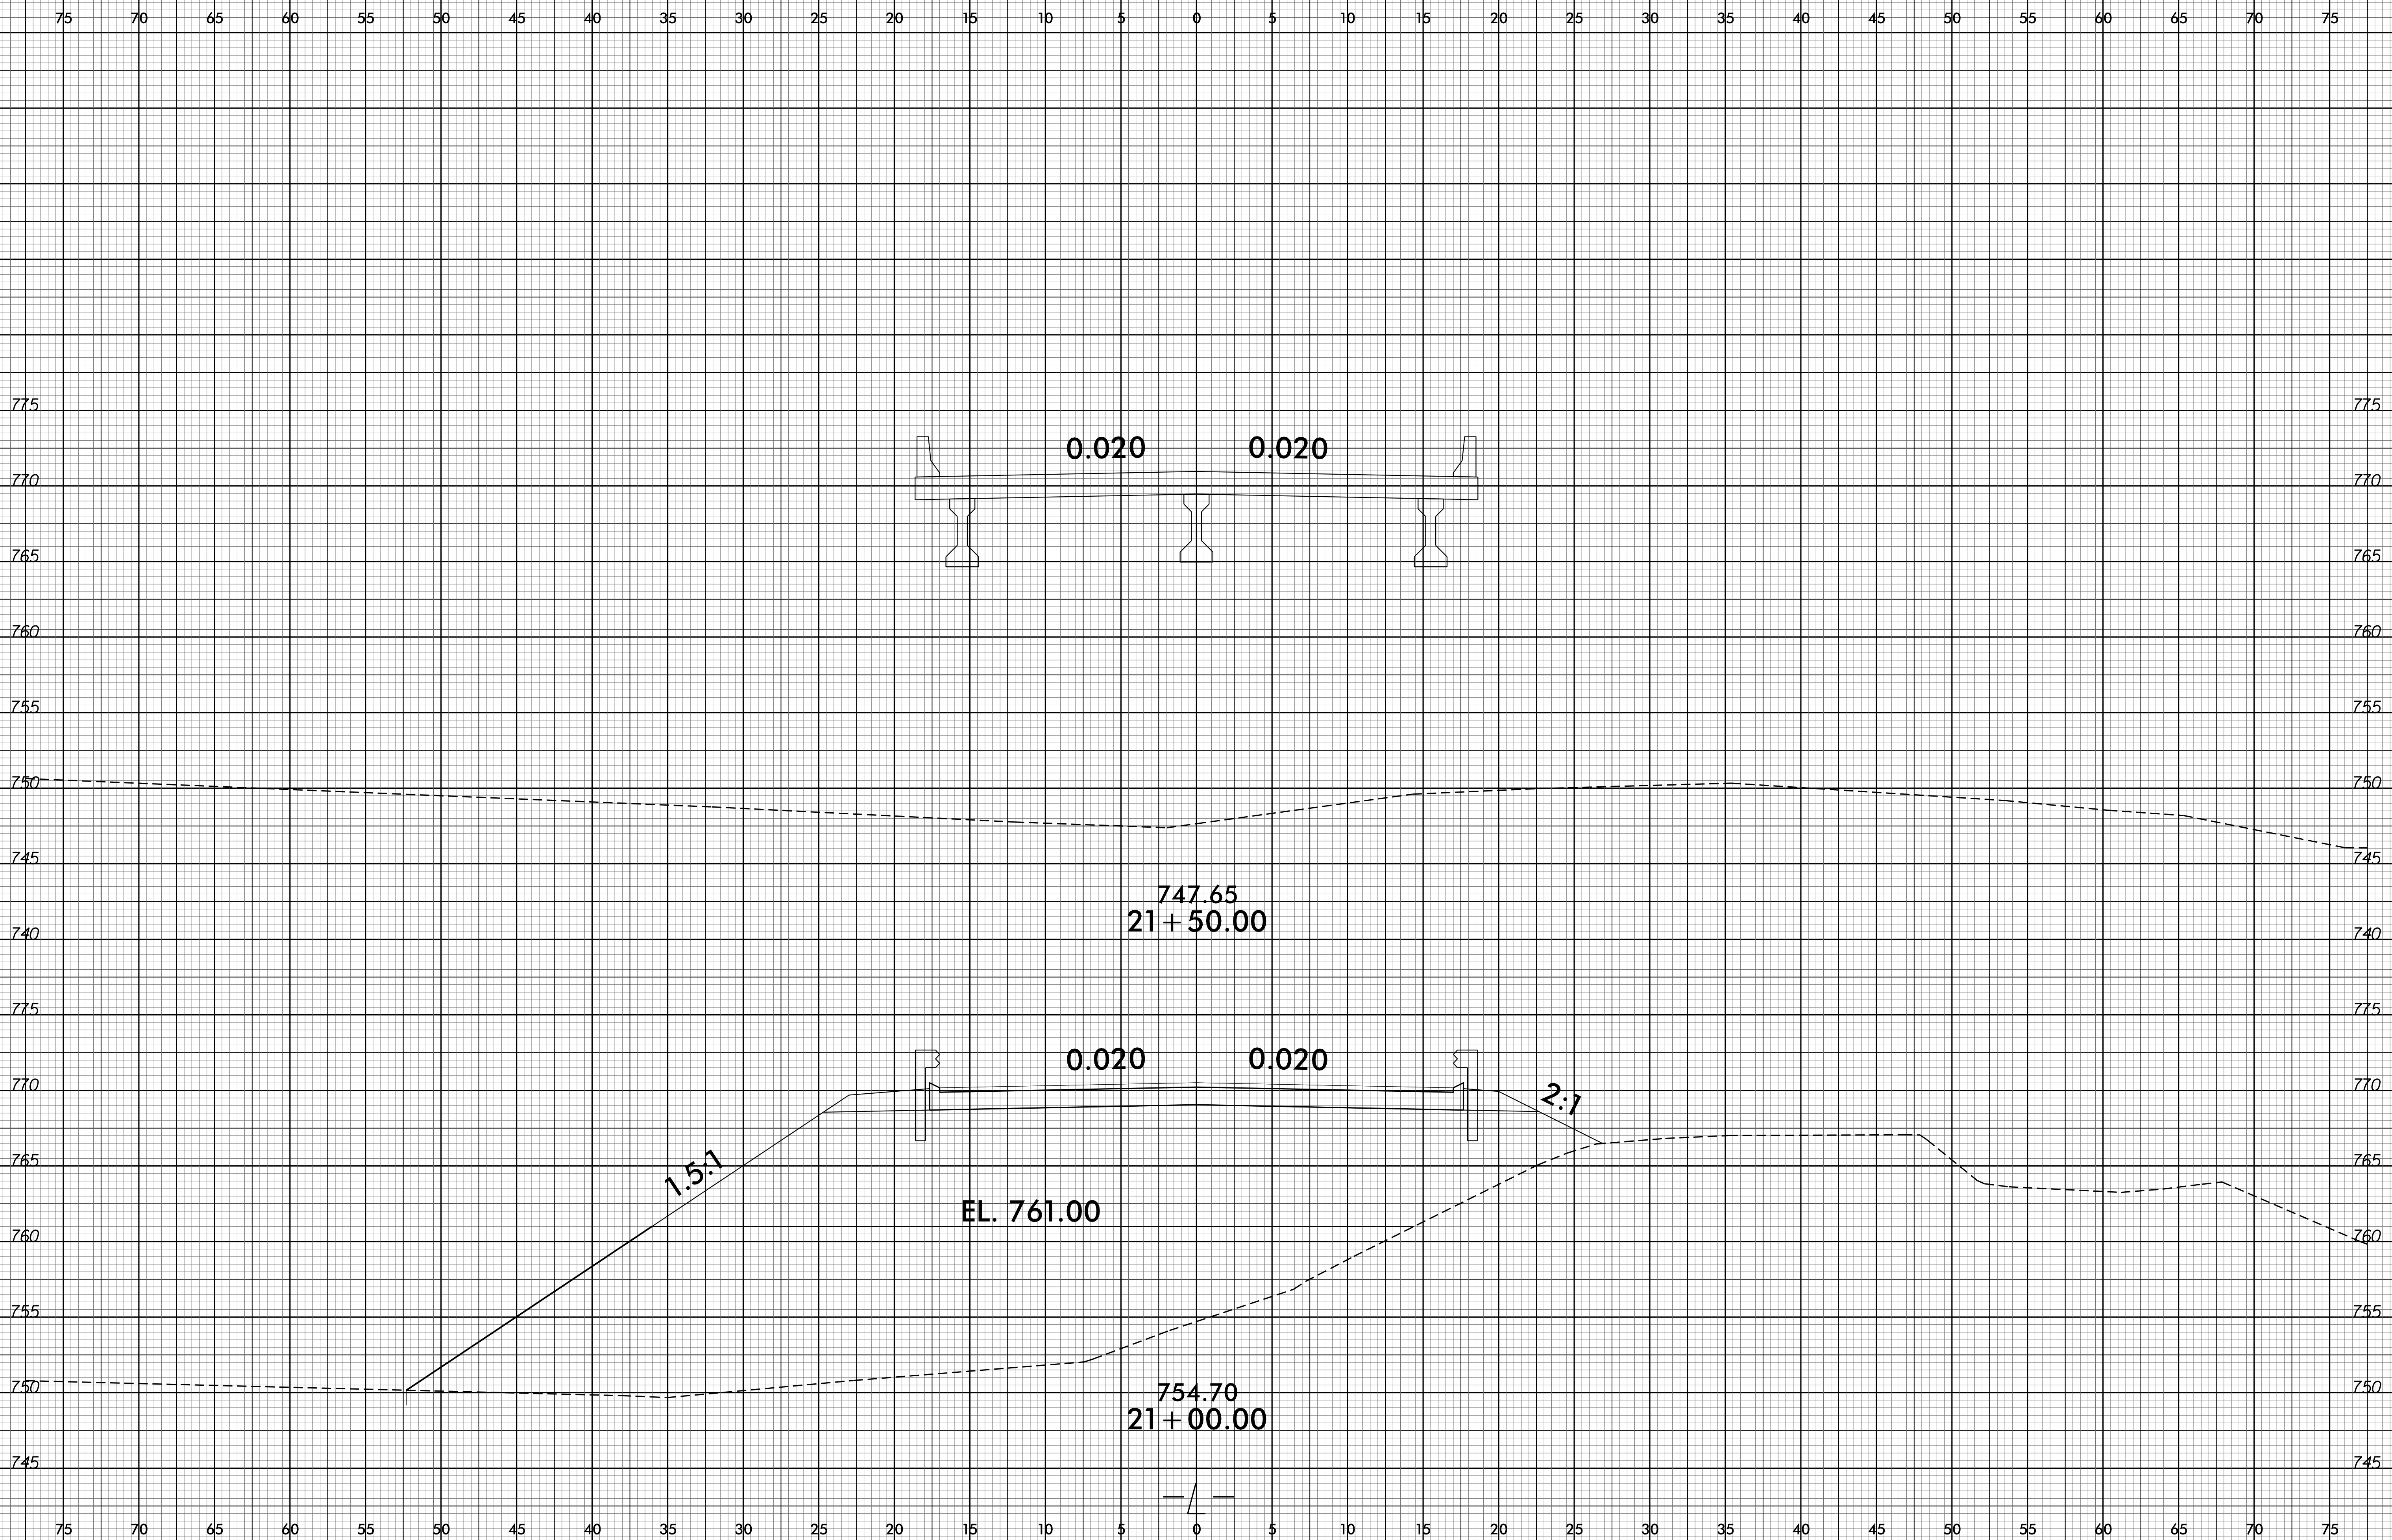

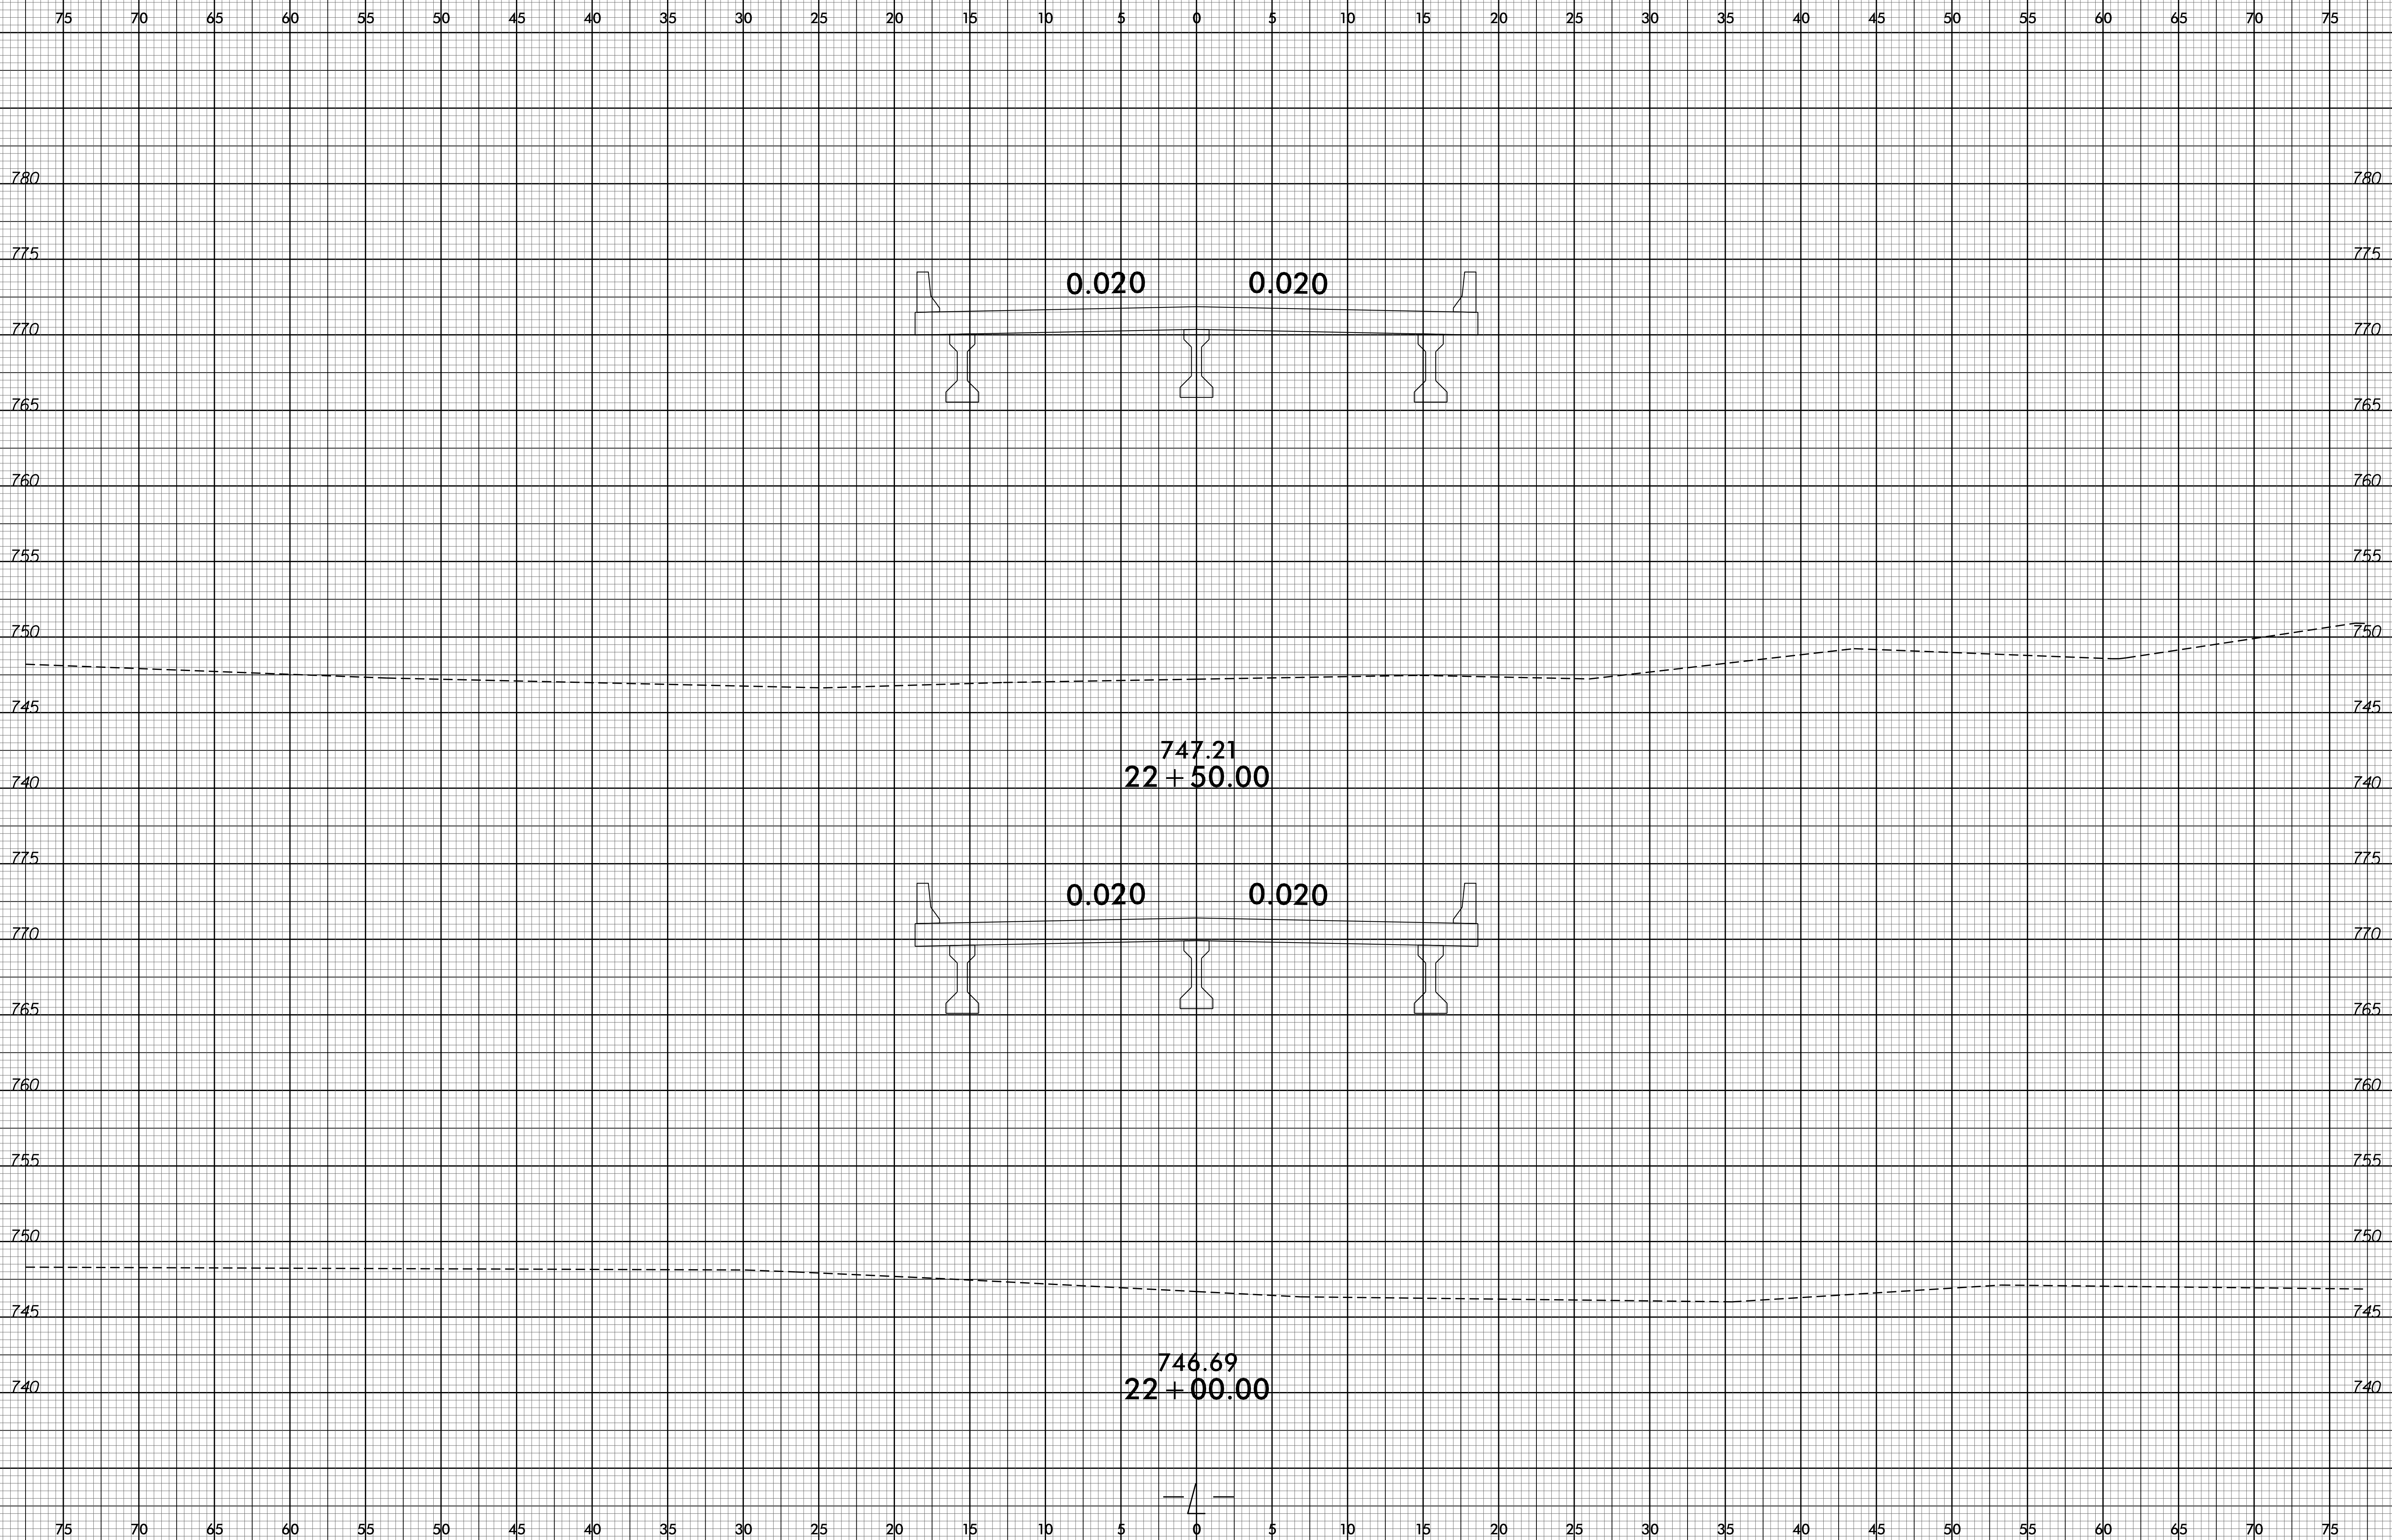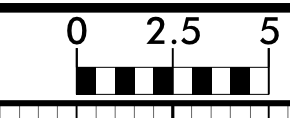



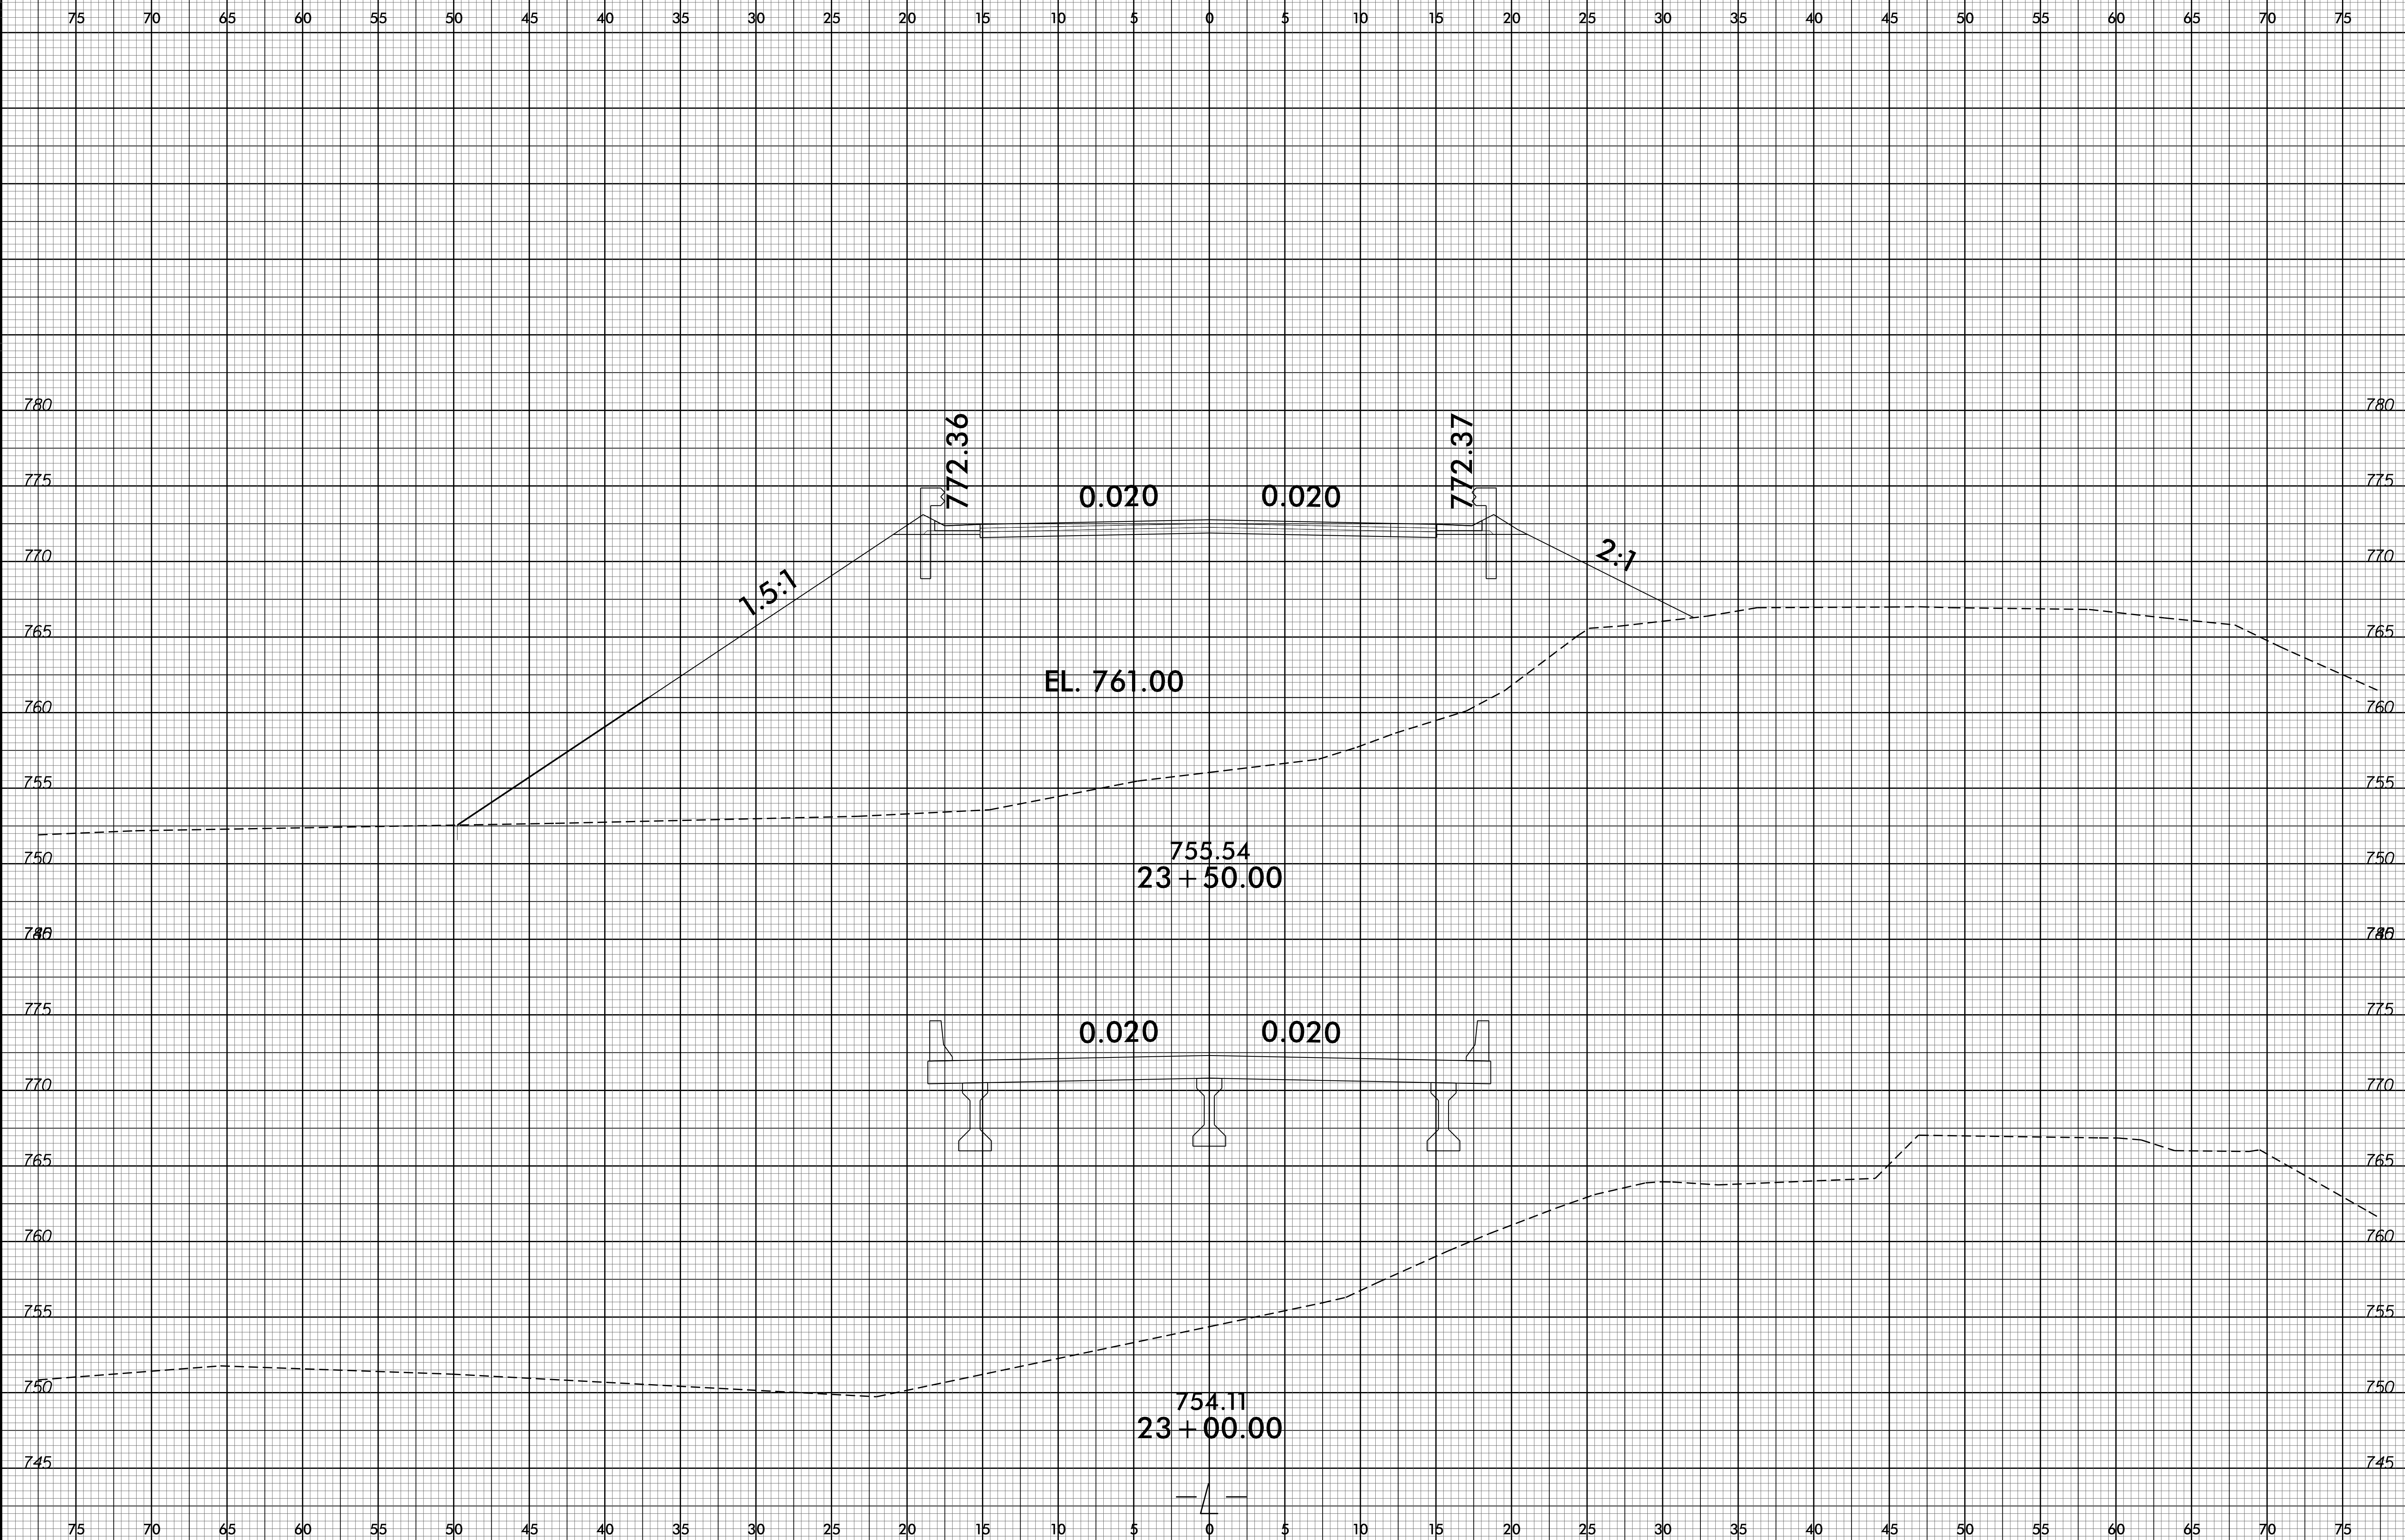





75 70 65 60 55 50 45 40 35 30 25 20 15 10 5 0 5 10 15 20 25 30 35 40 45 50 55 60 65 70 75

785 785

780 780

775 775

770 770

765 765

760 760

755 755

786 786

780 780

775 775

770 770

765 765


760 760



755 755

750 750

75 70 65 60 55 50 45 40 35 30 25 20 15 10 5 0 5 10 15 20 25 30 35 40 45 50 55 60 65 70 75

27-OCT-2015 14:41  
F:\Roadway\Corridor\Modelling\B-5142\_Rdy\_L\_xpl.dgn  
\$\$\$\$USERNAME\$\$\$\$

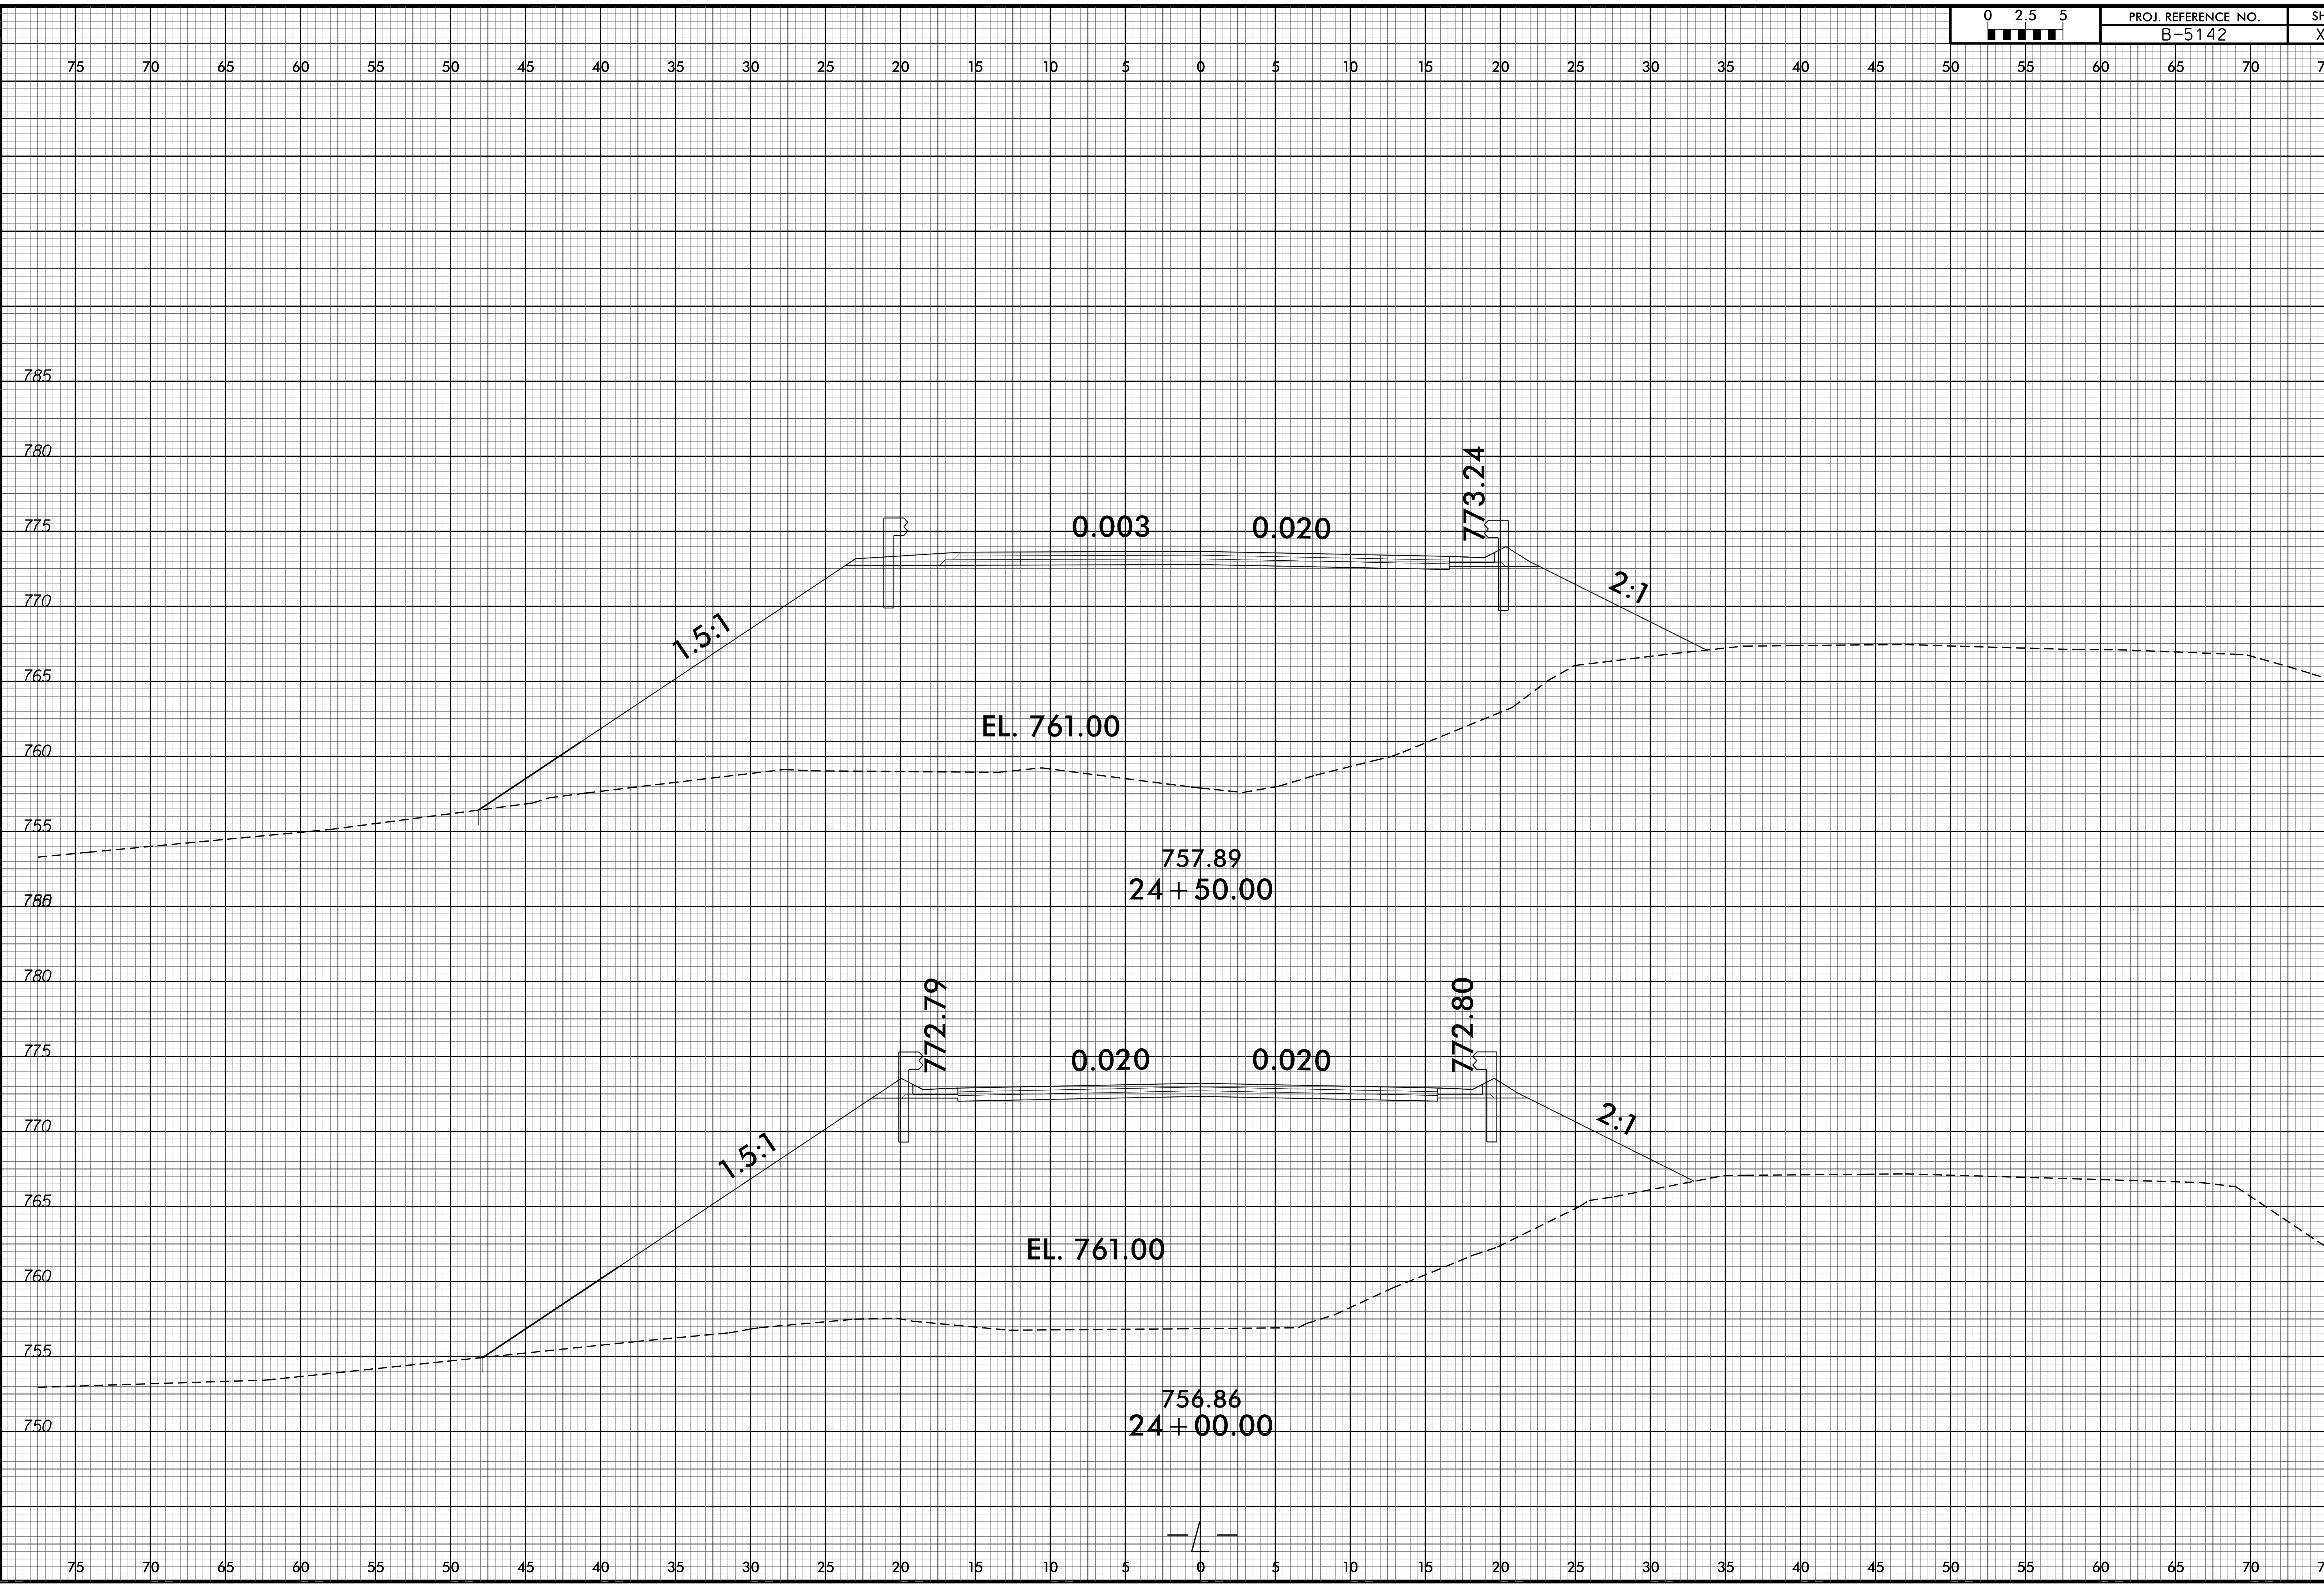

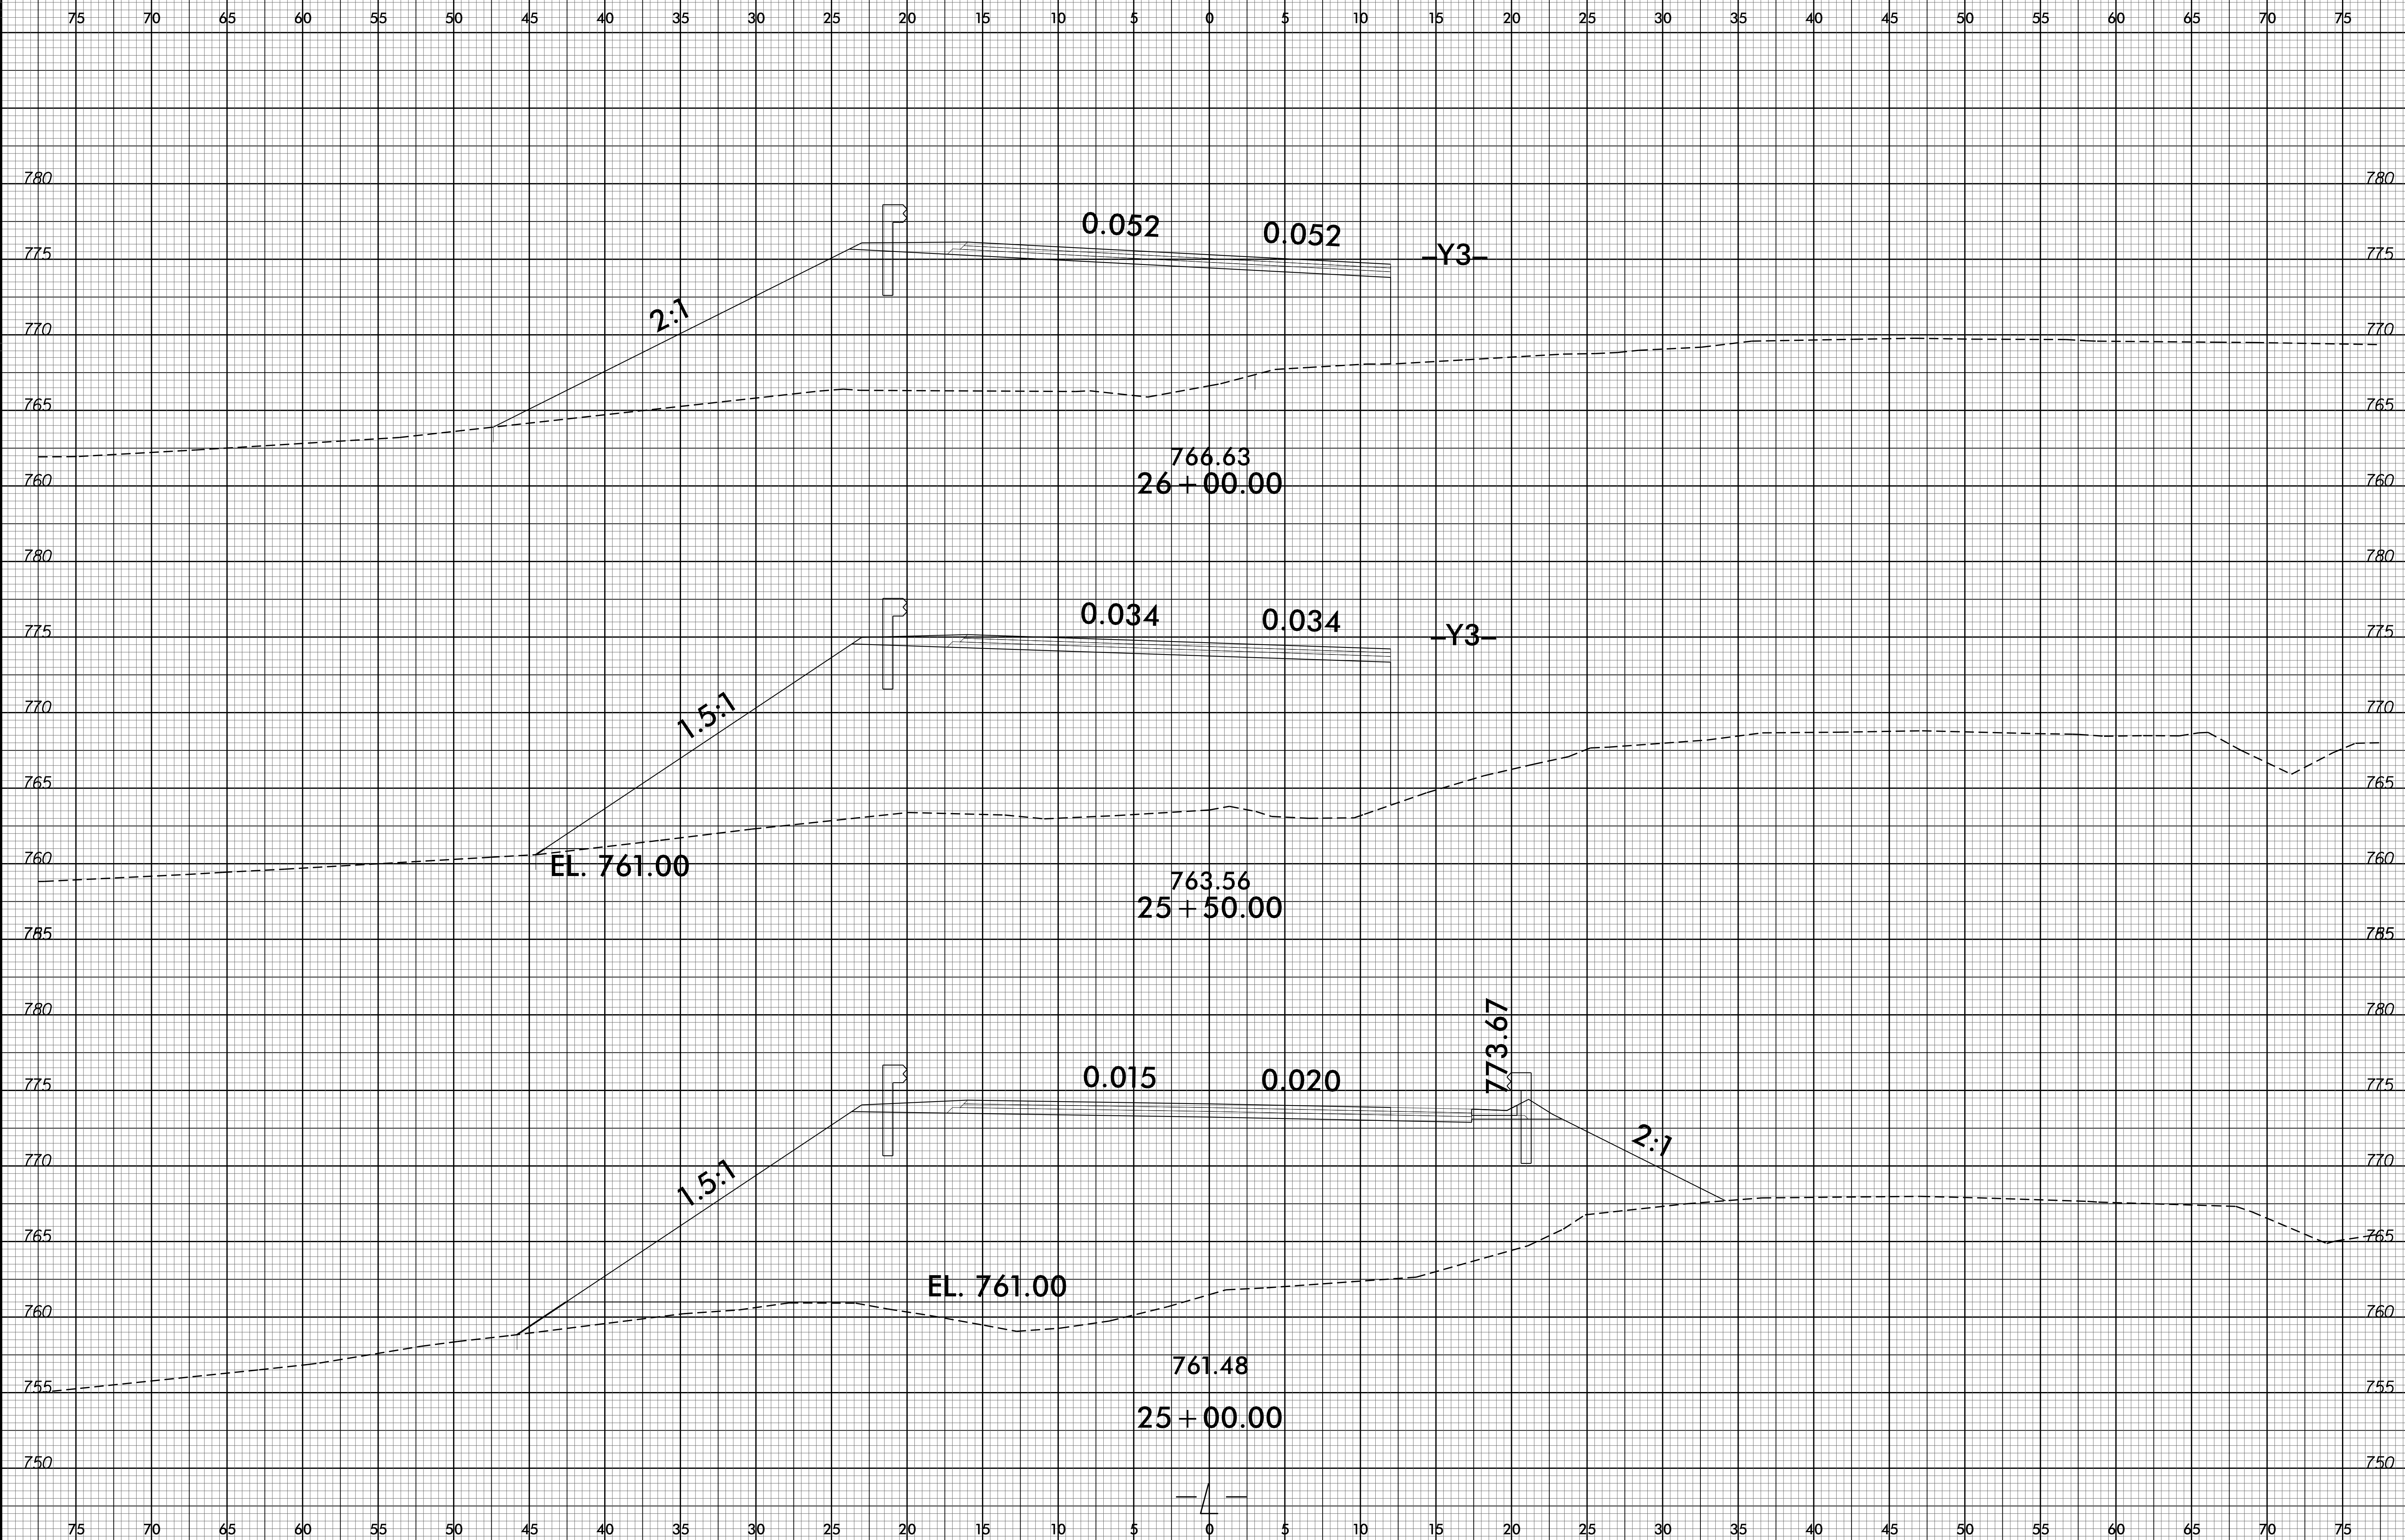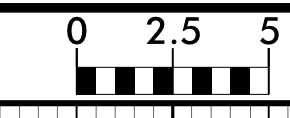


8/23/99




PROJ. REFERENCE NO.  
B-5142

SHEET NO.  
X-19

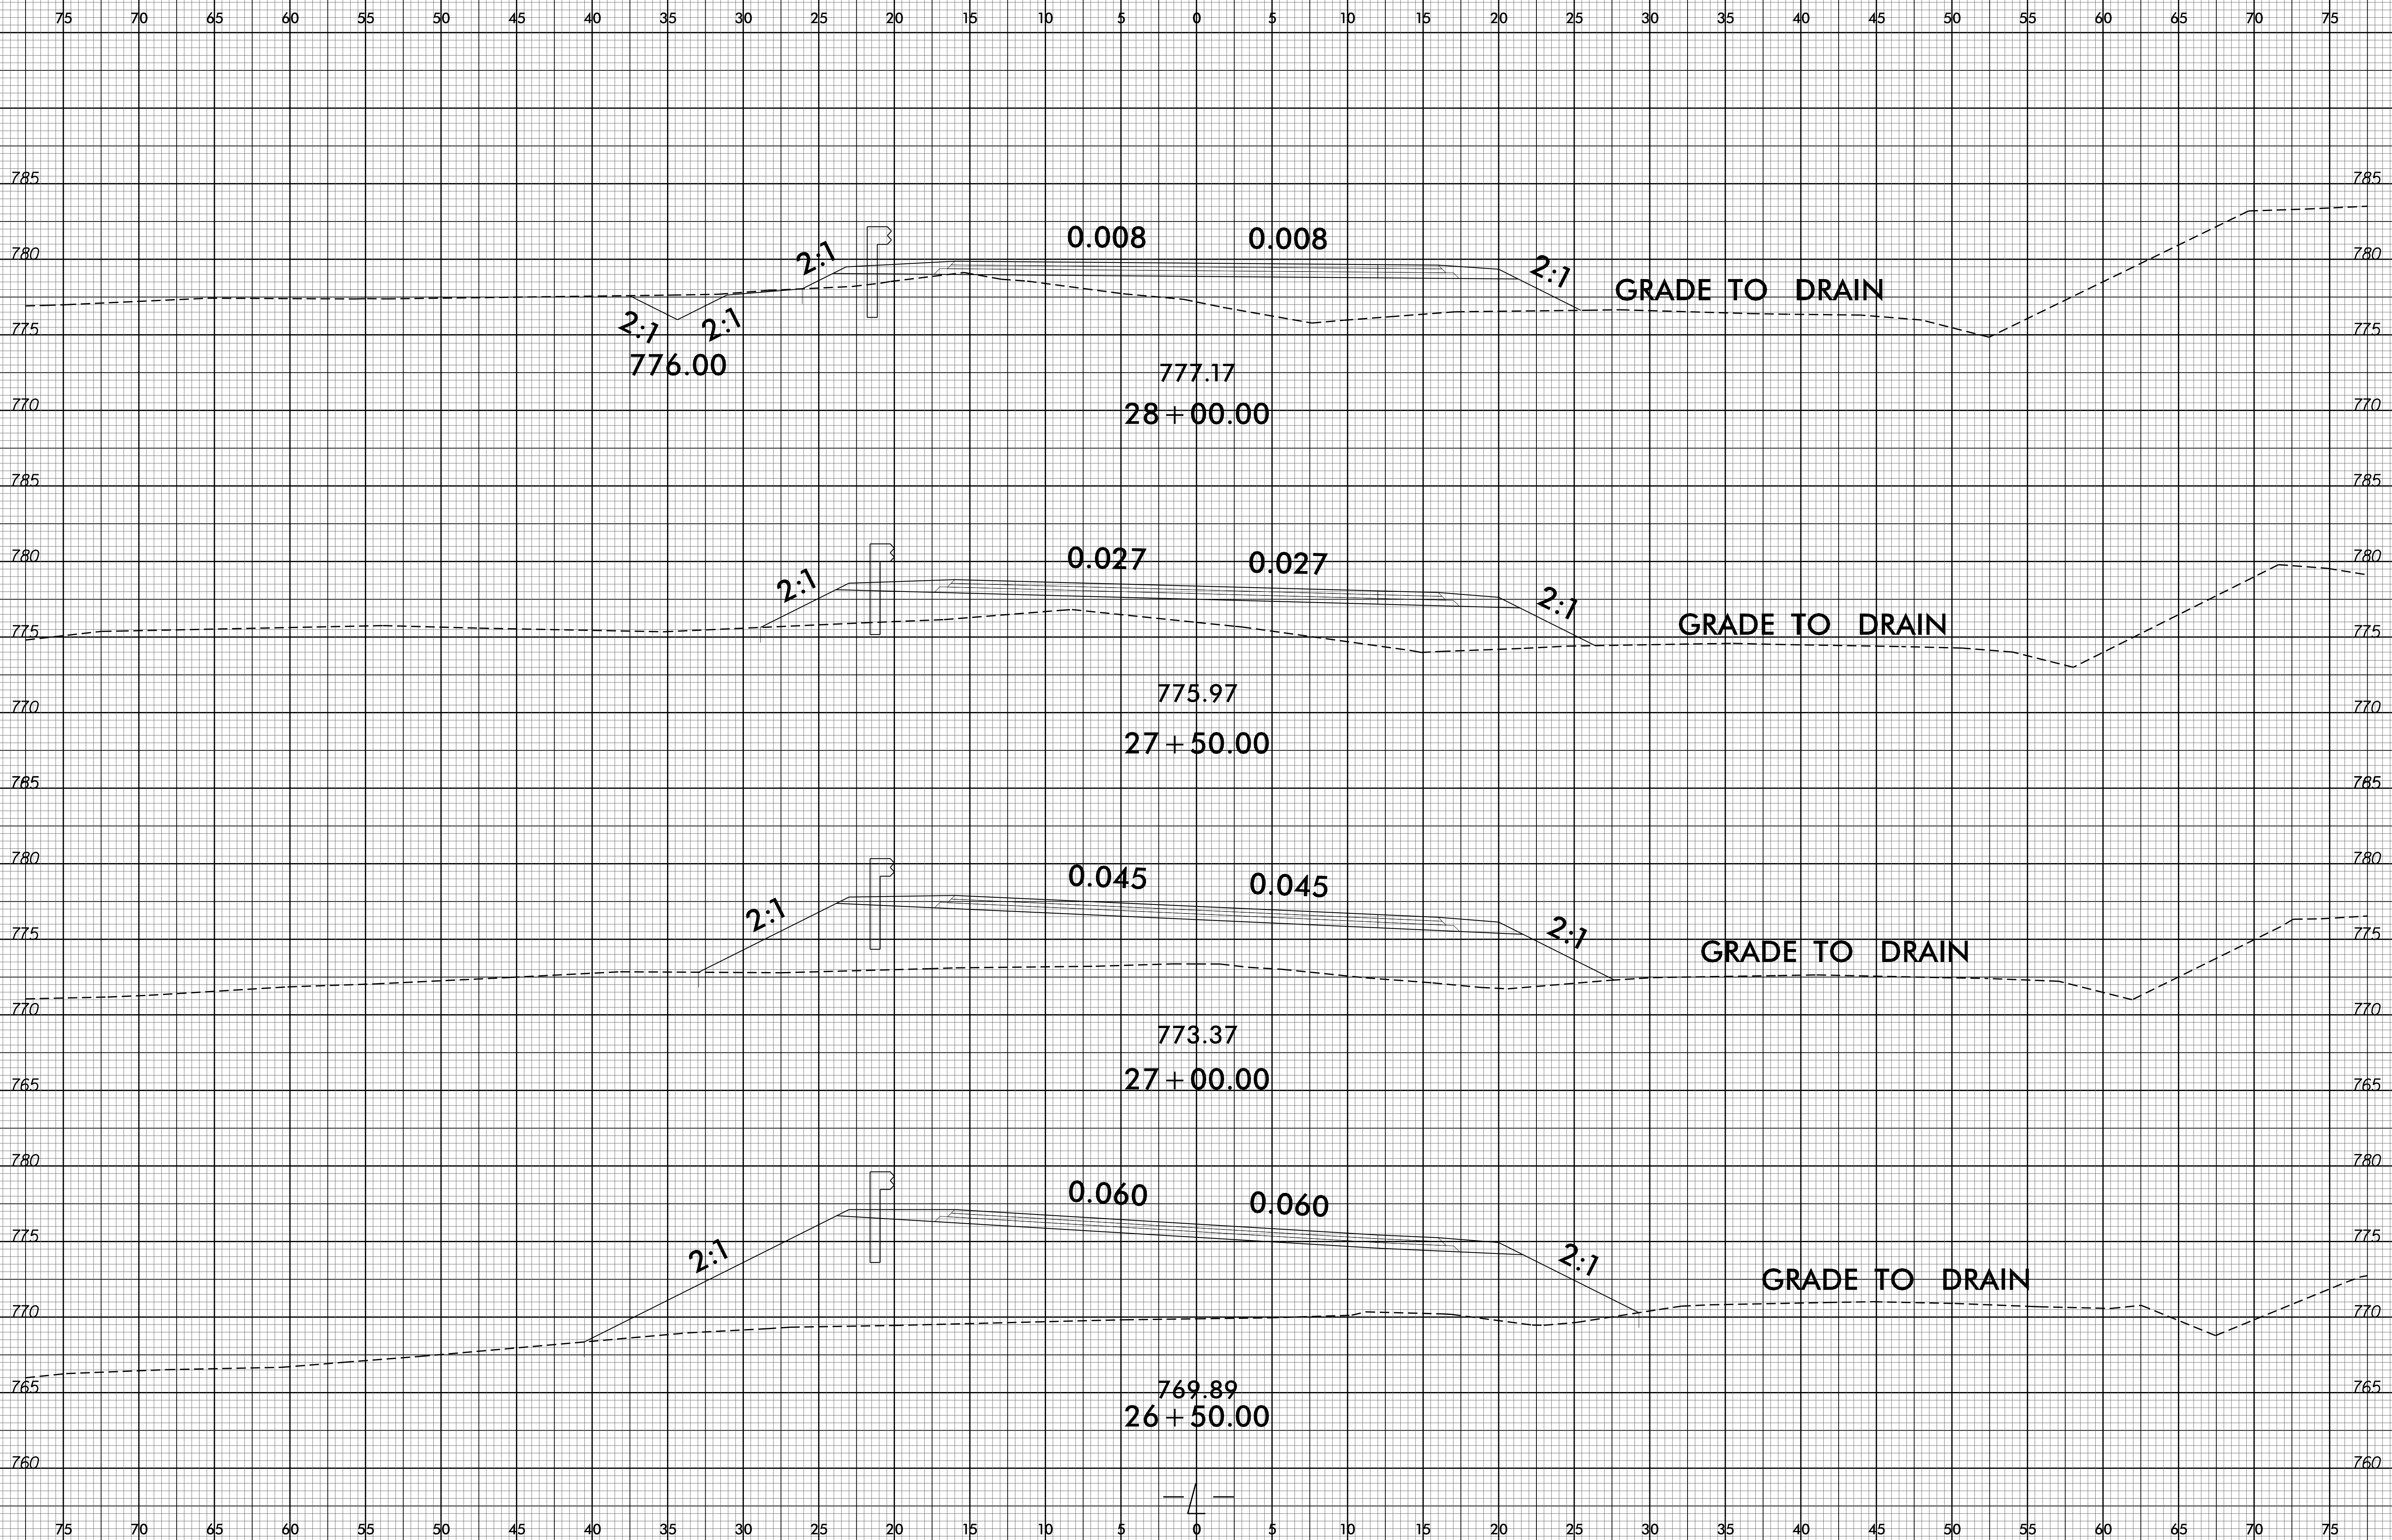

27-OCT-2015 14:41  
 P:\Roadway\Generator\AB-5142\_Rdy.L\_xpl.dgn  
 \$\$\$USERNAME\$\$\$

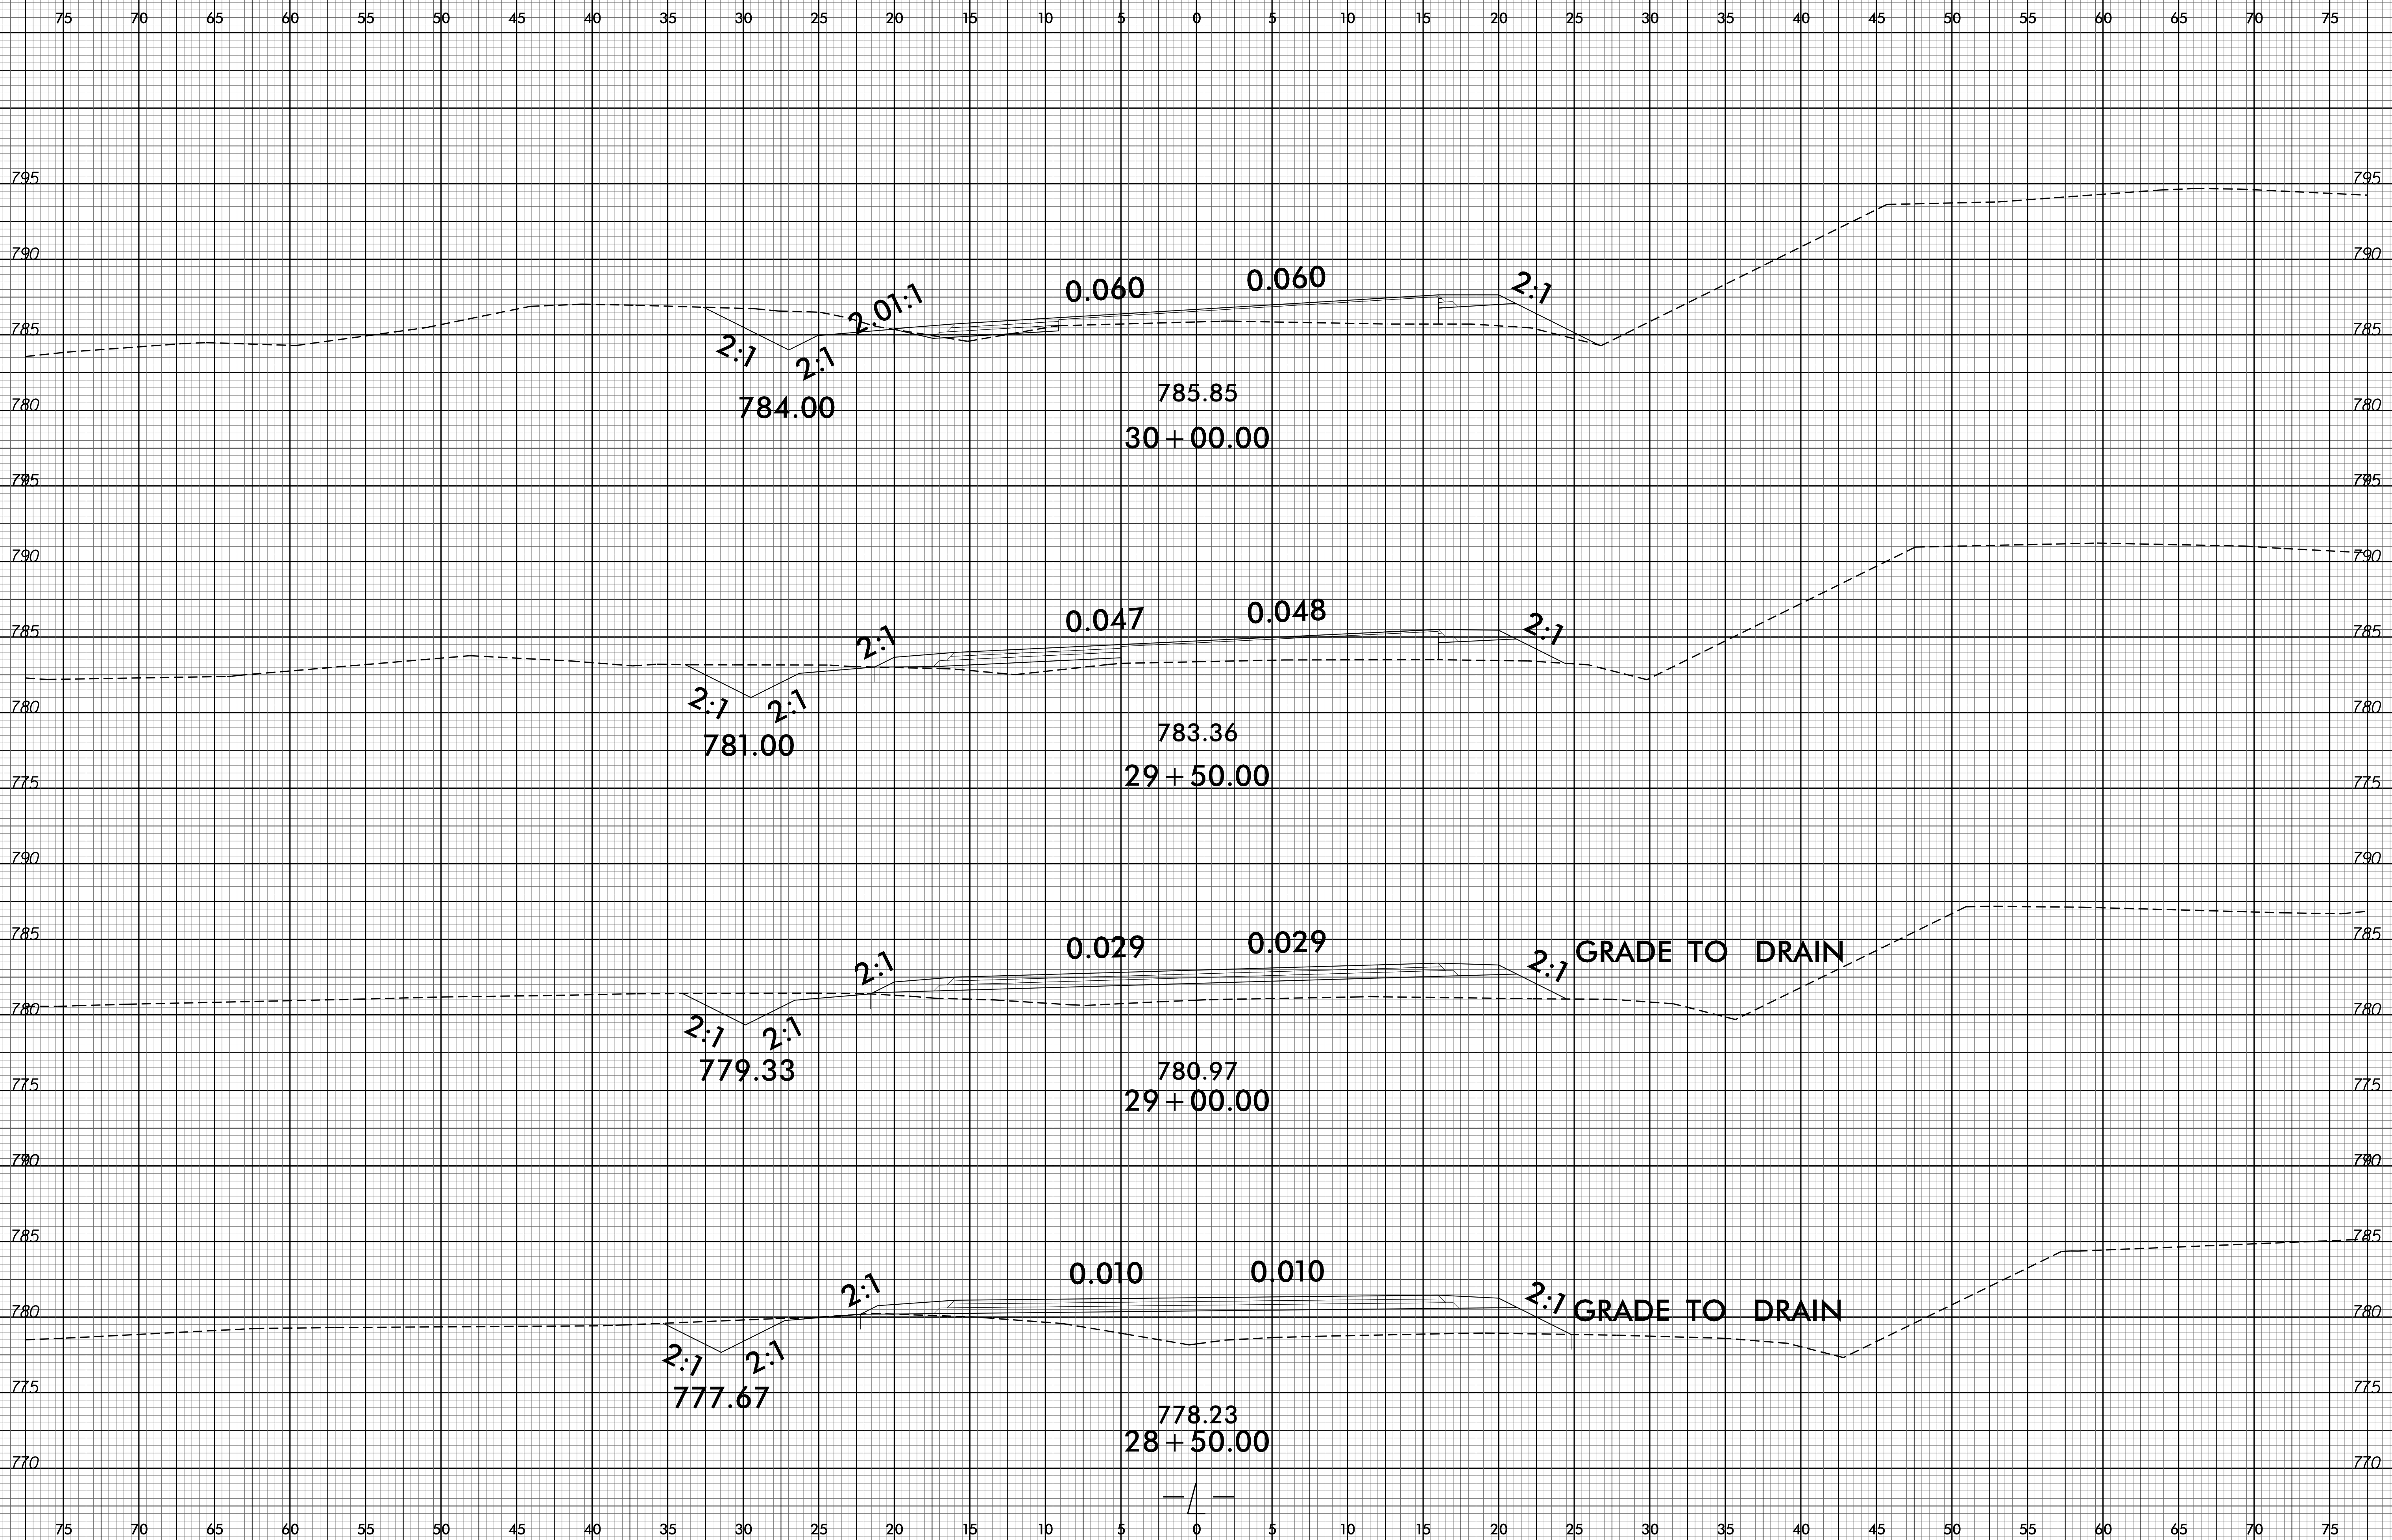




8/23/99




PROJ. REFERENCE NO.  
B-5142

SHEET NO.  
X-21

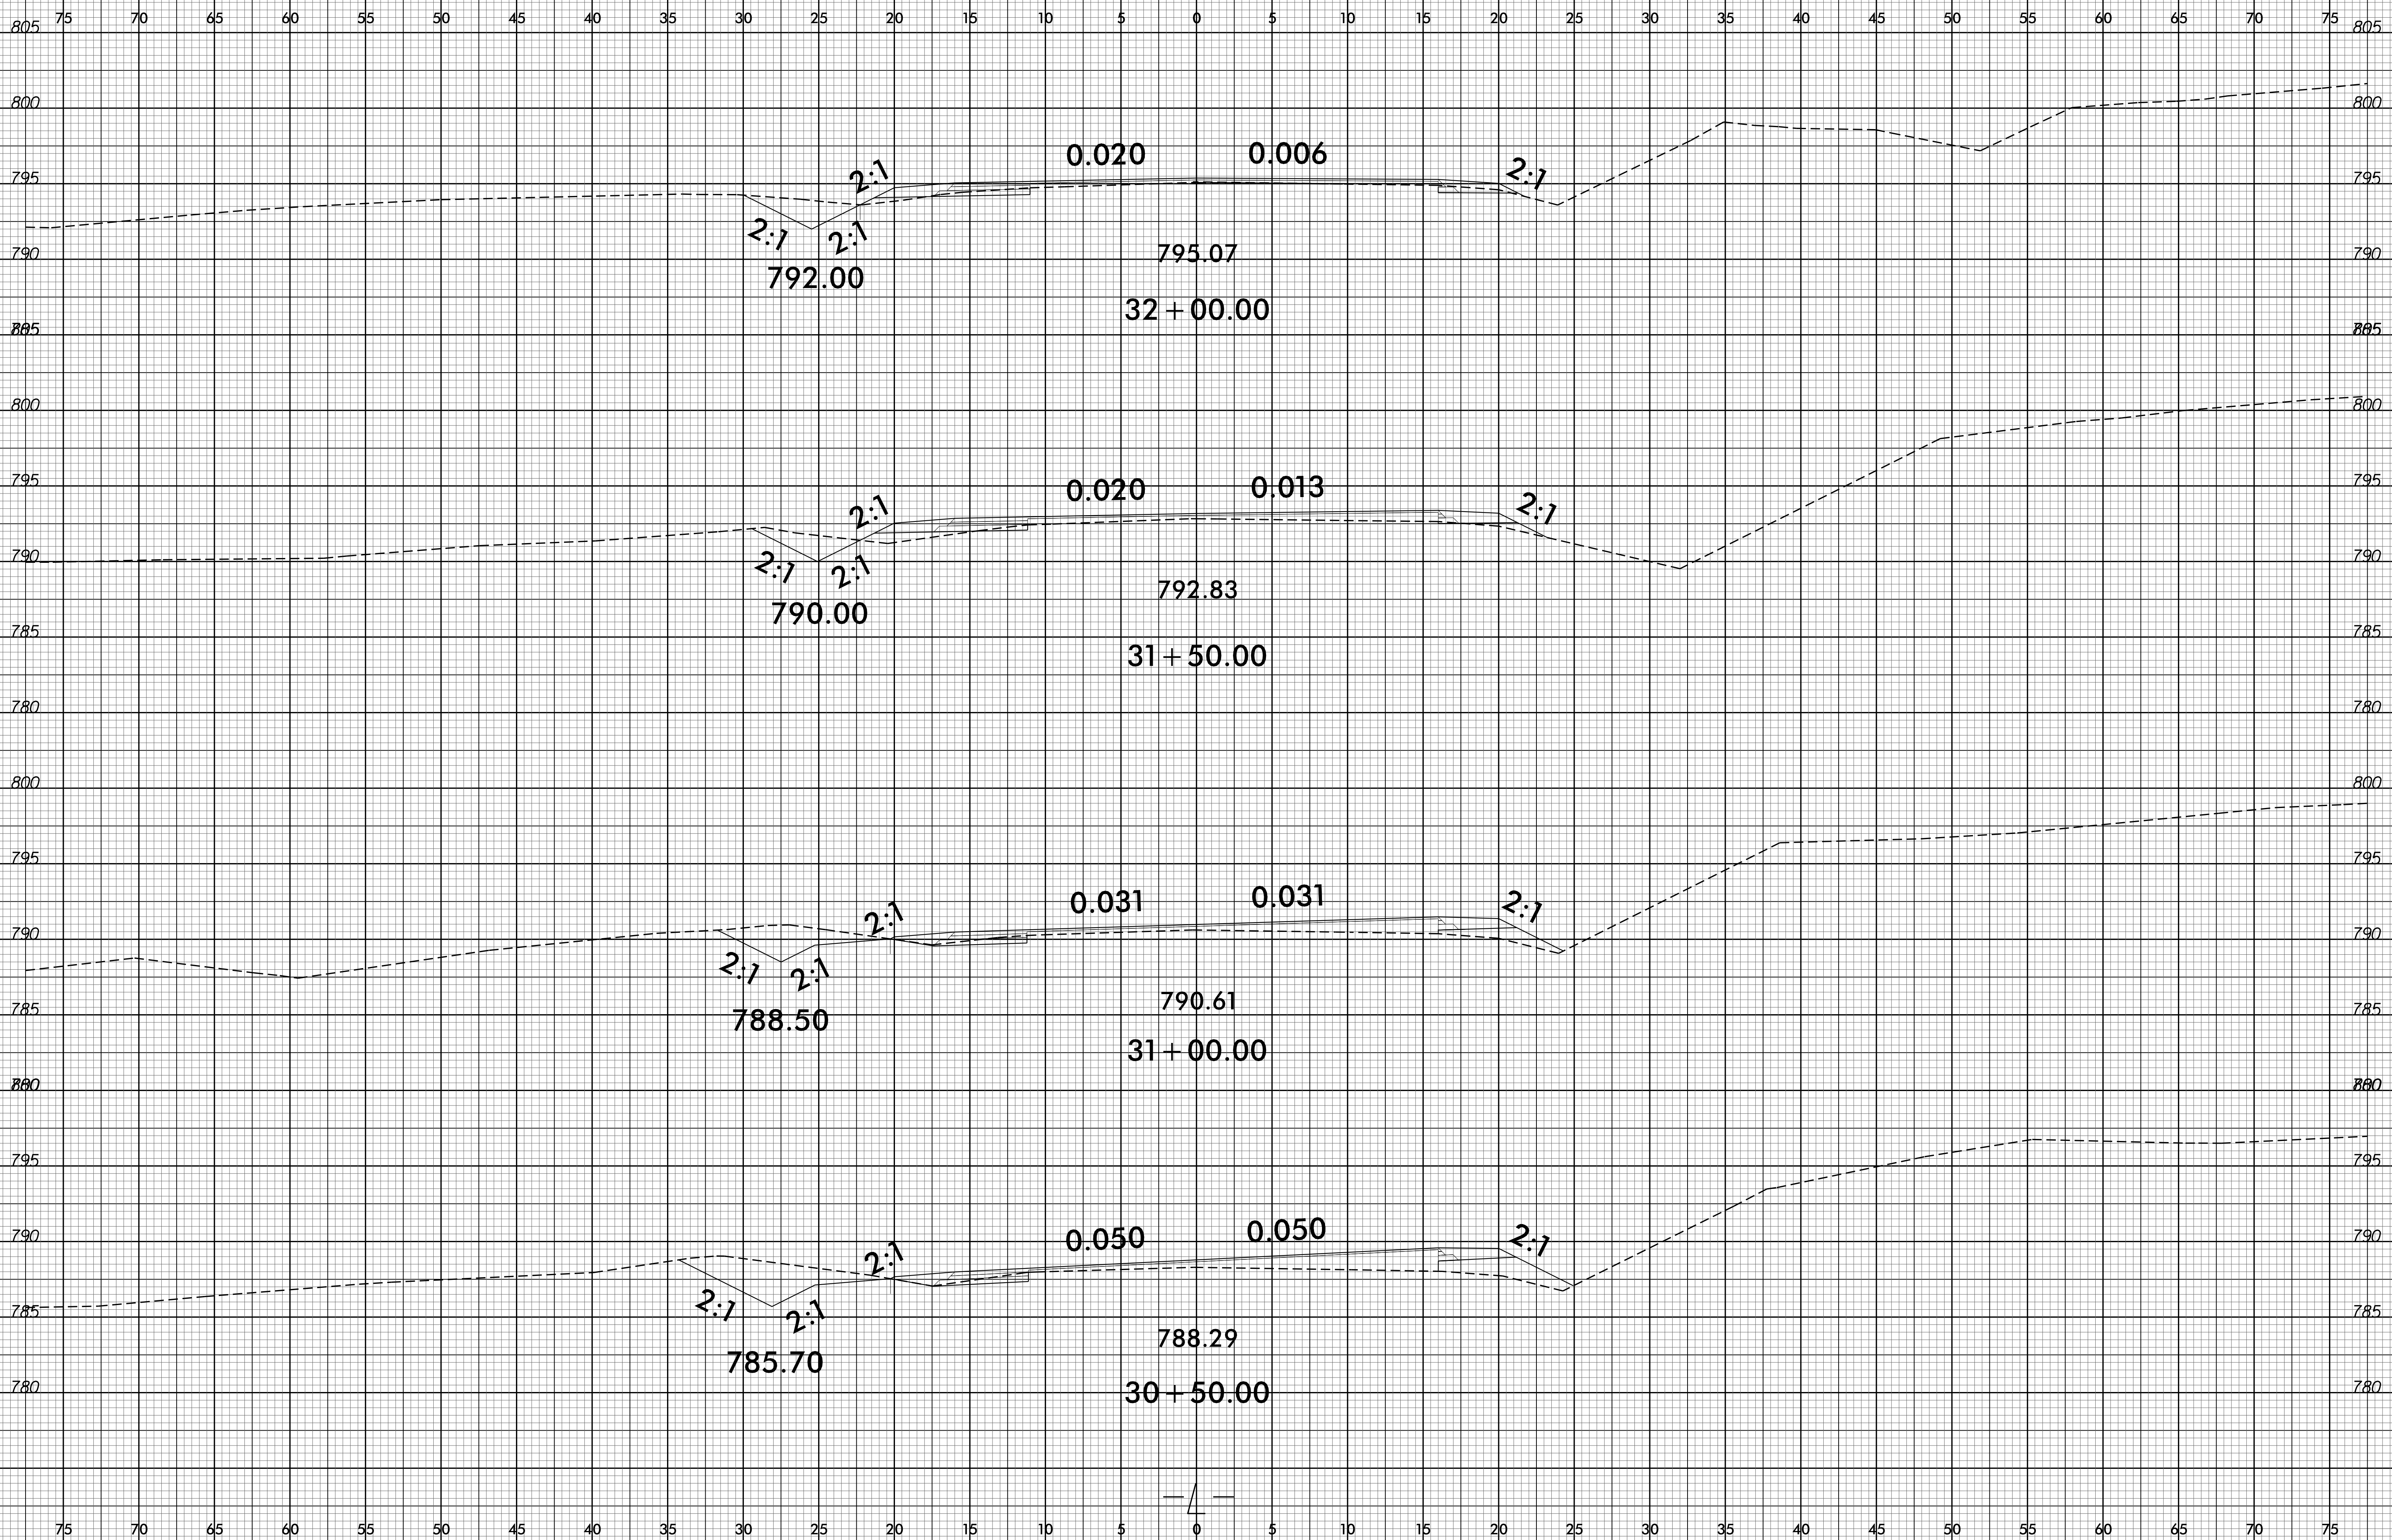

27-OCT-2015 14:41  
 P:\Roadway\Corridor\AB-5142\_Rdy.L\_xpl.dgn  
 \$\$\$USERNAME\$\$\$



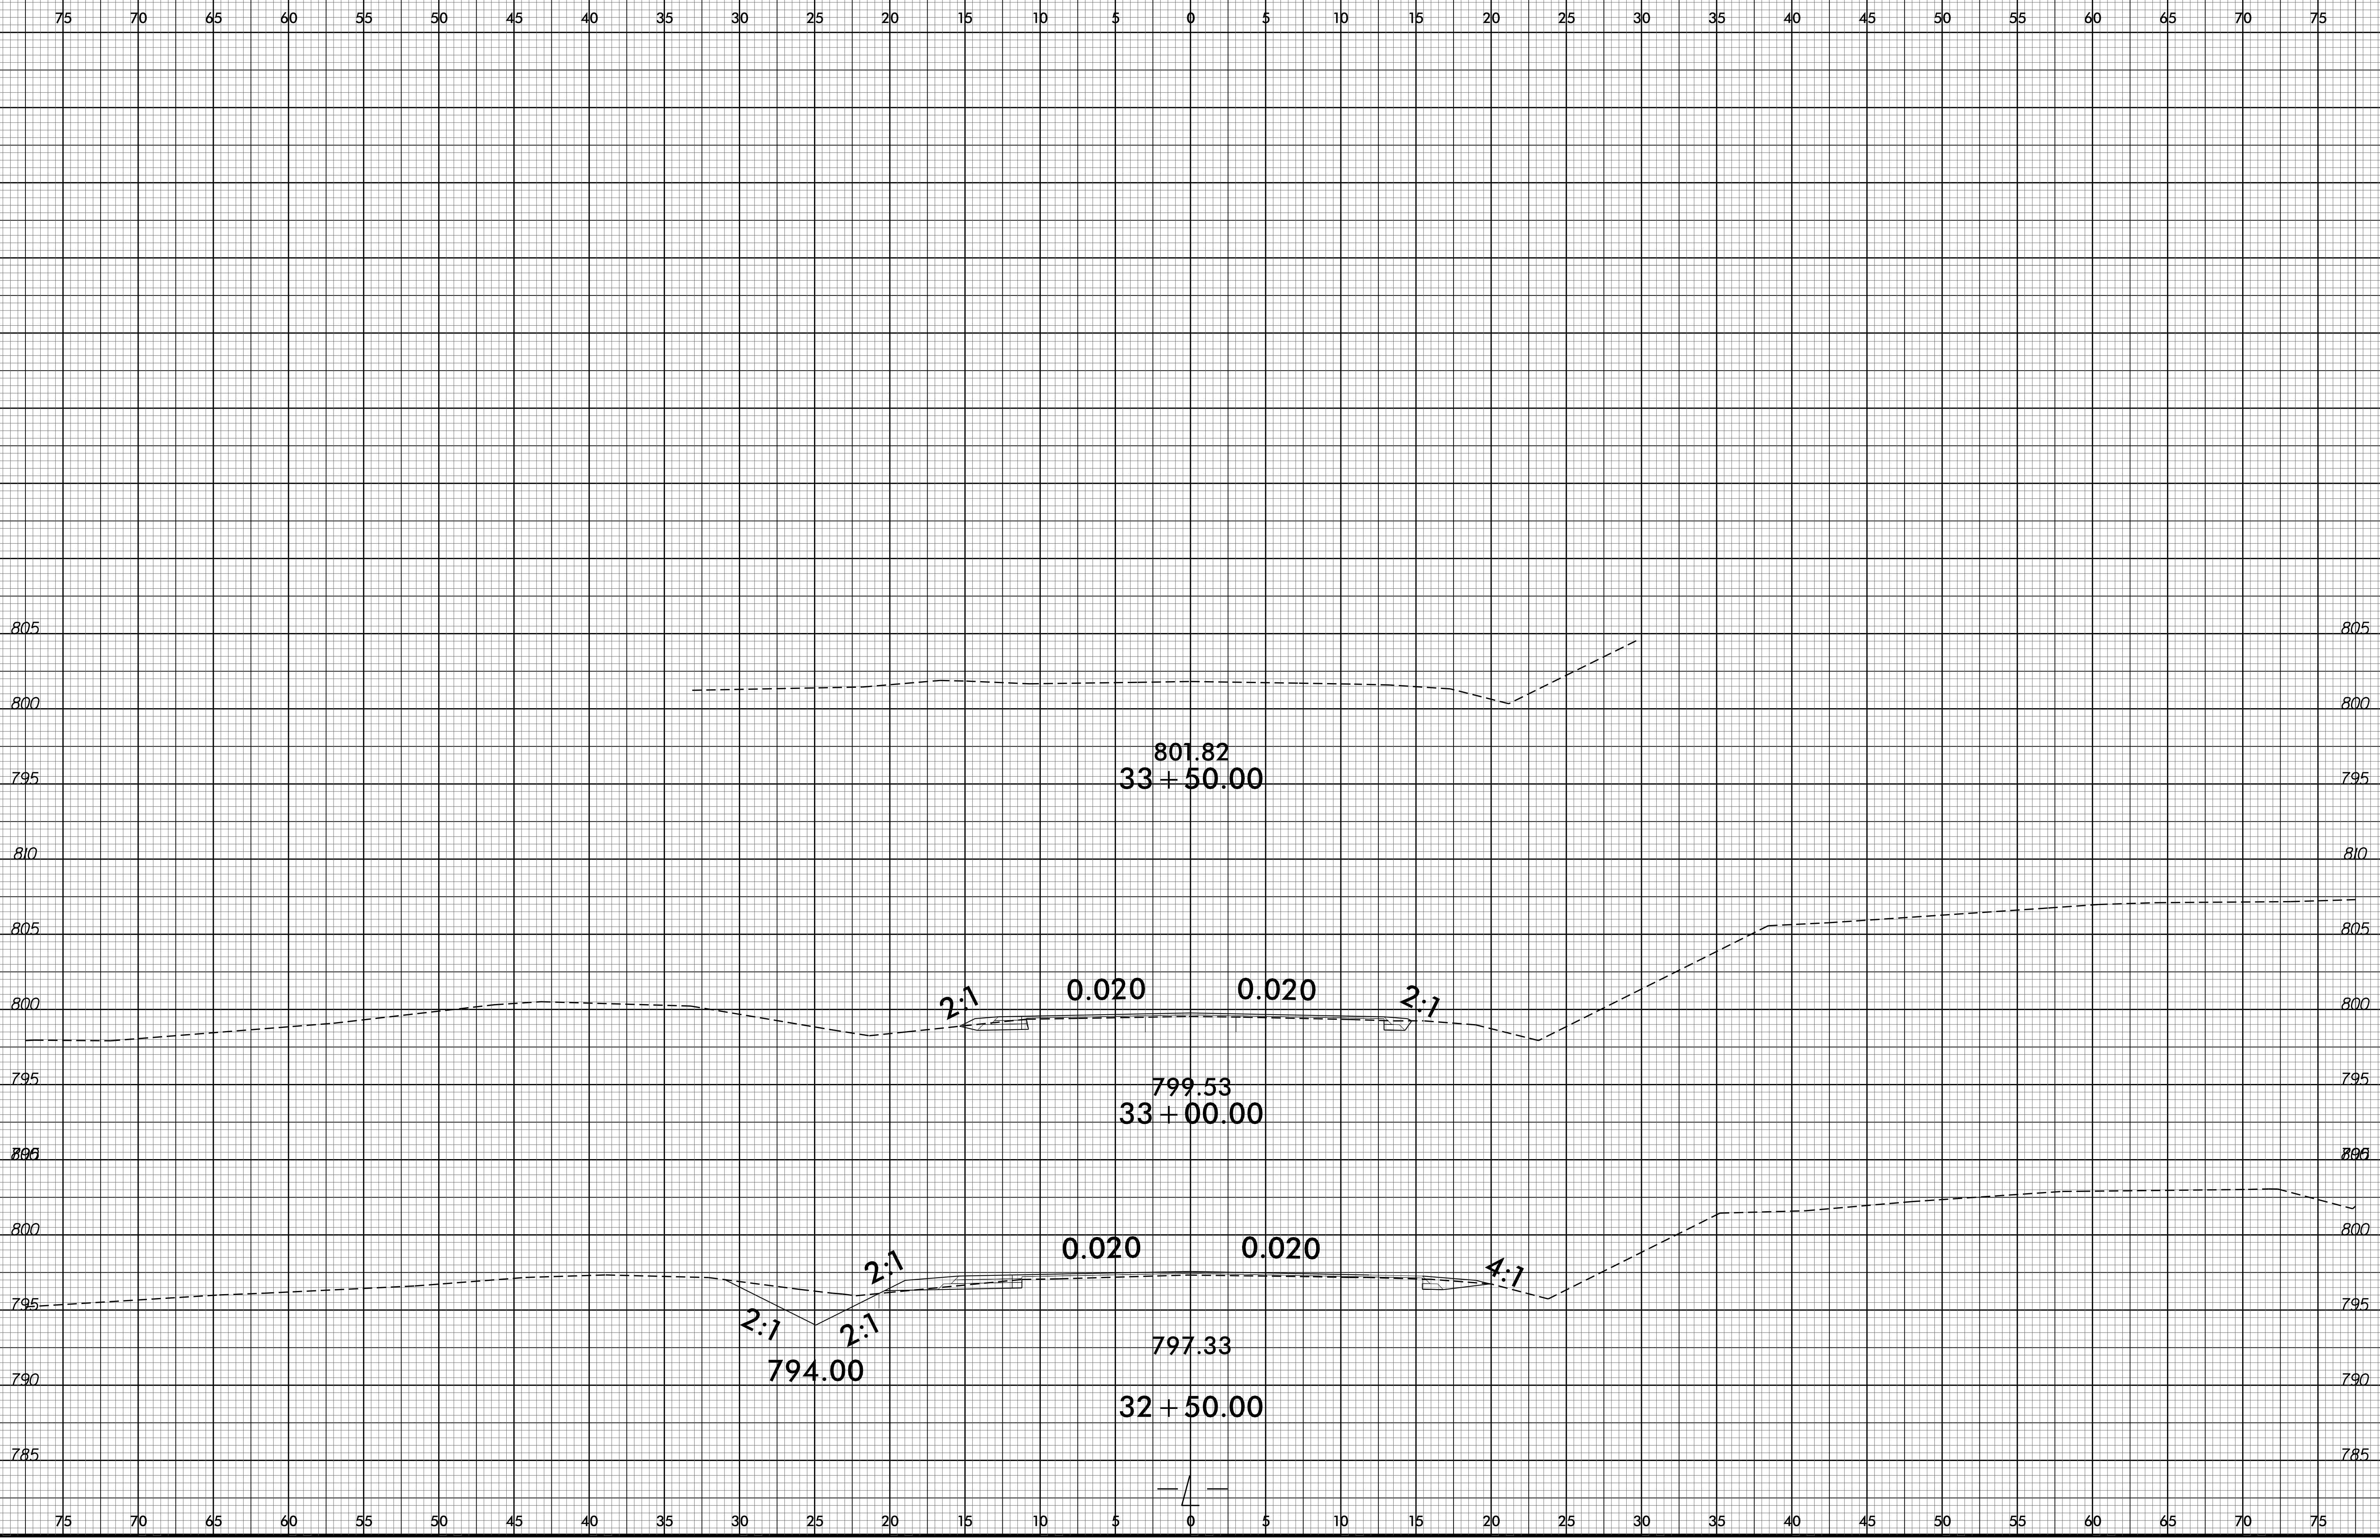

801.82  
33 + 50.00

799.53  
33 + 00.00

797.33  
32 + 50.00

2:1  
794.00  
2:1

2:1

0.020


0.020


2:1

0.020


0.020

4:1

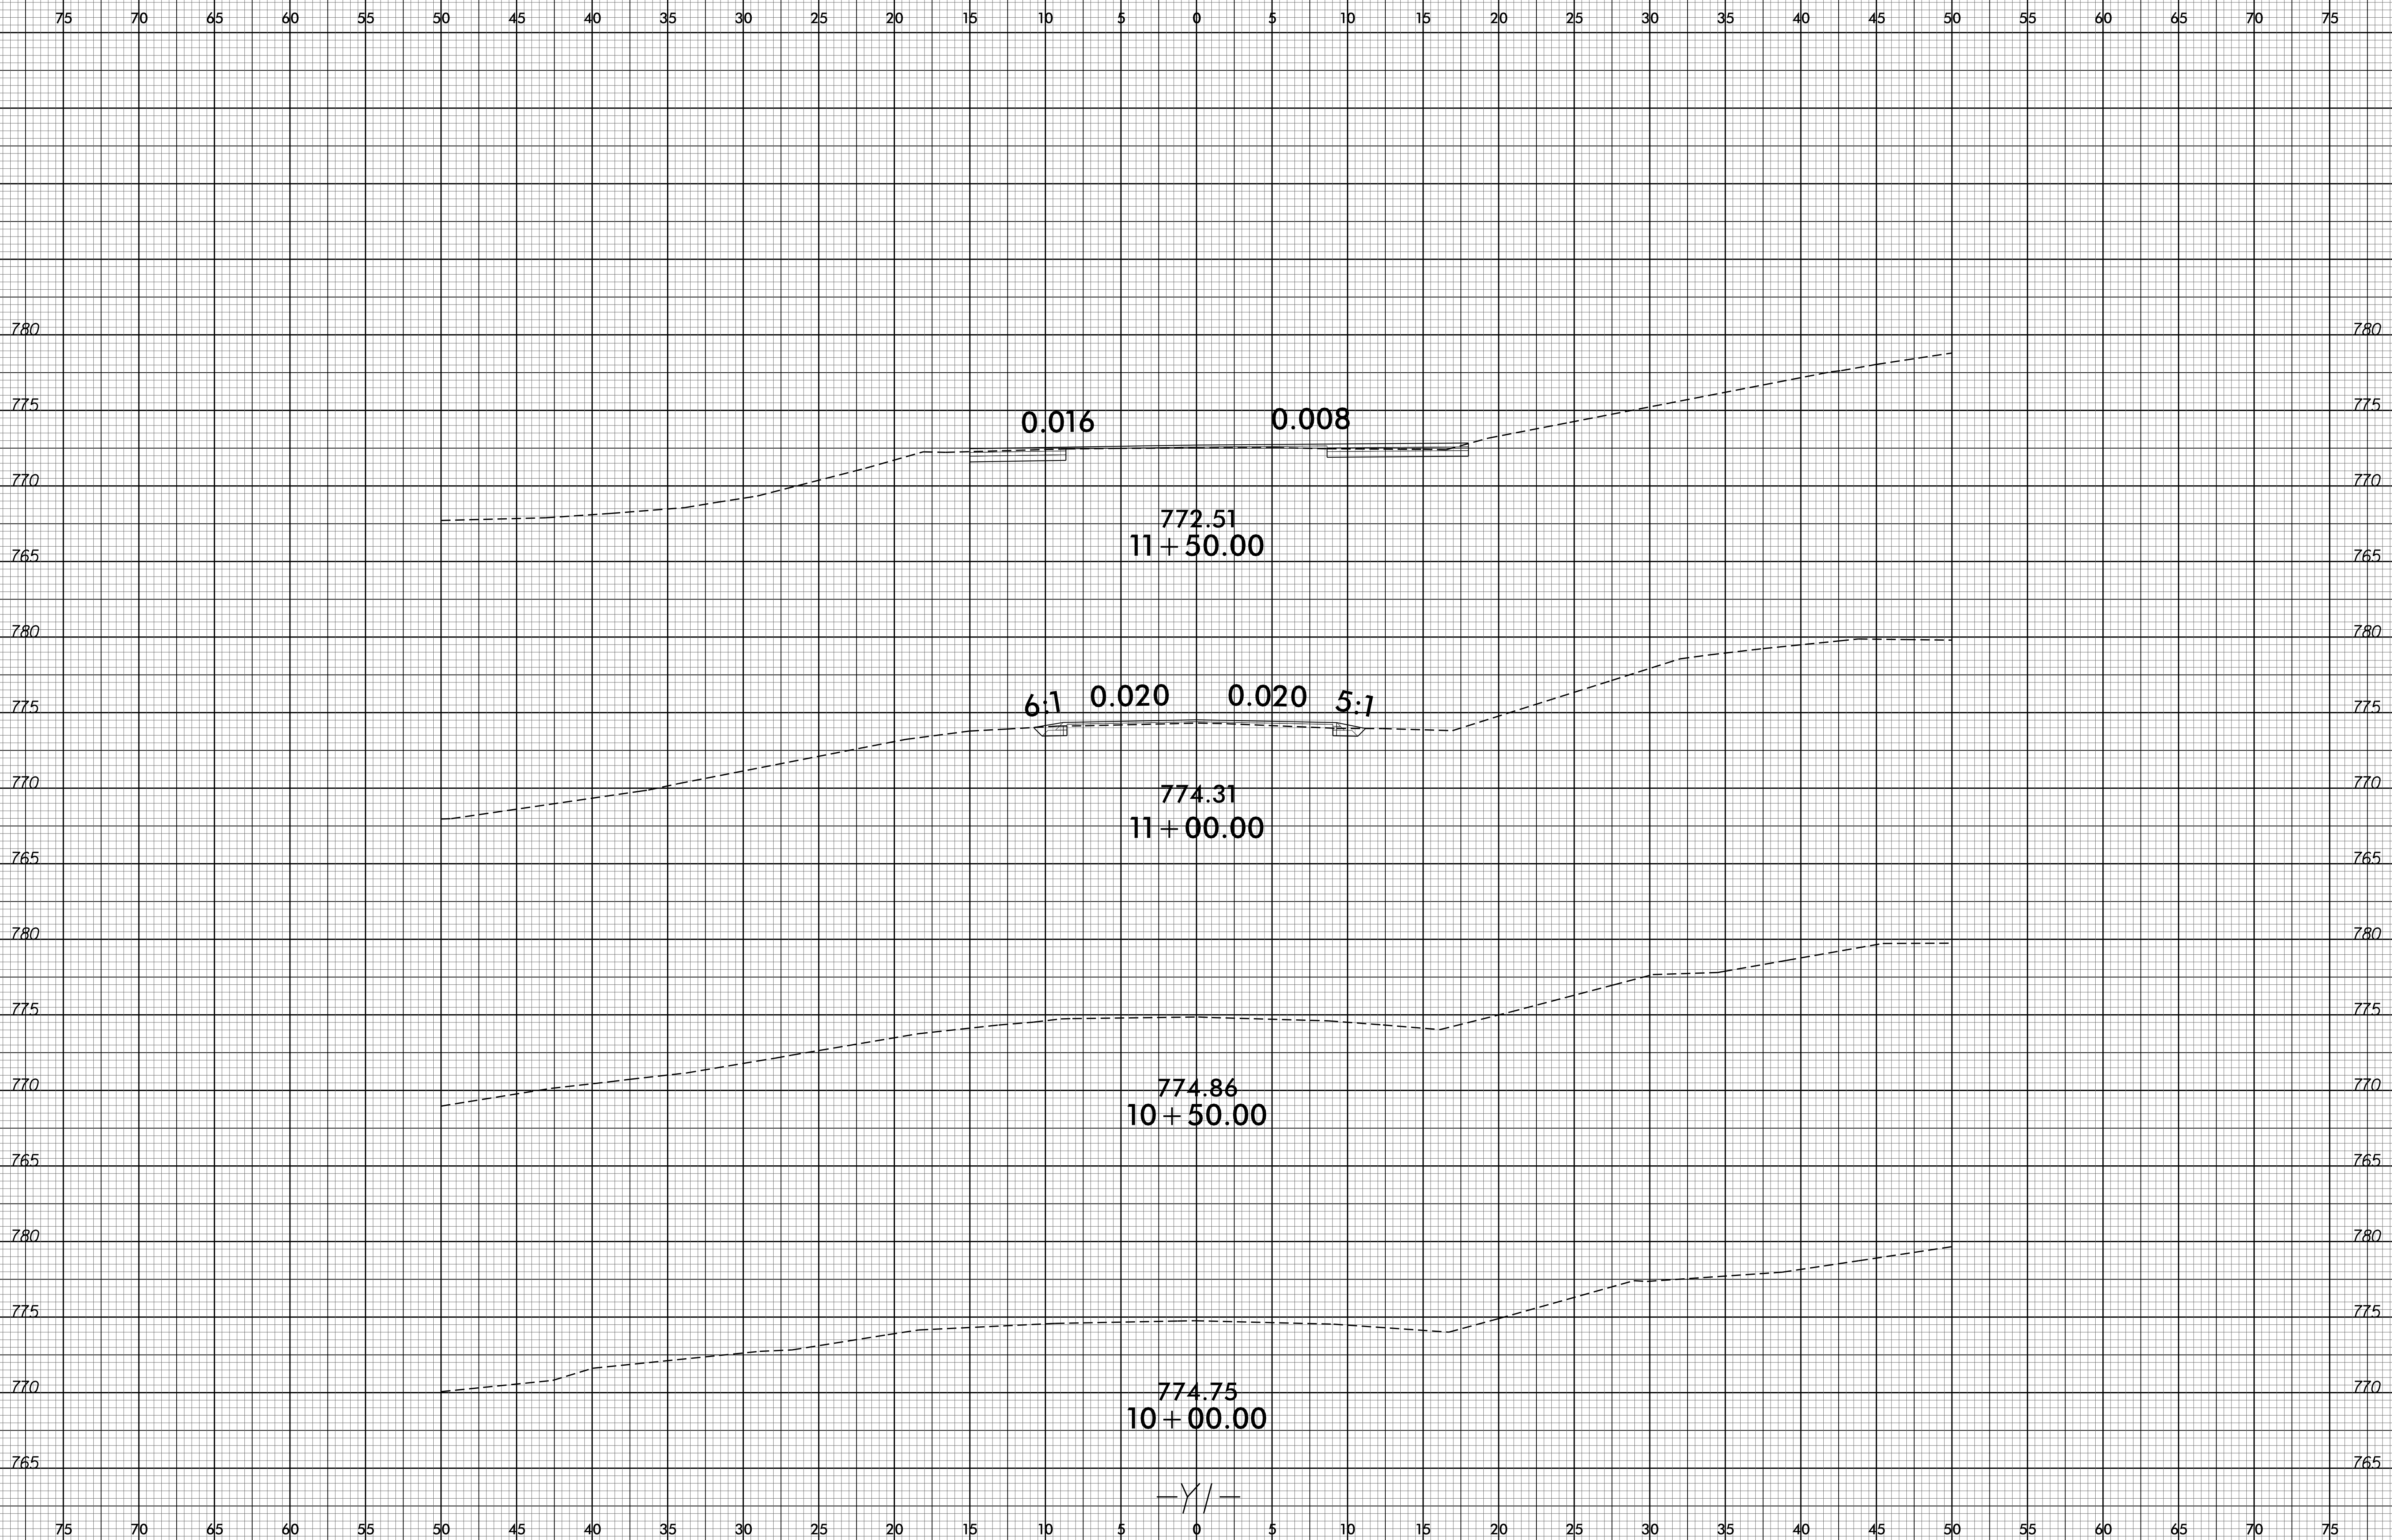

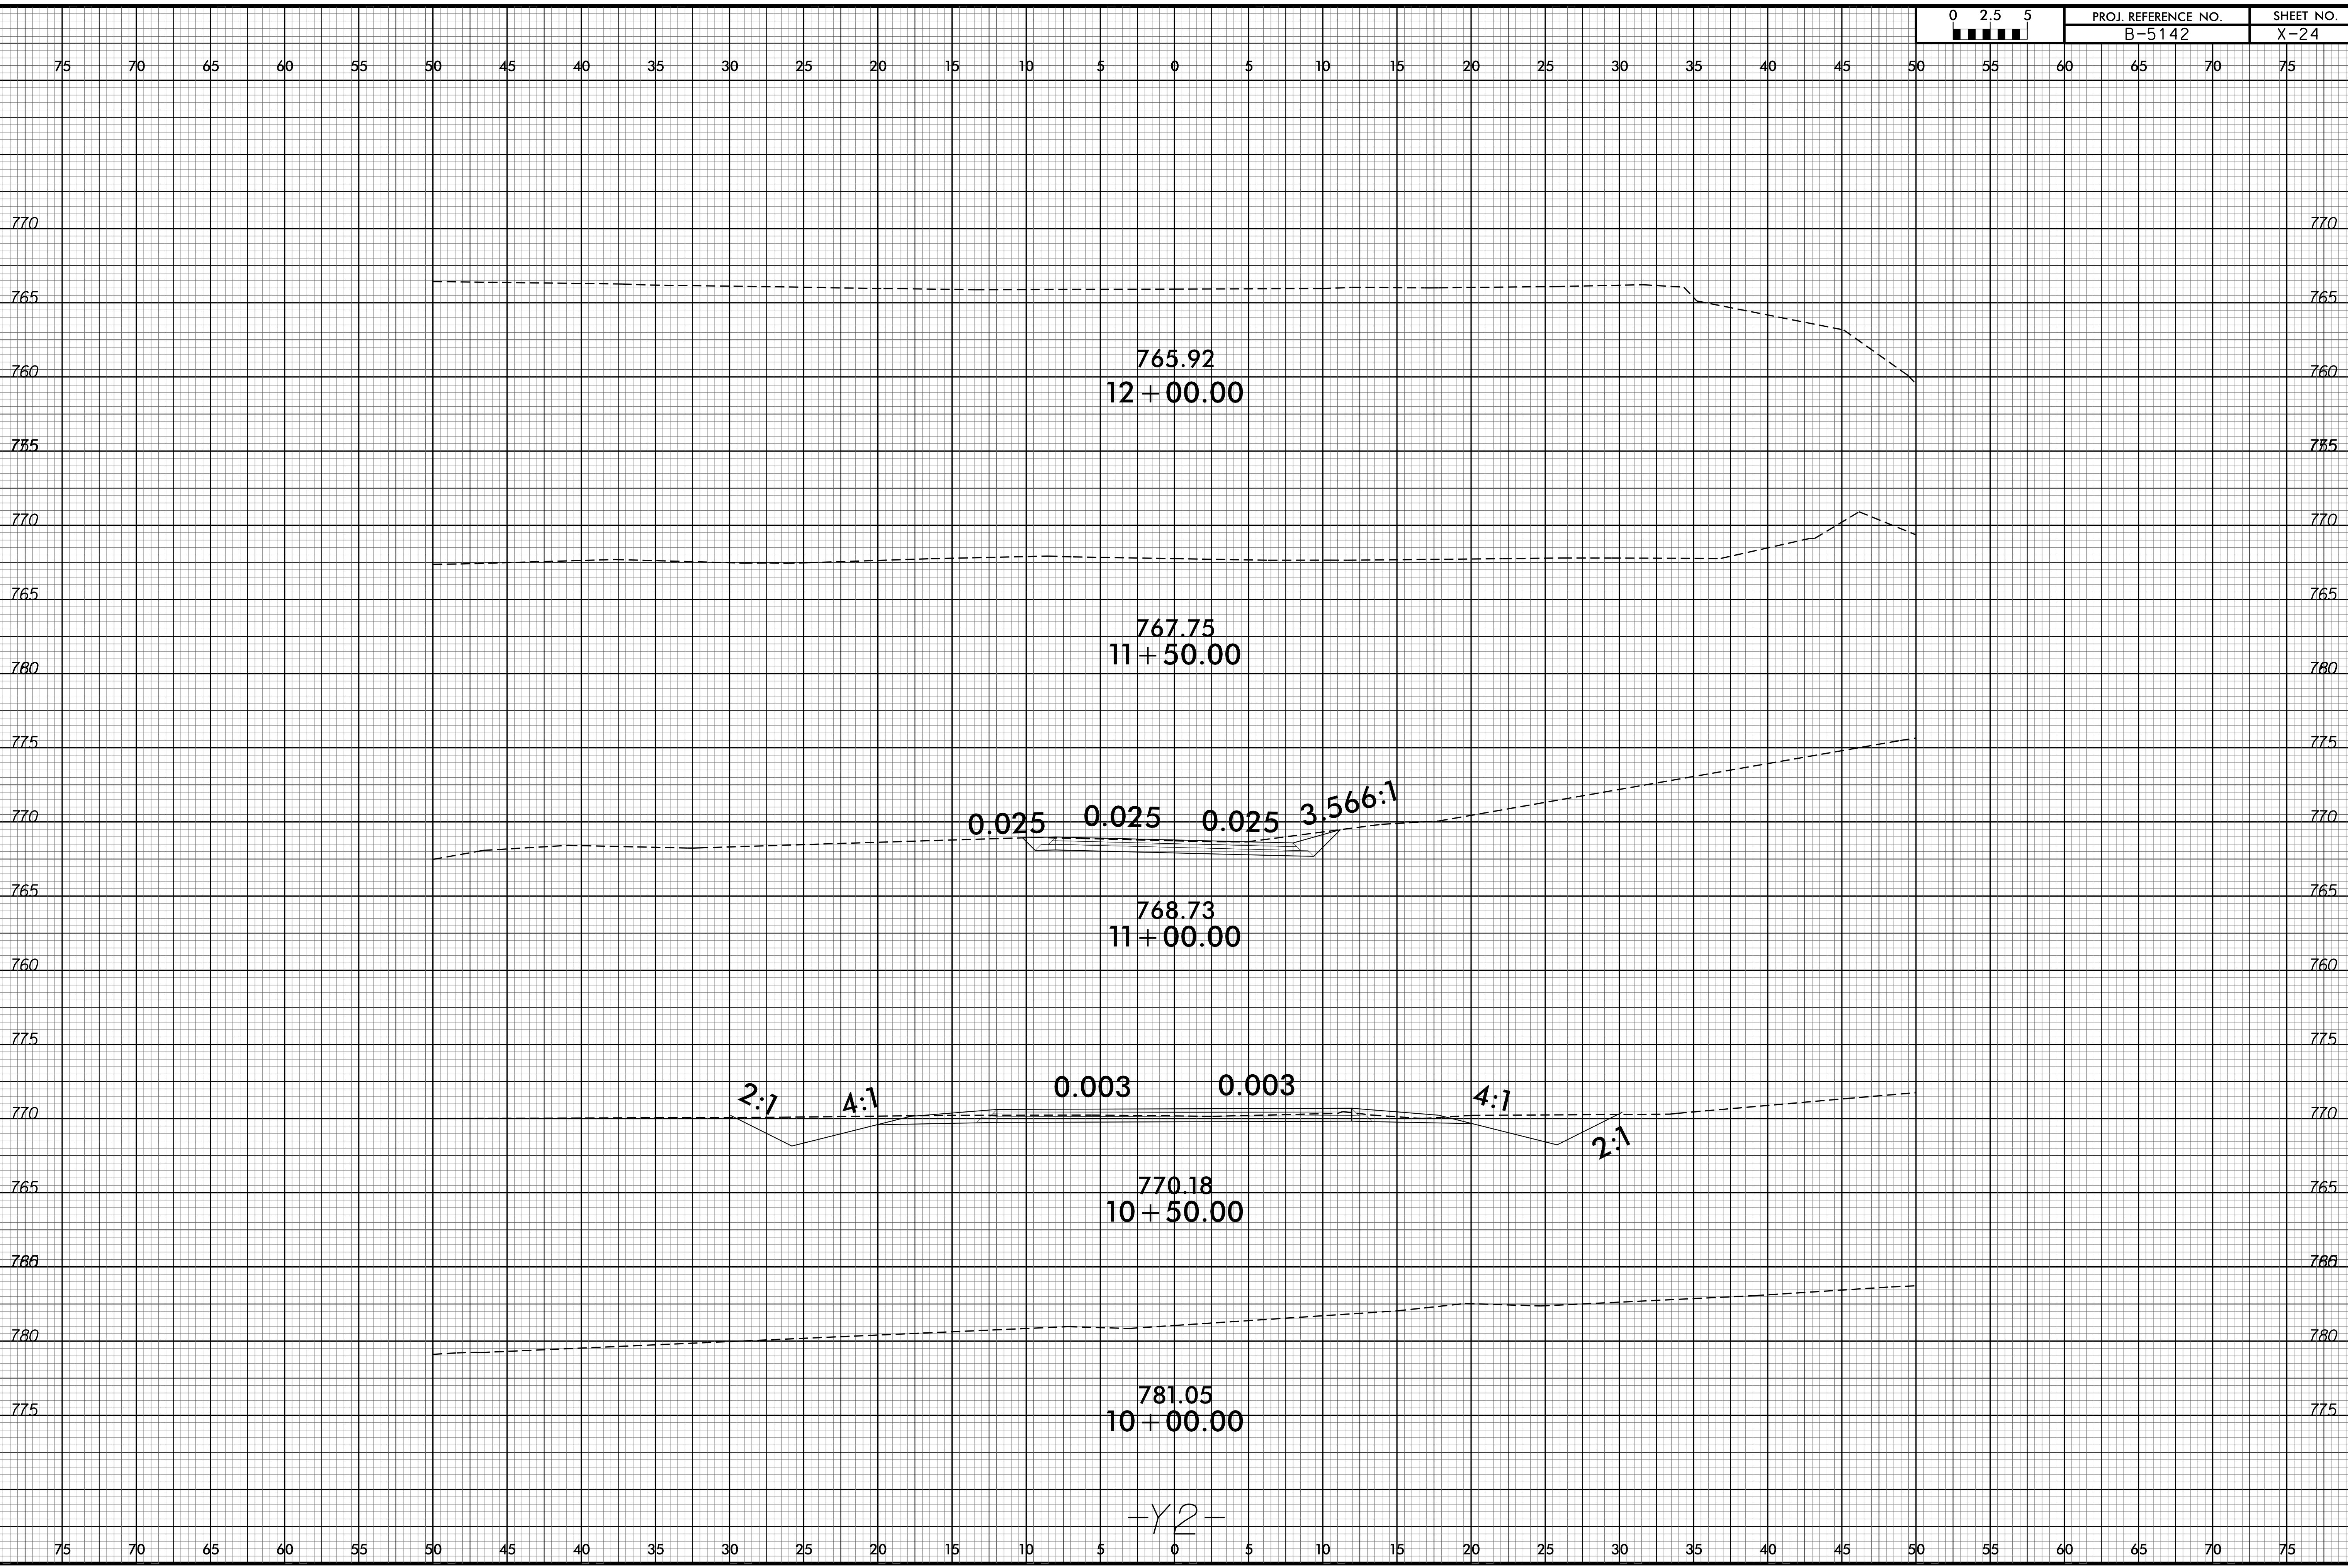

-Y2-

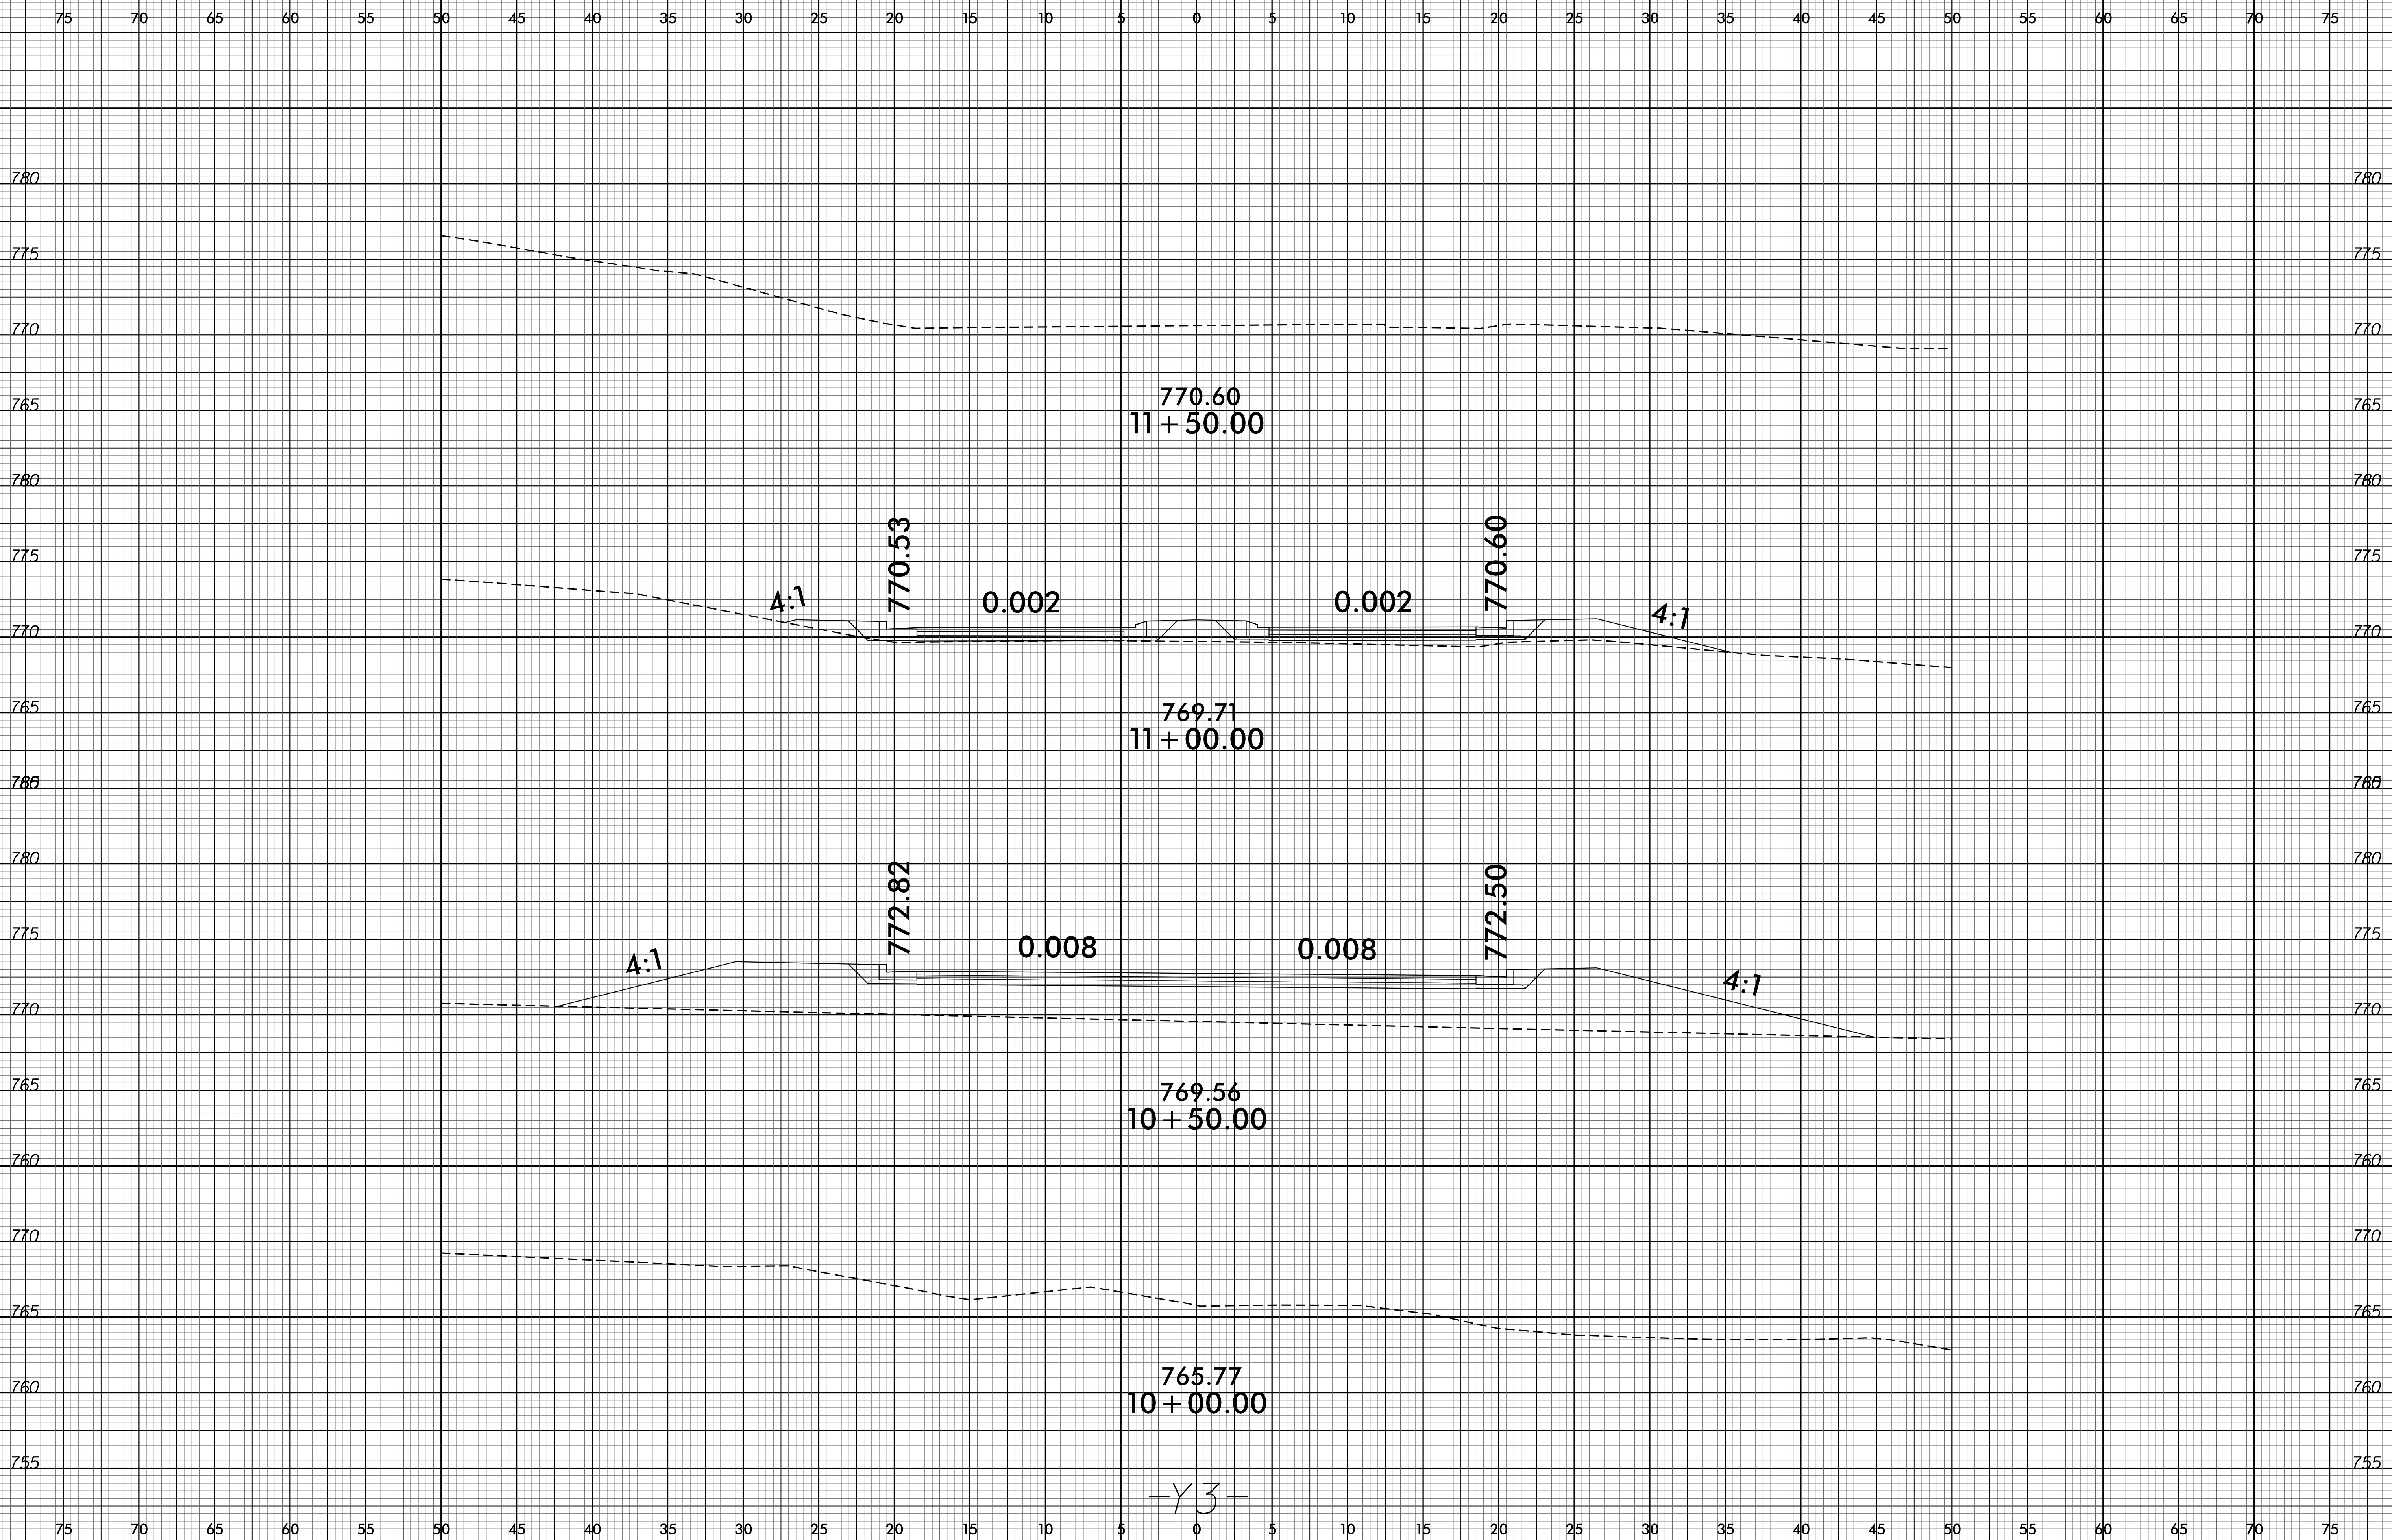

-Y3-