

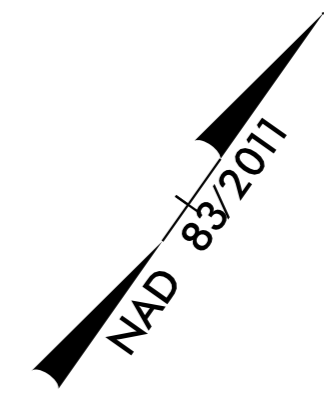


5/14/99


PROJECT REFERENCE NO.	SHEET NO.
B-5410	2B-1
R/W SHEET NO.	
DOCUMENT NOT CONSIDERED FINAL UNLESS ALL SIGNATURES COMPLETED	

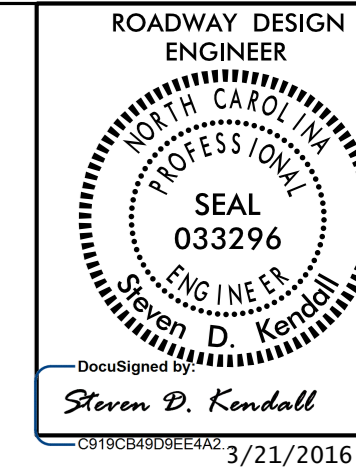

15+00

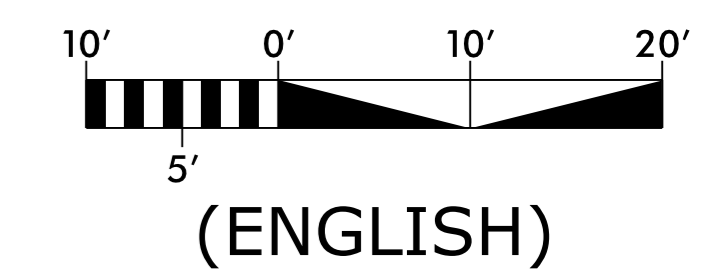

BRIDGE /ROADWAY INTERSECTION DETAIL

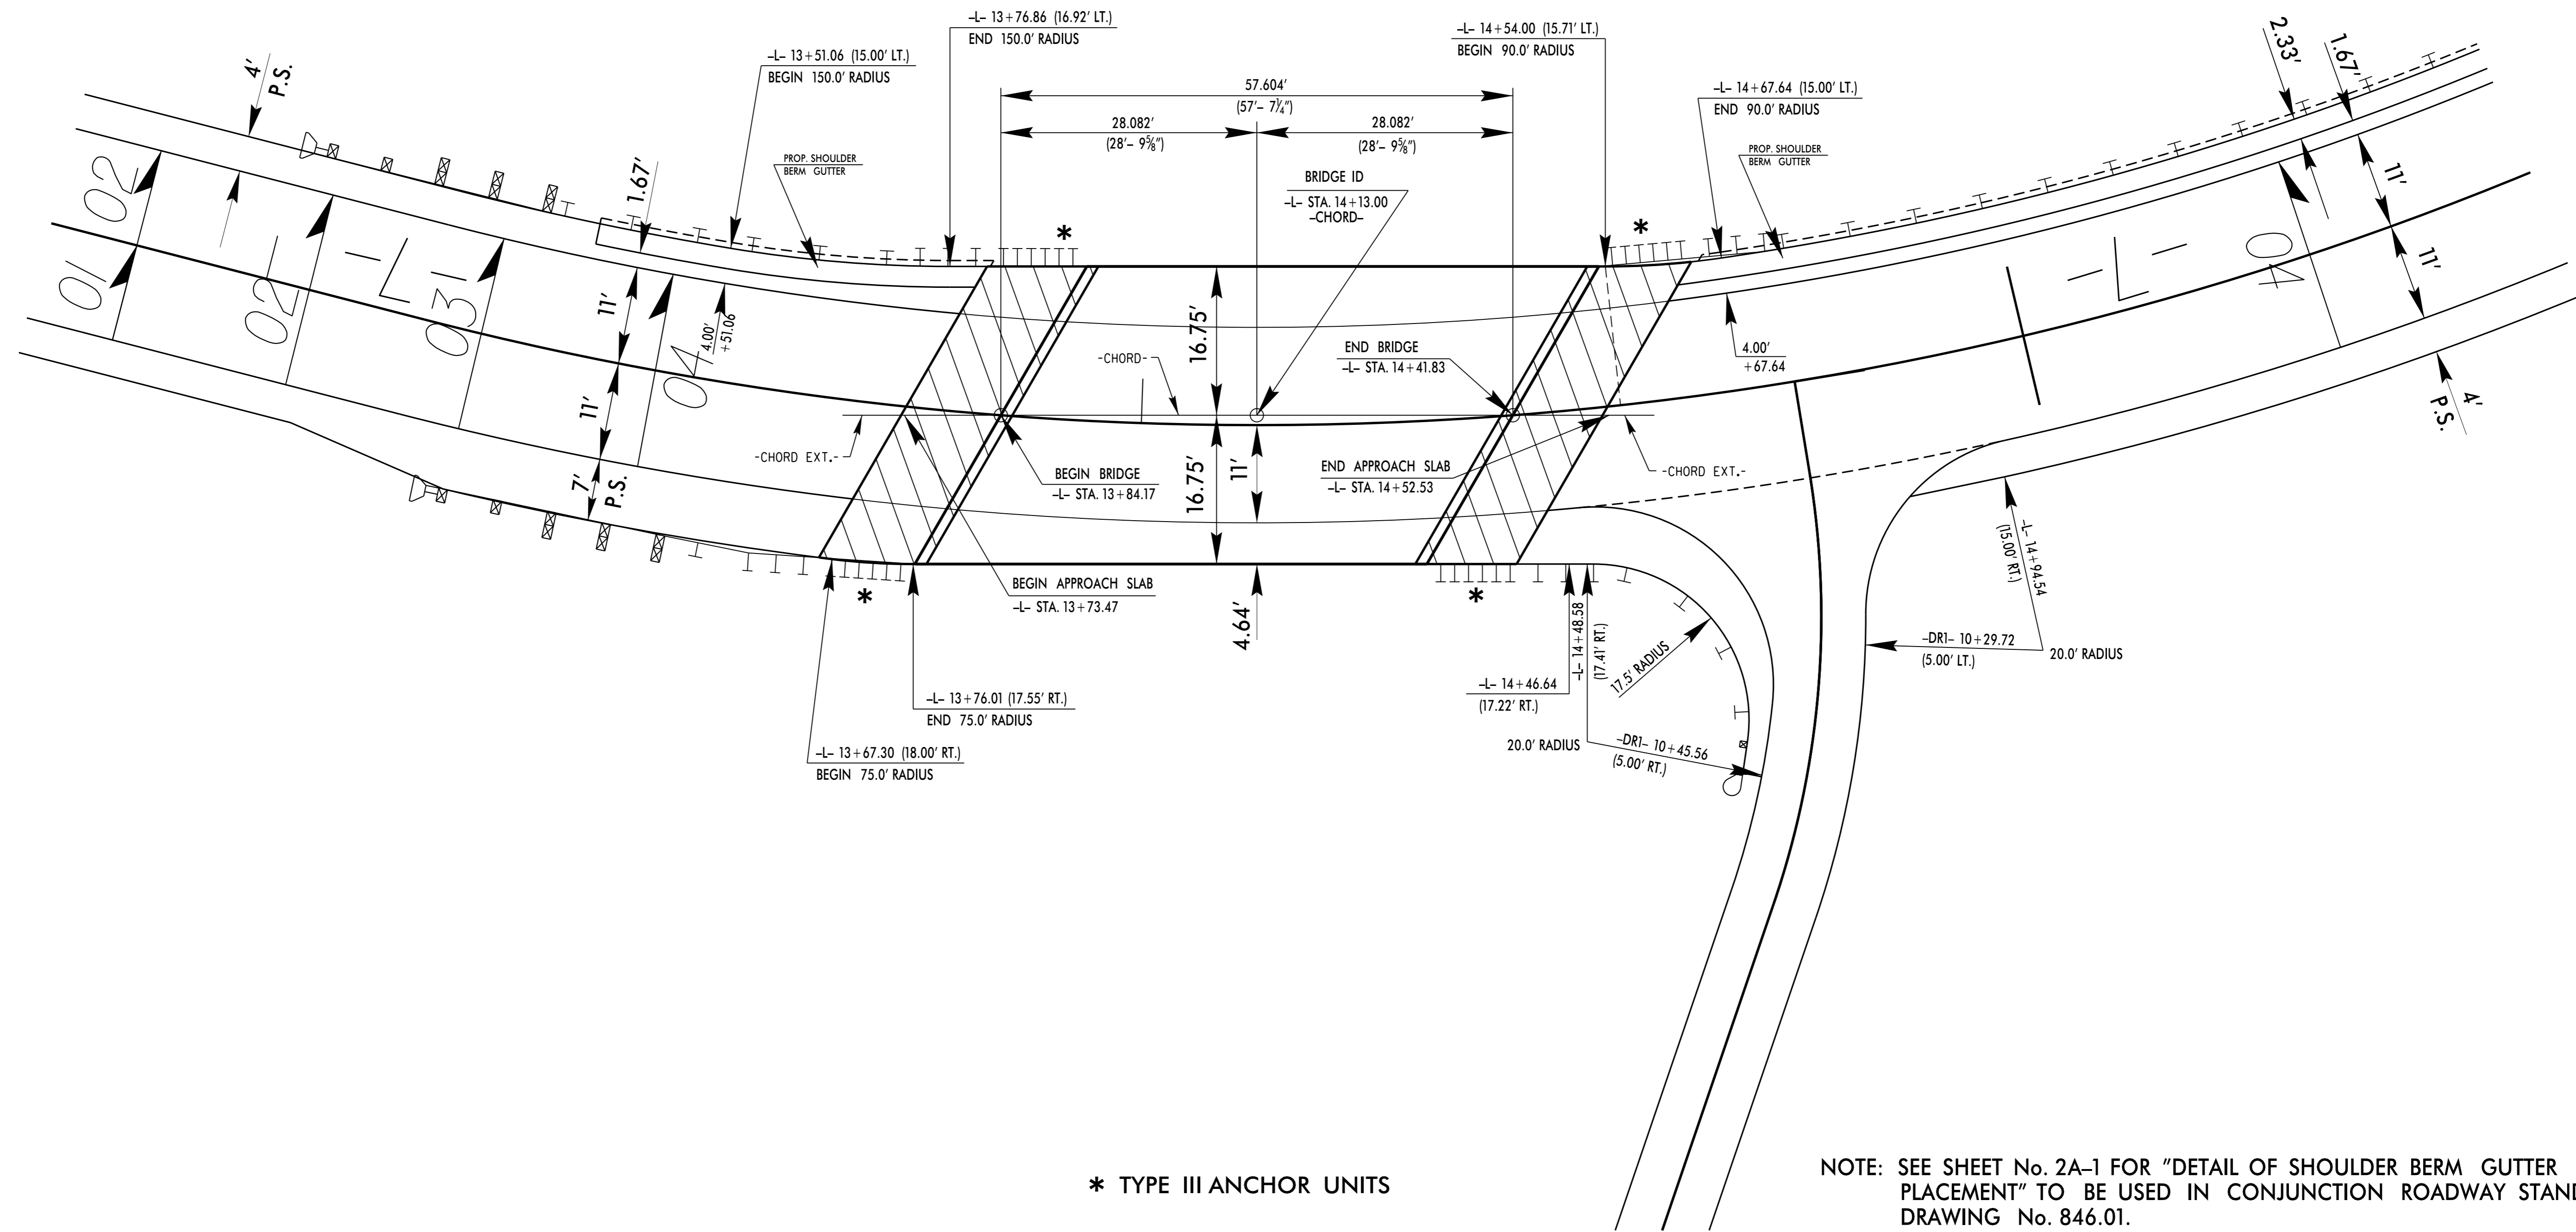

* TYPE III ANCHOR UNITS

NOTE: SEE SHEET No. 2A-1 FOR "DETAIL OF SHOULDER BERM GUTTER PLACEMENT" TO BE USED IN CONJUNCTION ROADWAY STANDARD DRAWING No. 846.01.

P:\10-MAR-2016 09:06:10-RDY_psh_det2b.dgn