



8/23/99

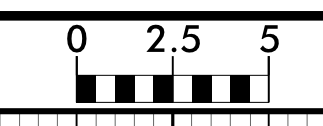

PROJ. REFERENCE NO.
B-5410

SHEET NO.
X-14

75 70 65 60 55 50 45 40 35 30 25 20 15 10 5 0 5 10 15 20 25 30 35 40 45 50 55 60 65 70 75

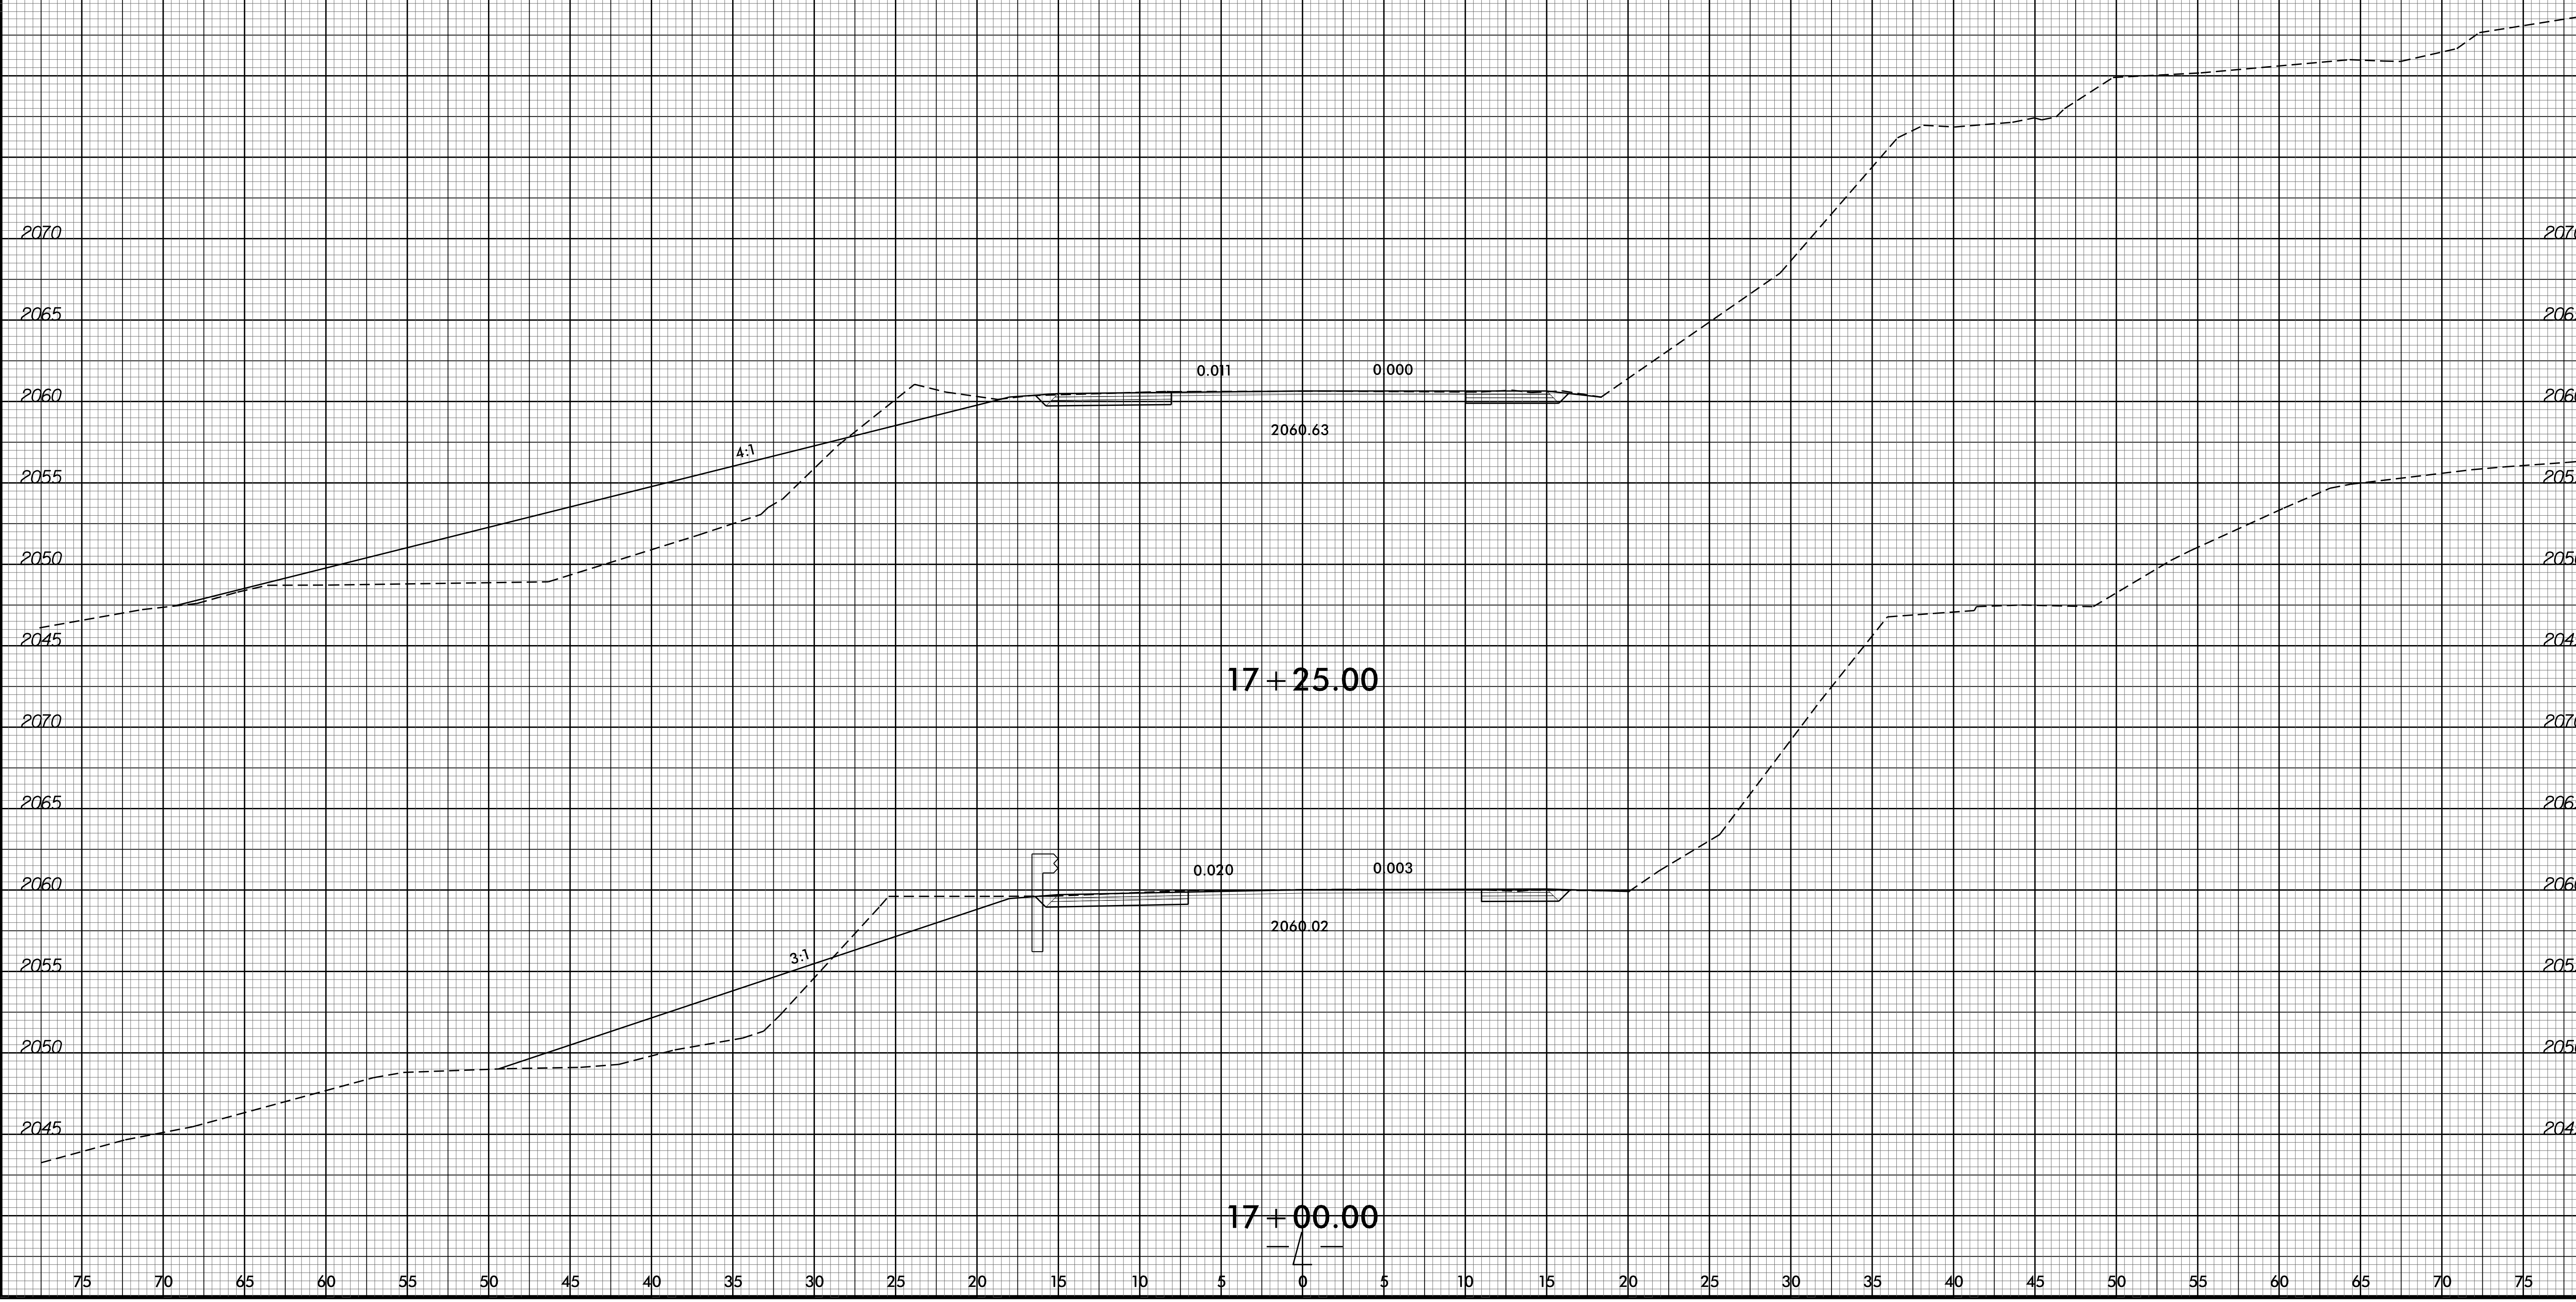

19-JAN-2016 14:12
P:\Projects\XSC\B5410_RDY_XPL_L.dgn
\$\$\$\$\$USERNAME\$\$\$\$\$