

TIP PROJECT: B-5410



CONTRACT: C203769

STATE OF NORTH CAROLINA
DIVISION OF HIGHWAYS



JACKSON COUNTY

**LOCATION: BRIDGE 221 OVER LITTLE SAVANNAH CREEK
ON SR 1367**
TYPE OF WORK: GRADING, DRAINAGE, PAVING AND STRUCTURE


| STATE | STATE PROJECT REFERENCE NO. | SHEET NO. | TOTAL SHEETS |
|-----------------|-----------------------------|-------------|--------------|
| N.C. | B-5410 | | |
| STATE PROJ. NO. | F.A. PROJ. NO. | DESCRIPTION | |
| 46125.1.1 | BRZ-1367(3) | P.E. | |
| 46125.2.1 | BRZ-1367(3) | R/W, UTIL. | |
| 46125.3.1 | BRZ-1367(3) | CONSTR. | |
| | | | |
| | | | |

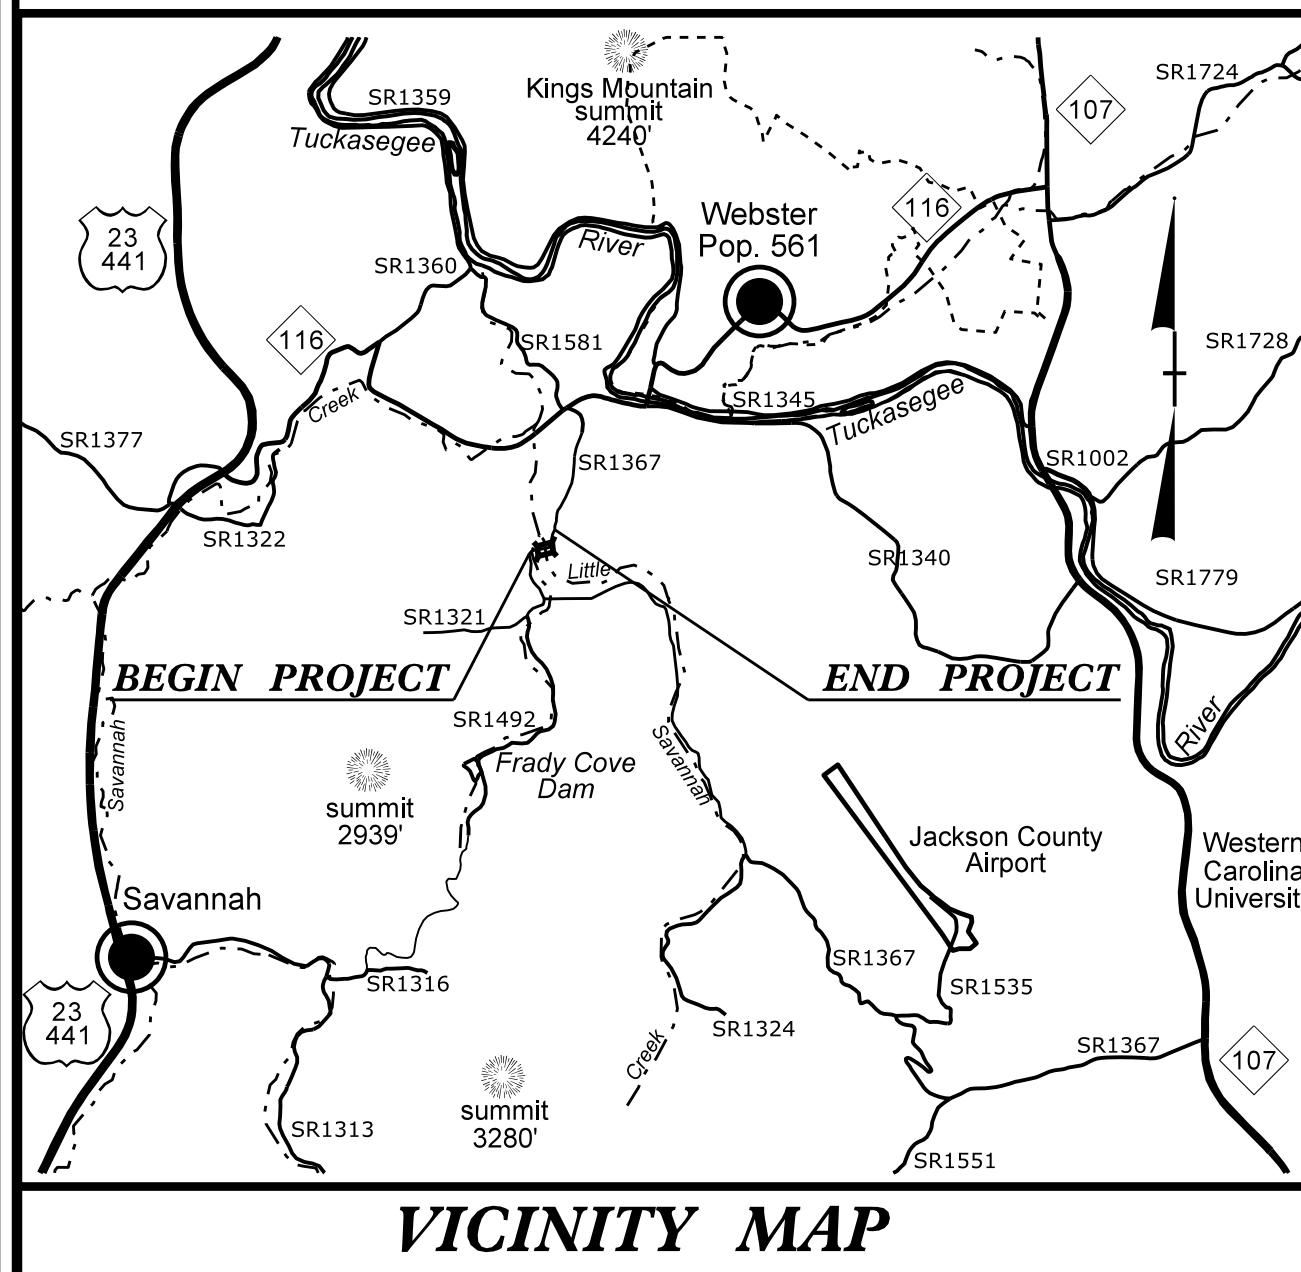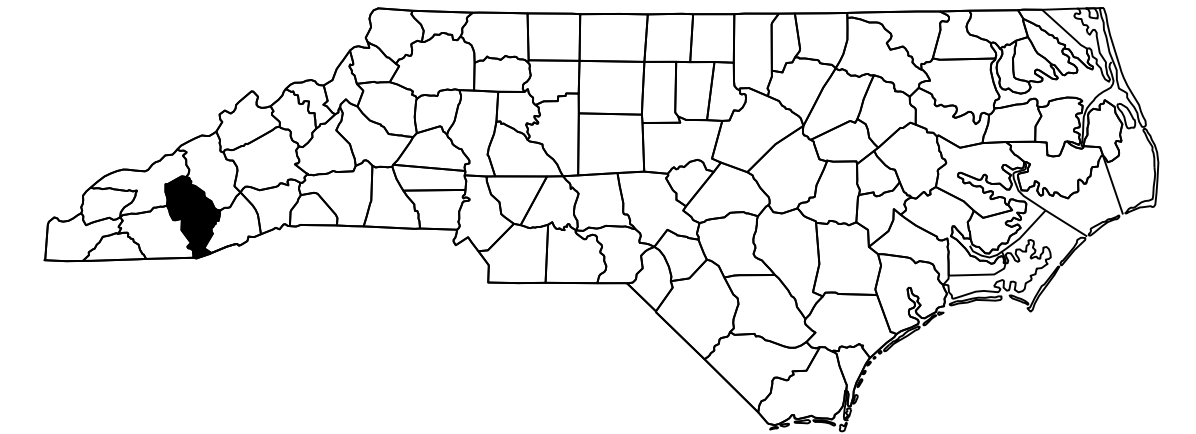

VICINITY MAP

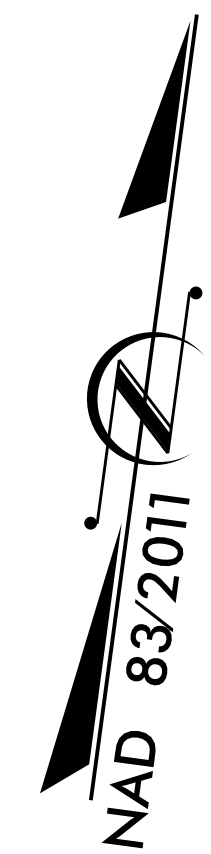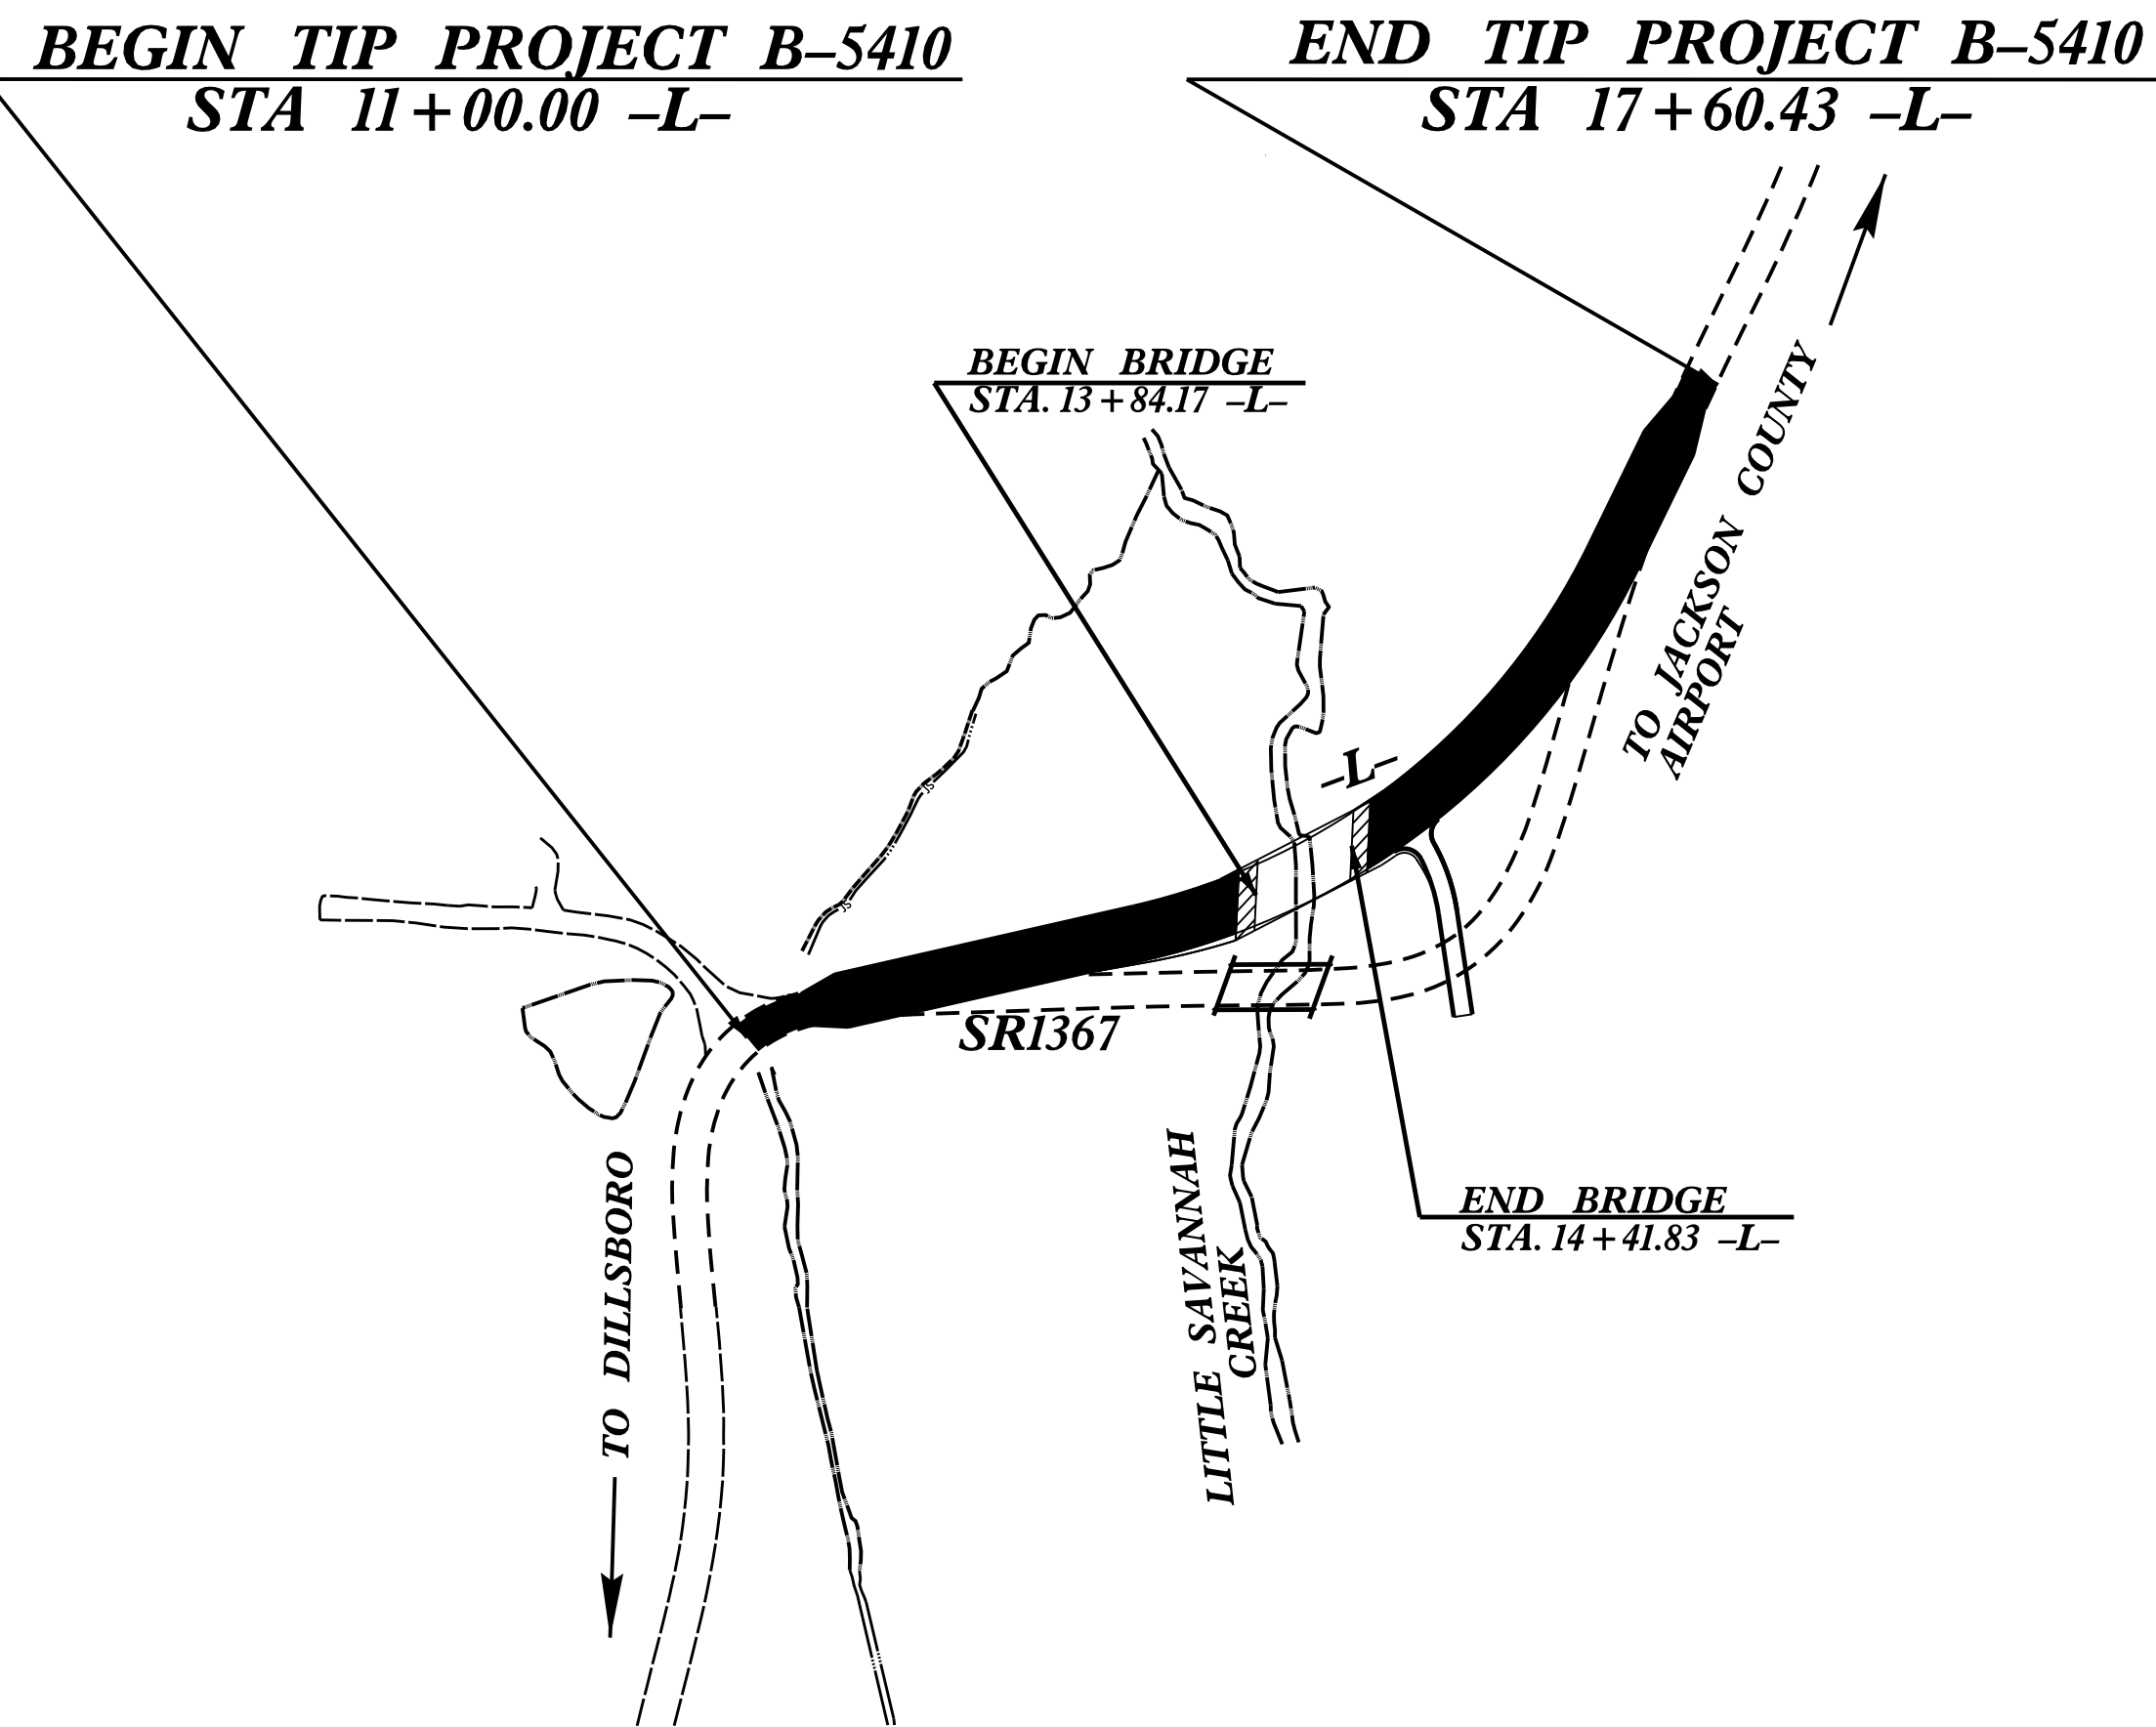

STRUCTURE

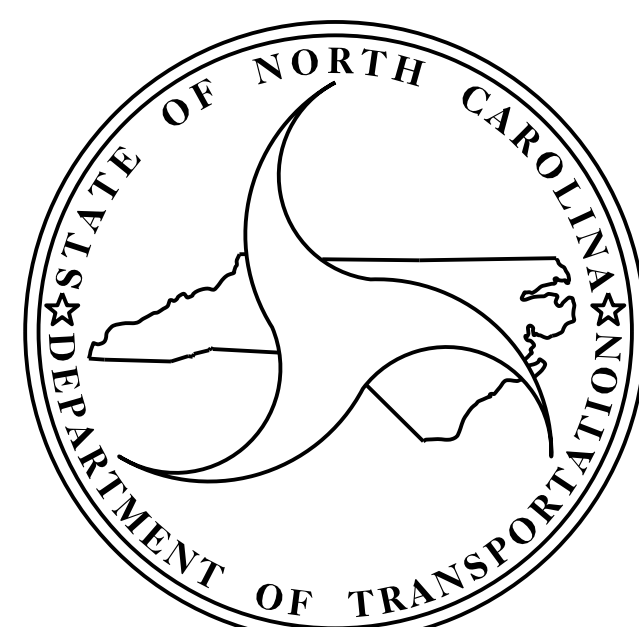

DESIGN DATA

ADT 2016 = 1,168
 ADT 2036 = 1,645
 K = 10 %
 D = 65 %
 T = 11 % **
 V = 35 MPH
 ** TTST 1 % DUAL 10
 FUNC. CLASS. = LOCAL SUB-REGIONAL TIER

PROJECT LENGTH

LENGTH ROADWAY TIP PROJECT B-5410 = 0.114 MILES
 LENGTH STRUCTURE TIP PROJECT B-5410 = 0.011 MILES

 TOTAL LENGTH TIP PROJECT B-5410 = 0.125 MILES

Prepared In the Office of:
DIVISION OF HIGHWAYS
 STRUCTURES MANAGEMENT UNIT
 1000 BIRCH RIDGE DR.
 RALEIGH, N.C. 27610

2012 STANDARD SPECIFICATIONS

LETTING DATE: JUNE 21, 2016

D. R. CALHOUN, PE
PROJECT ENGINEER

MARC G. CHEEK, PE
PROJECT DESIGN ENGINEER