

**This electronic collection of documents is provided
for the convenience of the user
and is Not a Certified Document –**

**The documents contained herein were originally issued
and sealed by the individuals whose names and license
numbers appear on each page, on the dates appearing
with their signature on that page.**

**This file or an individual page
shall not be considered a certified document.**

STATE OF NORTH CAROLINA
DEPARTMENT OF TRANSPORTATION


PROJECT REFERENCE NO. B-5410	SHEET NO. SIGN-1
DESIGNED BY: Ron King	
APPROVED: Ron King	
DATE: 3/10/2016	
SEAL	

SIGNING PLAN JACKSON COUNTY

LOCATION: BRIDGE 221 OVER LITTLE SAVANNAH CREEK ON SR 1367

T.I.P.: B-5410

CONTRACT:

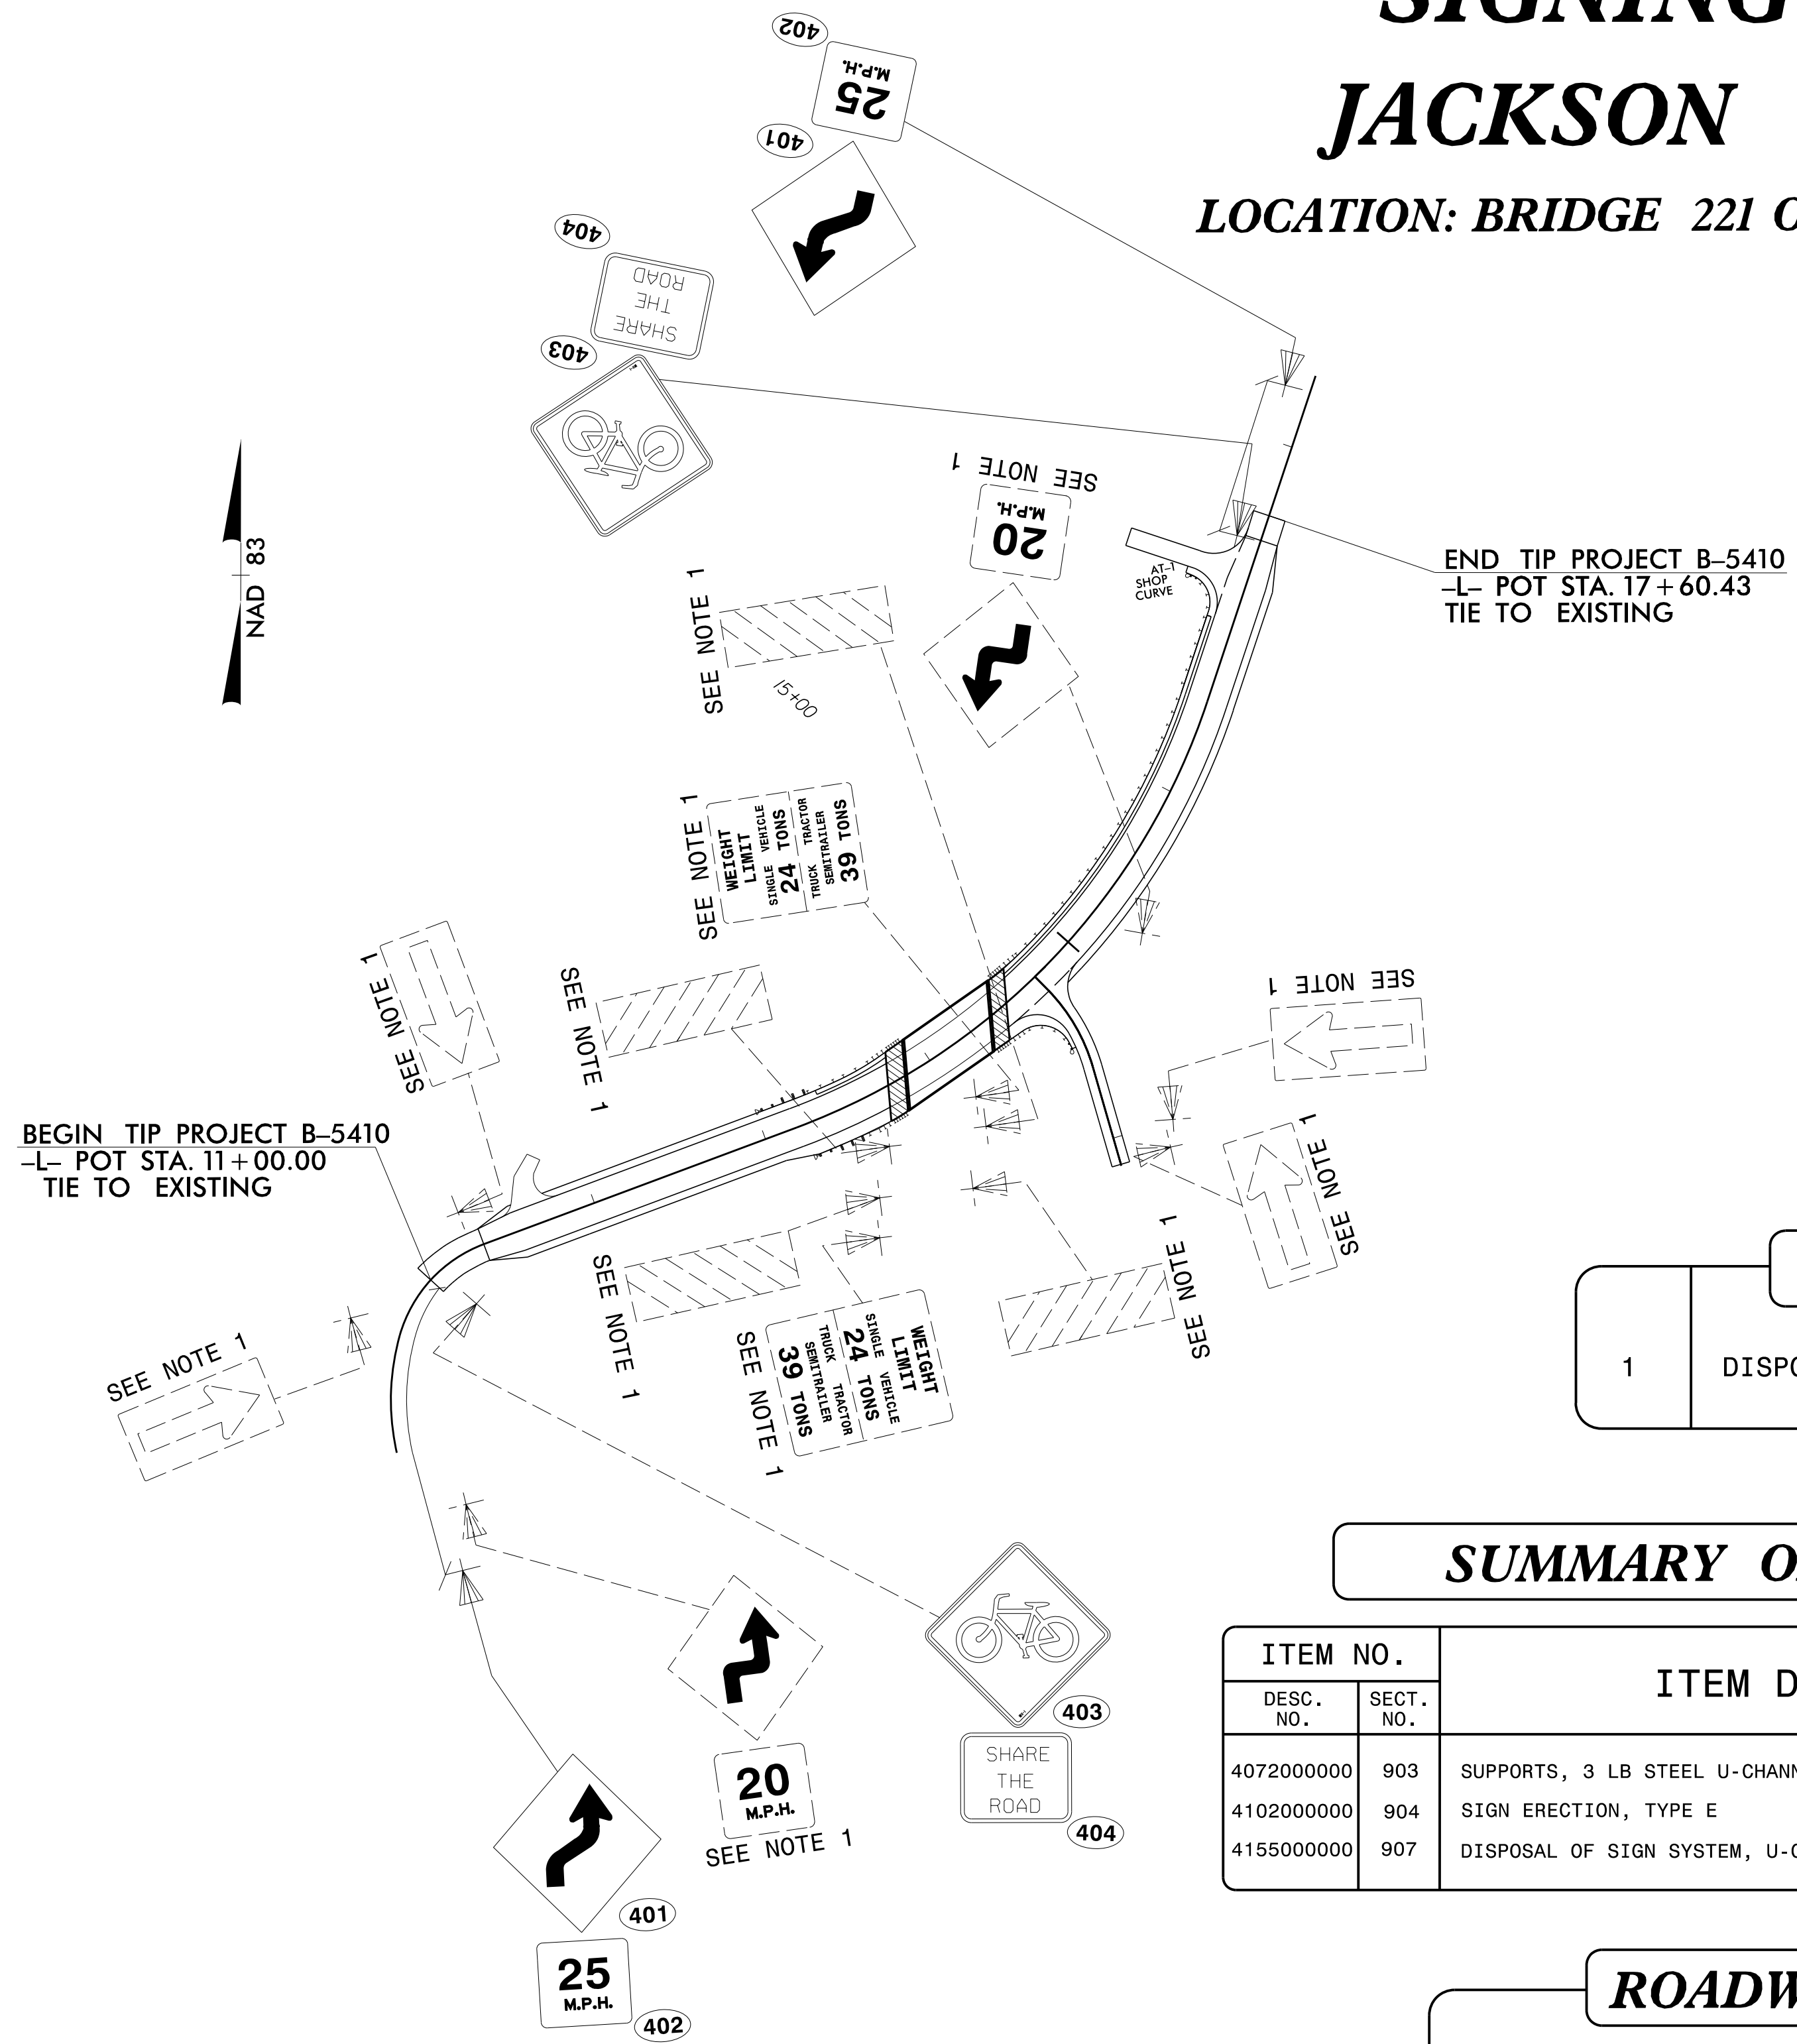

GENERAL NOTES

- SIGNS FURNISHED BY STATE
- WHEN NOT STATIONED OR DIMENSIONED ON PLANS, ALL 'E' AND 'F' SIGNS SHALL BE FIELD LOCATED BY THE ENGINEER
- ALL EXISTING SIGNS ON "U" CHANNEL POST WITHIN THE PROJECT LIMITS SHALL BE REMOVED AND DISPOSED OF UNLESS OTHERWISE NOTED ON PLANS.
- THE BACKGROUND FOR TYPE E & F SIGNS SHALL BE TYPE C REFLECTIVE SHEETING.
- SEE ROADWAY PLANS FOR GUARD/GUIDE RAIL DETAILS.

TYPE "E" SIGNS

401 QUANTITY REQ'D <u>2</u> 30" X 30" W1-4(R) ONE "U" POST PER SIGN	403 QUANTITY REQ'D <u>2</u> 30" X 30" W11-1 ONE "U" POST PER SIGN
402 QUANTITY REQ'D <u>2</u> 18" X 18" W13-1P MOUNT BELOW SIGN 401 IN 2 INSTALLATIONS ONE "U" POSTS PER SIGN	404 QUANTITY REQ'D <u>2</u> 18" X 24" W16-1P MOUNT BELOW SIGN 403 IN 2 INSTALLATIONS ONE "U" POSTS PER SIGN

PROJECT NOTES

- DISPOSAL OF SIGN SYSTEM, U-CHANNEL

SUMMARY OF QUANTITIES

ITEM NO.	DESC. NO.	SECT. NO.	ITEM DESCRIPTION	QUANTITY	UNIT
4072000000	903		SUPPORTS, 3 LB STEEL U-CHANNEL	62	L.F.
4102000000	904		SIGN ERECTION, TYPE E	8	EA.
4155000000	907		DISPOSAL OF SIGN SYSTEM, U-CHANNEL	12	EA.

ROADWAY STANDARD DRAWING

THE FOLLOWING ROADWAY STANDARDS AS APPEAR IN "ROADWAY STANDARD DRAWINGS" - PROJECT SERVICES UNIT - N.C. DEPARTMENT OF TRANSPORTATION - RALEIGH, N.C., DATED JANUARY 2012 ARE APPLICABLE TO THIS PROJECT AND BY REFERENCE HEREBY ARE CONSIDERED A PART OF THESE PLANS:

STD. NO.	TITLE
904.10	ORIENTATION OF GROUND MOUNTED SIGNS
904.50	MOUNTING OF TYPE 'D', 'E' AND 'F' SIGNS ON 'U' CHANNEL POSTS

INDEX

SHEET NO.	DESCRIPTION
SIGN-1	TITLE SHEET, E SIGNS AND SIGN DETAIL SHEET

PLAN PREPARED BY: N.C.D.O.T. SIGNING AND DELINEATION UNIT

K. JORDAN SIGNING & DELINEATION REGIONAL ENGINEER

M. TRACEY, P.E. SIGNING & DELINEATION PROJECT DESIGN ENGINEER

