

**This electronic collection of documents is provided
for the convenience of the user
and is Not a Certified Document –**

**The documents contained herein were originally issued
and sealed by the individuals whose names and license
numbers appear on each page, on the dates appearing
with their signature on that page.**

**This file or an individual page
shall not be considered a certified document.**

STATE OF NORTH CAROLINA DIVISION OF HIGHWAYS


Approximate quantities only. Unclassified excavation, fine grading, clearing and grubbing, and removal of existing pavement will be paid for at the lump sum price for "Grading".

NOTE: EMBANKMENT COLUMN DOES NOT INCLUDE BACKFILL FOR UNDERCUT


CROSS-SECTION SUMMARY

Station	Uncl. Exc.	Embt	Station	Uncl. Exc.	Embt															
L LT.	(cu. yd.)	(cu. yd.)	L RT	(cu. yd.)	(cu. yd.)															
10+75.00000	0	0	12+00.00000	9	0															
11+00.00000	0	0	12+25.00000	28	0															
11+25.00000	0	0	12+50.00000	47	2															
11+50.00000	1	7	12+75.00000	56	5															
11+75.00000	3	22	13+00.00000	69	5															
12+00.00000	2	44	13+25.00000	81	3															
12+25.00000	0	67	13+50.00000	63	2															
12+50.00000	0	89	13+75.00000	21	1															
12+75.00000	0	112																		
Station	Uncl. Exc.	Embt	Station	Uncl. Exc.	Embt															
L CL	(cu. yd.)	(cu. yd.)	L RT	(cu. yd.)	(cu. yd.)															
12+75.00000	0	0	14+00.00000	24	0															
13+00.00000	0	132	14+25.00000	27	0															
13+25.00000	0	156	14+50.00000	3	0															
13+50.00000	0	181	14+75.00000	0	0															
13+75.00000	0	206	15+00.00000	10	10															
14+00.00000	0	110	15+25.00000	20	19															
			15+50.00000	15	15															
			15+75.00000	8	10															
Station	Uncl. Exc.	Embt	Station	Uncl. Exc.	Embt															
L CL	(cu. yd.)	(cu. yd.)	DR1	(cu. yd.)	(cu. yd.)															
14+00.00000	0	0	16+00.00000	6	9															
14+25.00000	0	0	16+25.00000	4	5															
14+50.00000	0	122	16+50.00000	1	1															
14+75.00000	0	264	16+75.00000	3	0															
15+00.00000	0	343	17+00.00000	3	0															
15+25.00000	0	388	17+25.00000	3	0															
15+50.00000	0	338	17+50.00000	1	0															
15+75.00000	0	253																		
Station	Uncl. Exc.	Embt	Station	Uncl. Exc.	Embt															
L LT	(cu. yd.)	(cu. yd.)	L RT	(cu. yd.)	(cu. yd.)															
15+75.00000	0	0	10+20.00000	0	0															
16+00.00000	0	173	10+30.00000	1	94															
16+25.00000	4	111	10+40.00000	2	76															
16+50.00000	9	64	10+50.00000	1	62															
16+75.00000	12	31	10+60.00000	0	42															
17+00.00000	17	25	10+70.00000	0	21															
17+25.00000	18	64	10+80.00000	0	6															
17+50.00000	7	46	10+90.00000	1	1															
17+75.00000	0	0	11+00.00000	4	0															
			11+10.00000	4	0															
			11+15.00000	2	0															
			11+15.70000	0	0															
Station	Uncl. Exc.	Embt																		
L RT	(cu. yd.)	(cu. yd.)																		
10+75.00000	0	0																		
11+00.00000	0	0																		
11+25.00000	0	0																		
11+50.00000	2	0																		
11+75.00000	4	0																		

75 70 65 60 55 50 45 40 35 30 25 20 15 10 5 0 5 10 15 20 25 30 35 40 45 50 55 60 65 70 75

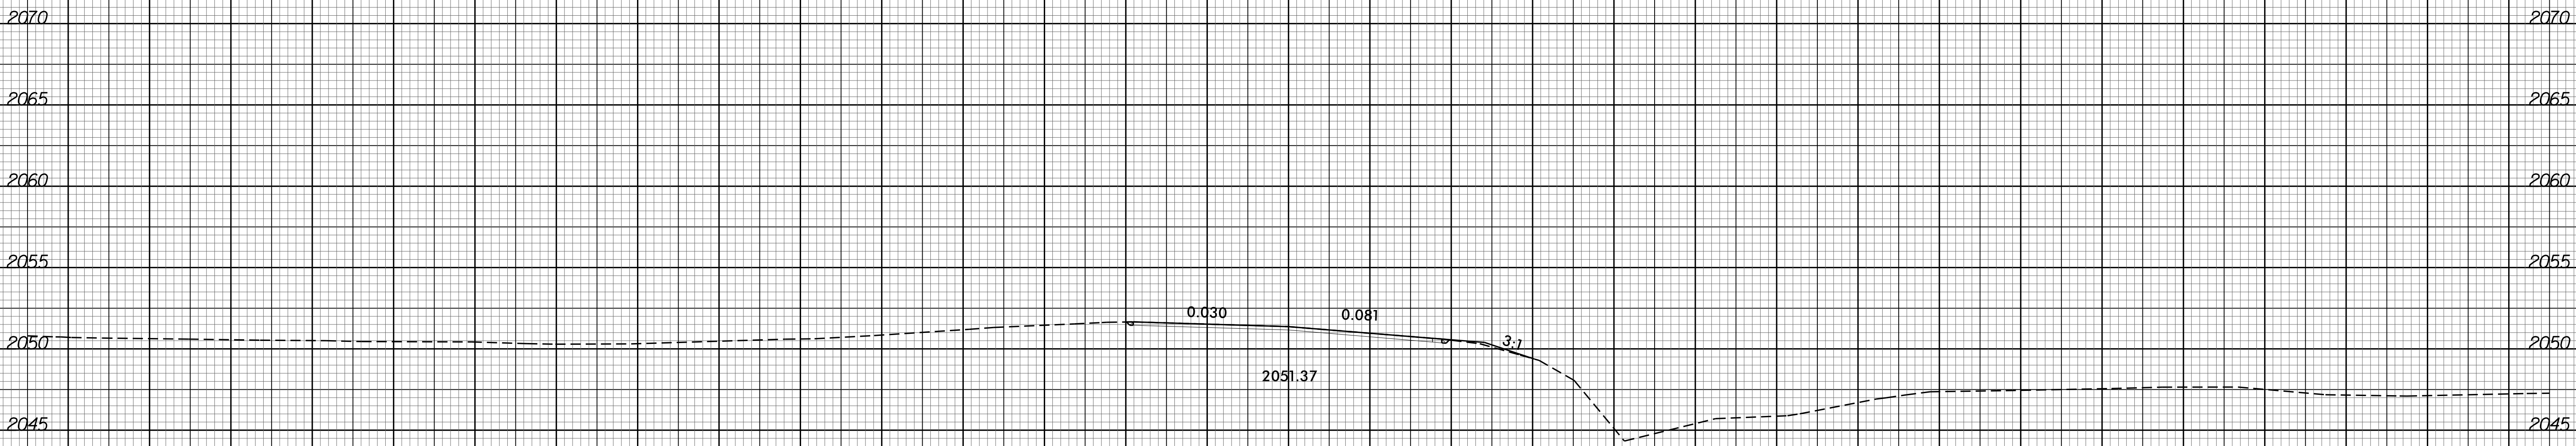


11 + 00.00

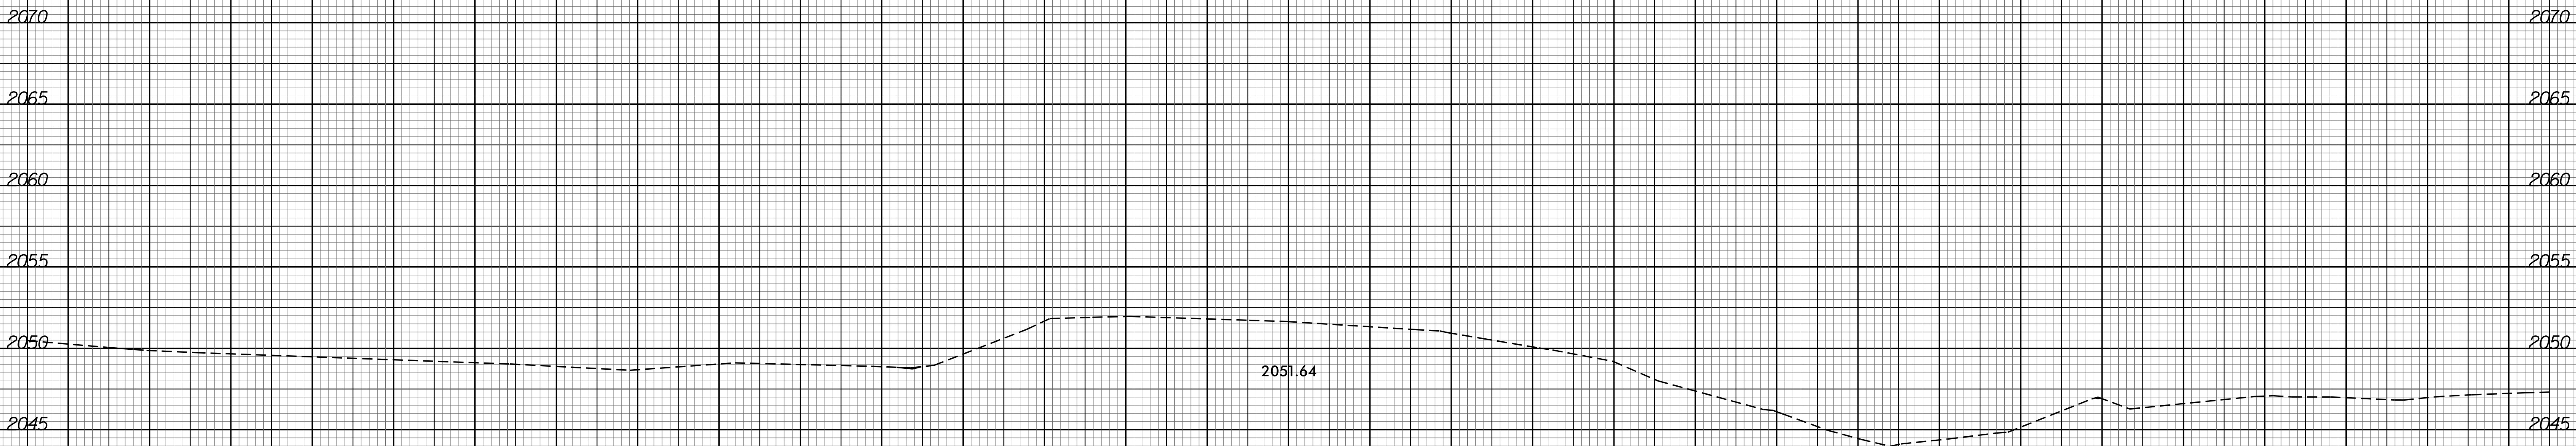


10 + 75.00

75 70 65 60 55 50 45 40 35 30 25 20 15 10 5 0 5 10 15 20 25 30 35 40 45 50 55 60 65 70 75


75 70 65 60 55 50 45 40 35 30 25 20 15 10 5 0 5 10 15 20 25 30 35 40 45 50 55 60 65 70 75

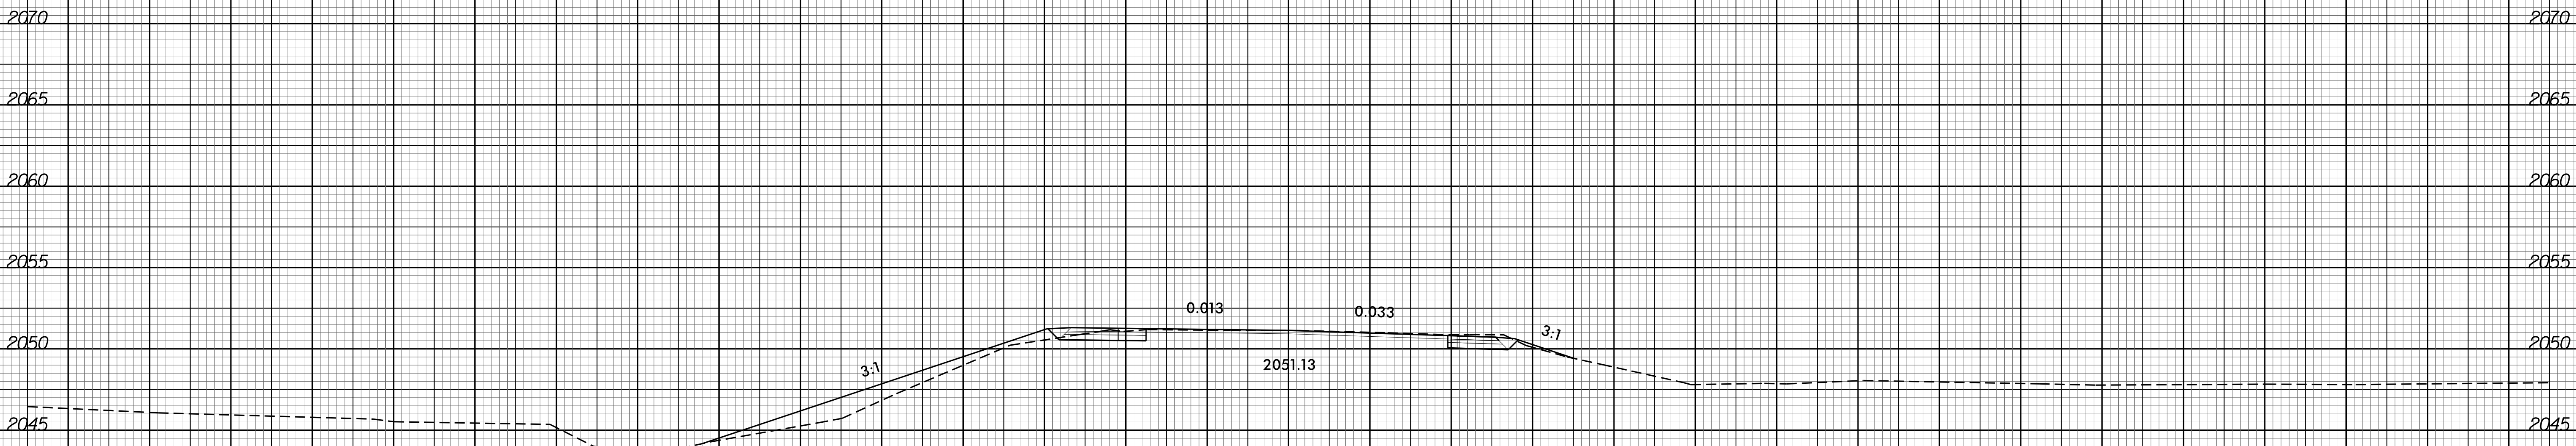


11+50.00

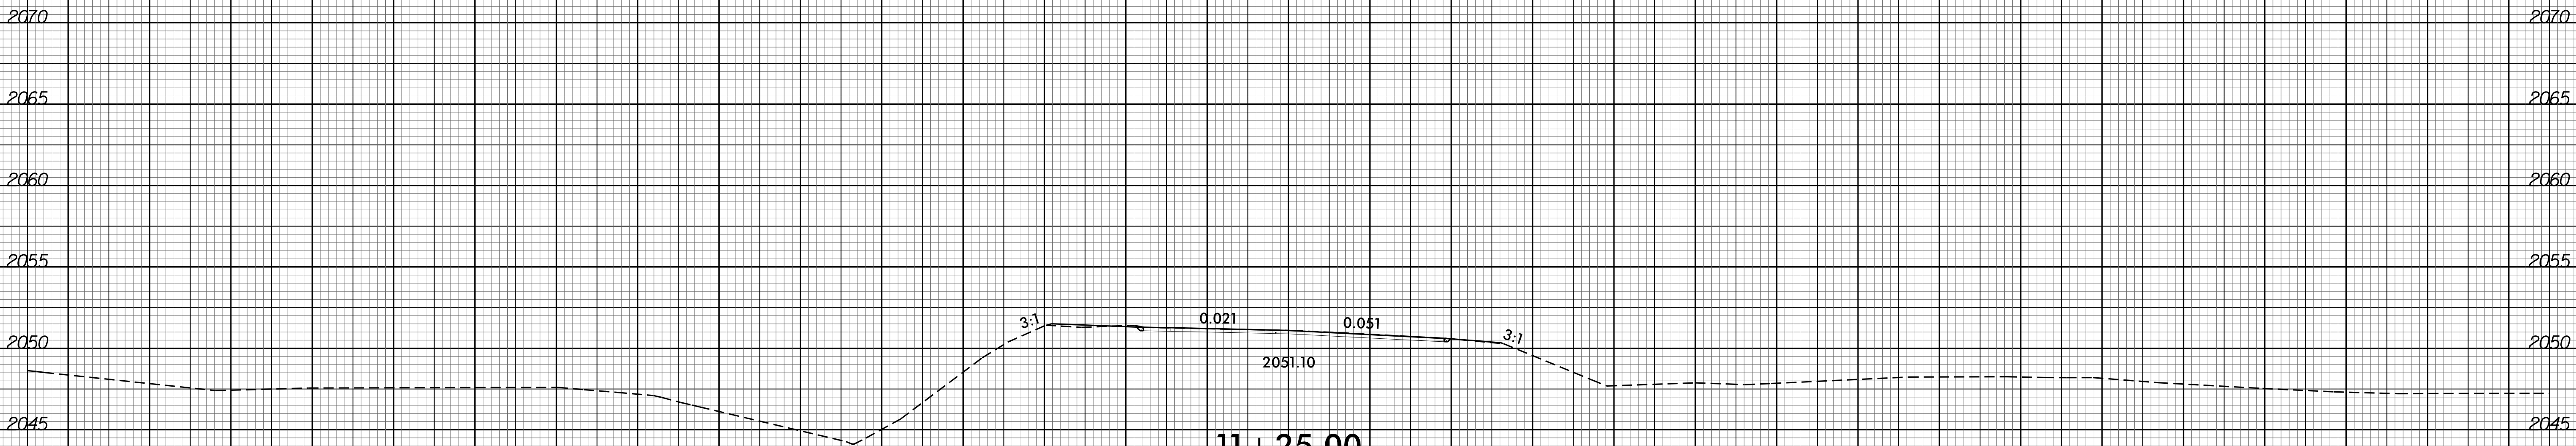

11+25.00

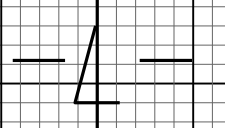


75 70 65 60 55 50 45 40 35 30 25 20 15 10 5 0 5 10 15 20 25 30 35 40 45 50 55 60 65 70 75

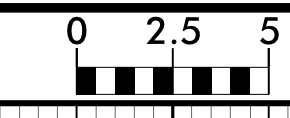


PROJ. REFERENCE NO.
B-5410

SHEET NO.
X-4

75 70 65 60 55 50 45 40 35 30 25 20 15 10 5 0 5 10 15 20 25 30 35 40 45 50 55 60 65 70 75

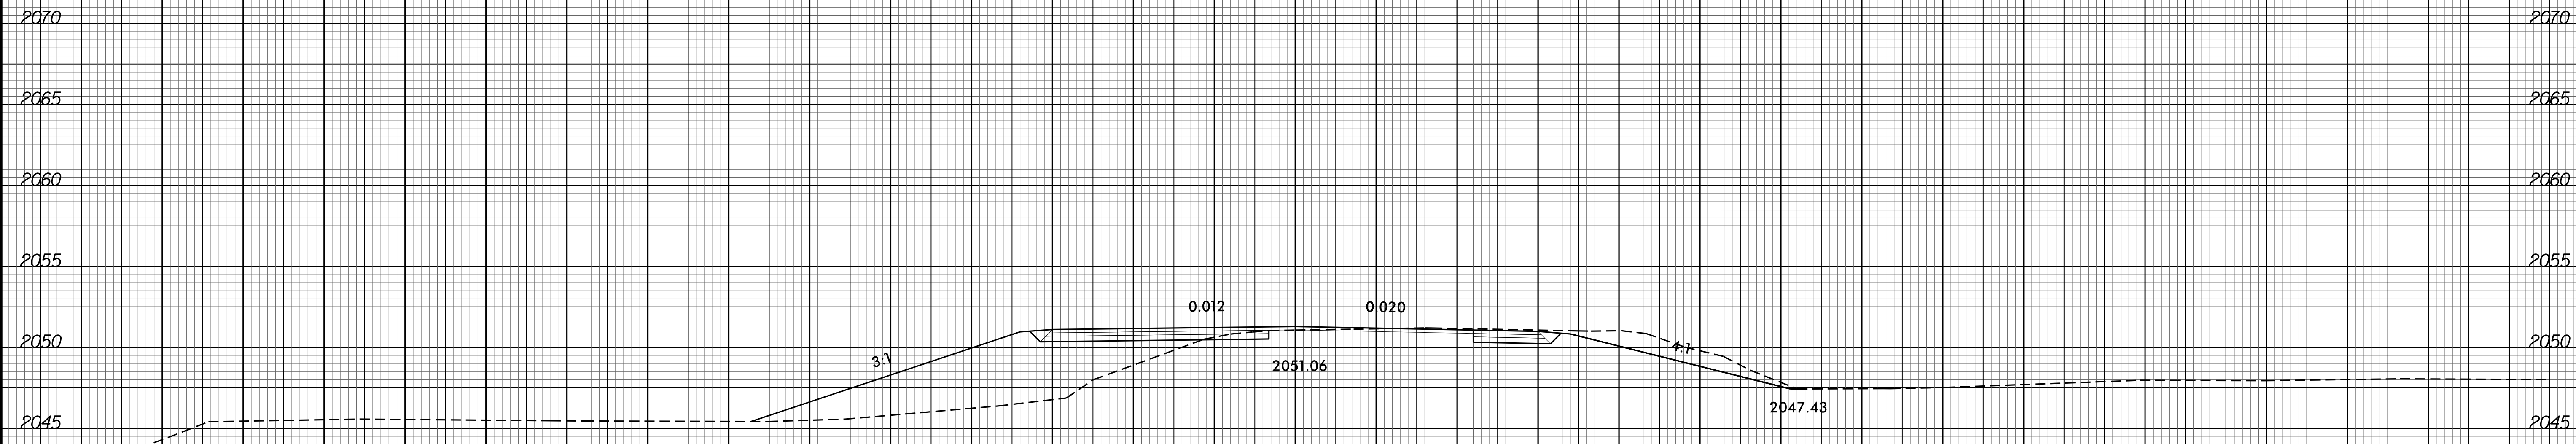



12 + 00.00

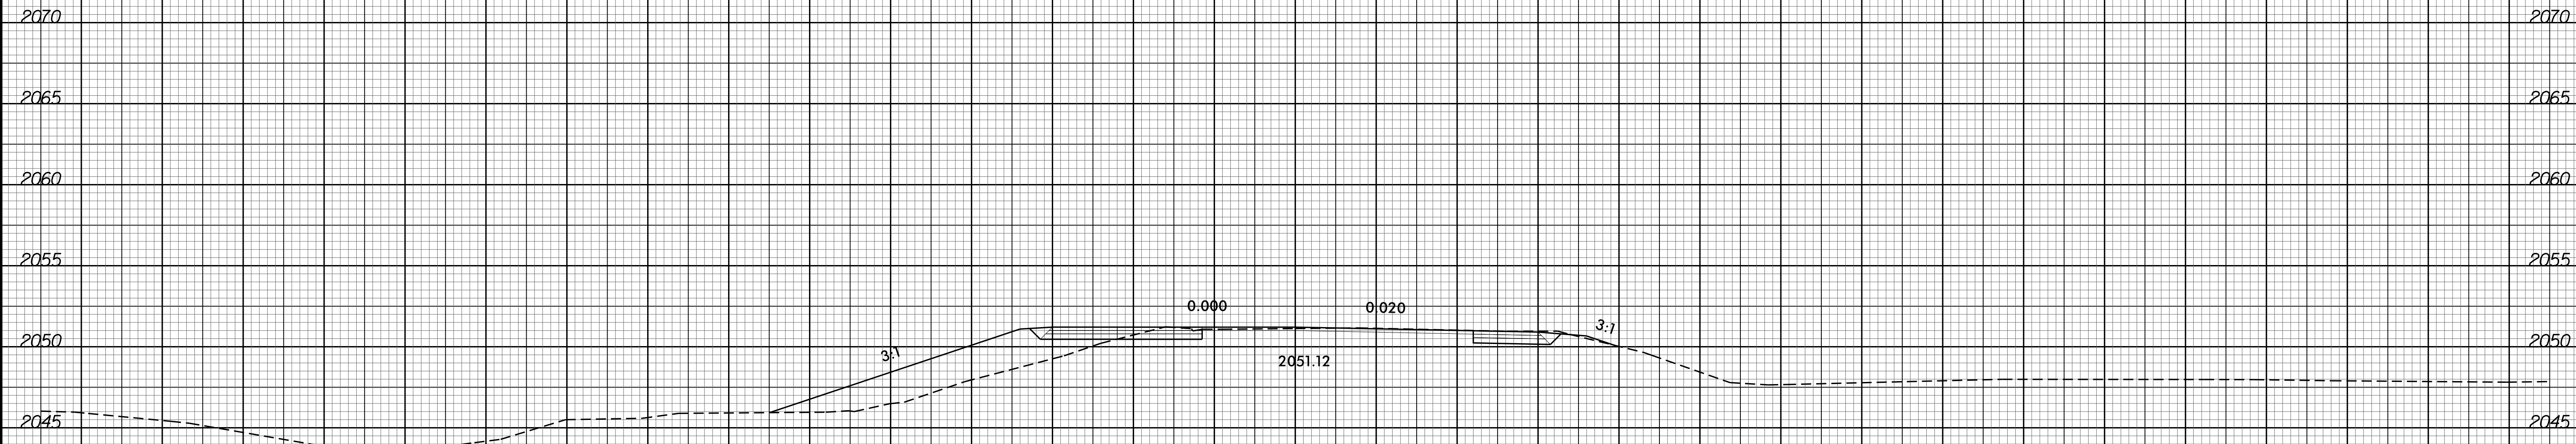

11 + 75.00



75 70 65 60 55 50 45 40 35 30 25 20 15 10 5 0 5 10 15 20 25 30 35 40 45 50 55 60 65 70 75

75 70 65 60 55 50 45 40 35 30 25 20 15 10 5 0 5 10 15 20 25 30 35 40 45 50 55 60 65 70 75

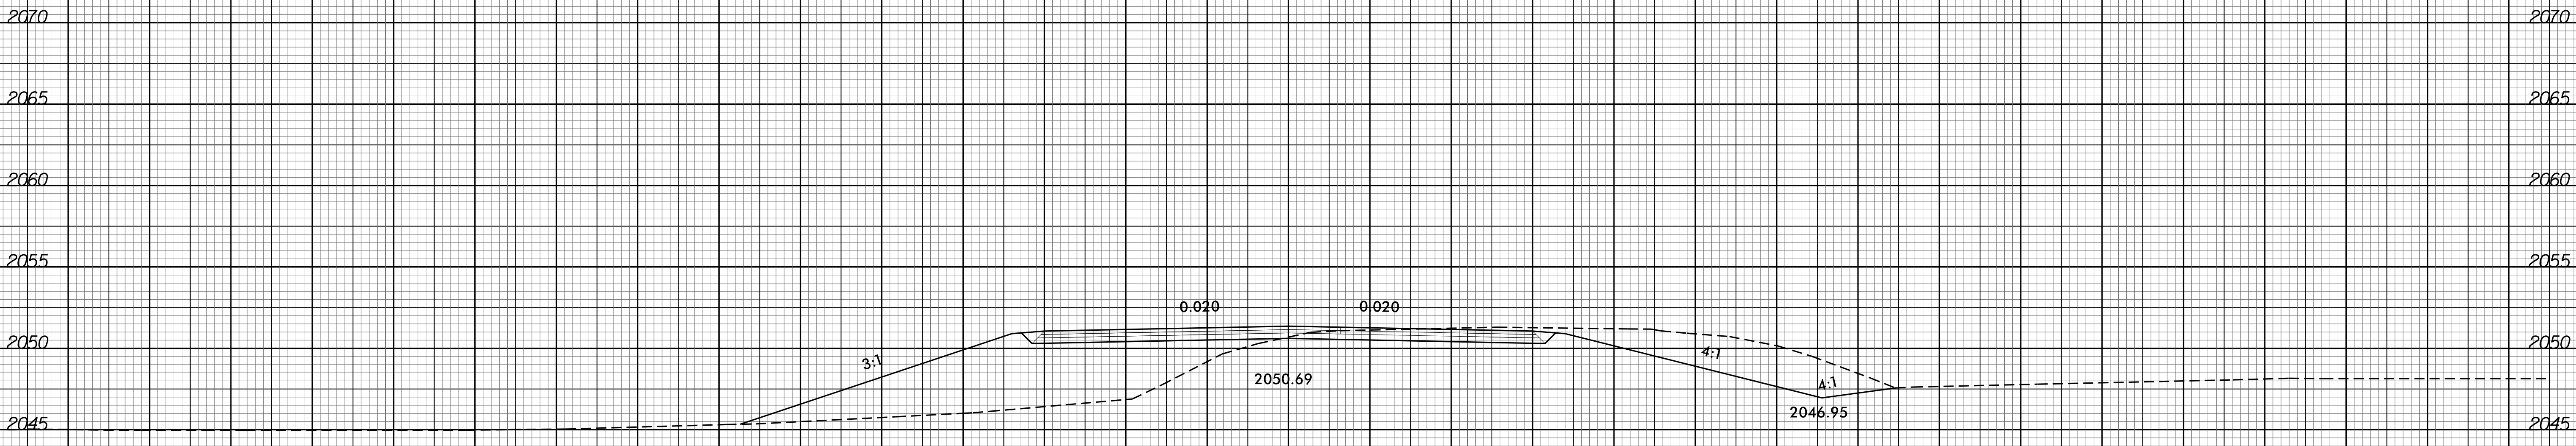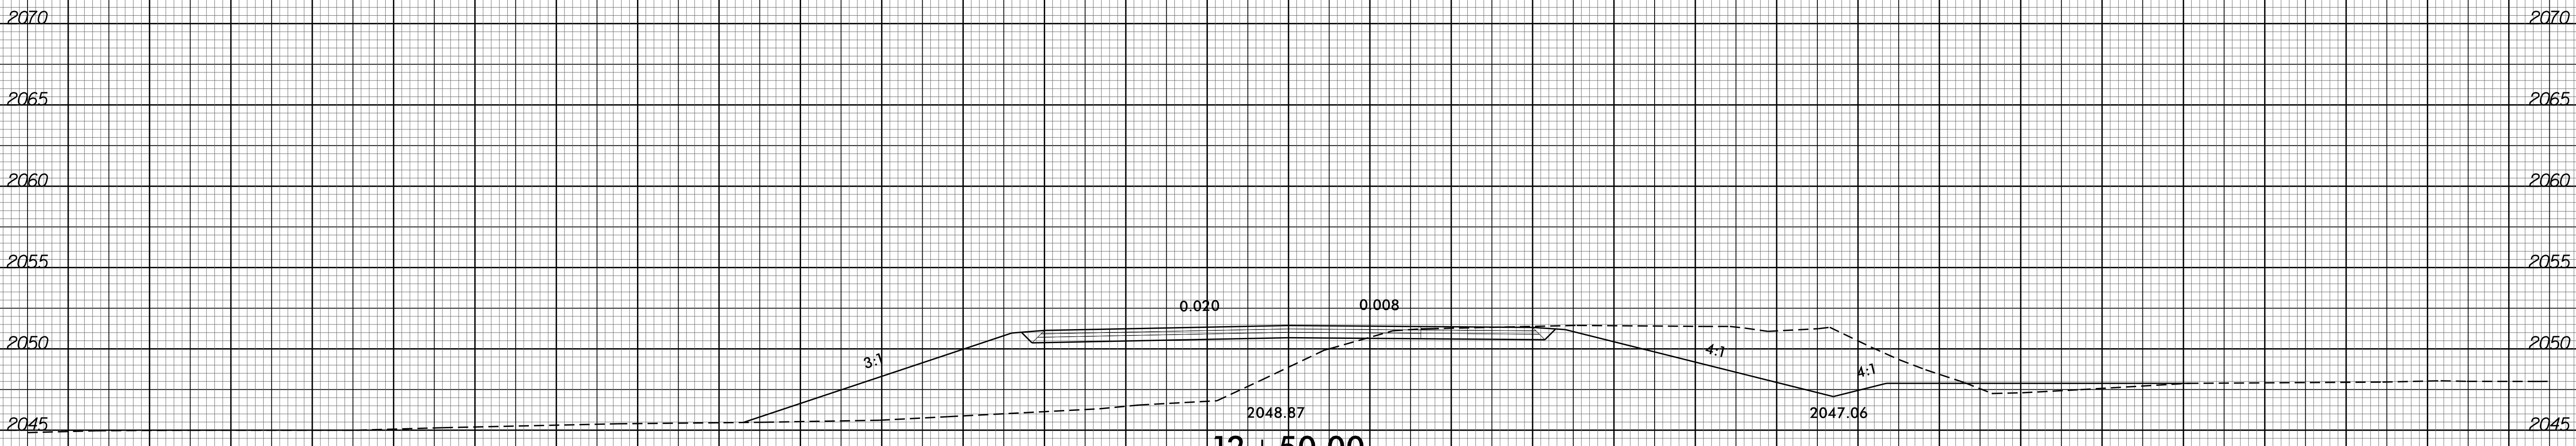



75 70 65 60 55 50 45 40 35 30 25 20 15 10 5 0 5 10 15 20 25 30 35 40 45 50 55 60 65 70 75

75 70 65 60 55 50 45 40 35 30 25 20 15 10 5 0 5 10 15 20 25 30 35 40 45 50 55 60 65 70 75

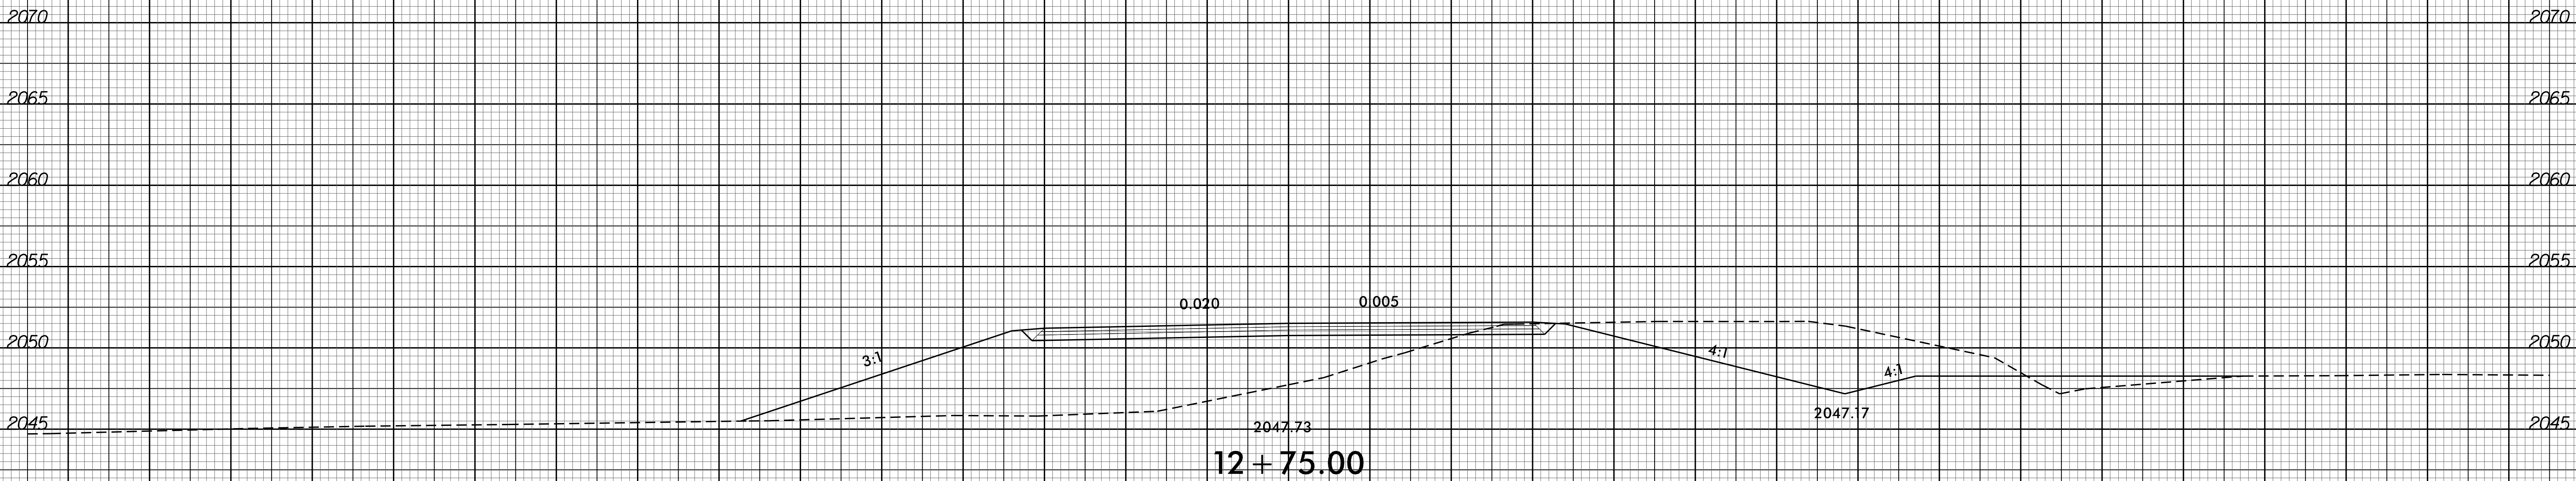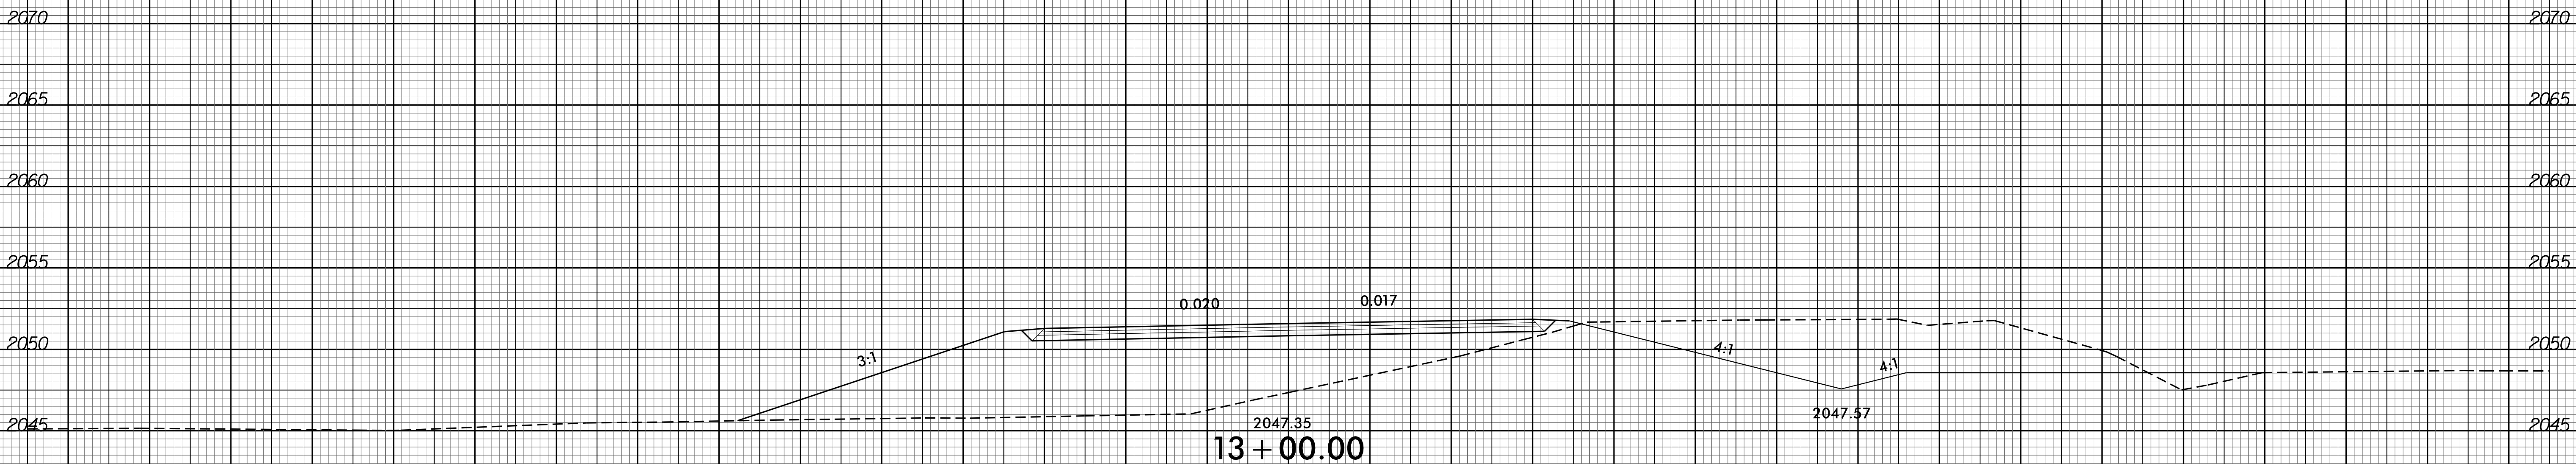

75 70 65 60 55 50 45 40 35 30 25 20 15 10 5 0 5 10 15 20 25 30 35 40 45 50 55 60 65 70 75

75 70 65 60 55 50 45 40 35 30 25 20 15 10 5 0 5 10 15 20 25 30 35 40 45 50 55 60 65 70 75

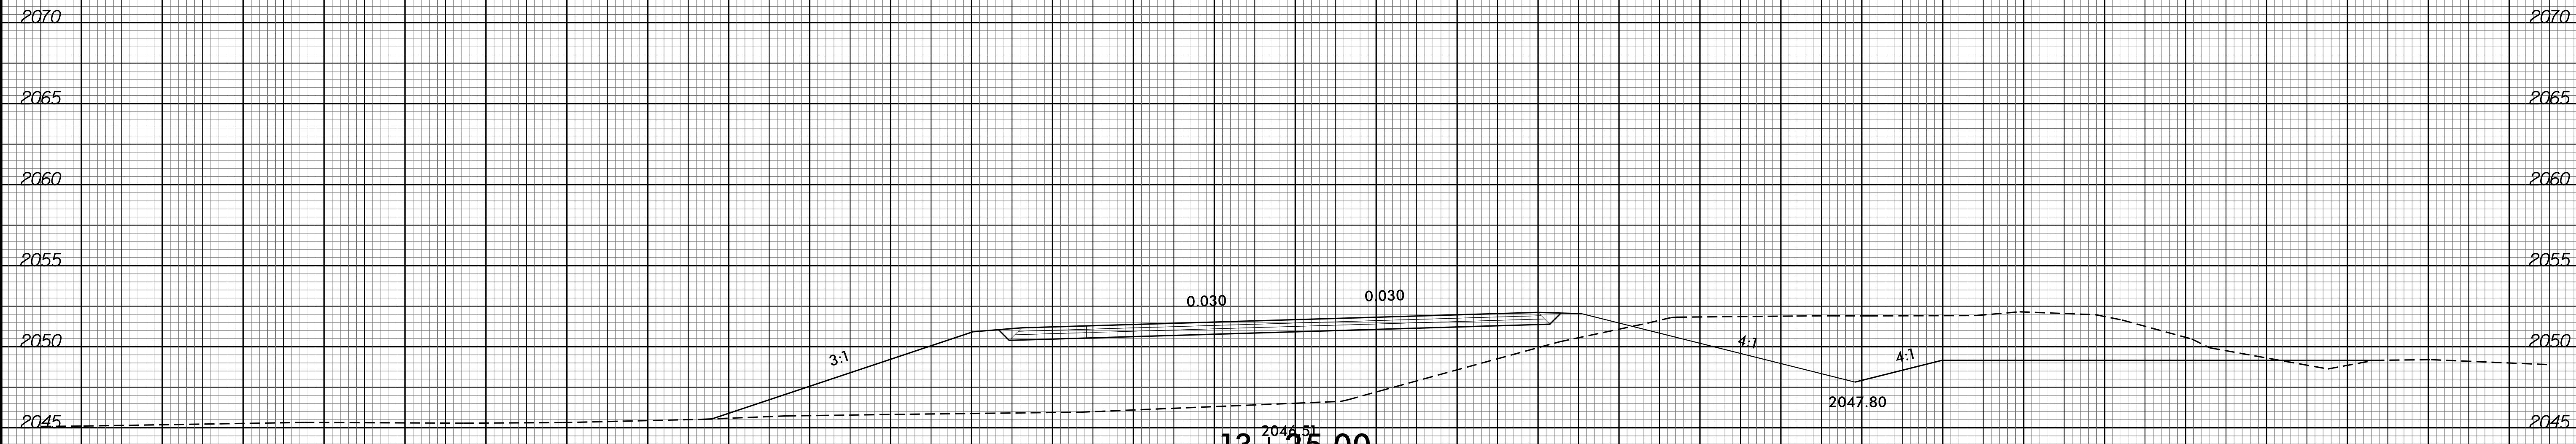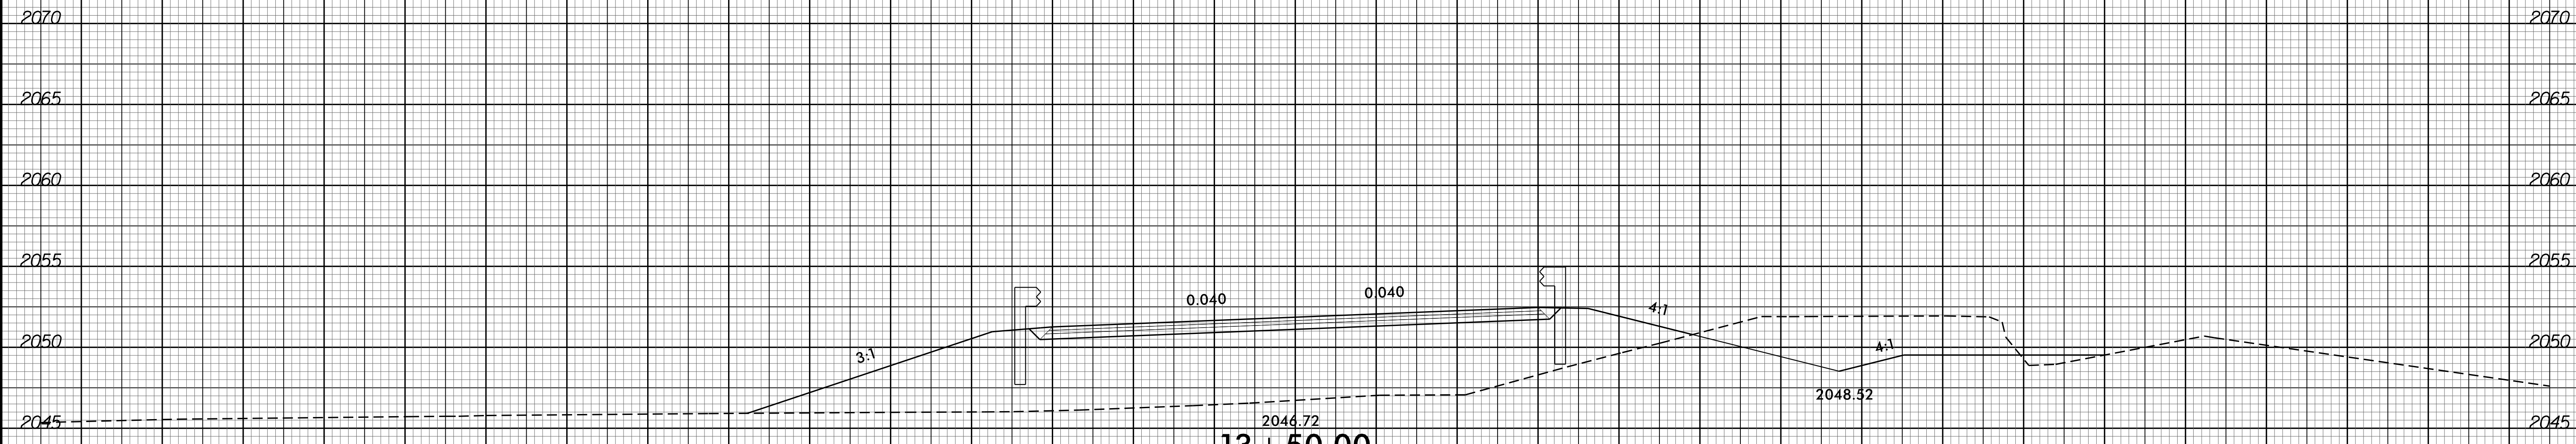



75 70 65 60 55 50 45 40 35 30 25 20 15 10 5 0 5 10 15 20 25 30 35 40 45 50 55 60 65 70 75



PROJ. REFERENCE NO.
B-5410

SHEET NO.
X-8


75 70 65 60 55 50 45 40 35 30 25 20 15 10 5 0 5 10 15 20 25 30 35 40 45 50 55 60 65 70 75

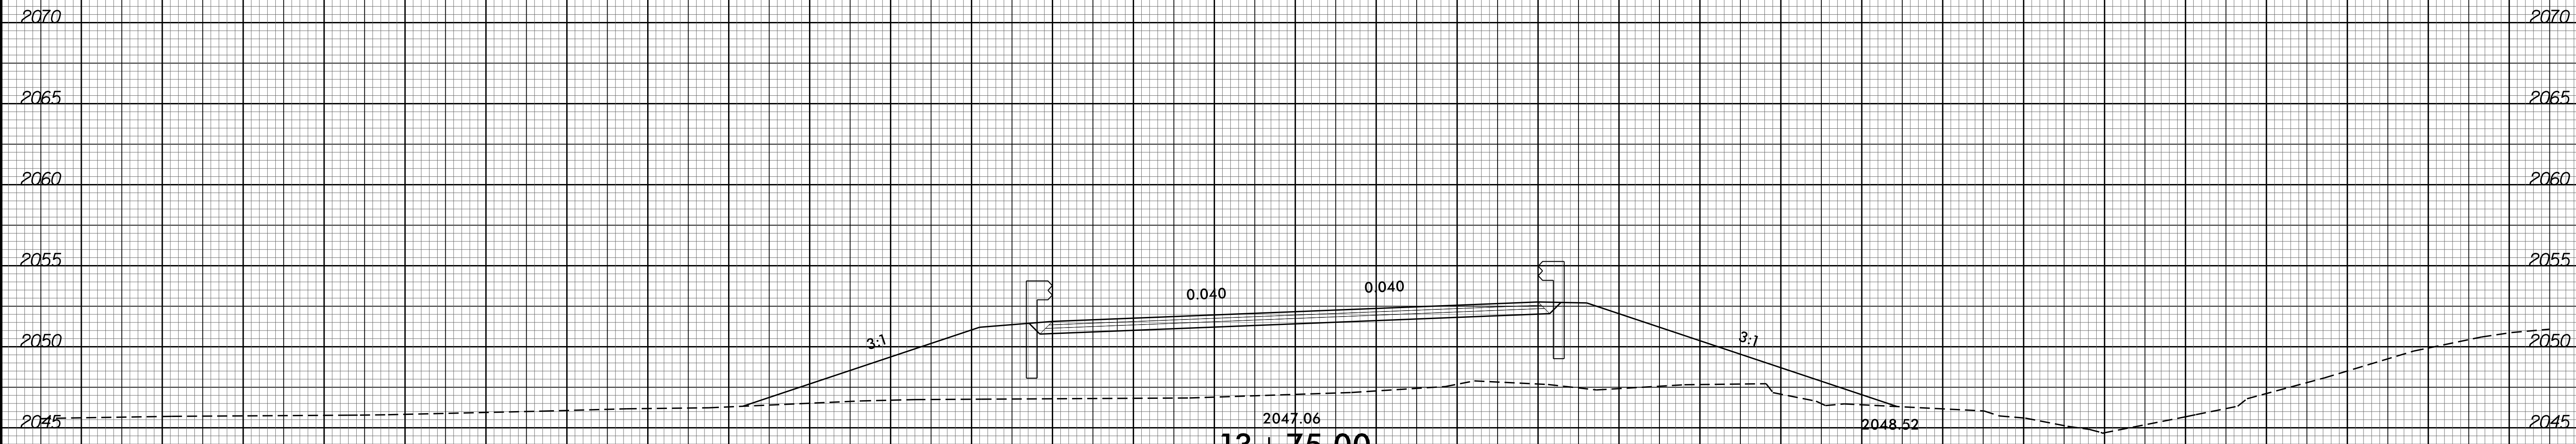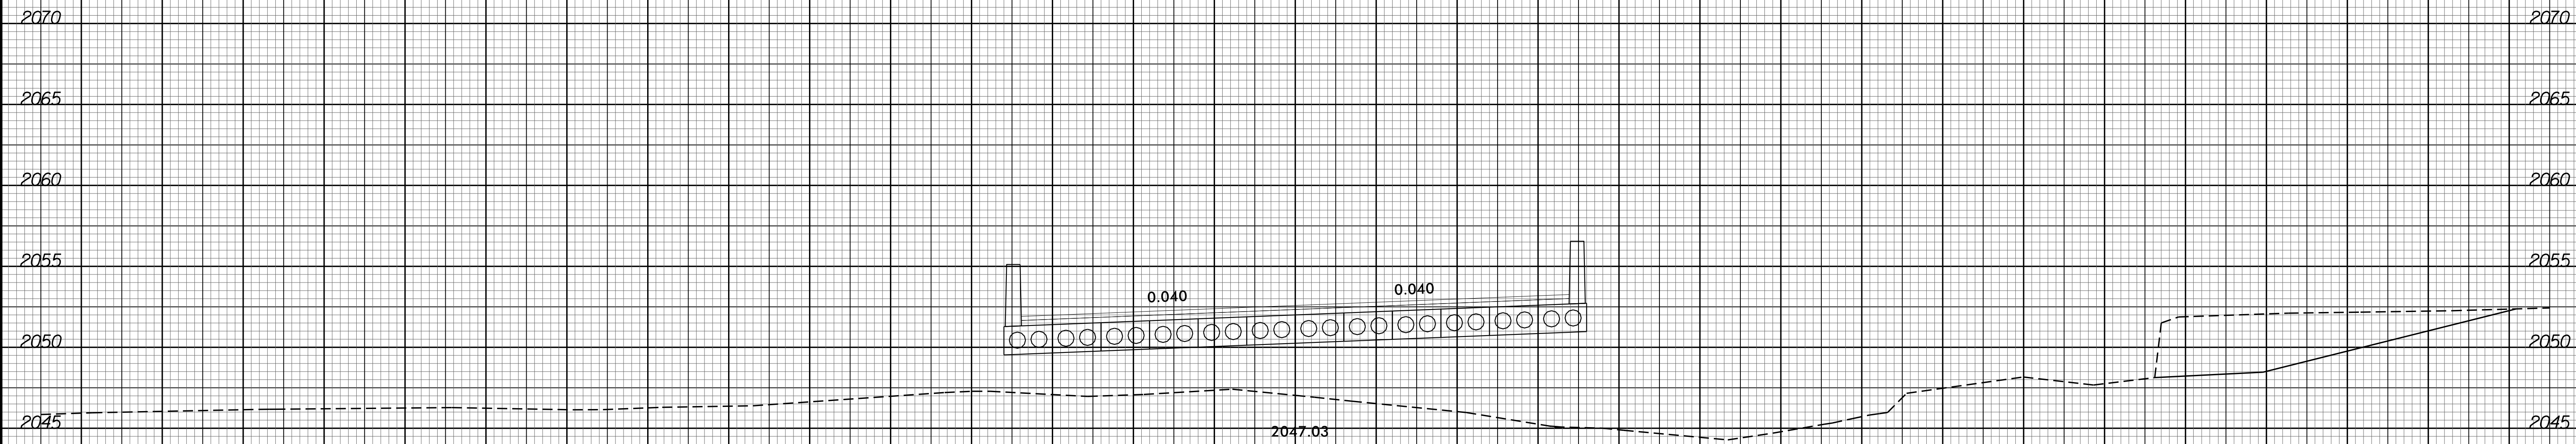


75 70 65 60 55 50 45 40 35 30 25 20 15 10 5 0 5 10 15 20 25 30 35 40 45 50 55 60 65 70 75

8/23/99

0 2.5 5	PROJ. REFERENCE NO. B-5410	SHEET NO. X-9
---------	-------------------------------	------------------

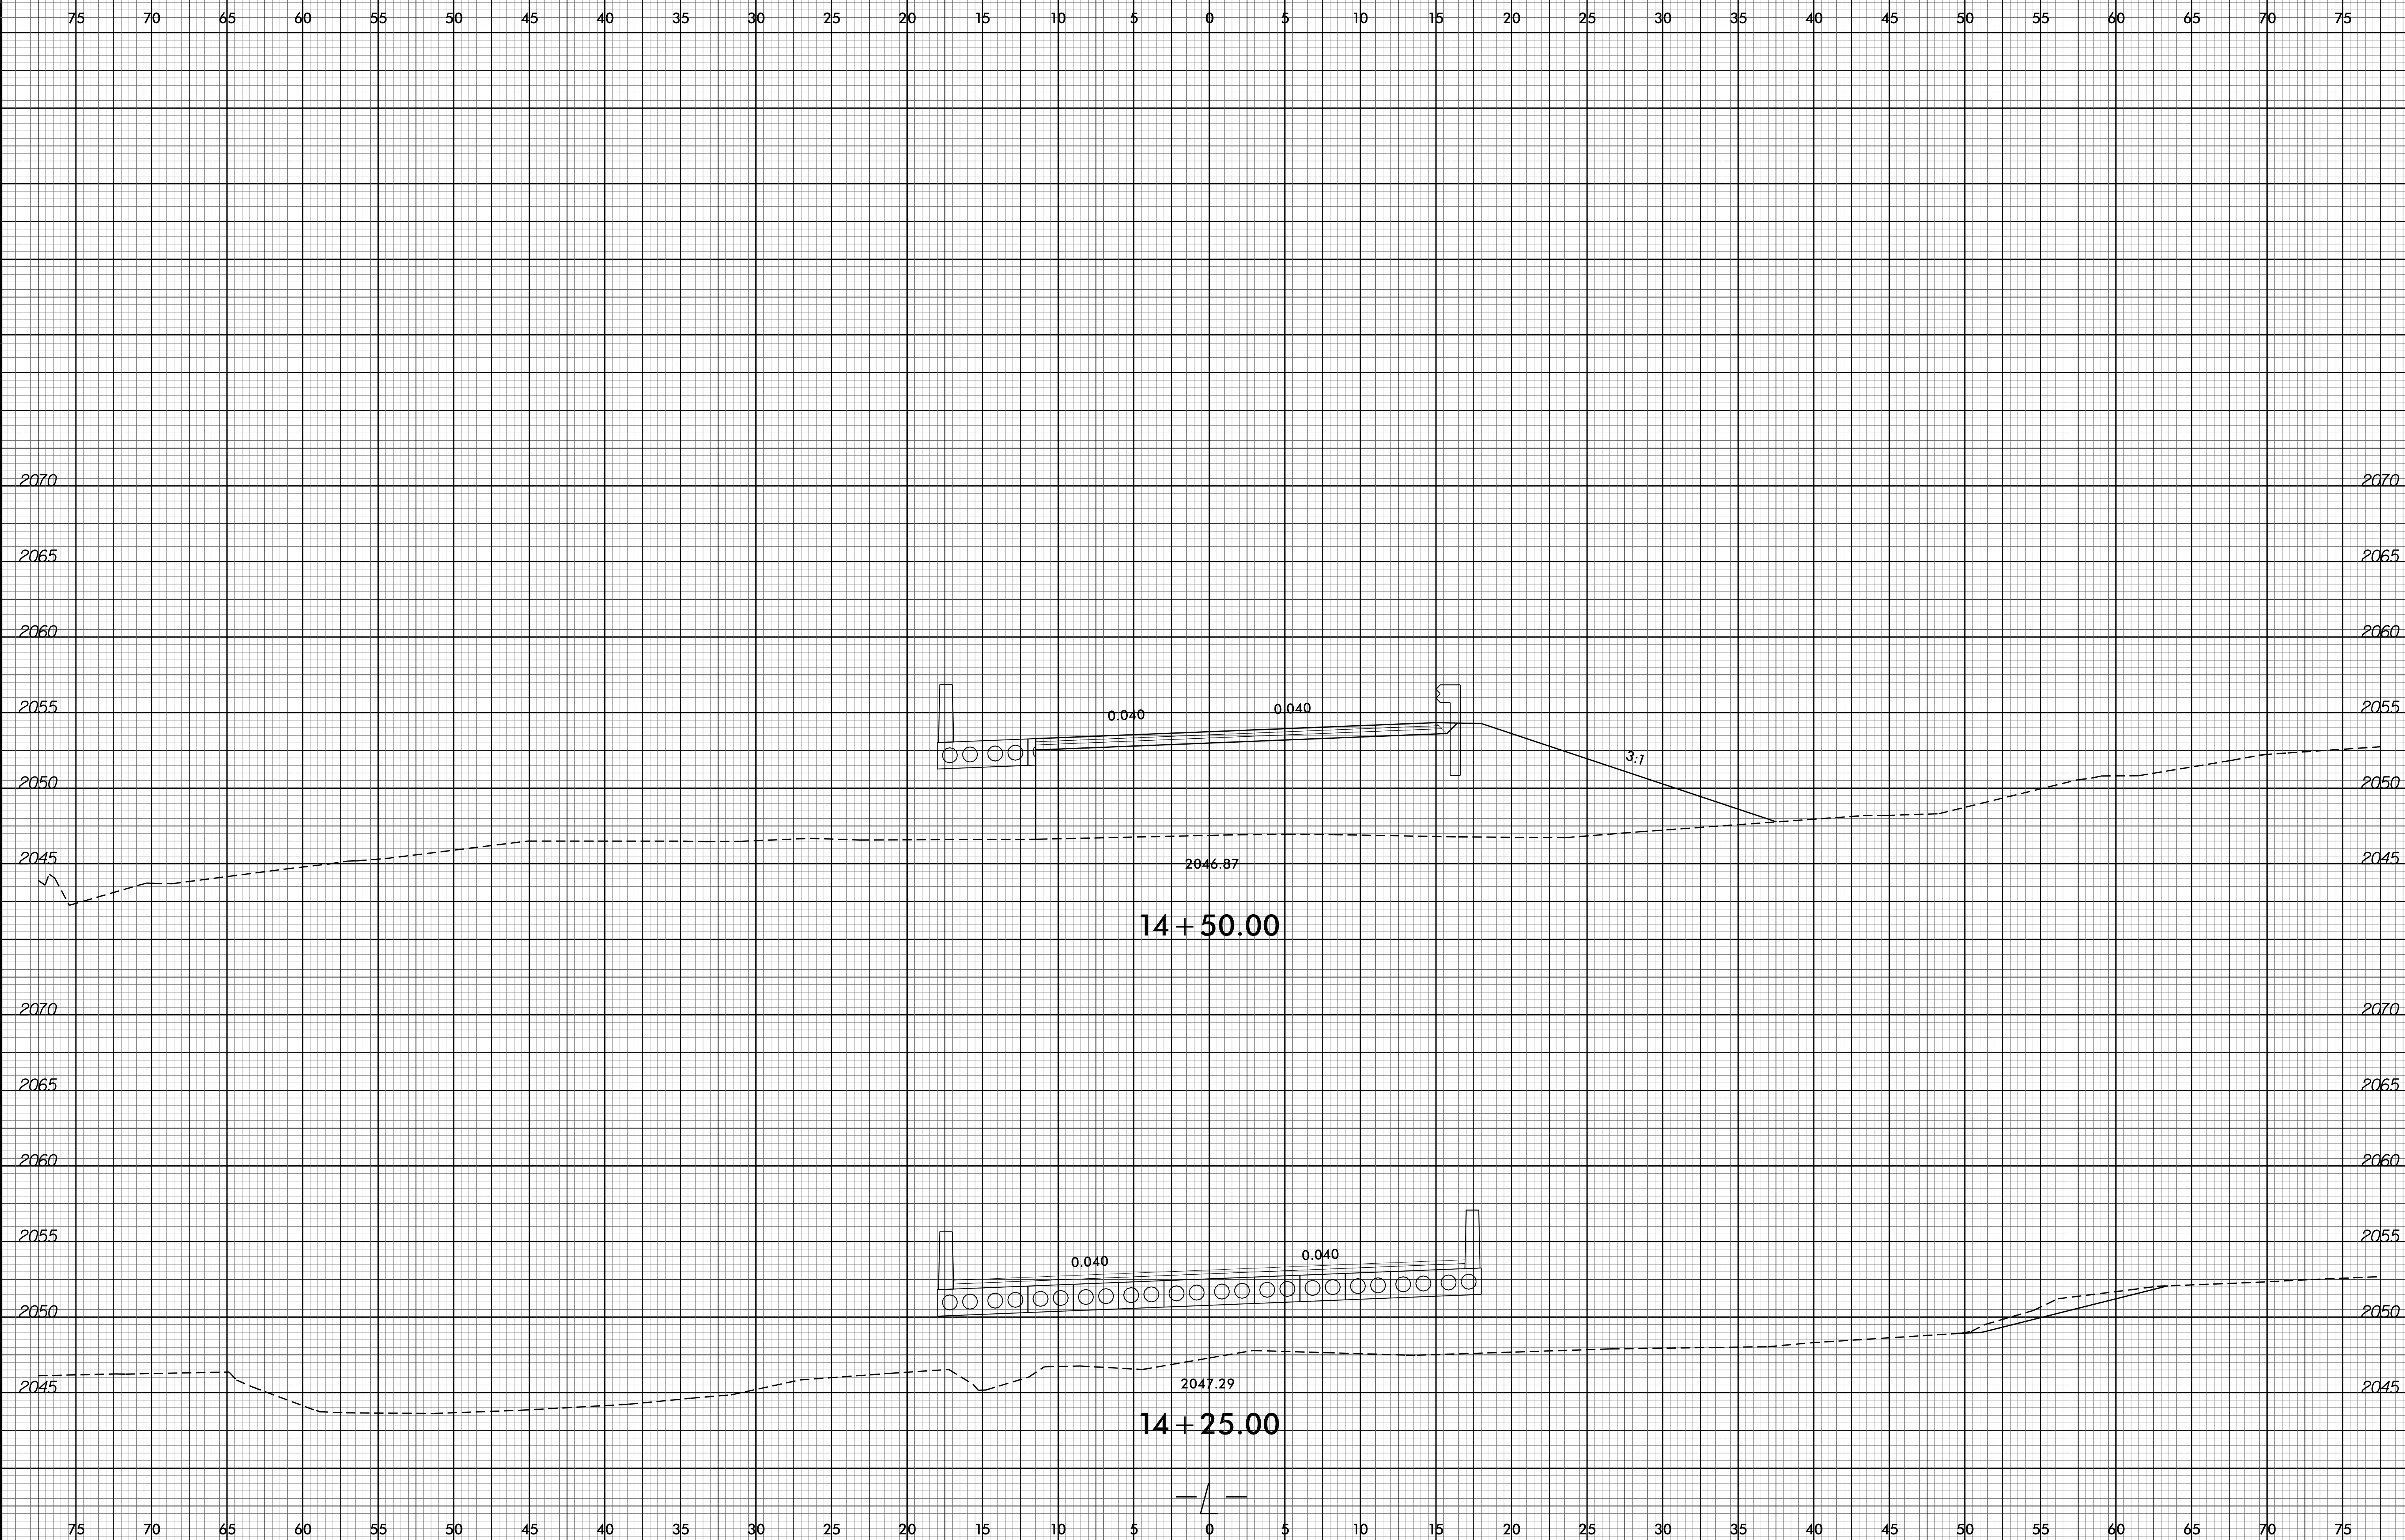



19-JAN-2016 14:12
P:\Projects\XSC\B5410_RDY_XPL_L.dgn
\$\$\$\$\$

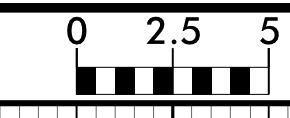


PROJ. REFERENCE NO.
B-5410

SHEET NO.
X-10



75 70 65 60 55 50 45 40 35 30 25 20 15 10 5 0 5 10 15 20 25 30 35 40 45 50 55 60 65 70 75

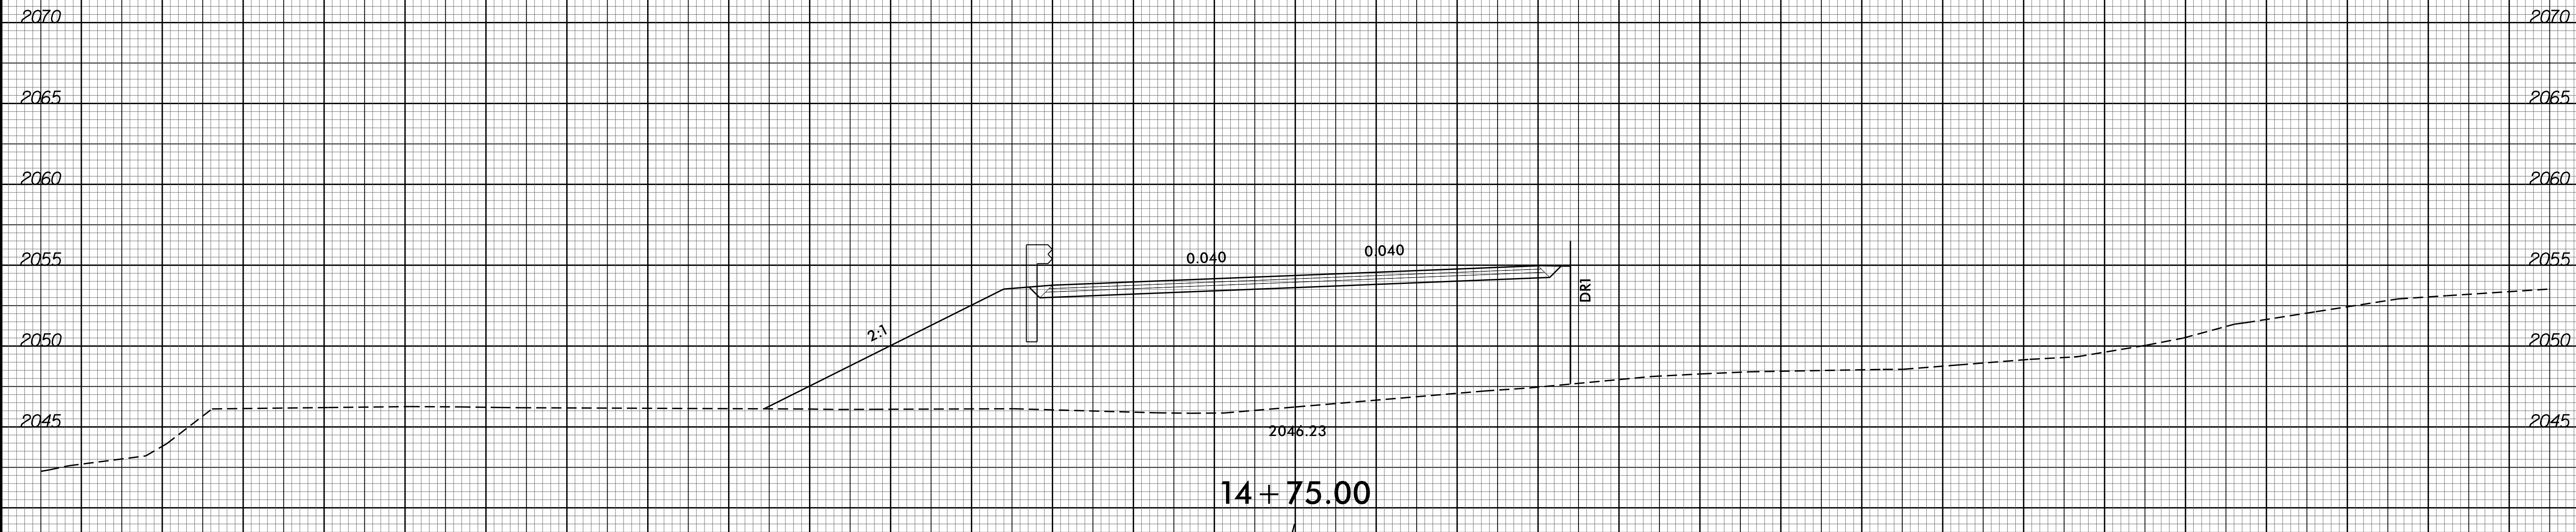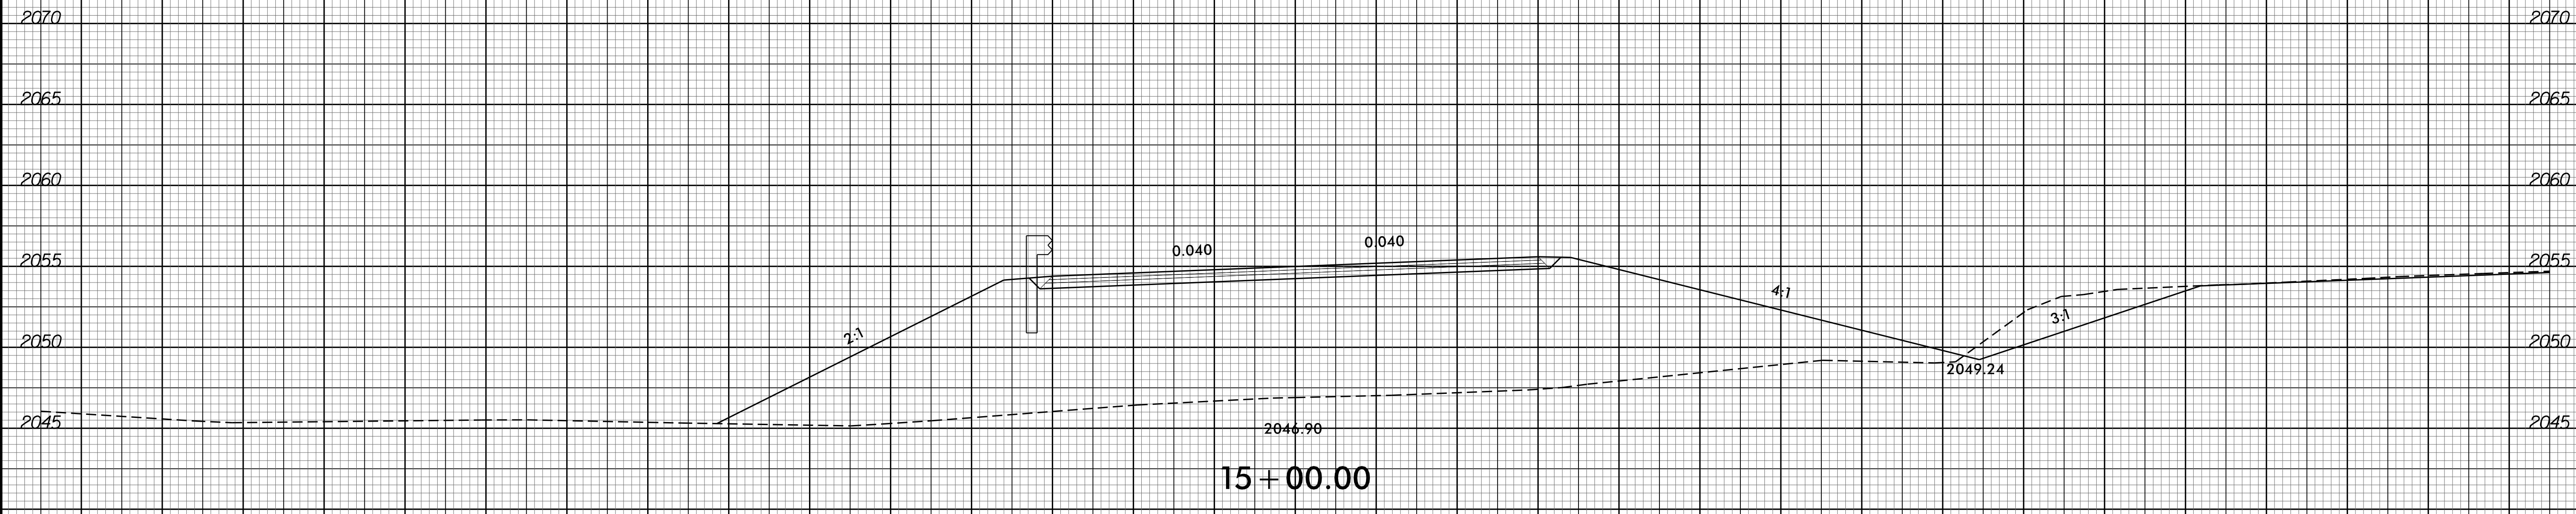

75 70 65 60 55 50 45 40 35 30 25 20 15 10 5 0 5 10 15 20 25 30 35 40 45 50 55 60 65 70 75

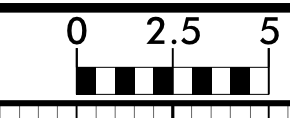

75 70 65 60 55 50 45 40 35 30 25 20 15 10 5 0 5 10 15 20 25 30 35 40 45 50 55 60 65 70 75

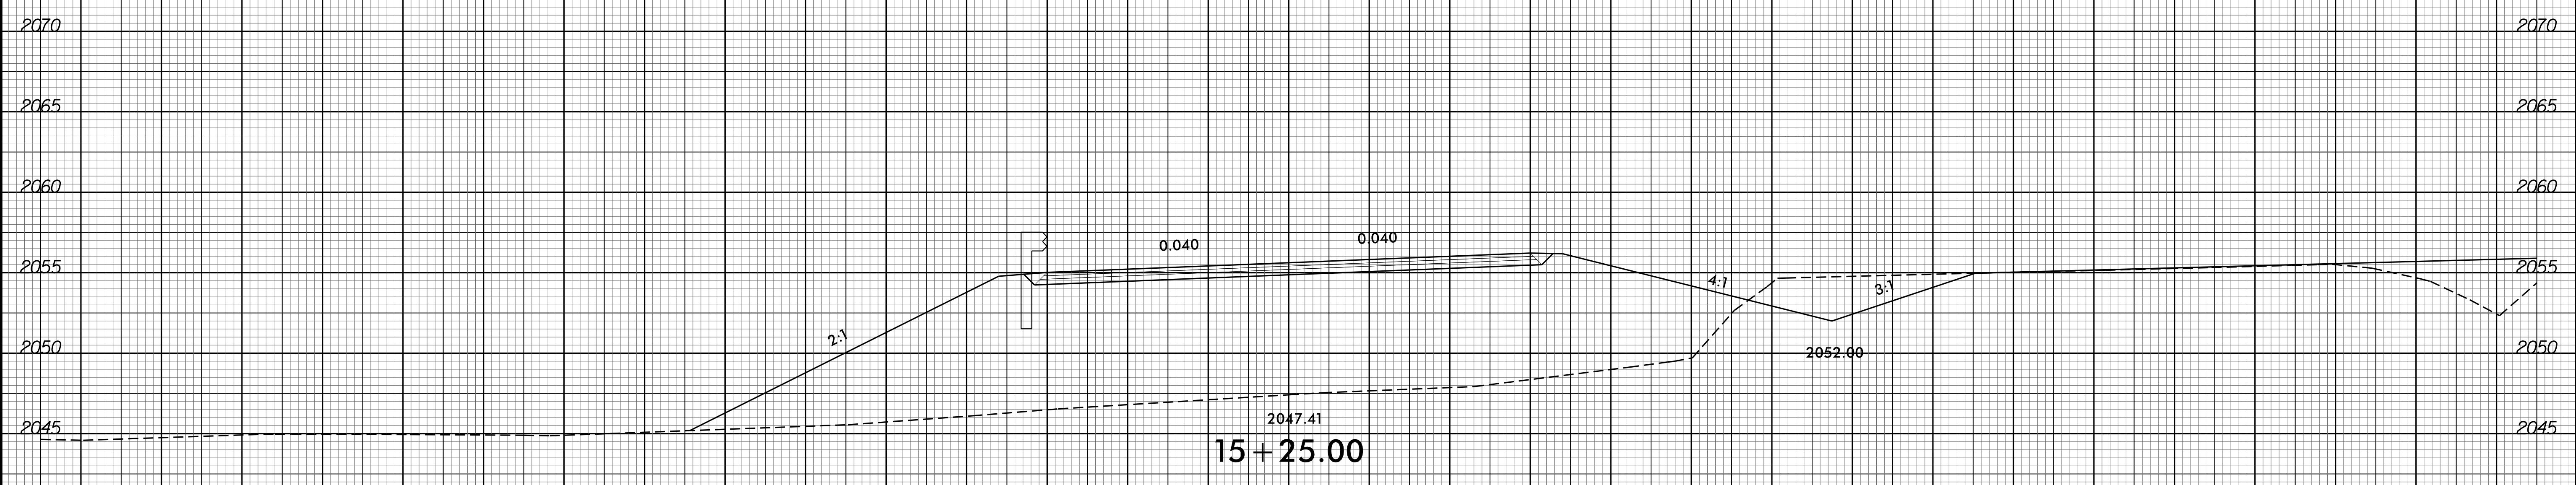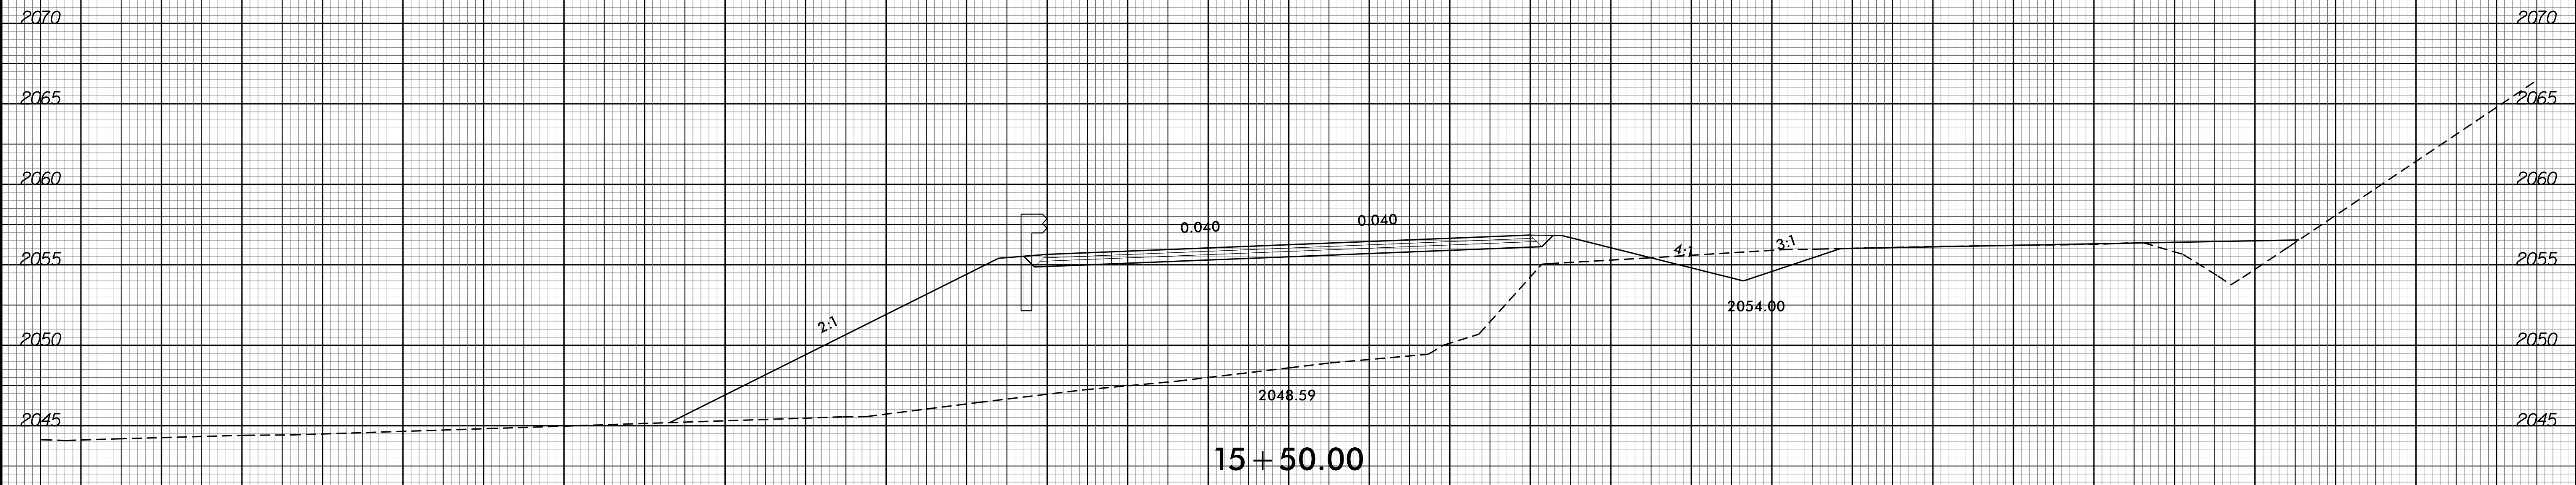


75 70 65 60 55 50 45 40 35 30 25 20 15 10 5 0 5 10 15 20 25 30 35 40 45 50 55 60 65 70 75




PROJ. REFERENCE NO.
B-5410

SHEET NO.
X-12

75 70 65 60 55 50 45 40 35 30 25 20 15 10 5 0 5 10 15 20 25 30 35 40 45 50 55 60 65 70 75

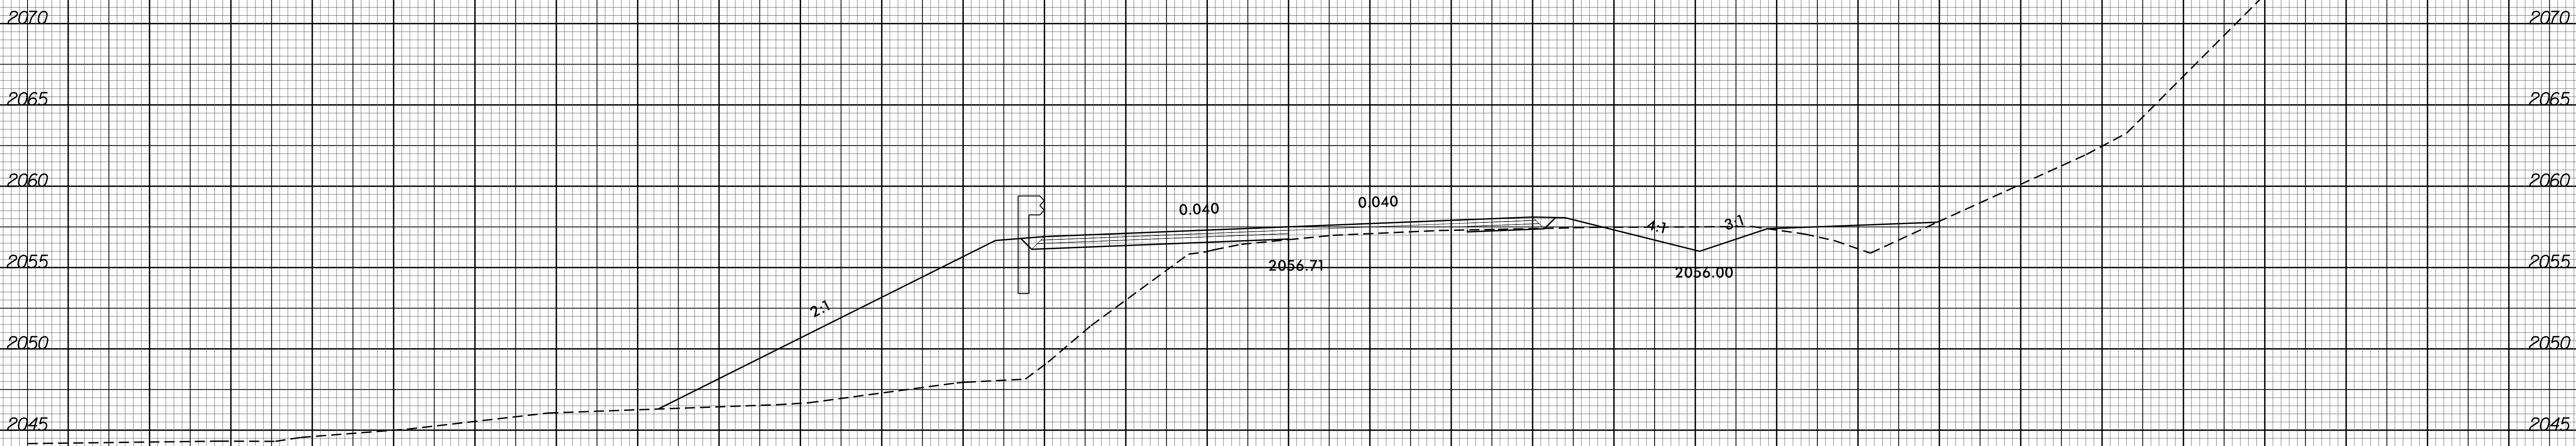



16 + 00.00

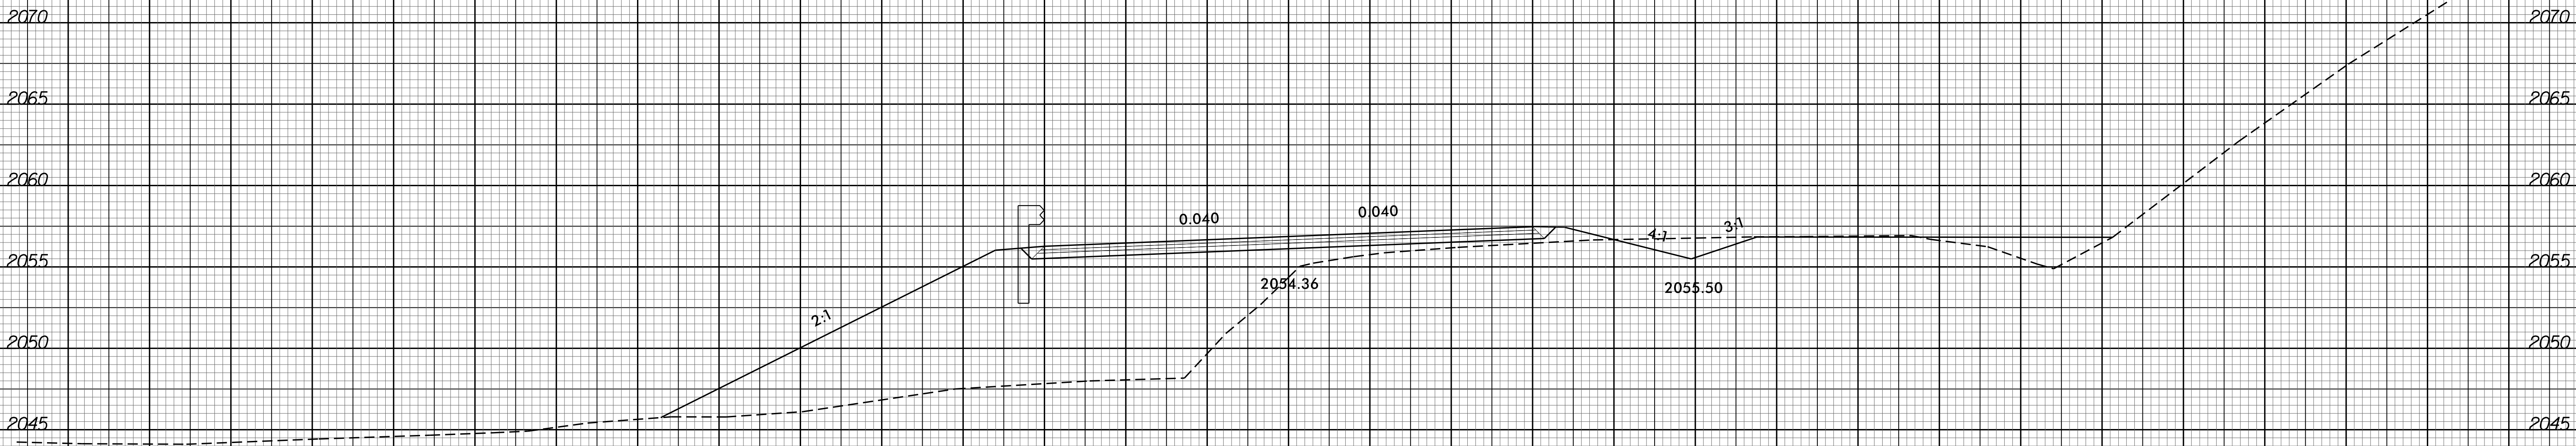


15 + 75.00

75 70 65 60 55 50 45 40 35 30 25 20 15 10 5 0 5 10 15 20 25 30 35 40 45 50 55 60 65 70 75

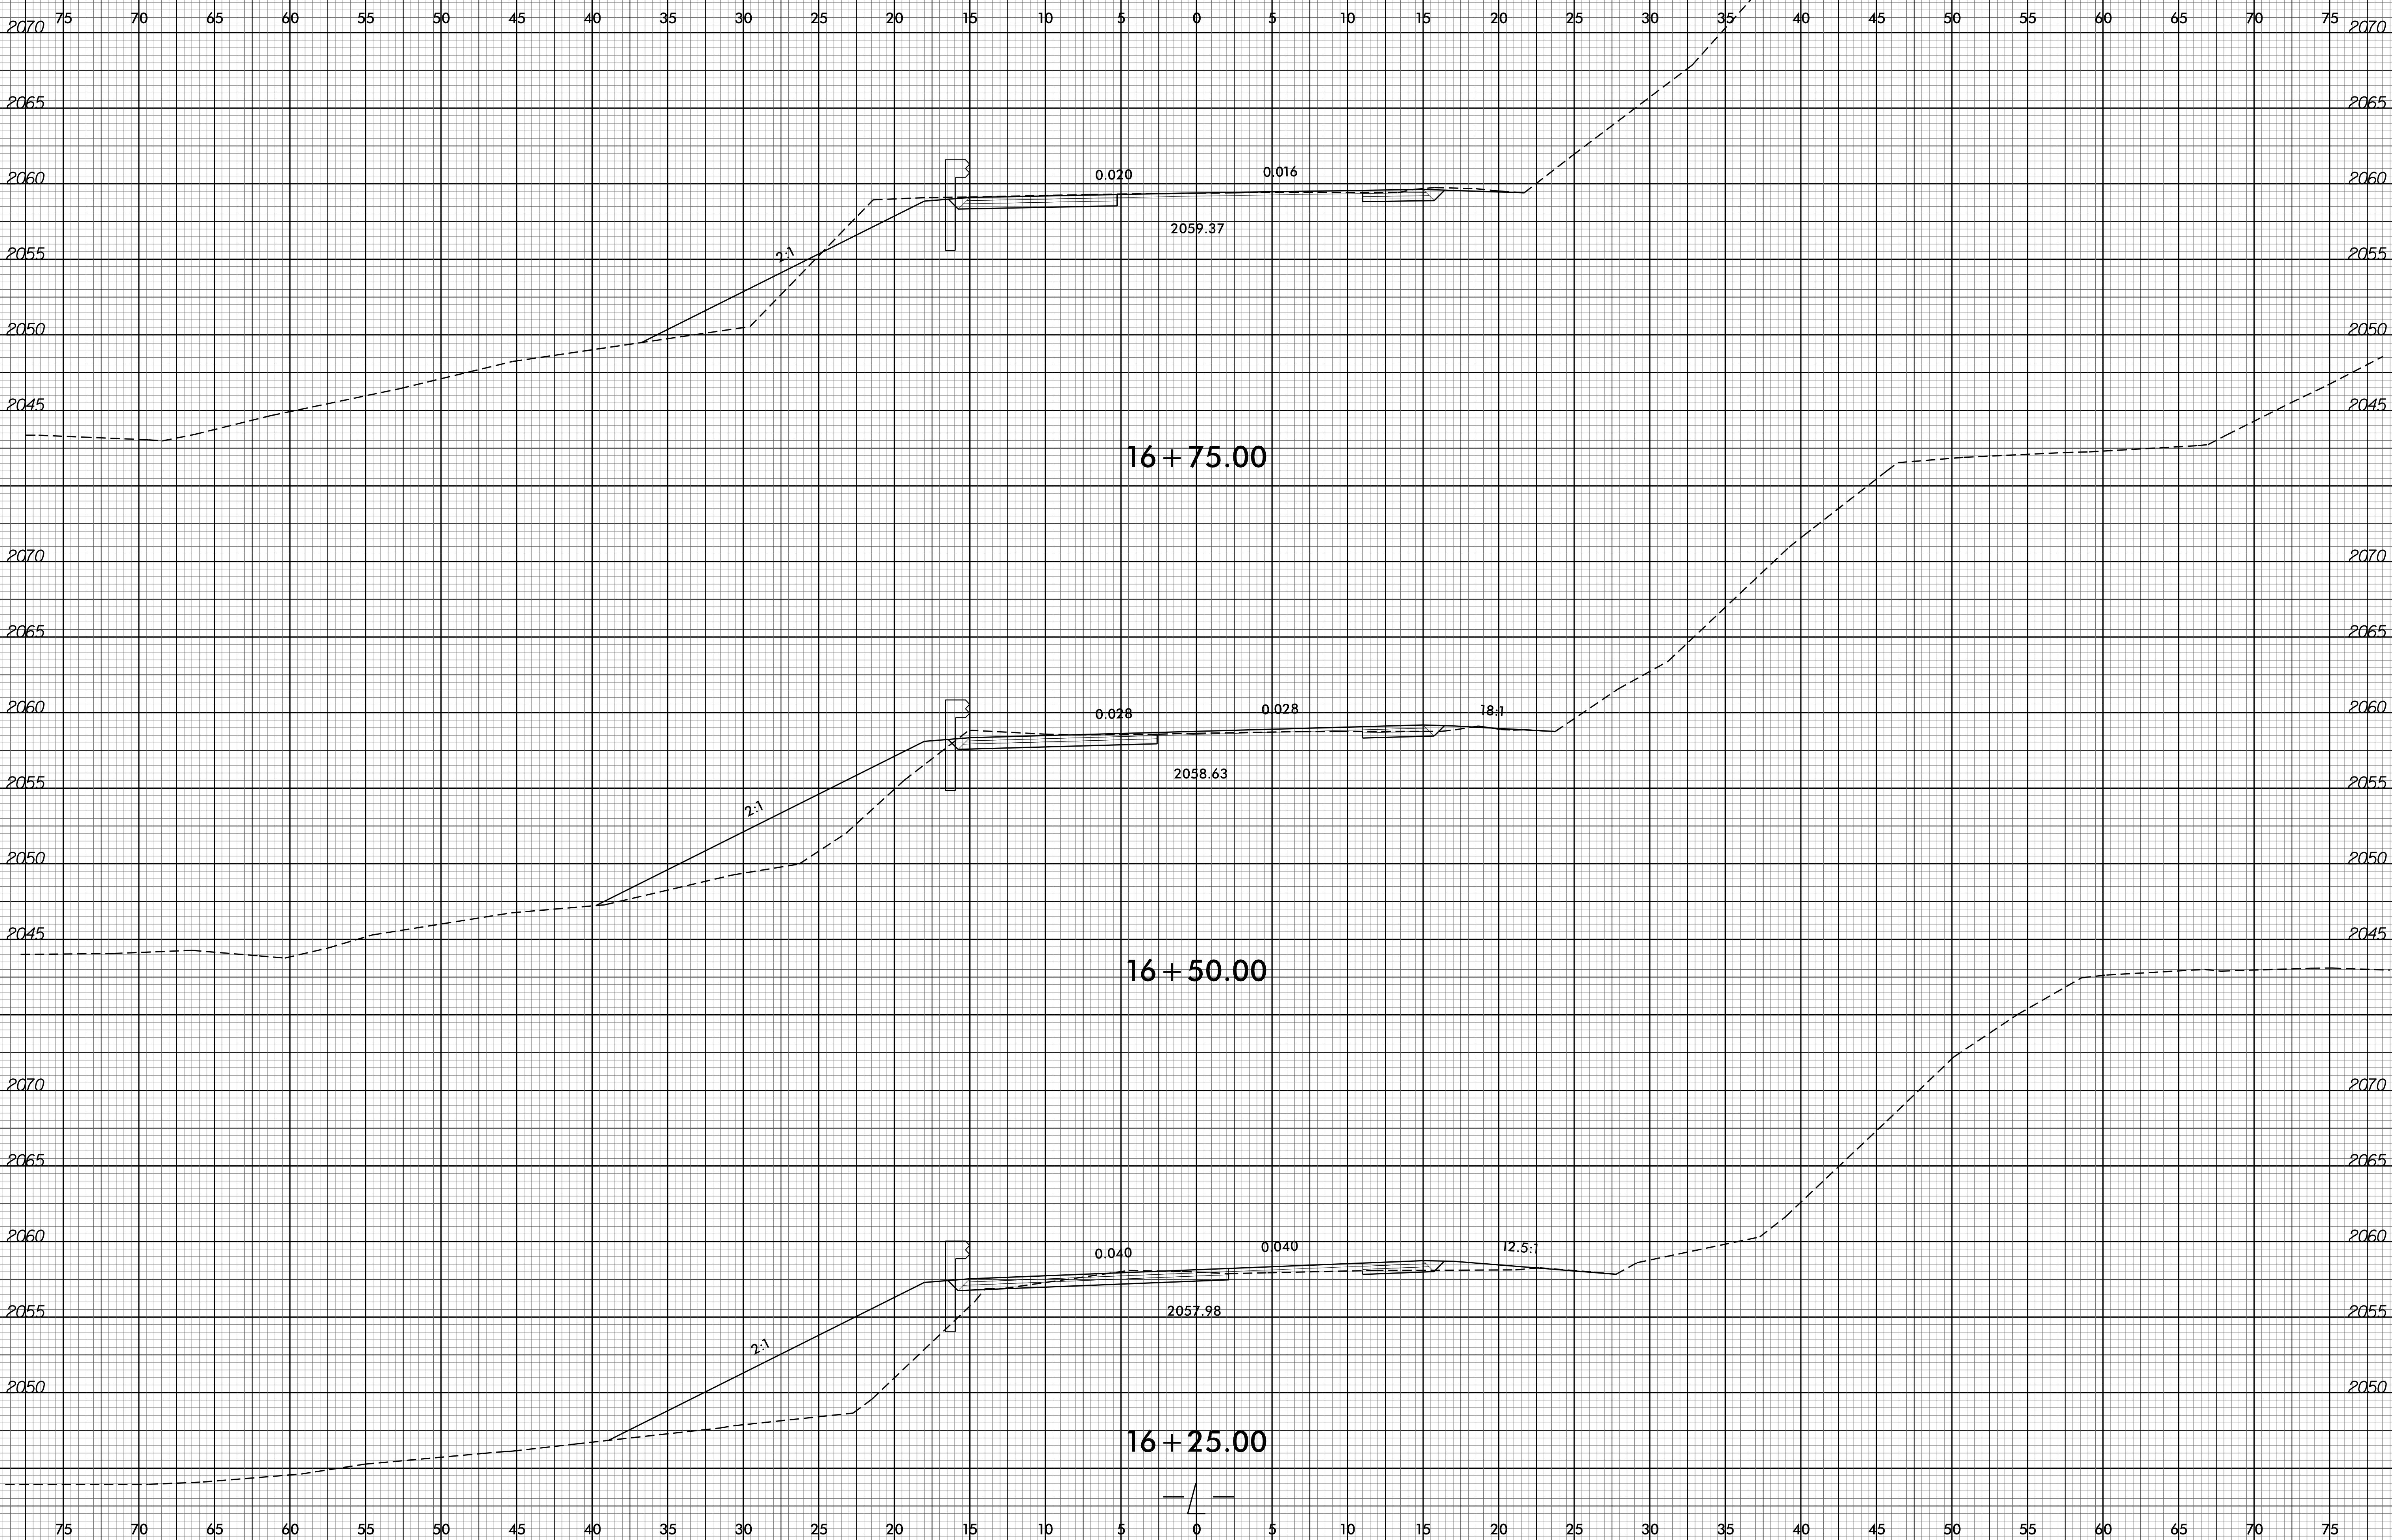

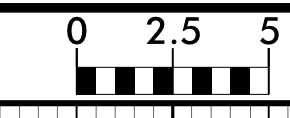

75 70 65 60 55 50 45 40 35 30 25 20 15 10 5 0 5 10 15 20 25 30 35 40 45 50 55 60 65 70 75

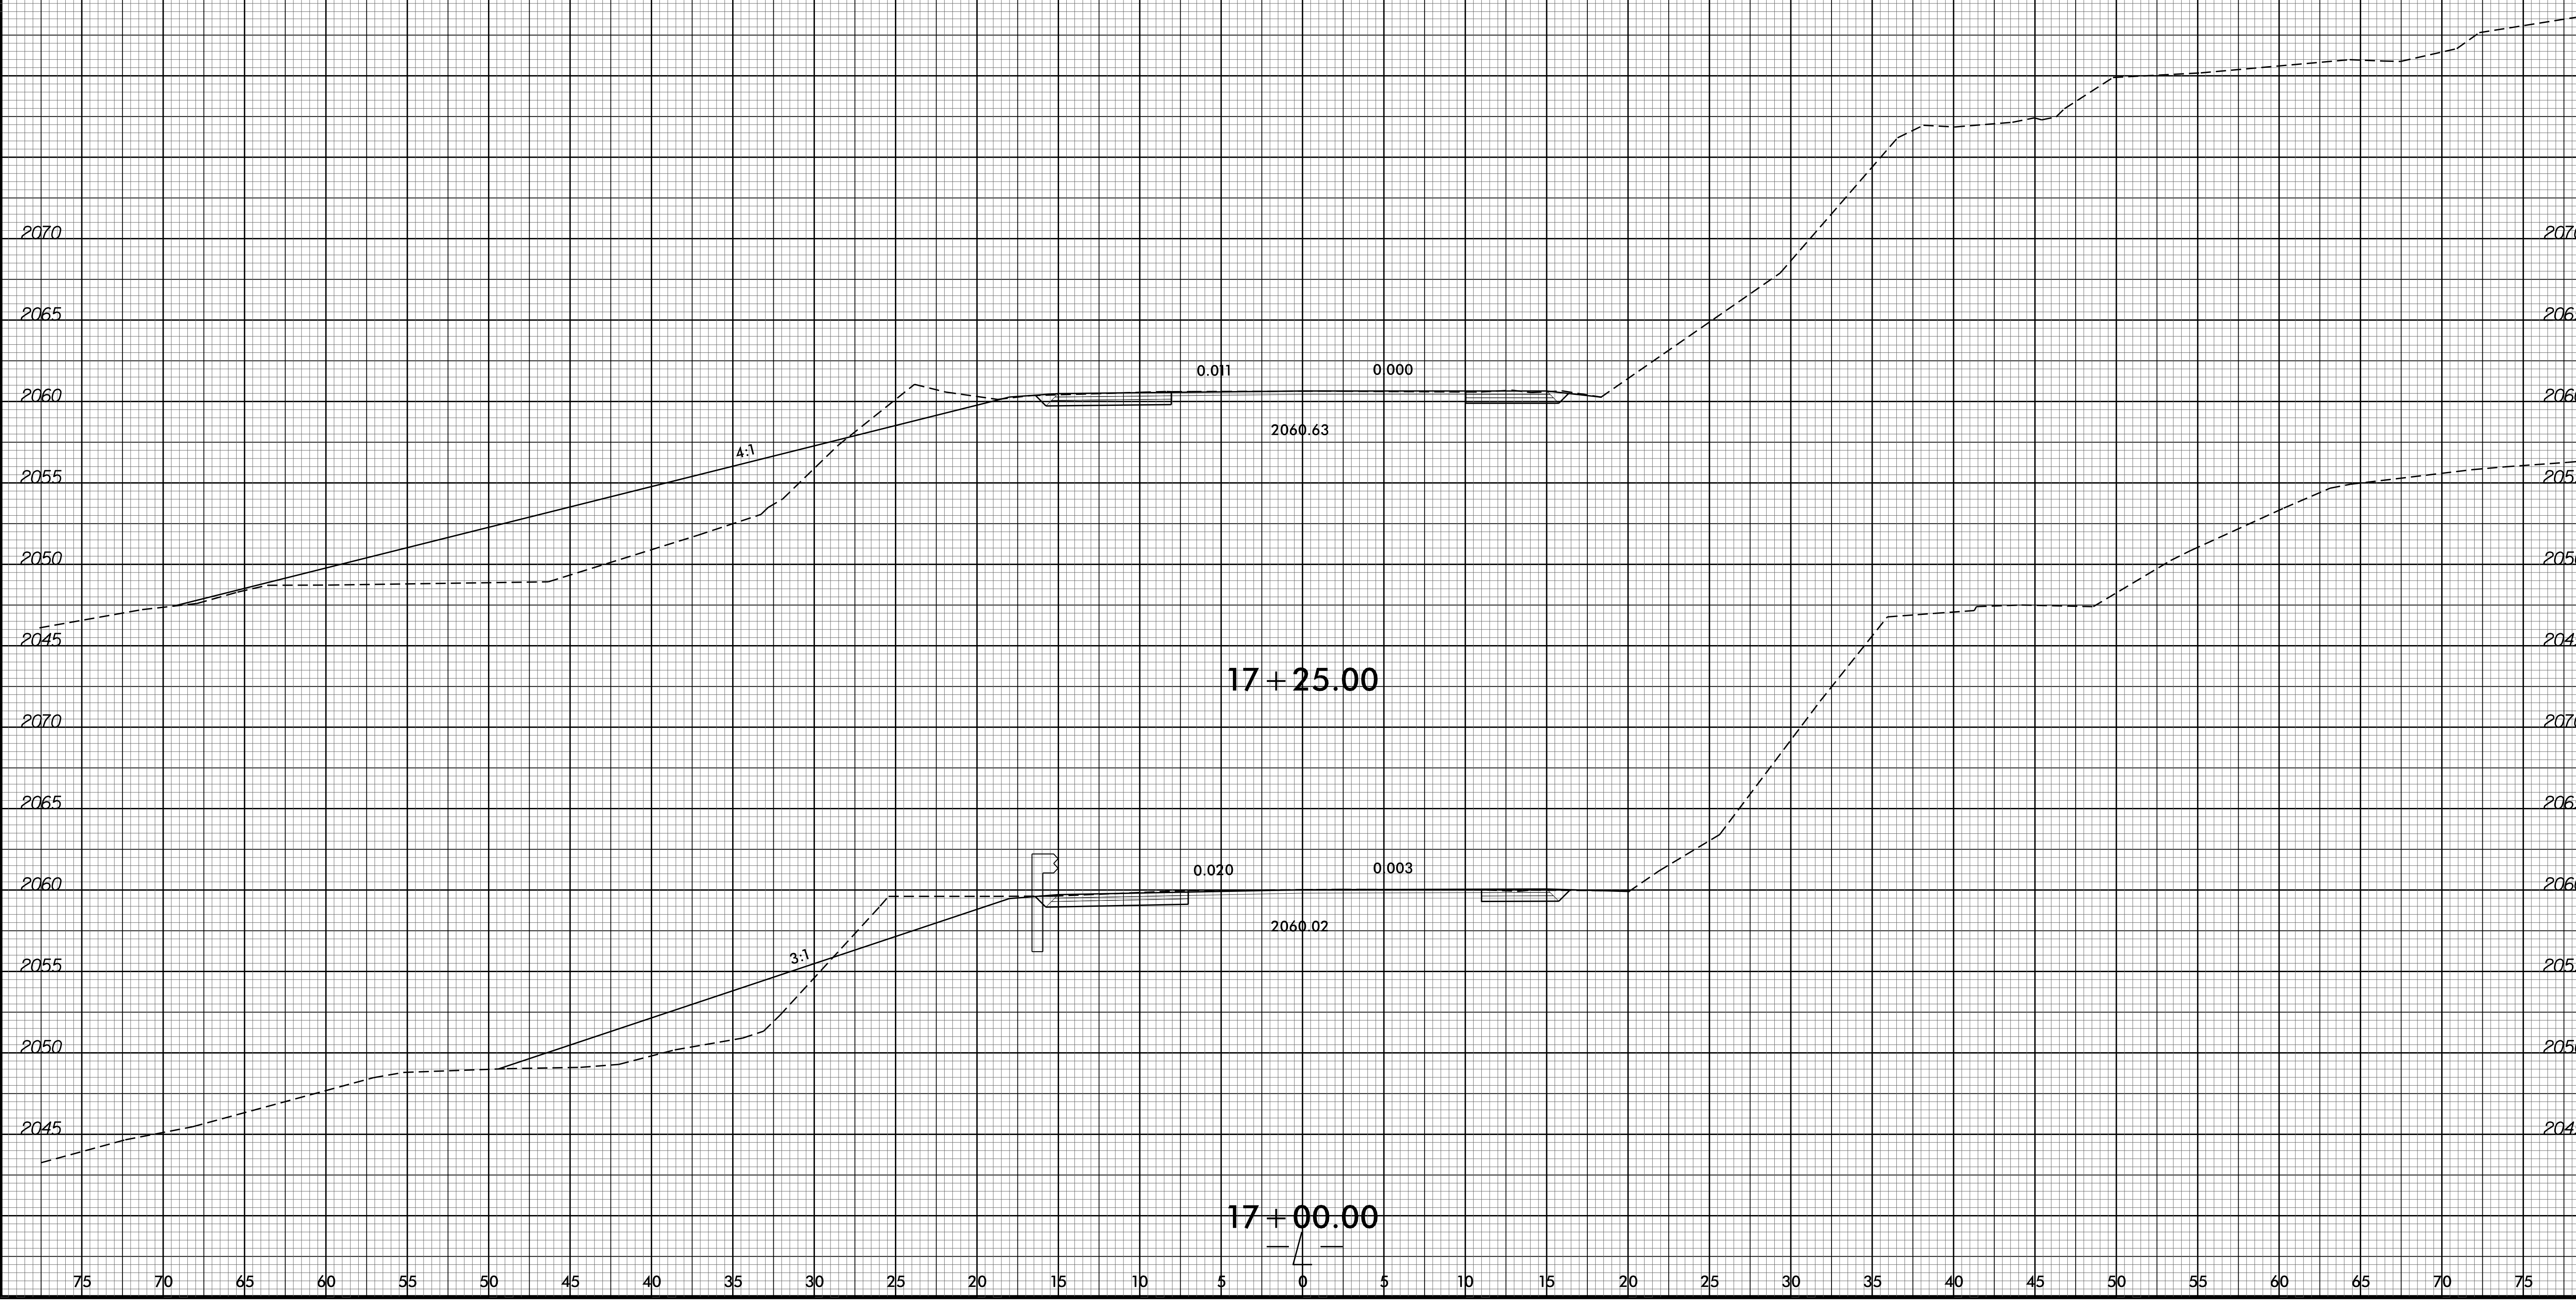

0.011 0.000

17+25.00

0.020 0.003

17+00.00

4:1

3:1

2070

2065

2060

2055

2050

2045

2070

2065

2060

2055

2050

2045

2070

2065

2060

2055

2050

2045

2070


2065

2060


2055

2050

2045

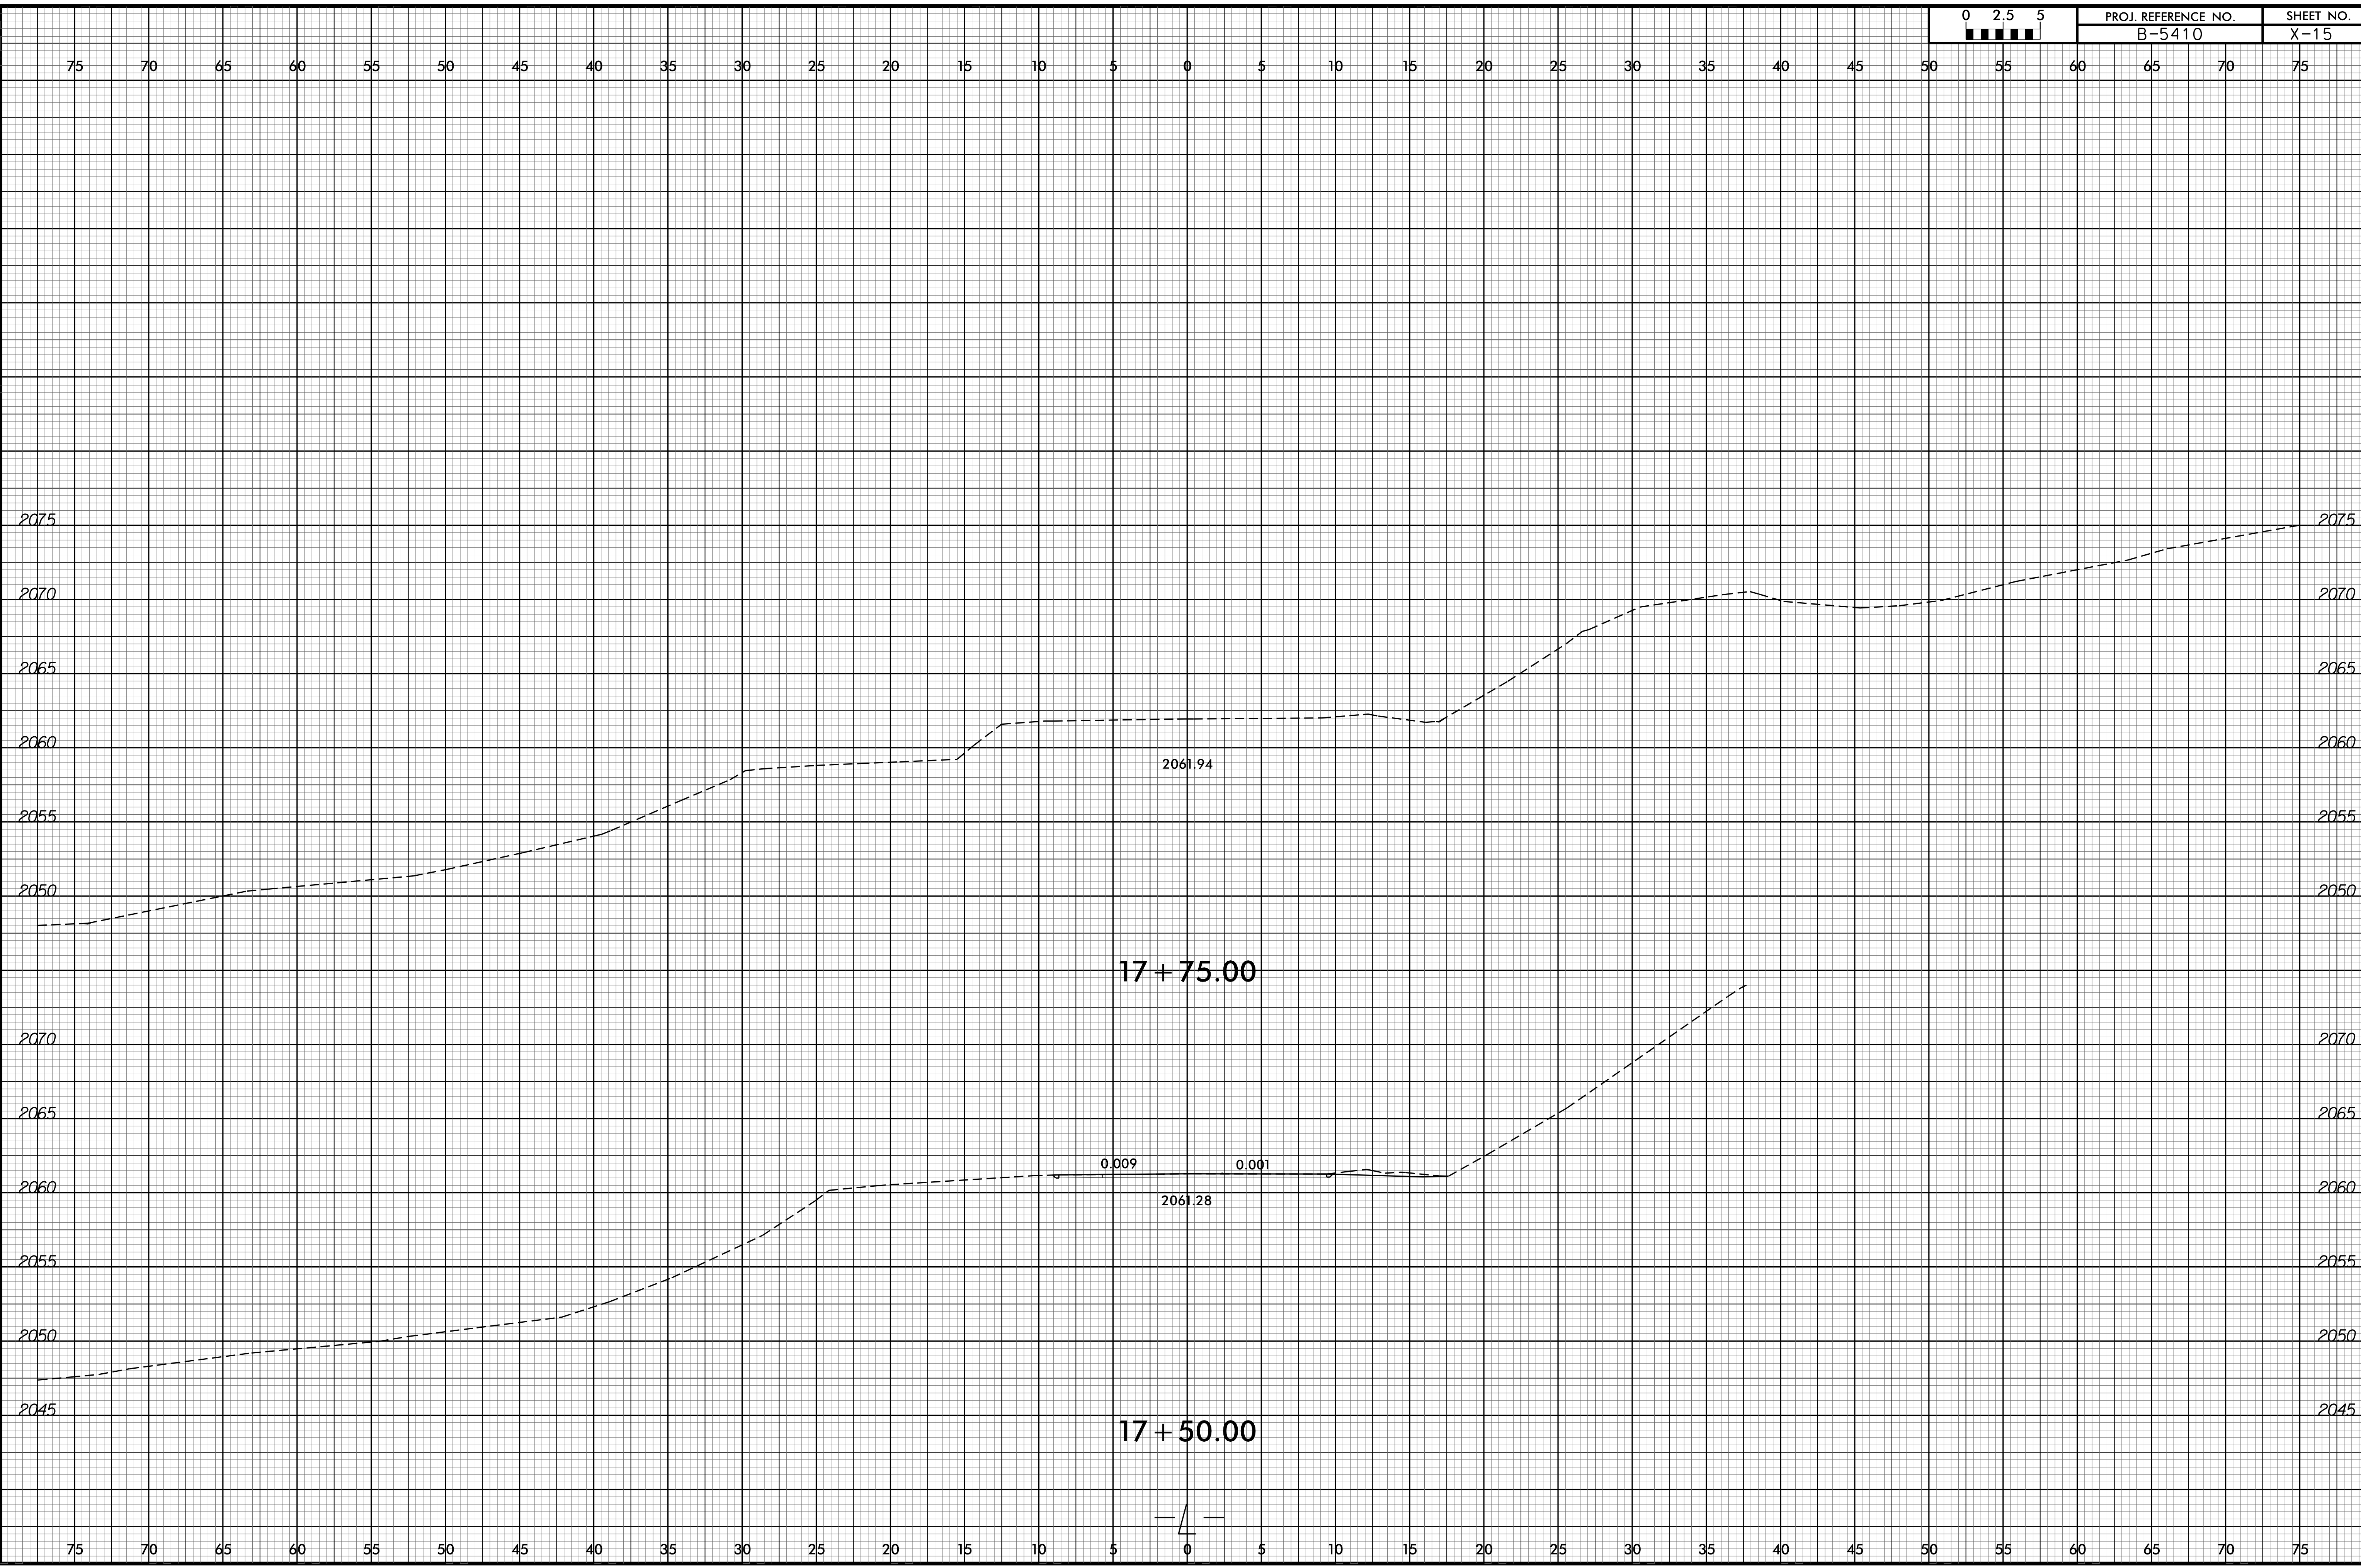


8/23/99

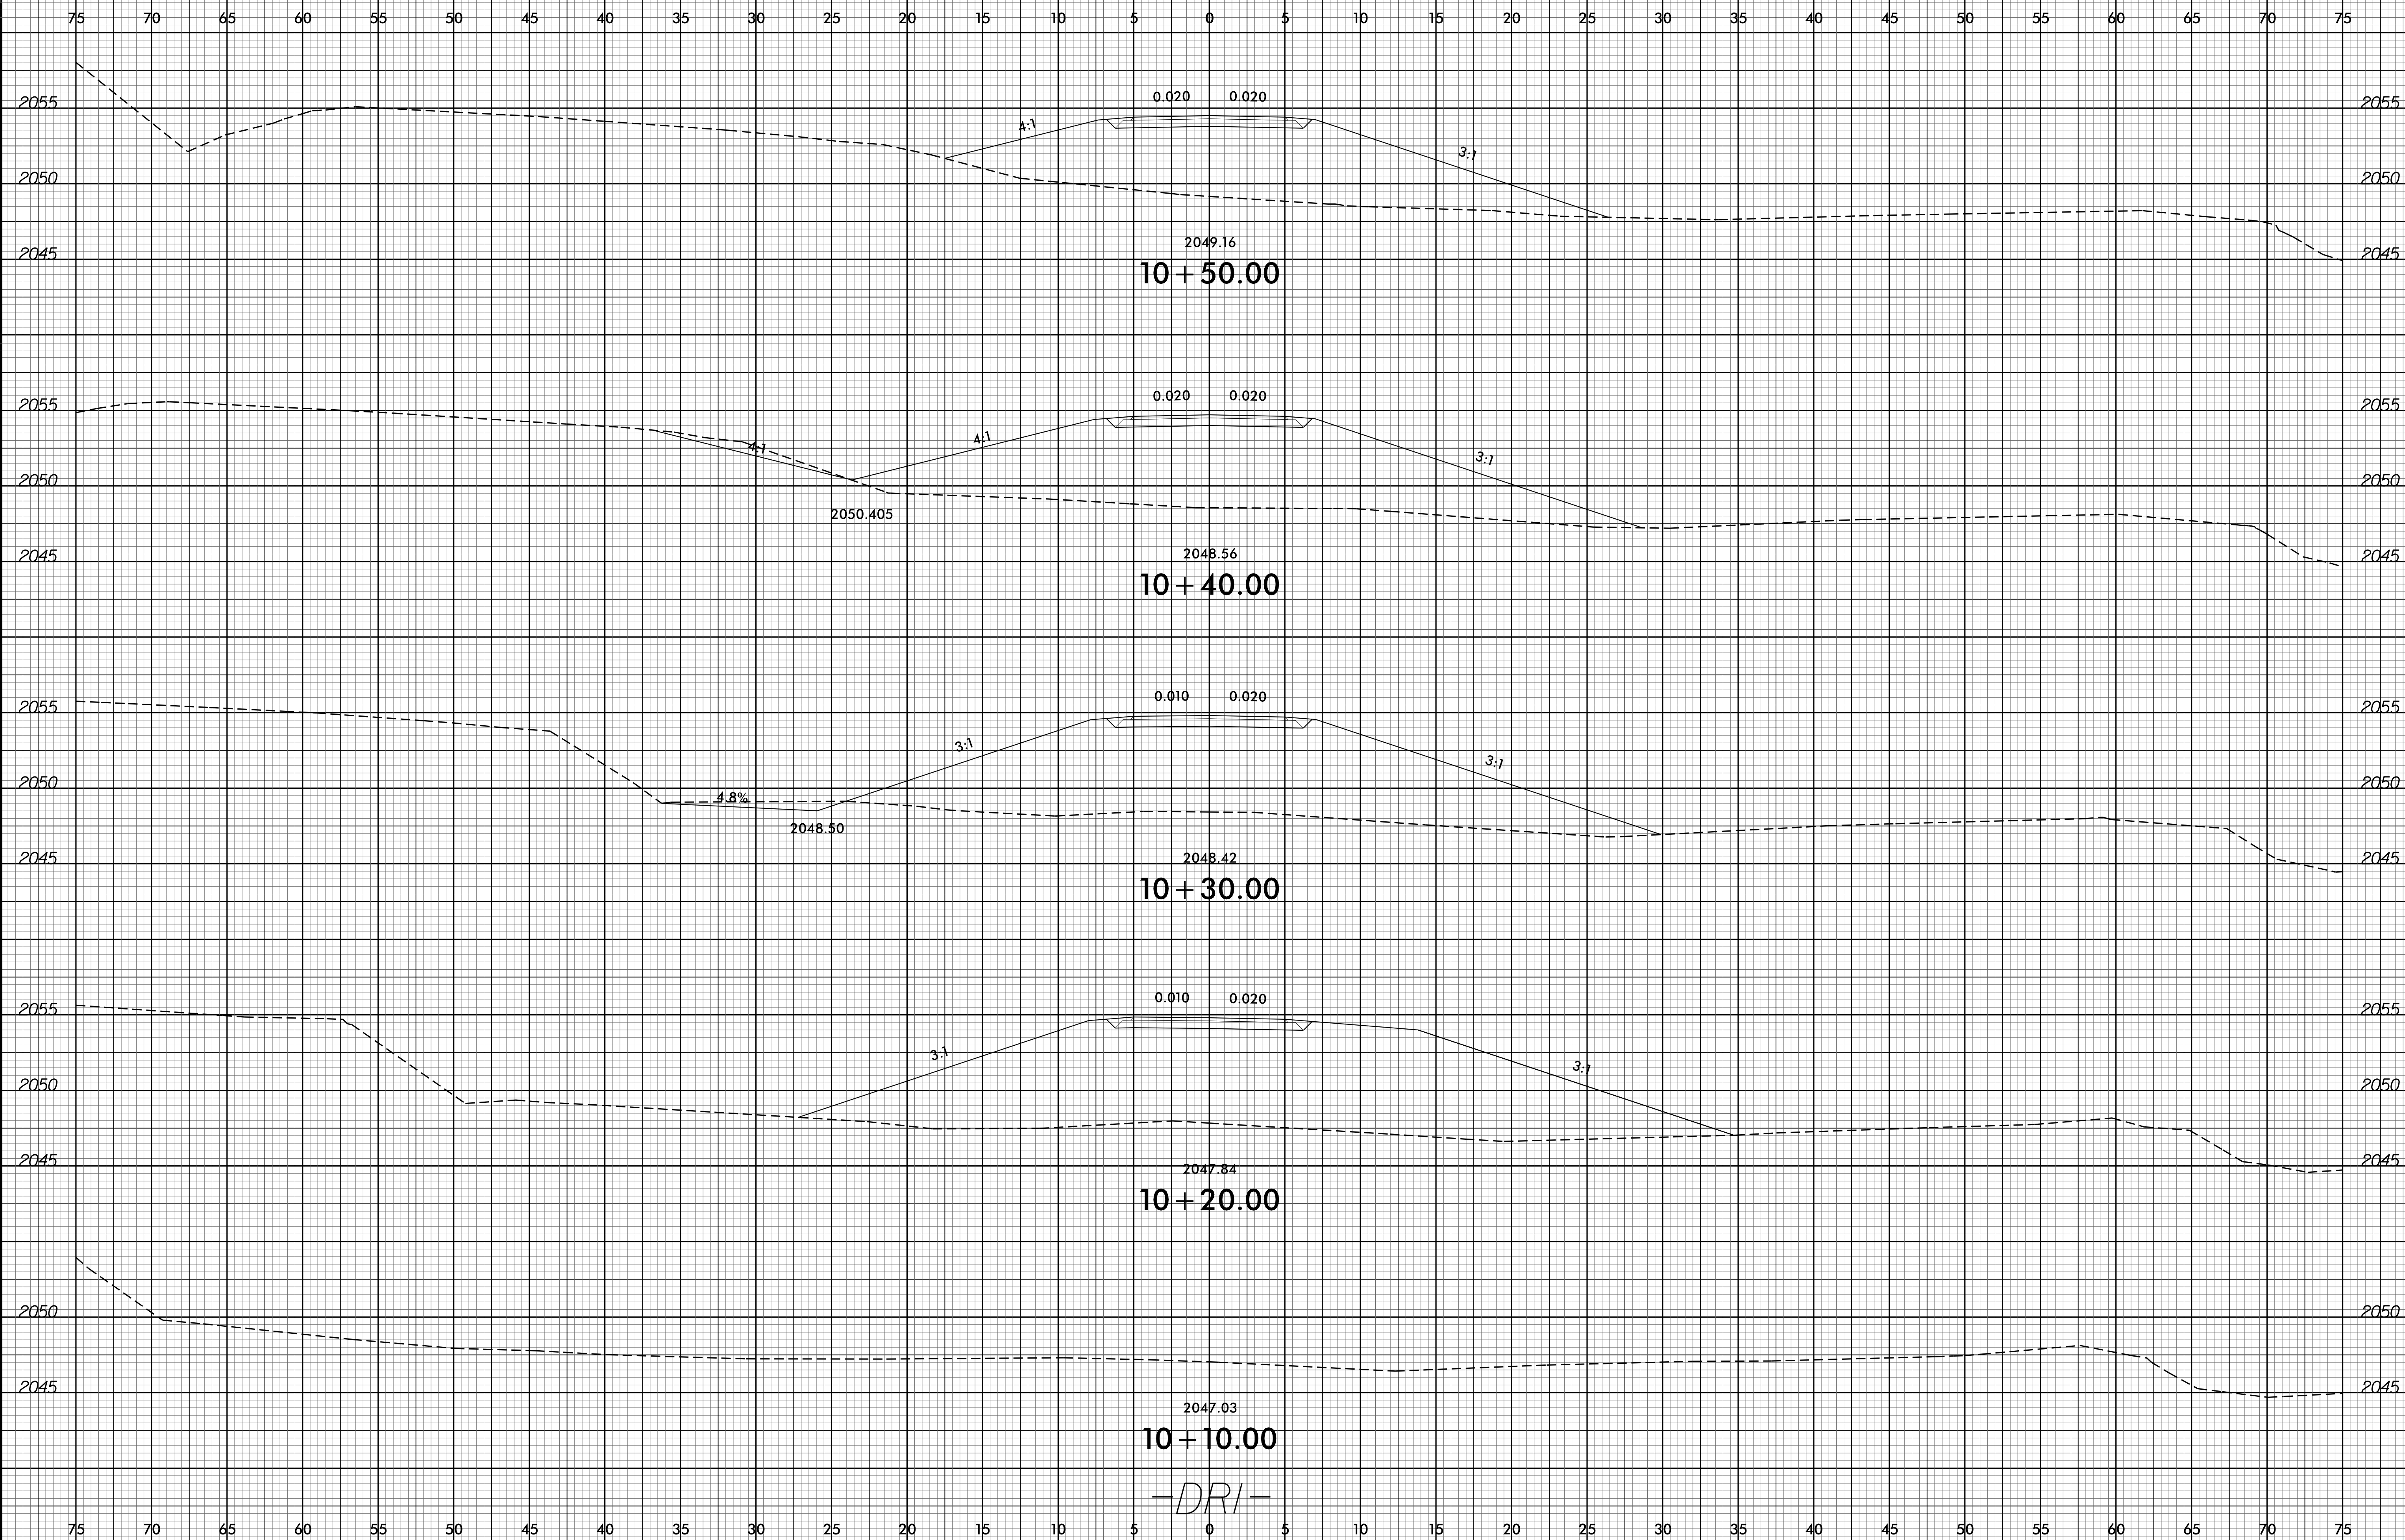

19-JAN-2016 14:12
P:\Foghorn\XSC\B5410_RDY_XPL_DR1.dgn
\$\$\$\$\$


8/23/99

0 2.5 5	PROJ. REFERENCE NO. B-5410	SHEET NO. X-17
---------	-------------------------------	-------------------

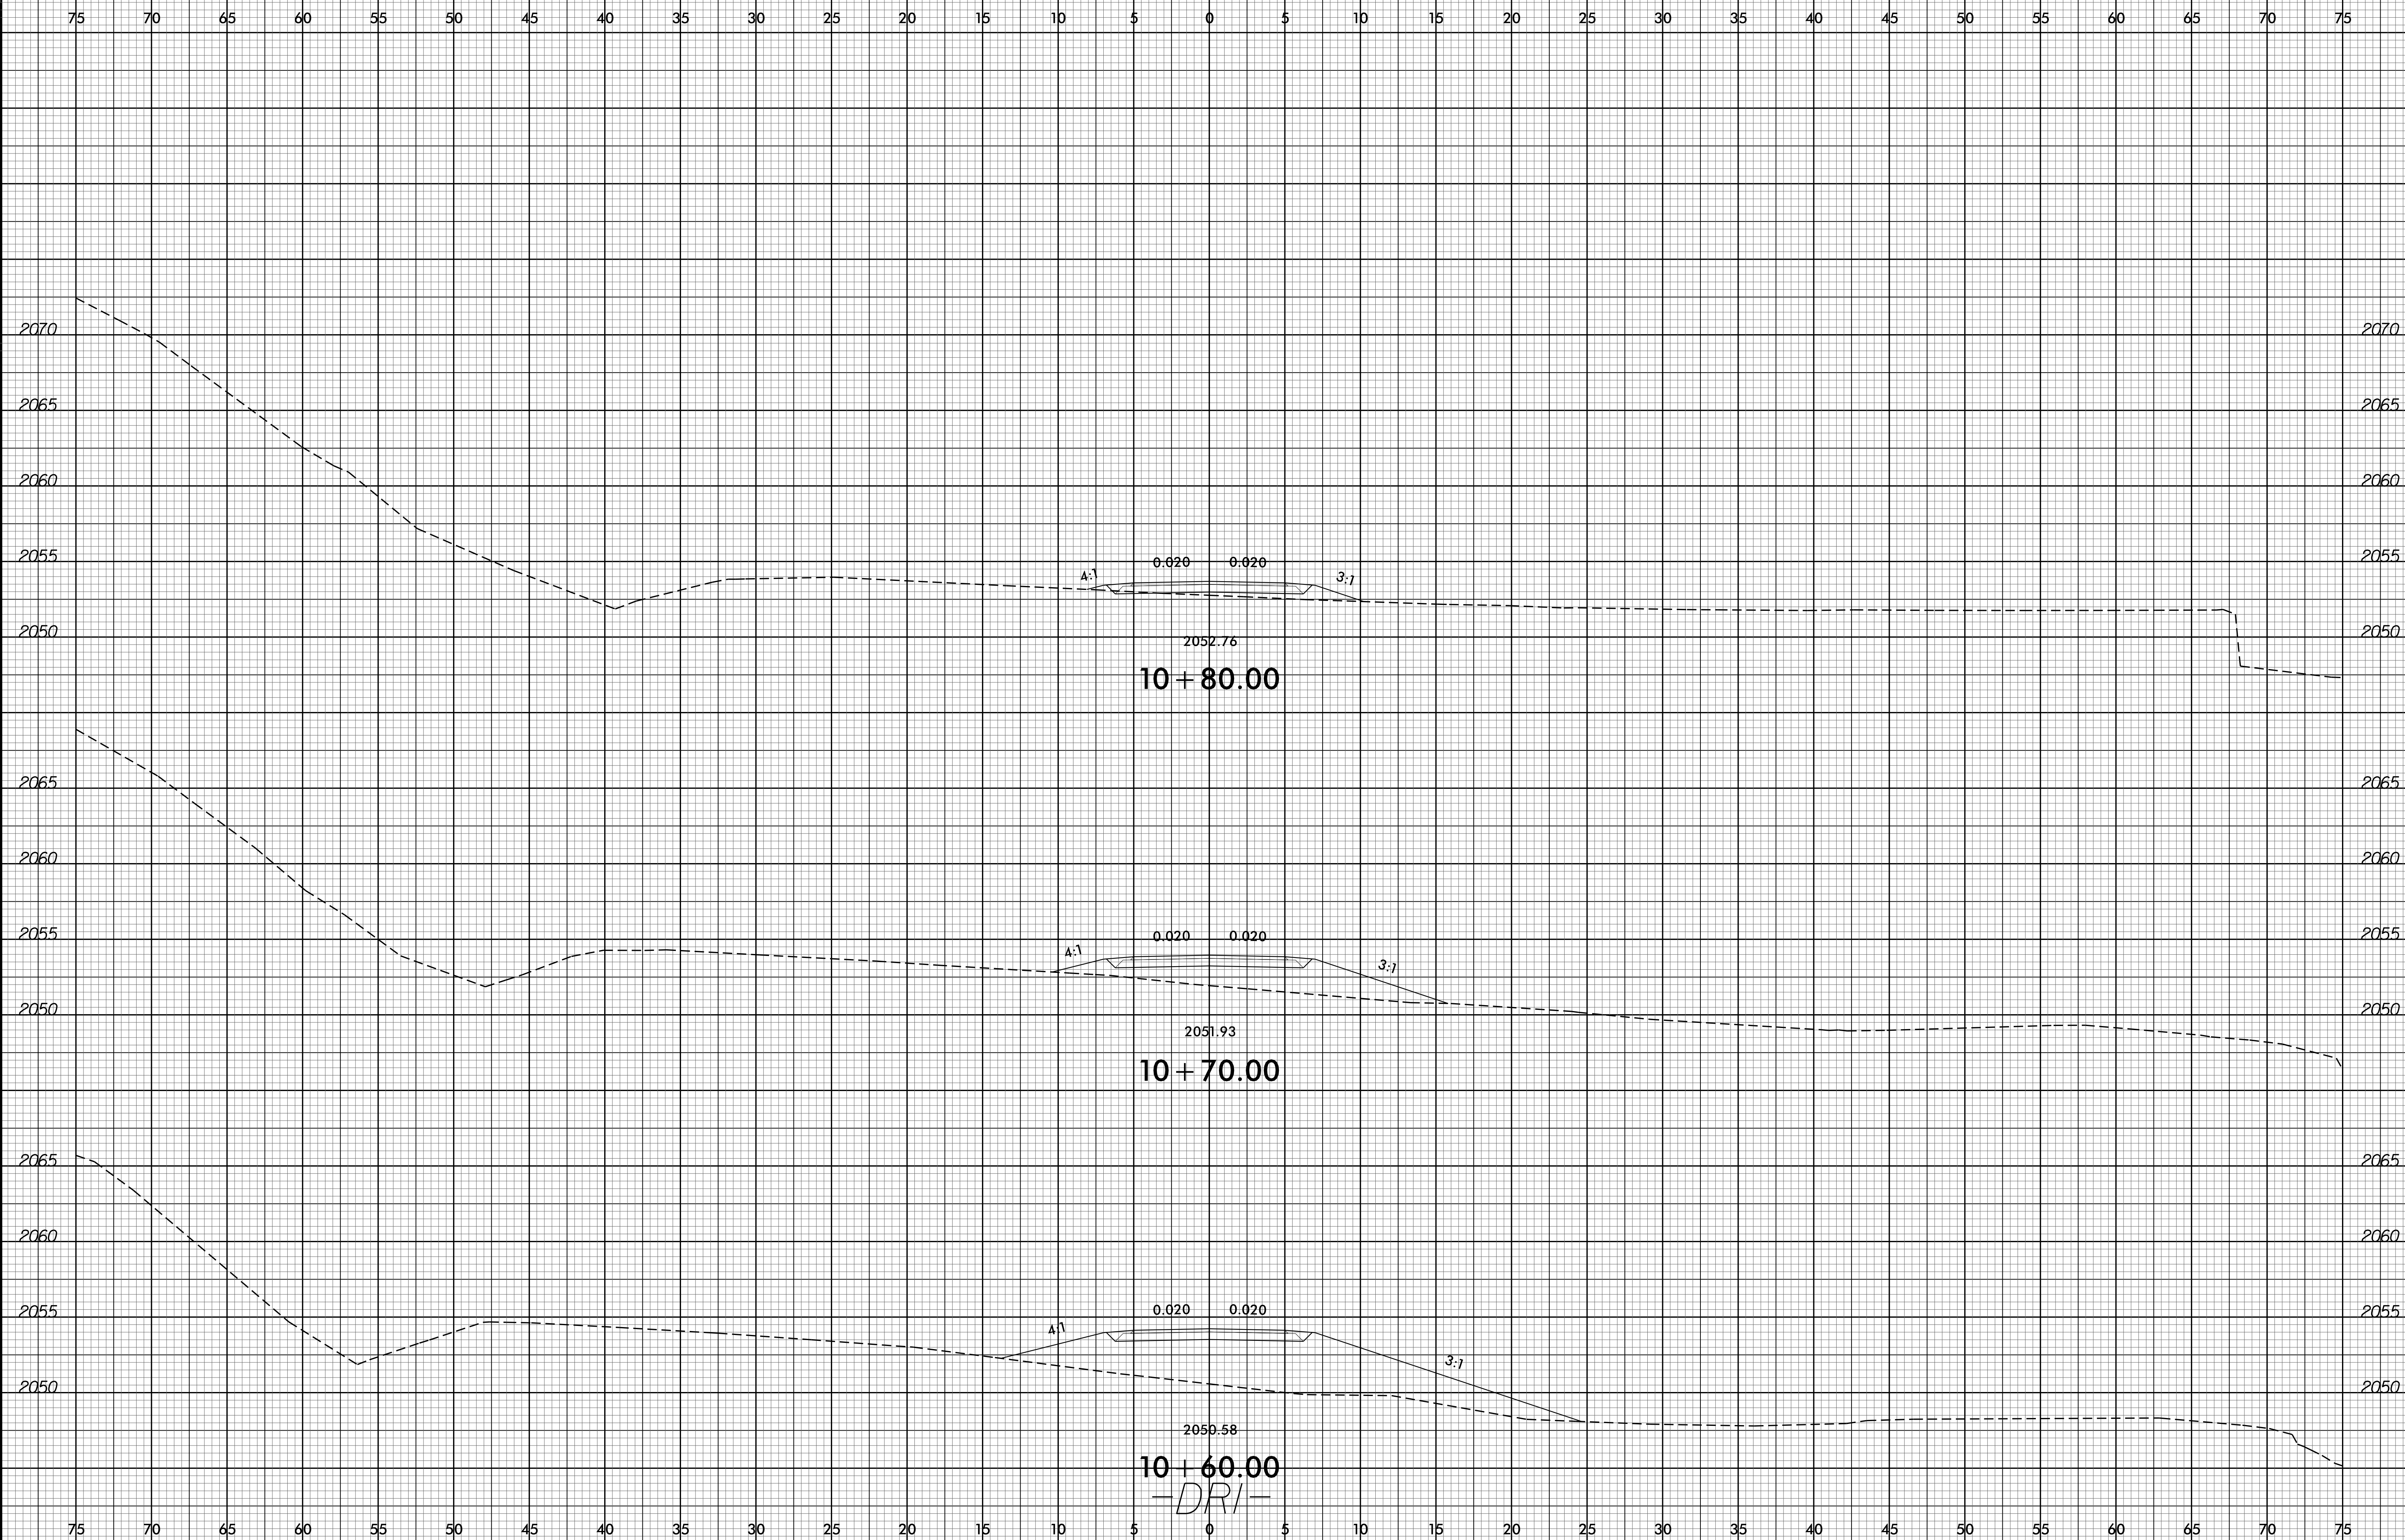


19-JAN-2016 14:12
P:\Project\XSC\B5410_RDY_XPL_DR1.dgn
\$\$\$\$SERIAL\$\$\$\$

-DRI-

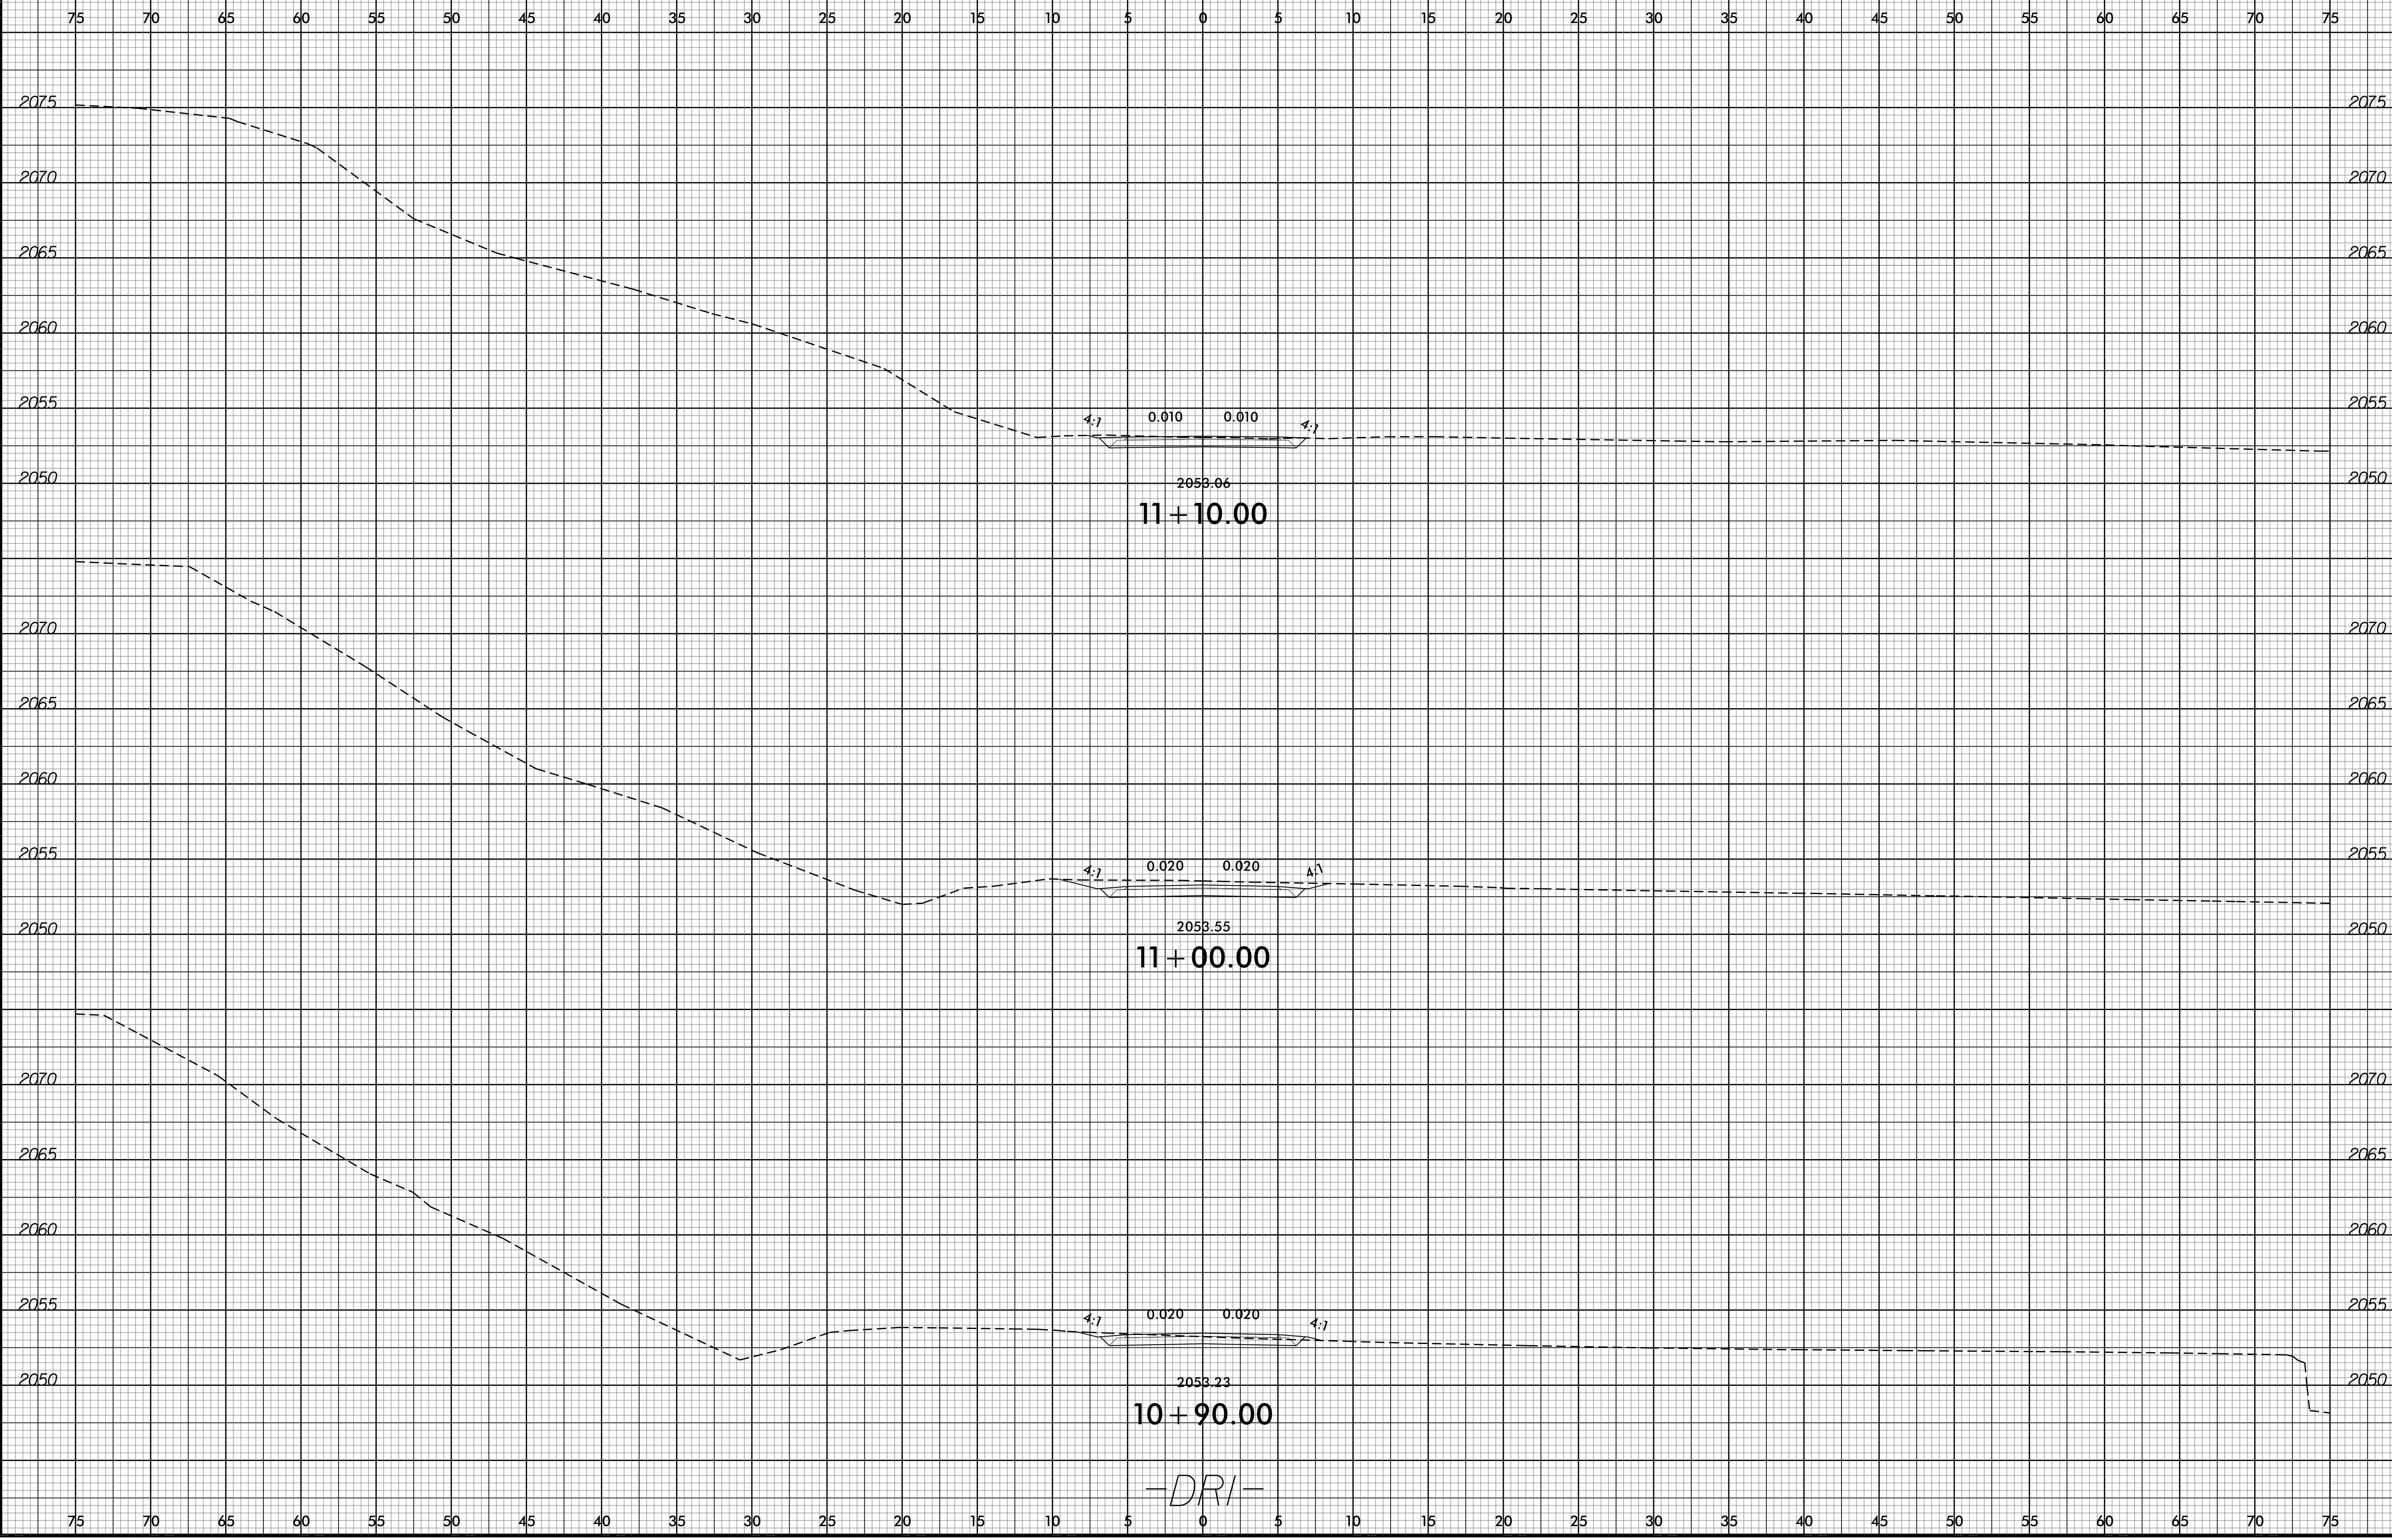


-DRI-

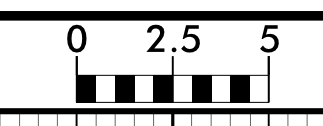

75 70 65 60 55 50 45 40 35 30 25 20 15 10 5 0 5 10 15 20 25 30 35 40 45 50 55 60 65 70 75



2053.07
11+15.70

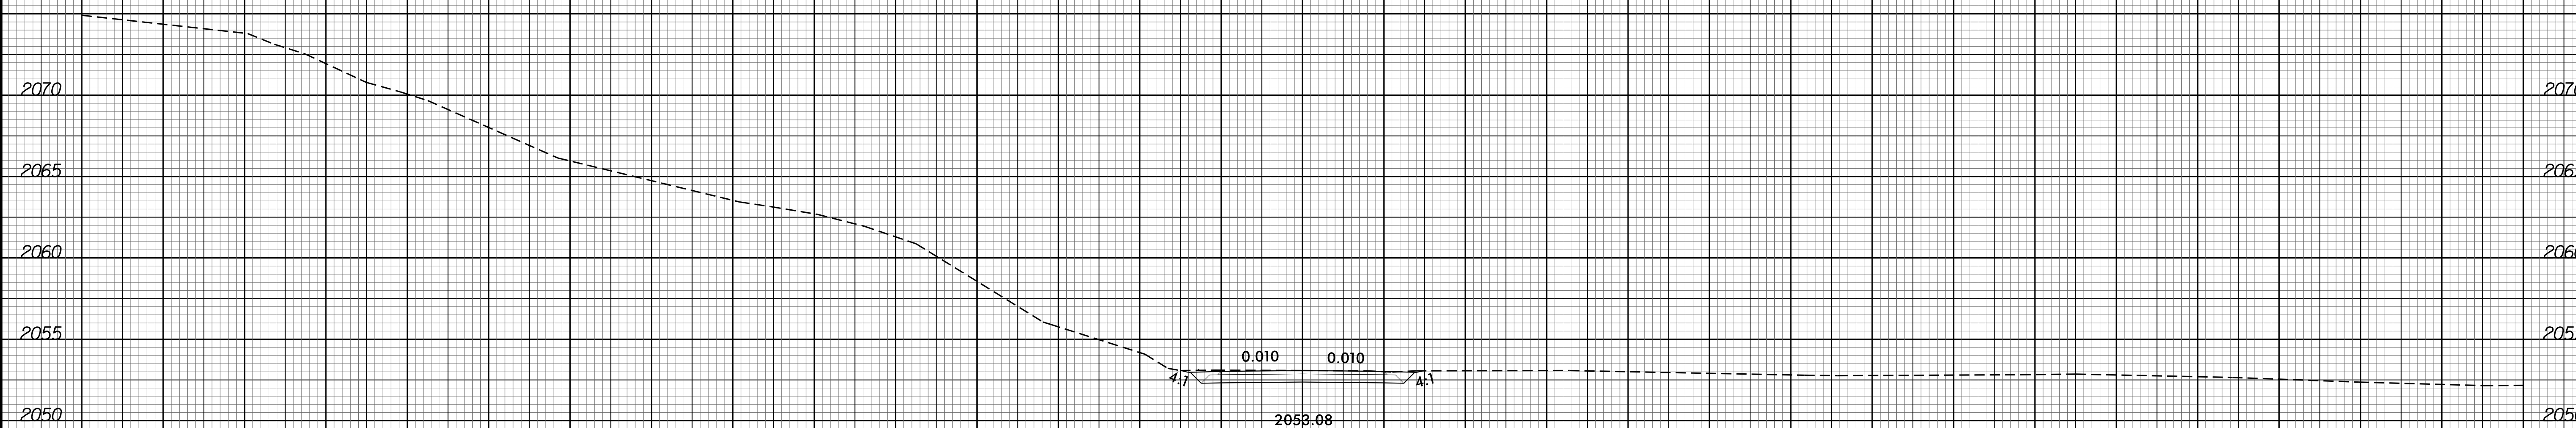

2052.08
11+15.00

-DRI-

75 70 65 60 55 50 45 40 35 30 25 20 15 10 5 0 5 10 15 20 25 30 35 40 45 50 55 60 65 70 75