


STATE	PROJECT NO.	SHEET NO.	TOTAL SHEETS
N.C.			5
WBS NO. 2016CPT.10.22.10601.1, ETC.			

MILL AND PAVE CURB AND GUTTER SECTION

TIE TO EXISTING PAVEMENT ON NORTHWEST SIDE OF INTERSECTION

IN THIS SECTION ONLY MILL AND PATCH IN VARIOUS AREAS AS DETERMINED BY THE ENGINEER. PATCHES ARE TO BE CAPPED WITH SURFACE COURSE IN A MANNER TO ACCEPT PERMANENT TRAFFIC.

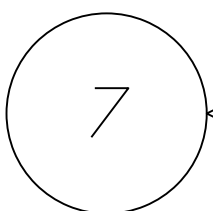

MAP

DESCRIPTION

#7 SR 1010 (E. JOHN ST)

FROM SR 3448 (S. TRADE ST) TO UNION COUNTY LINE

2016/2017 MECKLENBURG COUNTY  
RESURFACING

SCALE	-NA-		REVISIONS
DATE	4/16		
DWG. BY	TJP		
DESIGN BY	TJP		
APPROVED	WAT		