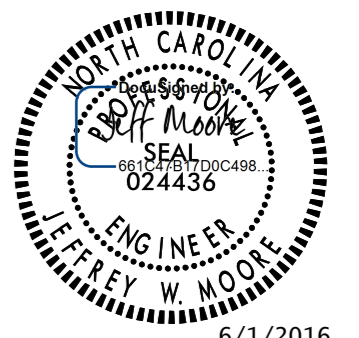

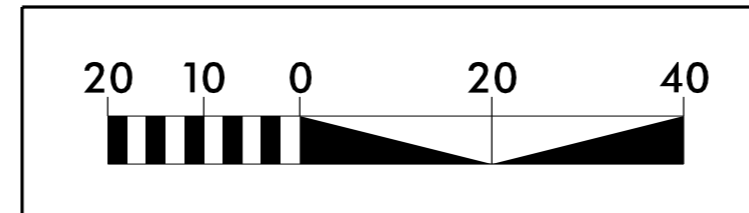
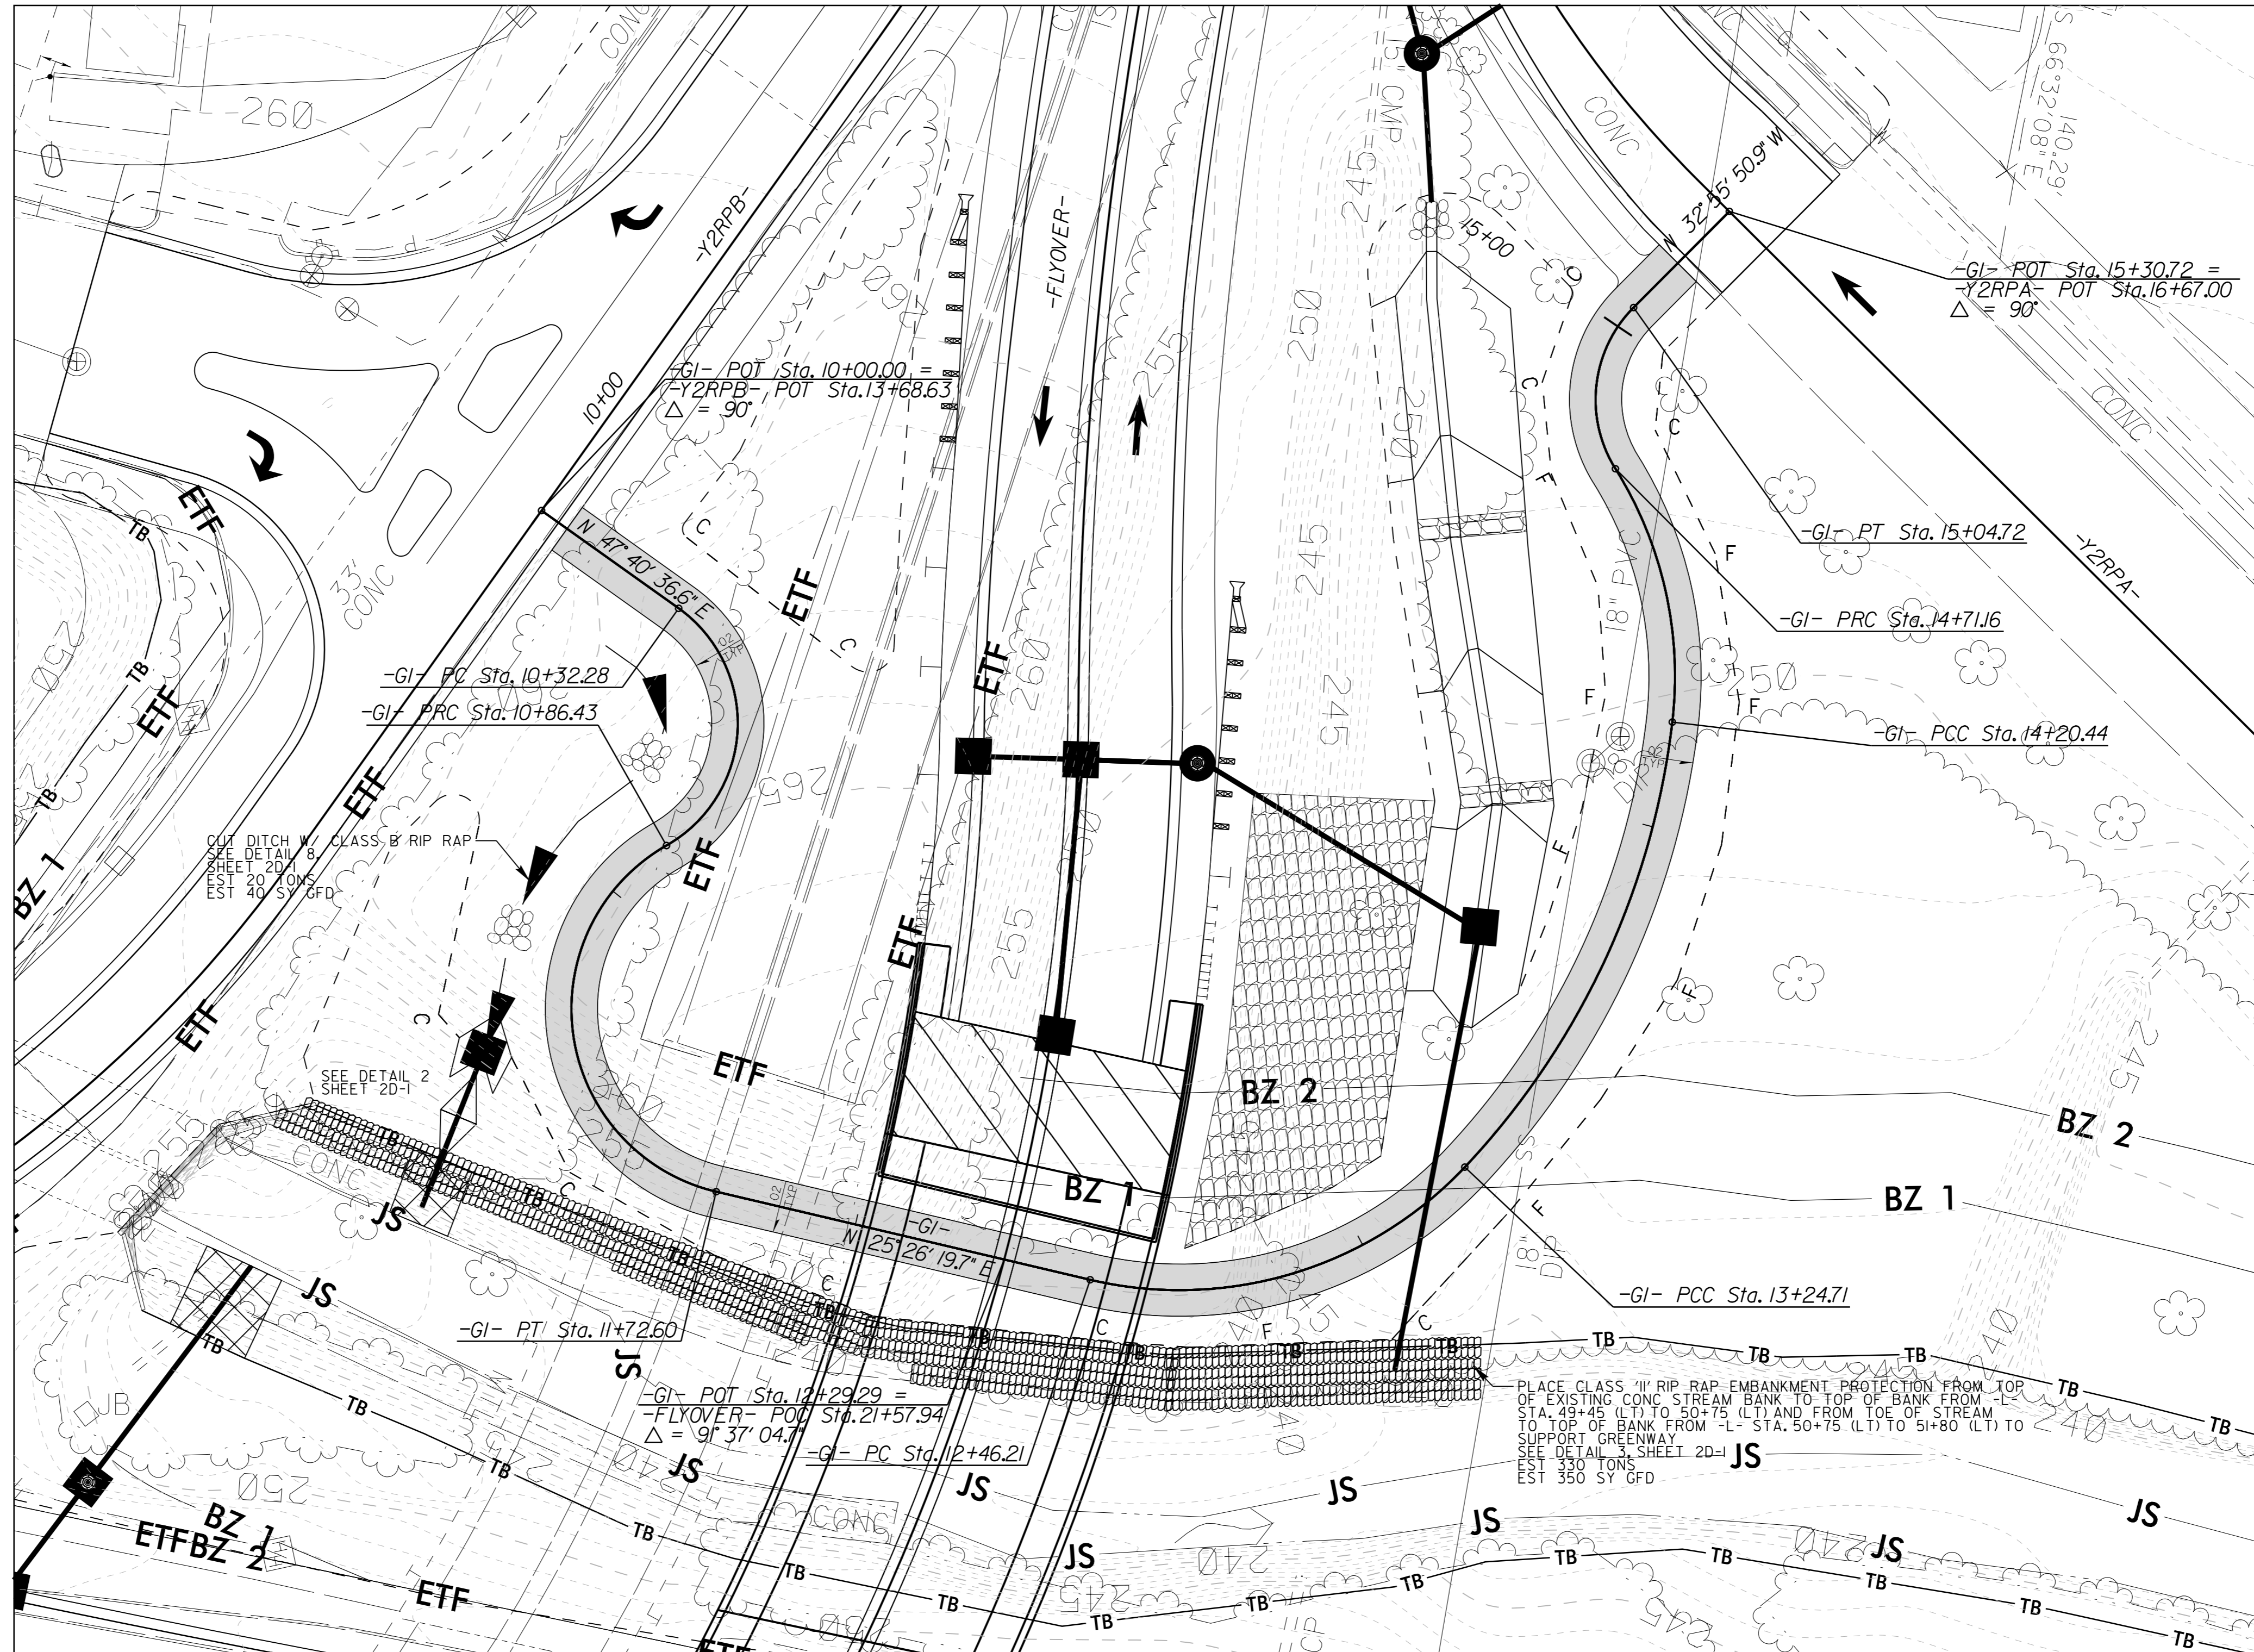


PROJECT REFERENCE NO. B-5121 / B-5317	SHEET NO. 2B-4
R/W SHEET NO.	
ROADWAY DESIGN ENGINEER	HYDRAULICS ENGINEER
	
6/1/2016	6/1/2016
DOCUMENT NOT CONSIDERED FINAL UNLESS ALL SIGNATURES COMPLETED	

GREENWAY DETAIL

NAD 83/NSRS 2007



SEE SHEET 7 FOR -FLYOVER-, -Y2RPA-, AND -Y2RPB- PLAN
 SEE SHEET 17 FOR -GI- PROFILE