

5/14/99

Kimley Horn

P.O. BOX 33068 • RALEIGH, N.C. 27636-3068

RIGHT-OF-WAY REV.

CONST. REV.


PROJECT REFERENCE NO.

B-5121/B-5317

SHEET NO.

17



ROADWAY DESIGN ENGINEER

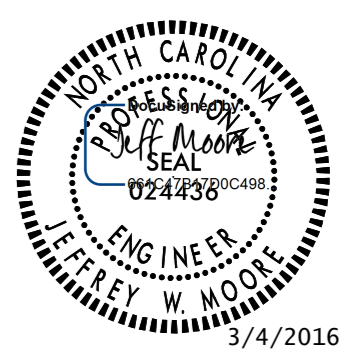

HYDRAULICS ENGINEER



DOCUMENT NOT CONSIDERED FINAL UNLESS ALL SIGNATURES COMPLETED

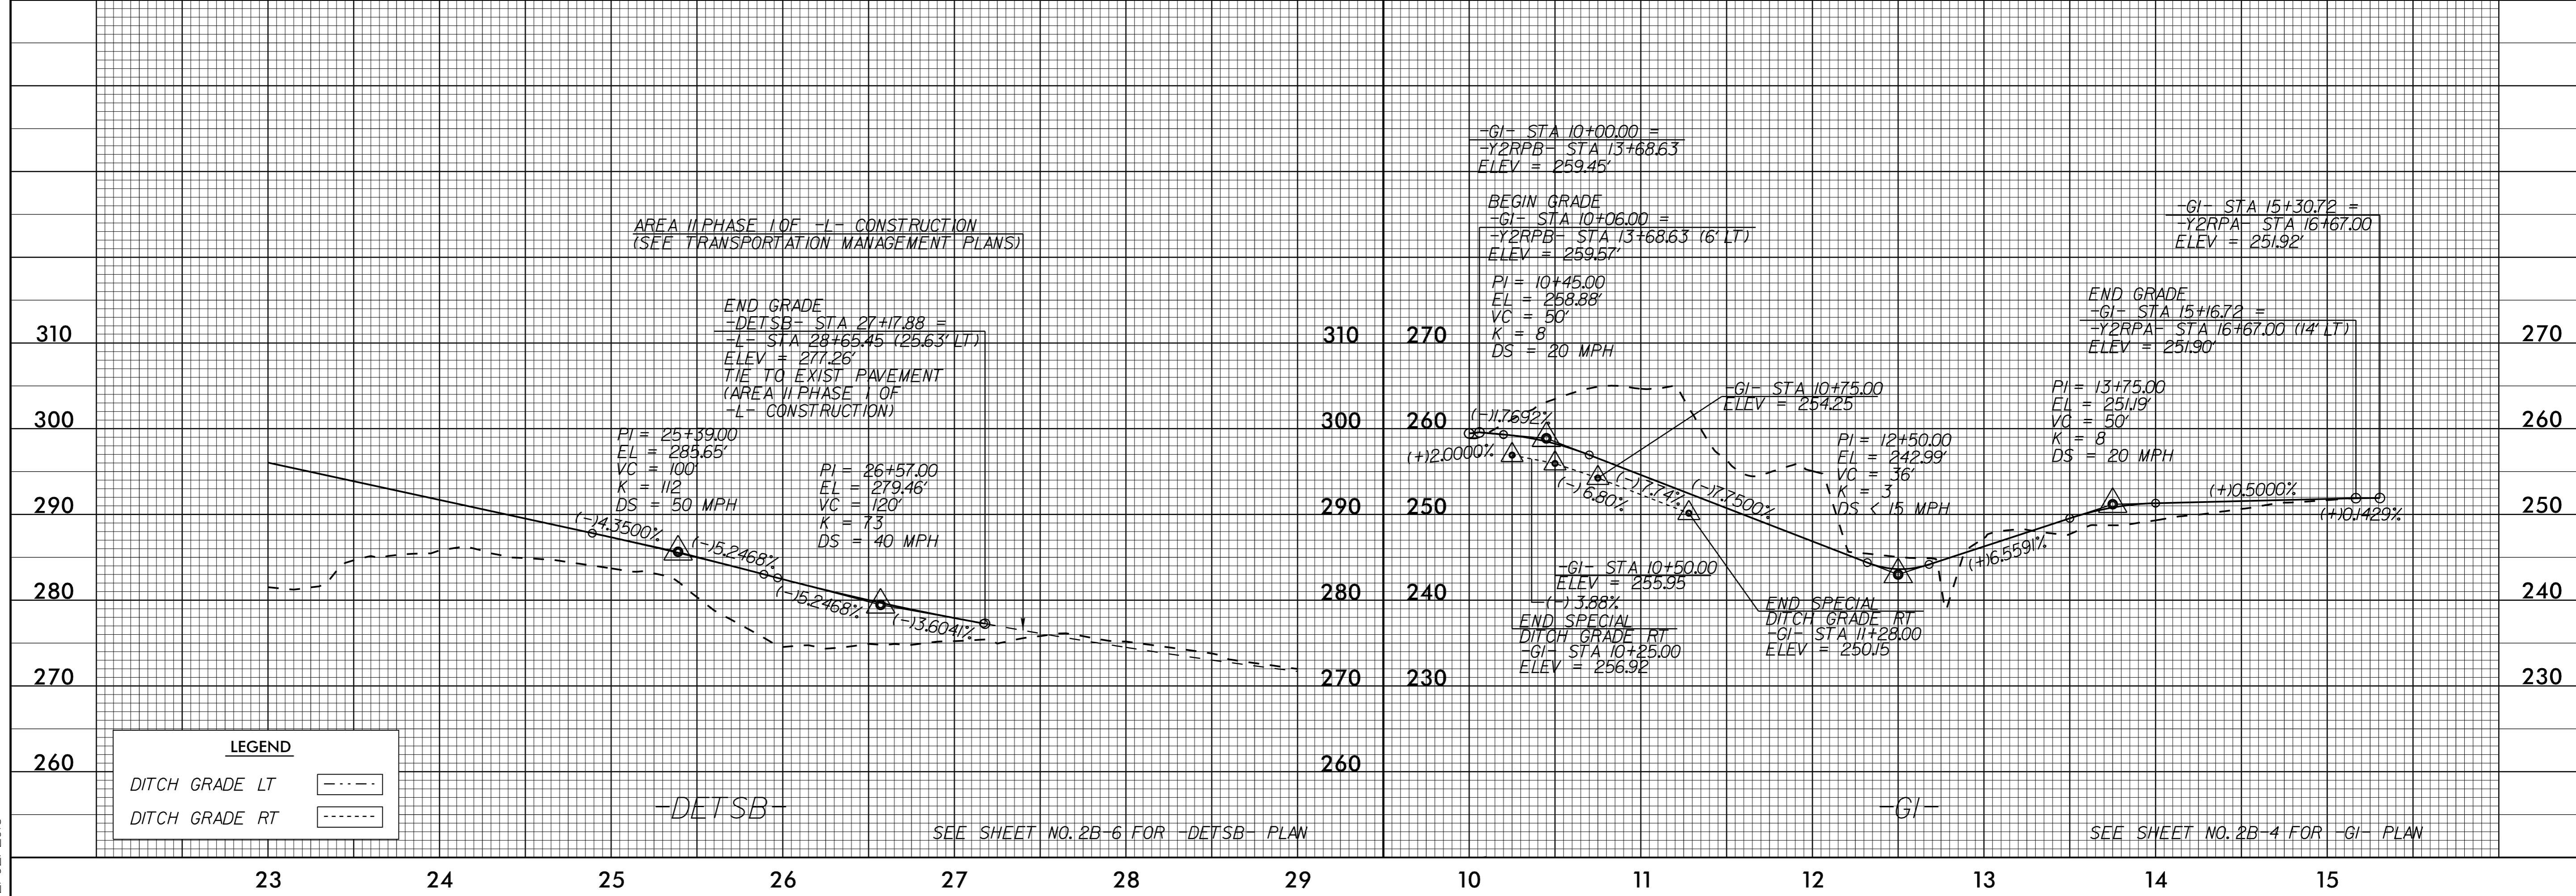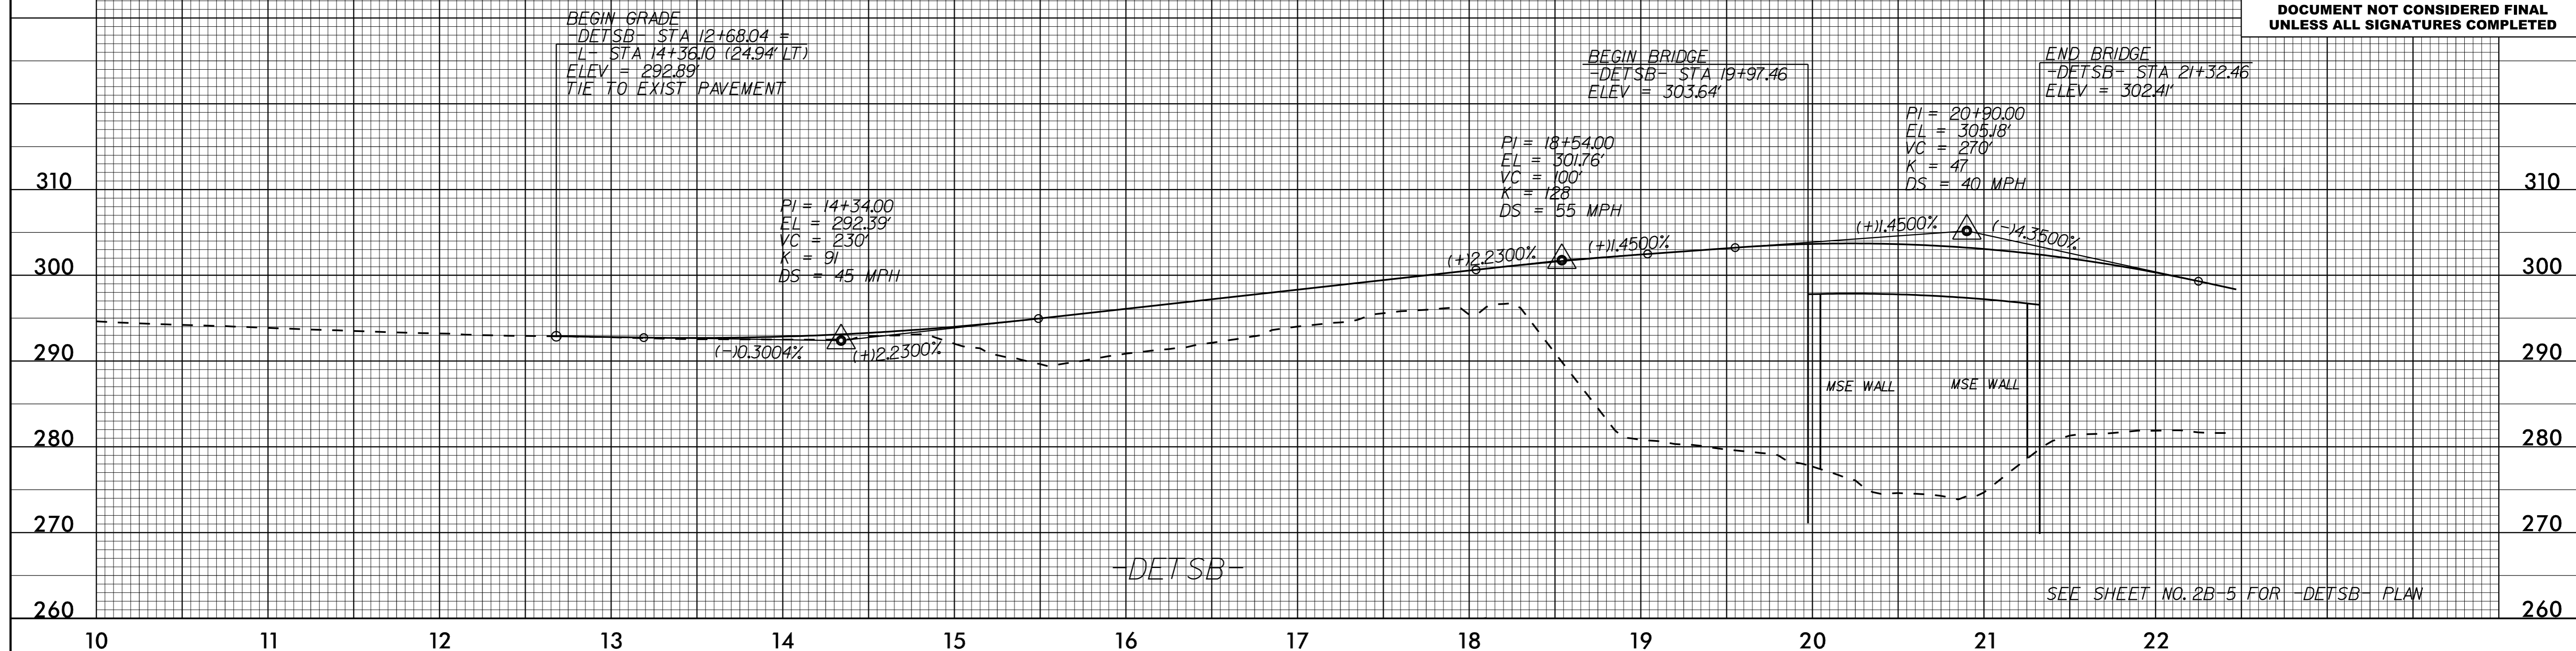

LEGEND

DITCH GRADE LT	
DITCH GRADE RT	

2/02/2016