


TYPICAL SECTION A-A
 -L- STA. 50+50 +/-

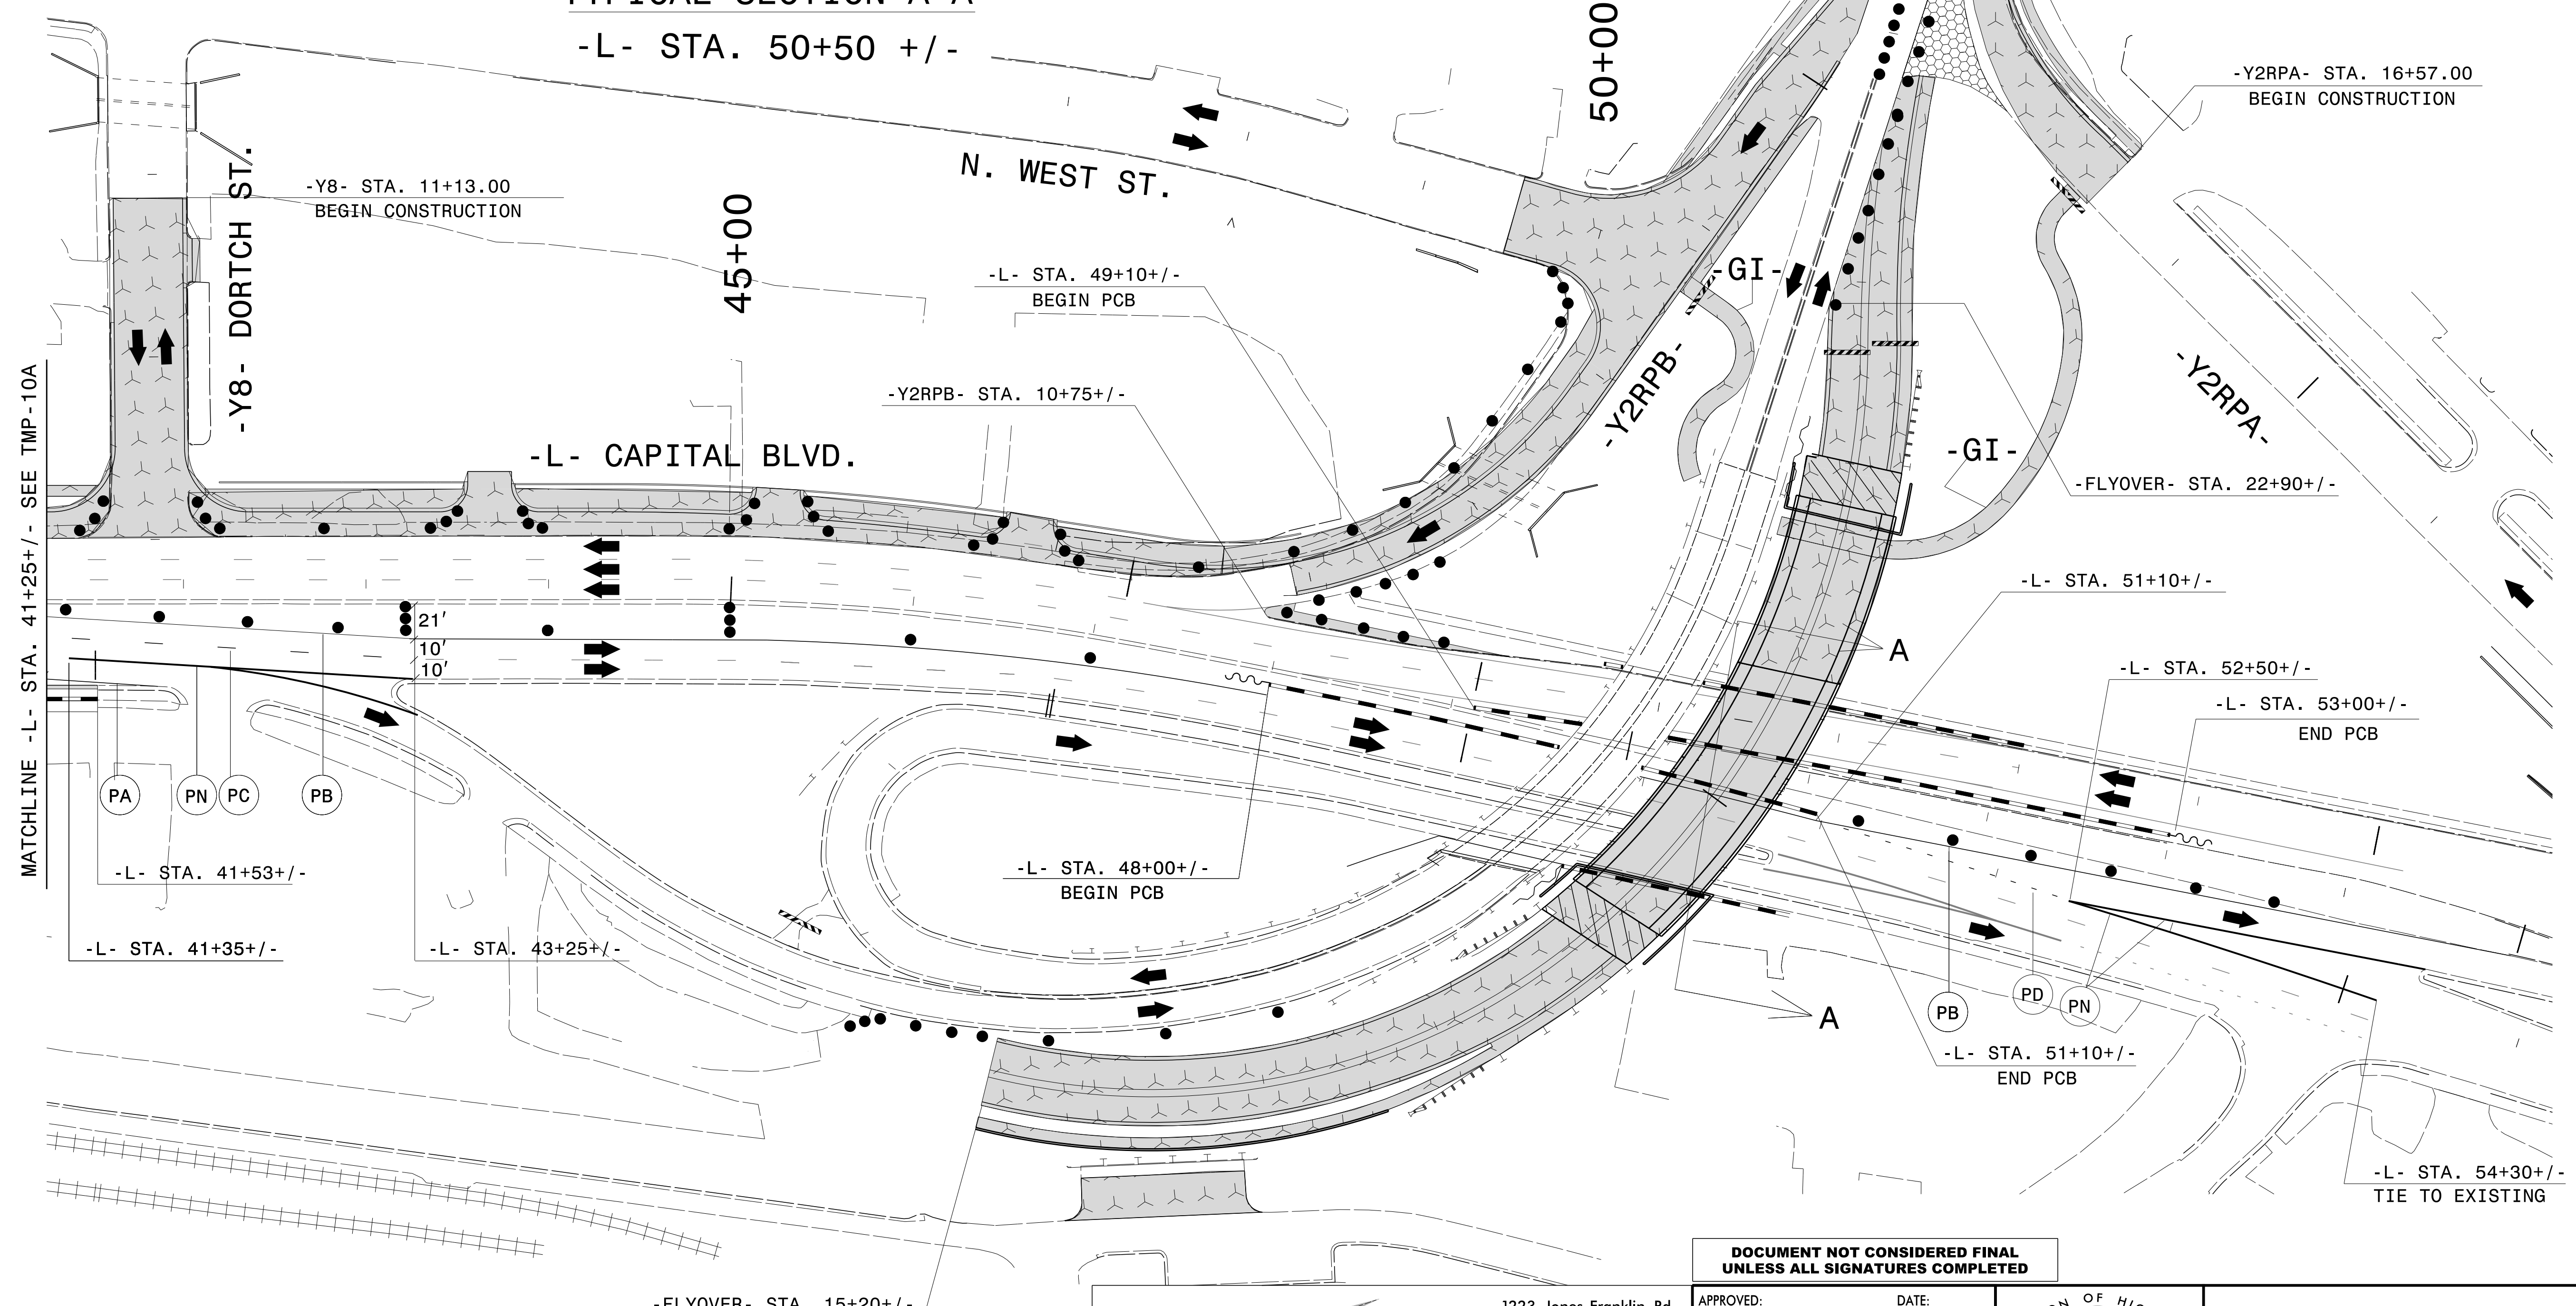

2/1/2016
 P:\2014\B-5121\B-5317\TrafficControl\Top\Current TMP Files\LANE'S CURRENT\B5121\B5317_TC_TMP_Wade_pshl.dgn
 User:skennedy

WETHERILL ENGINEERING

1223 Jones Franklin Rd.
 Raleigh, N.C. 27606
 License No. F-0377
 Bus: 919 851 8077
 Fax: 919 851 8107

TRANSPORTATION PLANNING/DESIGN - BRIDGE/STRUCTURE DESIGN
 CIVIL/SITE DESIGN - GIS/GPS - CONSTRUCTION OBSERVATION

**DOCUMENT NOT CONSIDERED FINAL
 UNLESS ALL SIGNATURES COMPLETED**

APPROVED: _____ DATE: _____

SEAL

**AREA I - PHASE II
 TEMPORARY TRAFFIC
 CONTROL DETAIL**