

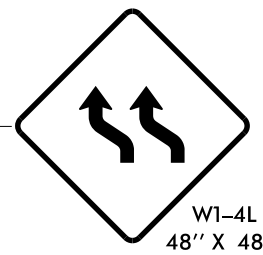
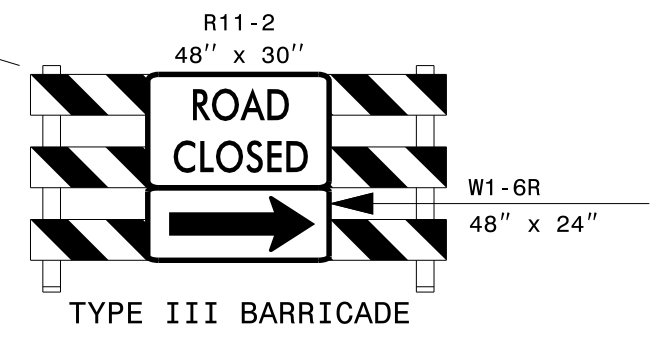


SEE TMP-17E FOR OFF-SITE  
DETOUR AND CLOSING OUTSIDE LANE.

-L- STA. 41+50+/- =  
-FLYOVER- STA. 10+00+/-

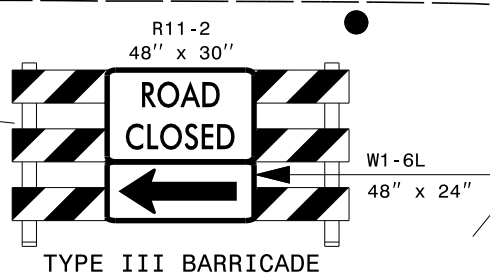

2/1/2016  
 P:\2014\B-5121-B-5317\TrafficControl\Top\Current TMP Files\LANE'S CURRENT\B5121B5317\_TC\_TMP\_Wade\_psh12.dgn  
 User:skennedy

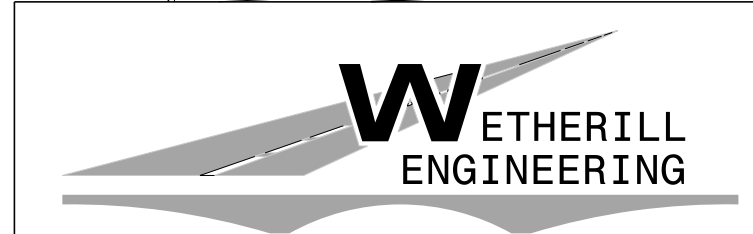

1223 Jones Franklin Rd.  
Raleigh, N.C. 27606  
License No. F-0377  
Bus: 919 851 8077  
Fax: 919 851 8107

TRANSPORTATION PLANNING/DESIGN - BRIDGE/STRUCTURE DESIGN  
CIVIL/SITE DESIGN - GIS/GPS - CONSTRUCTION OBSERVATION

**DOCUMENT NOT CONSIDERED FINAL  
UNLESS ALL SIGNATURES COMPLETED**

APPROVED:	DATE:
SEAL	



**AREA I - PHASE III  
TEMPORARY TRAFFIC  
CONTROL DETAIL**