

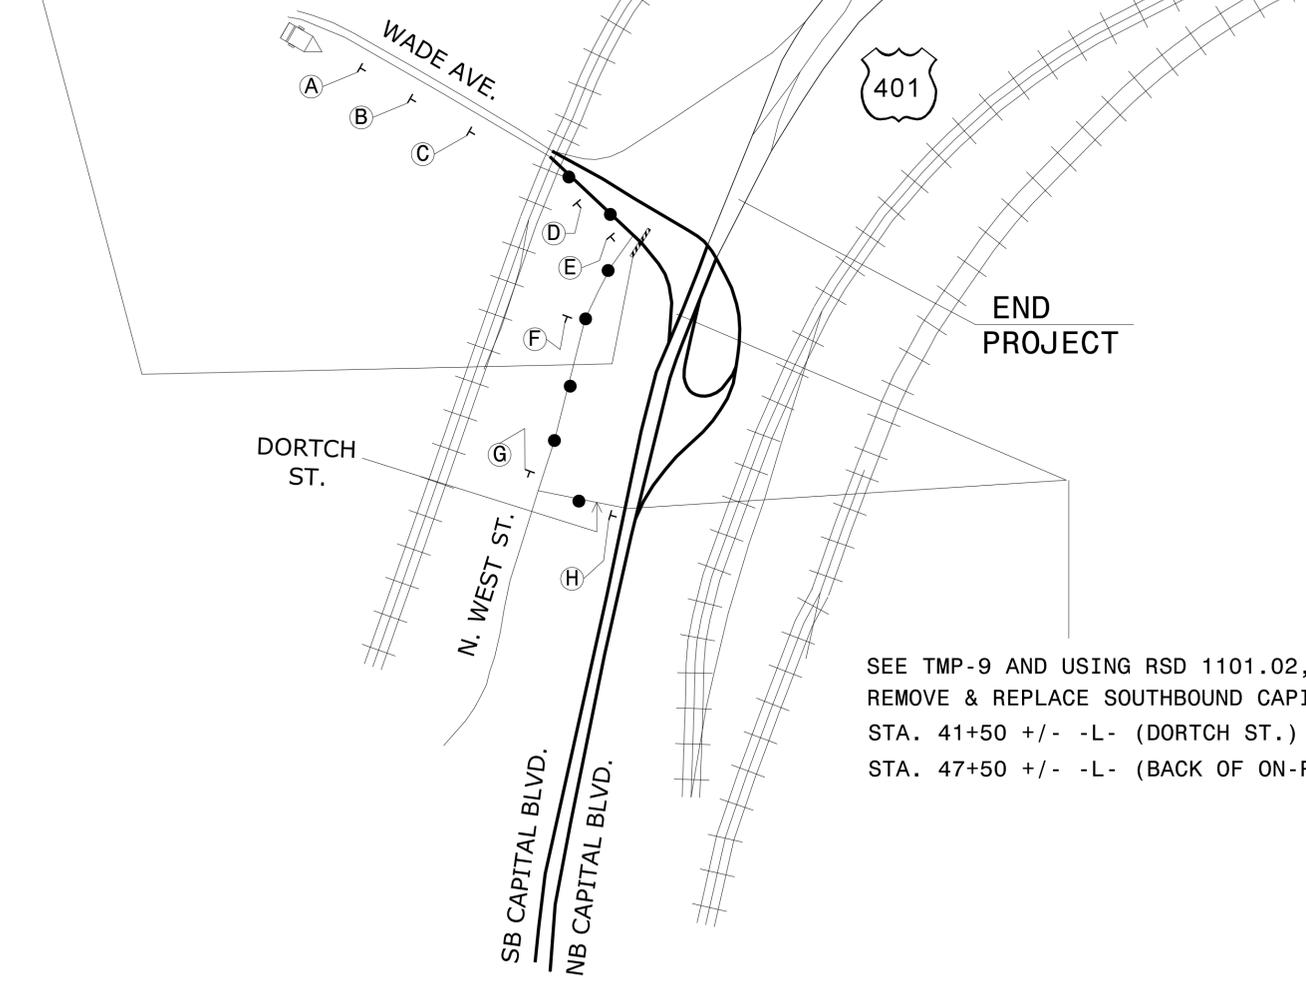


OFF-SITE DETOUR WHEN ON-RAMP TO SOUTHBOUND CAPITAL BLVD. IS CLOSED FOR WEEKEND PAVEMENT REMOVAL & REPLACEMENT.

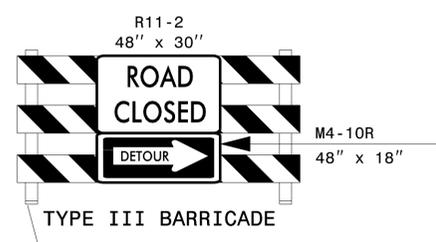

SEE TMP-9 AND USING RSD 1101.02, SHEET 3 OF 15, REMOVE & REPLACE SOUTHBOUND CAPITAL BLVD. FROM STA. 41+50 +/- -L- (DORTCH ST.) TO STA. 47+50 +/- -L- (BACK OF ON-RAMP GORE AREA).

DETOUR SIGNING

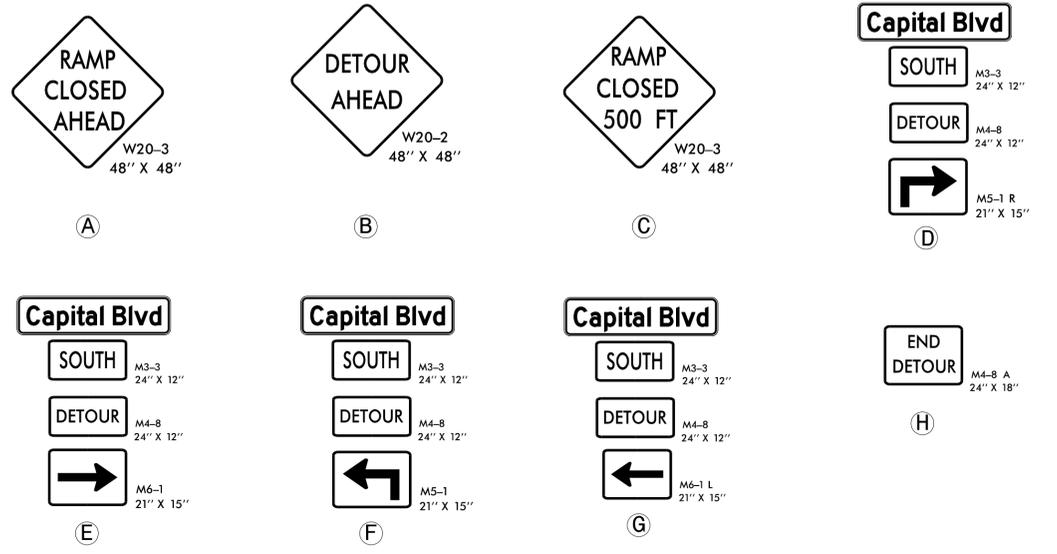

CHANGEABLE MESSAGE SIGNS (CMS)

PLACE CMS AS DIRECTED BY THE ENGINEER.

| | |
|-------------------------|----------------------|
| MESSAGE NO. 1 | MESSAGE NO. 2 |
| ON-RAMP TO SB CAPITAL | CLOSED FOLLOW DETOUR |
| CHANGEABLE MESSAGE SIGN | |

NOTES: SEE TMP-2B FOR "CAPITAL BLVD" SPECIAL SIGN DESIGN.

DETOUR ROUTE ● ● ●

4/12/2016 P:\2014\B-5121\B-5317\TrafficControl\Top\Current TMP Files\LANE'S CURRENT\B5121\B5317_TC_TMP_Wade_psh17B.dgn User:skennedy



1223 Jones Franklin Rd.
Raleigh, N.C. 27606
License No. F-0377
Bus: 919 851 8077
Fax: 919 851 8107

TRANSPORTATION PLANNING/DESIGN - BRIDGE/STRUCTURE DESIGN
CIVIL/SITE DESIGN - GIS/GPS - CONSTRUCTION OBSERVATION

**DOCUMENT NOT CONSIDERED FINAL
UNLESS ALL SIGNATURES COMPLETED**

APPROVED: _____ DATE: _____

SEAL



TEMPORARY TRAFFIC CONTROL DETAIL