

9 QUANTITY = 375 SF  
 TEMPORARY SHORING  
 FROM -L- STA. 24+00+/-, 10'+/- RT.  
 TO -L- STA. 25+25+/-, 10'+/- RT.  
 (SEE SHEET TMP-2A1 FOR  
 TEMPORARY SHORING NOTES)

NOTES: PAVEMENT MARKINGS ARE EXISTING UNLESS OTHERWISE NOTED.  
 SEE TMP-1A FOR PAVEMENT MARKING SCHEDULE.  
 SEE AREA II - PHASE I, TMP-20 FOR BRIDGE STAGING TYPICAL SECTION.  
 \* SEE SHEETS TMP-24A & TMP-24B FOR CROSS SECTIONS FROM  
 -L- STA. 25+00+/- TO -L- STA. 27+00+/-

**DOCUMENT NOT CONSIDERED FINAL  
 UNLESS ALL SIGNATURES COMPLETED**

2/1/2016  
 P:\2014\B-5121-B-5317\TrafficControl\Top\Current TMP Files\LANE'S CURRENT\Peace STA\B5121B5317-TC-TMP\_Peace\_psh24.dgn  
 User:rskennedy


**WETHERILL ENGINEERING**

1223 Jones Franklin Rd.  
 Raleigh, N.C. 27606  
 License No. F-0377  
 Bus: 919 851 8077  
 Fax: 919 851 8107

TRANSPORTATION PLANNING/DESIGN - BRIDGE/STRUCTURE DESIGN  
 CIVIL/SITE DESIGN - GIS/GPS - CONSTRUCTION OBSERVATION

APPROVED: \_\_\_\_\_ DATE: \_\_\_\_\_

SEAL

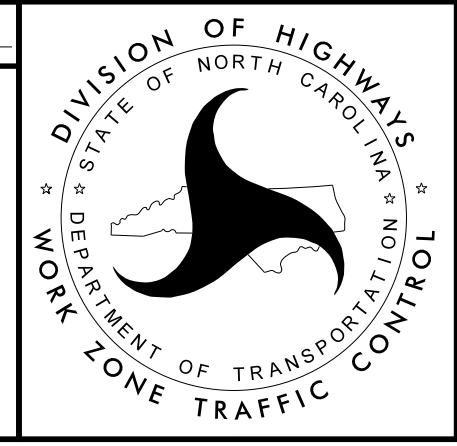

**AREA II - PHASE II  
 TEMPORARY TRAFFIC  
 CONTROL DETAIL**