

* SEE SHEET TMP-25A FOR
CROSS SECTIONS FROM
STA. 28+00 -L- TO STA. 28+50 -L-

NOTES: PAVEMENT MARKINGS ARE EXISTING UNLESS OTHERWISE NOTED.
SEE AREA I (WADE AVE.) FOR NB CAPITAL BLVD. ALIGNMENT SHIFT.


2/1/2016
 P:\2014\B-5121\B-5317\TrafficControl\Top\Current TMP Files\LANE'S CURRENT\Peace STA\B5121\B5317_TC_TMP_Peace_psh25.dgn
 User:skennedy

**DOCUMENT NOT CONSIDERED FINAL
UNLESS ALL SIGNATURES COMPLETED**

1223 Jones Franklin Rd.
Raleigh, N.C. 27606
License No. F-0377
Bus: 919 851 8077
Fax: 919 851 8107

TRANSPORTATION PLANNING/DESIGN - BRIDGE/STRUCTURE DESIGN
 CIVIL/SITE DESIGN - GIS/GPS - CONSTRUCTION OBSERVATION

APPROVED: _____	DATE: _____

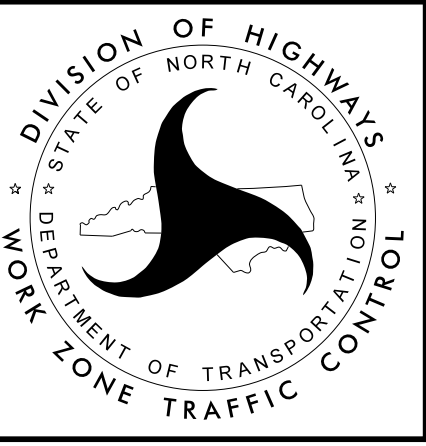

AREA II - PHASE II
 TEMPORARY TRAFFIC
 CONTROL DETAIL