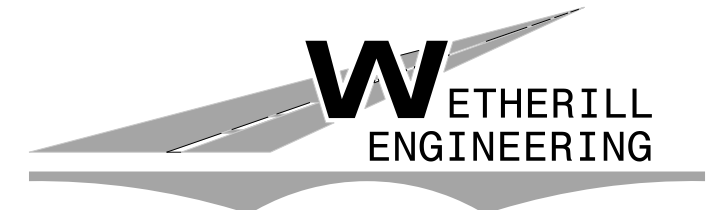


NOTES: PAVEMENT MARKINGS ARE EXISTING UNLESS OTHERWISE NOTED.  
SEE TMP-1A FOR PAVEMENT MARKING SCHEDULE.

**DOCUMENT NOT CONSIDERED FINAL  
UNLESS ALL SIGNATURES COMPLETED**

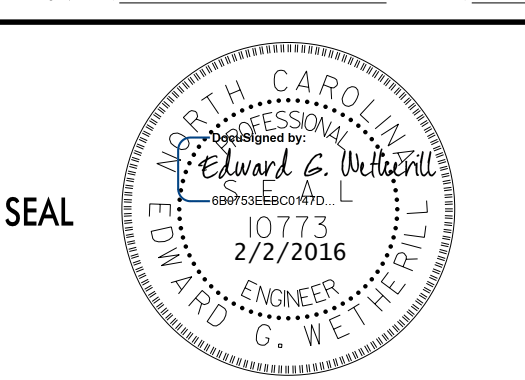
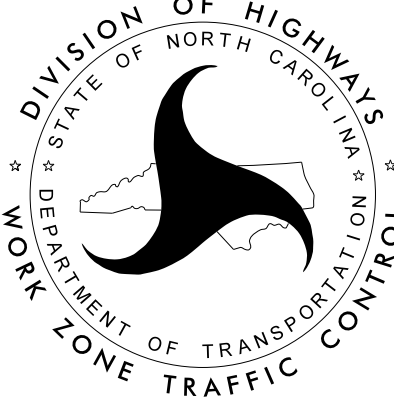
2/1/2016  
 P:\2014\B-5121-B-5317\TrafficControl\Top\Current TMP Files\LANE'S CURRENT\Peace S\XB5121B5317\_TC\_TMP\_Peace\_psh39.dgn  
 User:skennedy

  
**WETHERILL  
ENGINEERING**  
 TRANSPORTATION PLANNING/DESIGN - BRIDGE/STRUCTURE DESIGN  
 CIVIL/SITE DESIGN - GIS/GPS - CONSTRUCTION OBSERVATION

1223 Jones Franklin Rd.  
Raleigh, N.C. 27606  
License No. F-0377  
Bus: 919 851 8077  
Fax: 919 851 8107

APPROVED: \_\_\_\_\_ DATE: \_\_\_\_\_

SEAL

DIVISION OF HIGHWAYS  
STATE OF NORTH CAROLINA  
DEPARTMENT OF TRANSPORTATION  
WORK ZONE TRAFFIC CONTROL

**AREA II - PHASE V  
TEMPORARY TRAFFIC  
CONTROL DETAIL**