


NOTE: SEE FINAL PAVEMENT MARKING PLANS FOR FINAL PAVEMENT MARKINGS ON PEACE ST.  
SEE SIGNAL PLANS FOR PERMANENT SIGNAL DESIGN.

2/1/2016  
 P:\2014\B-5121-B-5317\TrafficControl\Top\Current TMP Files\LANE'S CURRENT\Peace STA\B5121B5317\_TC\_TMP\_Peace\_psh45.dgn  
 User:skennedy

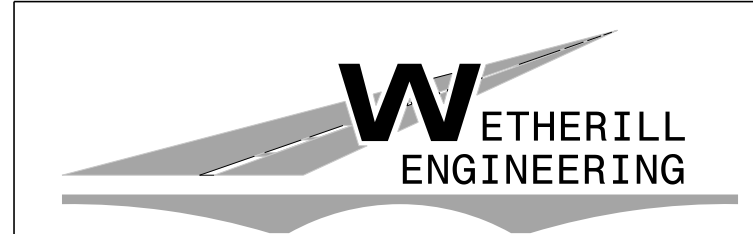


1223 Jones Franklin Rd.  
 Raleigh, N.C. 27606  
 License No. F-0377  
 Bus: 919 851 8077  
 Fax: 919 851 8107

TRANSPORTATION PLANNING/DESIGN - BRIDGE/STRUCTURE DESIGN  
 CIVIL/SITE DESIGN - GIS/GPS - CONSTRUCTION OBSERVATION

**DOCUMENT NOT CONSIDERED FINAL  
 UNLESS ALL SIGNATURES COMPLETED**

APPROVED:	DATE:
SEAL	

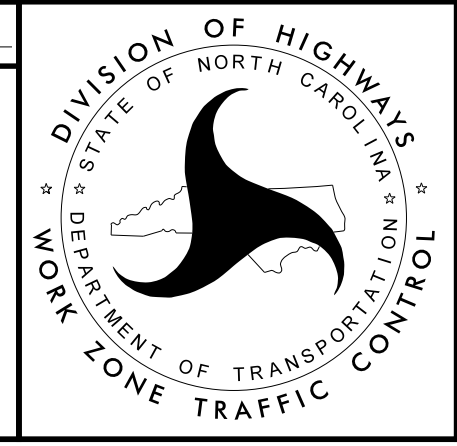

**AREA II - PHASE V  
 TEMPORARY TRAFFIC  
 CONTROL DETAIL**