


SYMBOL AND PAVEMENT MARKING LEGEND	
THERMOPLASTIC	
(T2)	WHITE STOPBAR (24")
(TA)	WHITE EDGELINE (4")
(TB)	YELLOW EDGELINE (4")
(TC)	10' WHITE SKIP (4")
(TD)	3FT.-9FT./SP WHITE MINISKIP (4")
(TE)	WHITE SOLID LANE LINE (4")
(TI)	YELLOW DOUBLE CENTER (4")
(TN)	WHITE GORE LINE (8")
(TQ)	WHITE CROSSWALK LINE (8")
(UA) LEFT TURN ARROW (UB) RIGHT TURN ARROW (UD) LEFT/STRAIGHT ARROW ONLY (UI) ALPHANUMERIC CHARACTER	

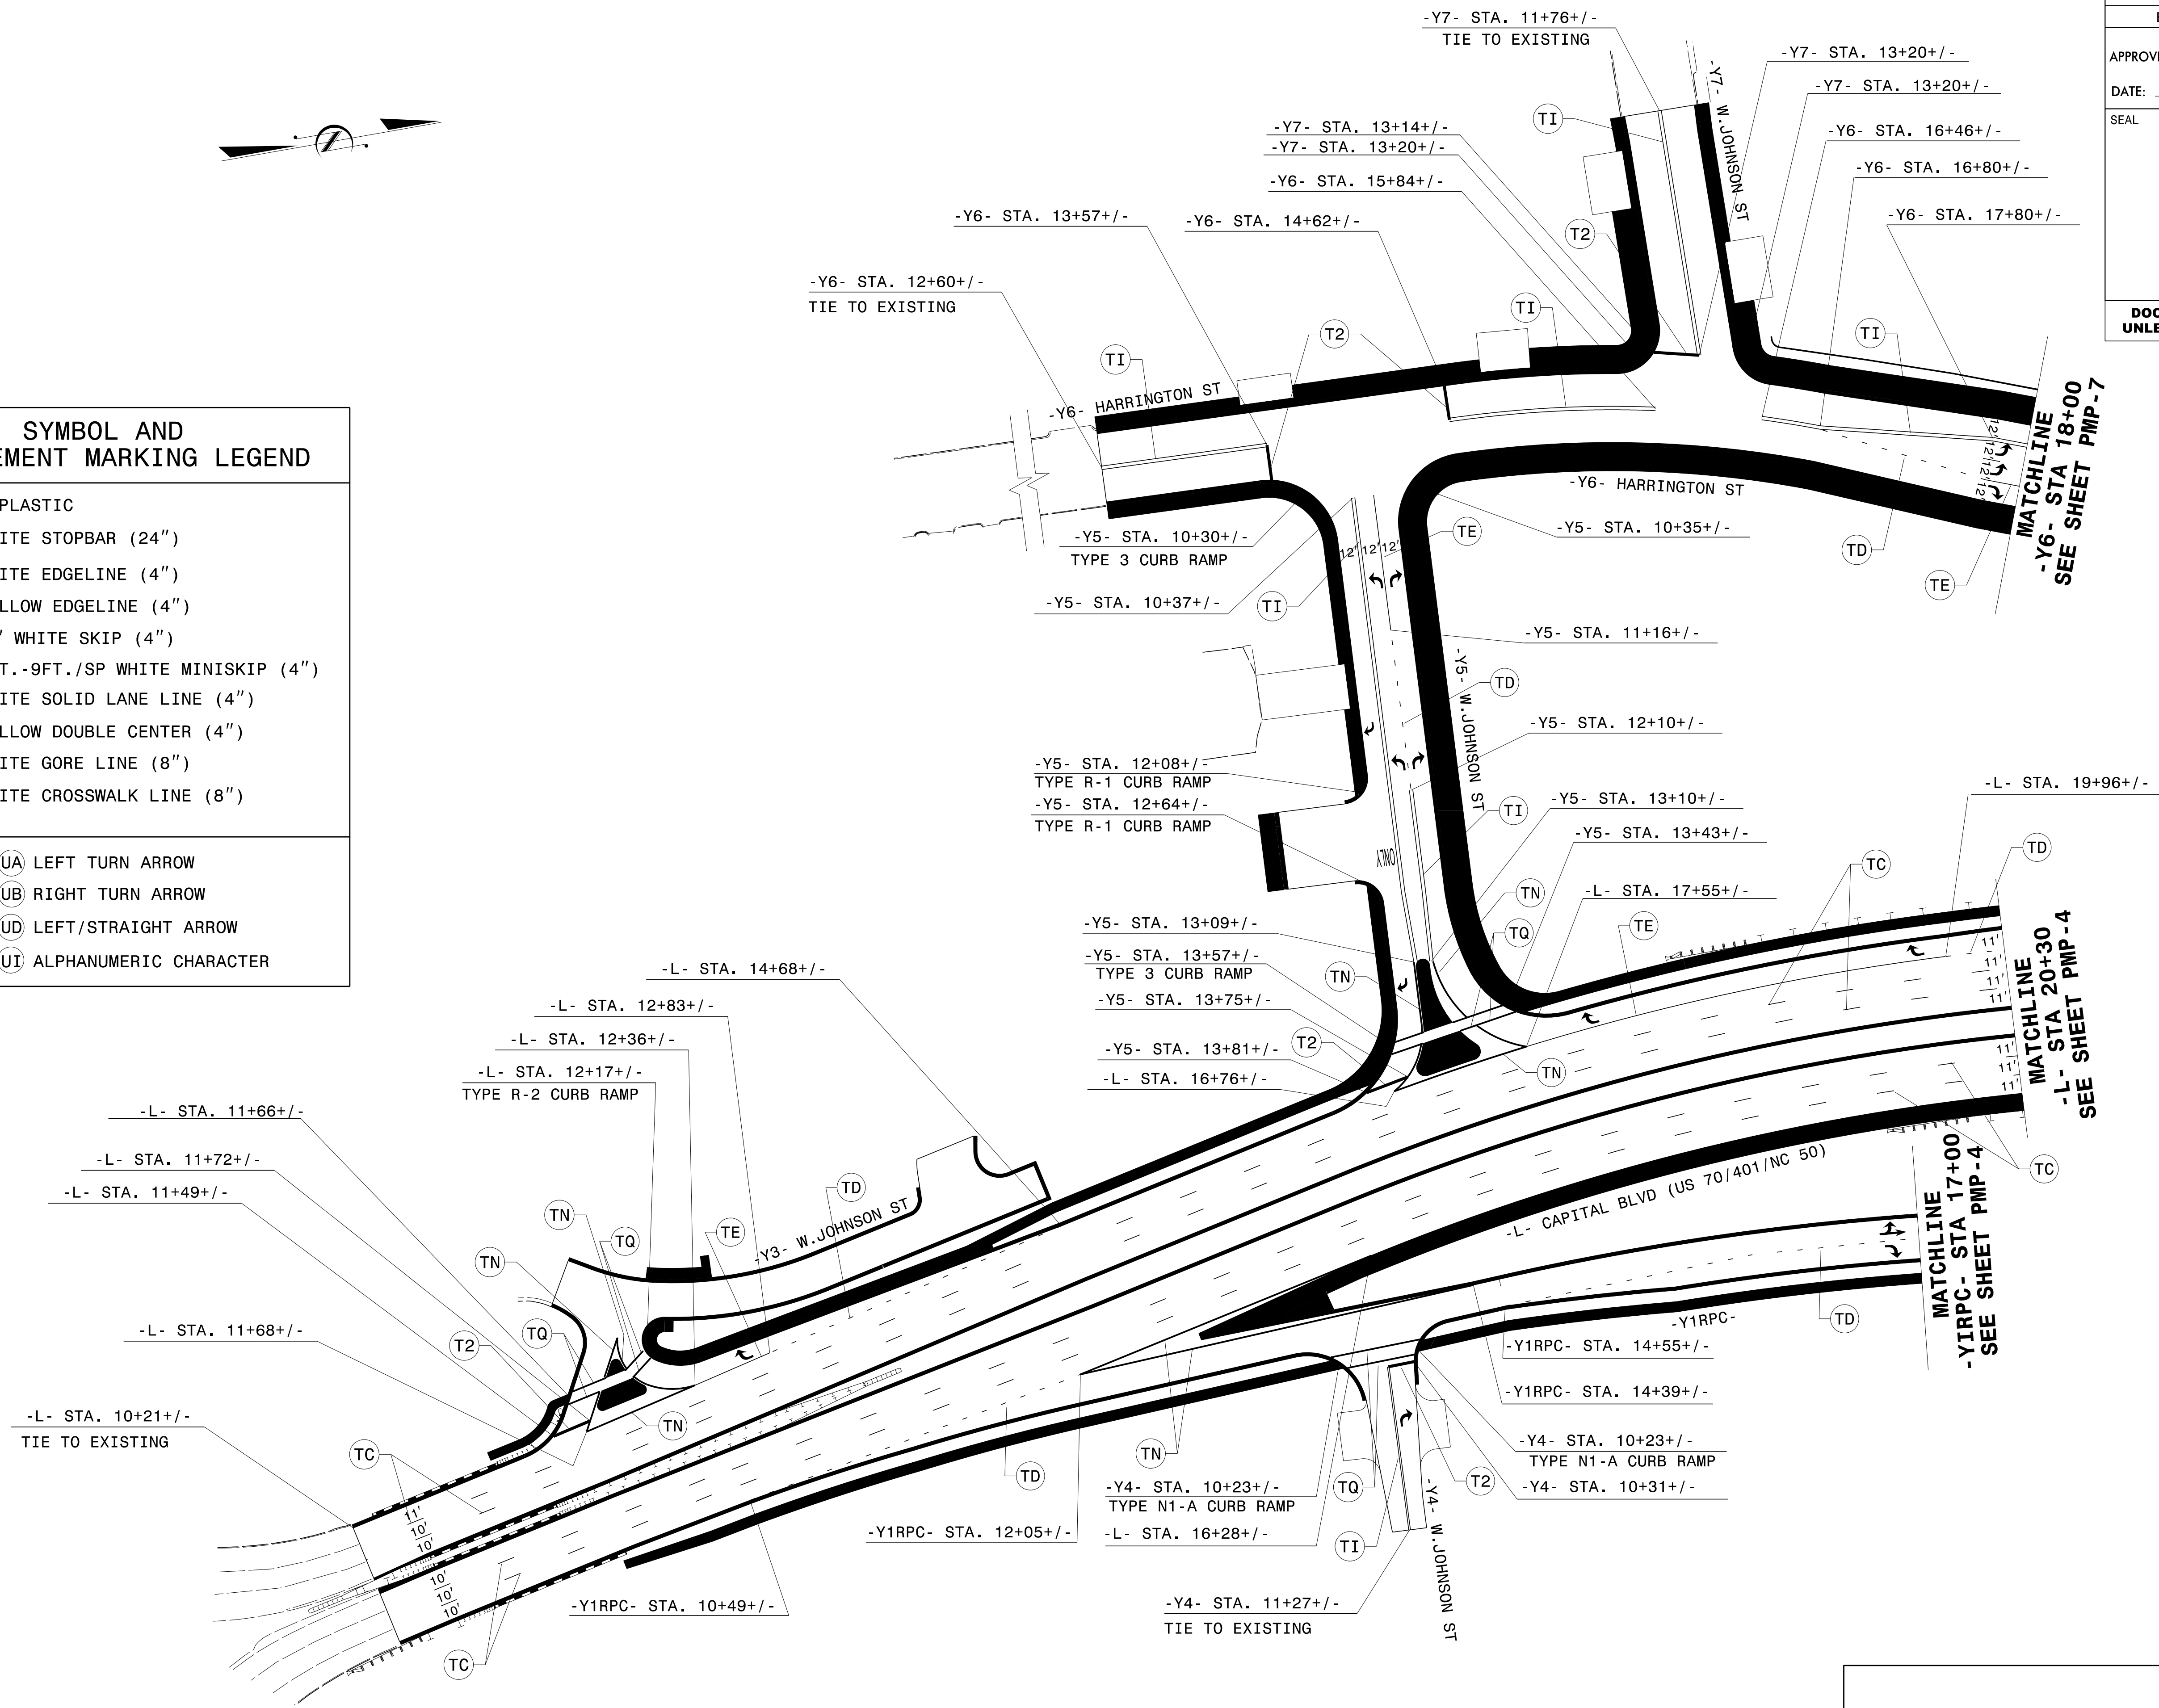

PAVEMENT MARKING DETAIL

1/28/2016  
 P:\IP\Projects-B\B5121\Traffic\Signing\CADD\PM\B-5121-B5317\_PMP\_3.dgn  
 Users\johns