


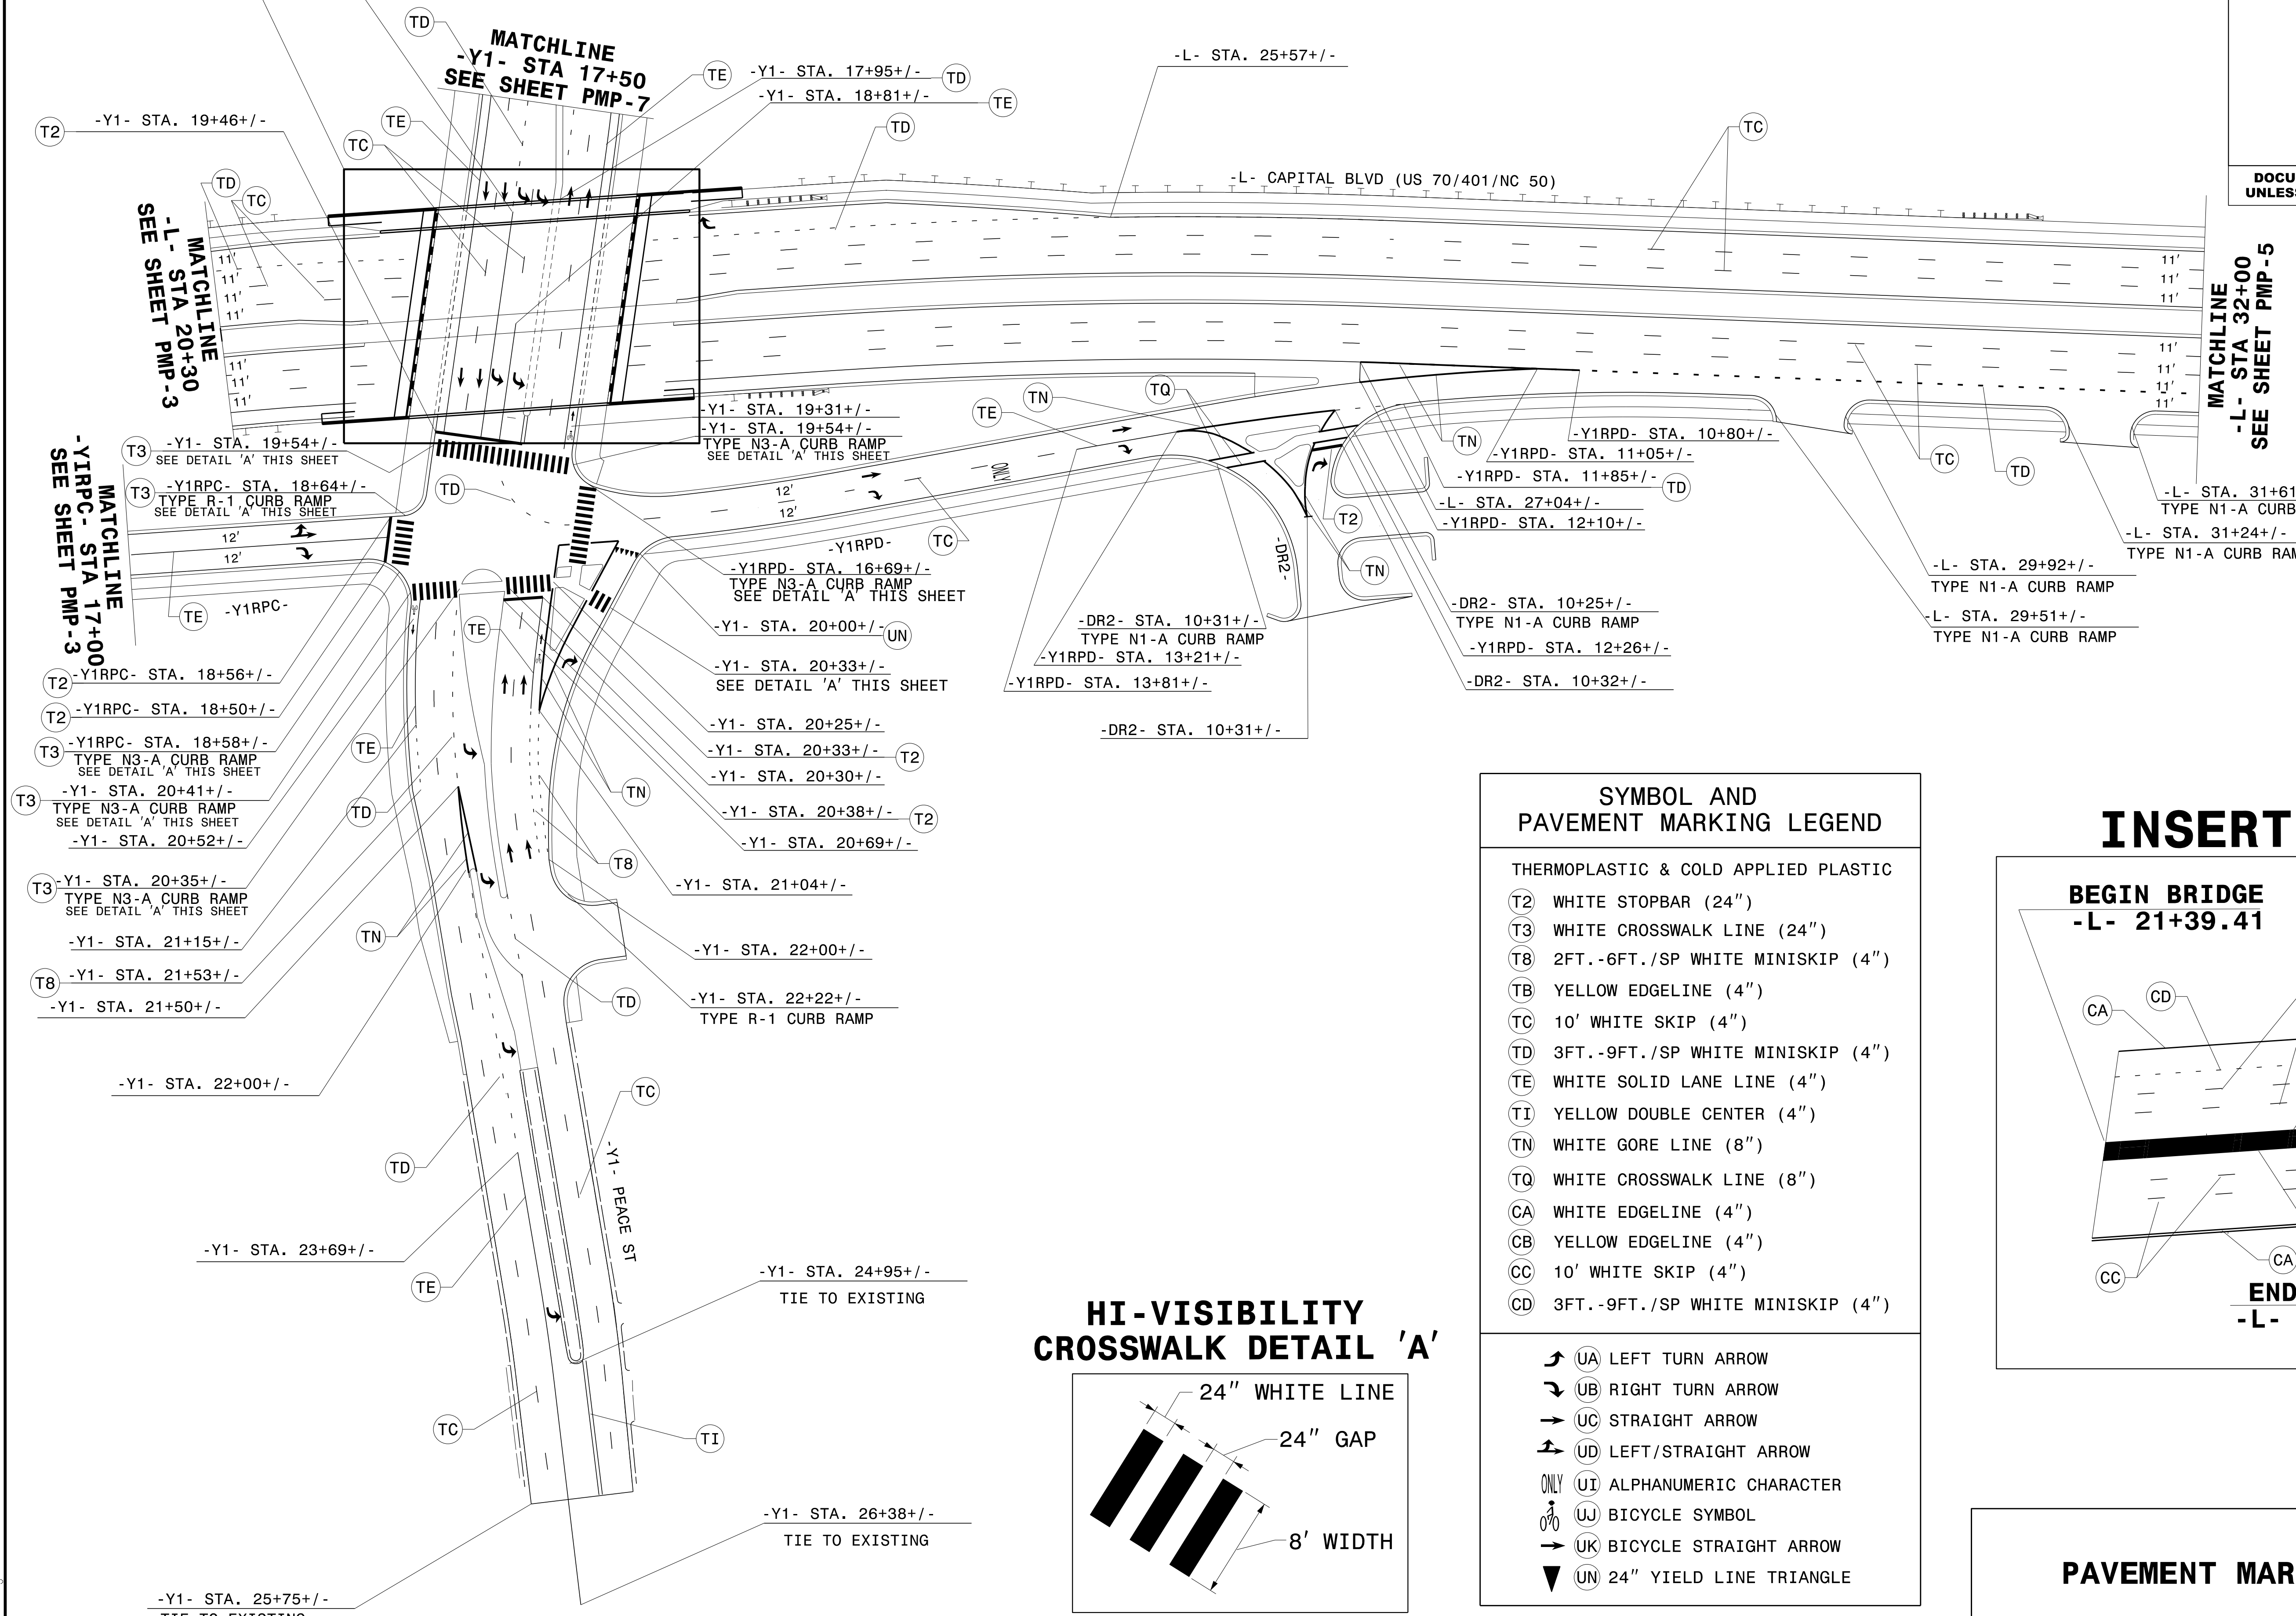

DOCUMENT NOT CONSIDERED FINAL  
UNLESS ALL SIGNATURES COMPLETED


SEE INSERT 'A'




**SYMBOL AND PAVEMENT MARKING LEGEND**

- THERMOPLASTIC & COLD APPLIED PLASTIC
- (T2) WHITE STOPBAR (24")
  - (T3) WHITE CROSSWALK LINE (24")
  - (T8) 2FT.-6FT./SP WHITE MINISKIP (4")
  - (TB) YELLOW EDGELINE (4")
  - (TC) 10' WHITE SKIP (4")
  - (TD) 3FT.-9FT./SP WHITE MINISKIP (4")
  - (TE) WHITE SOLID LANE LINE (4")
  - (TI) YELLOW DOUBLE CENTER (4")
  - (TN) WHITE GORE LINE (8")
  - (TQ) WHITE CROSSWALK LINE (8")
  - (CA) WHITE EDGELINE (4")
  - (CB) YELLOW EDGELINE (4")
  - (CC) 10' WHITE SKIP (4")
  - (CD) 3FT.-9FT./SP WHITE MINISKIP (4")
- ↶ (UA) LEFT TURN ARROW
  - ↷ (UB) RIGHT TURN ARROW
  - (UC) STRAIGHT ARROW
  - ↶ (UD) LEFT/STRAIGHT ARROW
  - ONLY (UI) ALPHANUMERIC CHARACTER
  - 🚲 (UJ) BICYCLE SYMBOL
  - (UK) BICYCLE STRAIGHT ARROW
  - ▼ (UN) 24" YIELD LINE TRIANGLE

**HI-VISIBILITY CROSSWALK DETAIL 'A'**

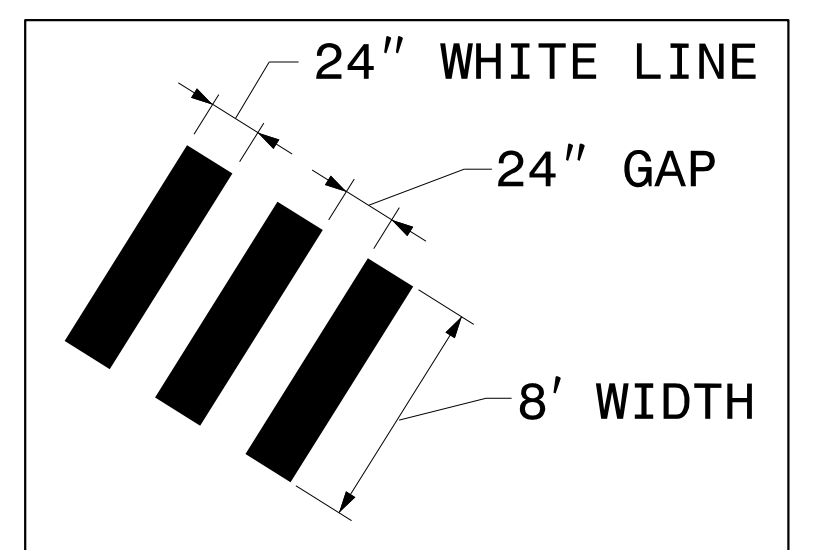

**INSERT 'A'**

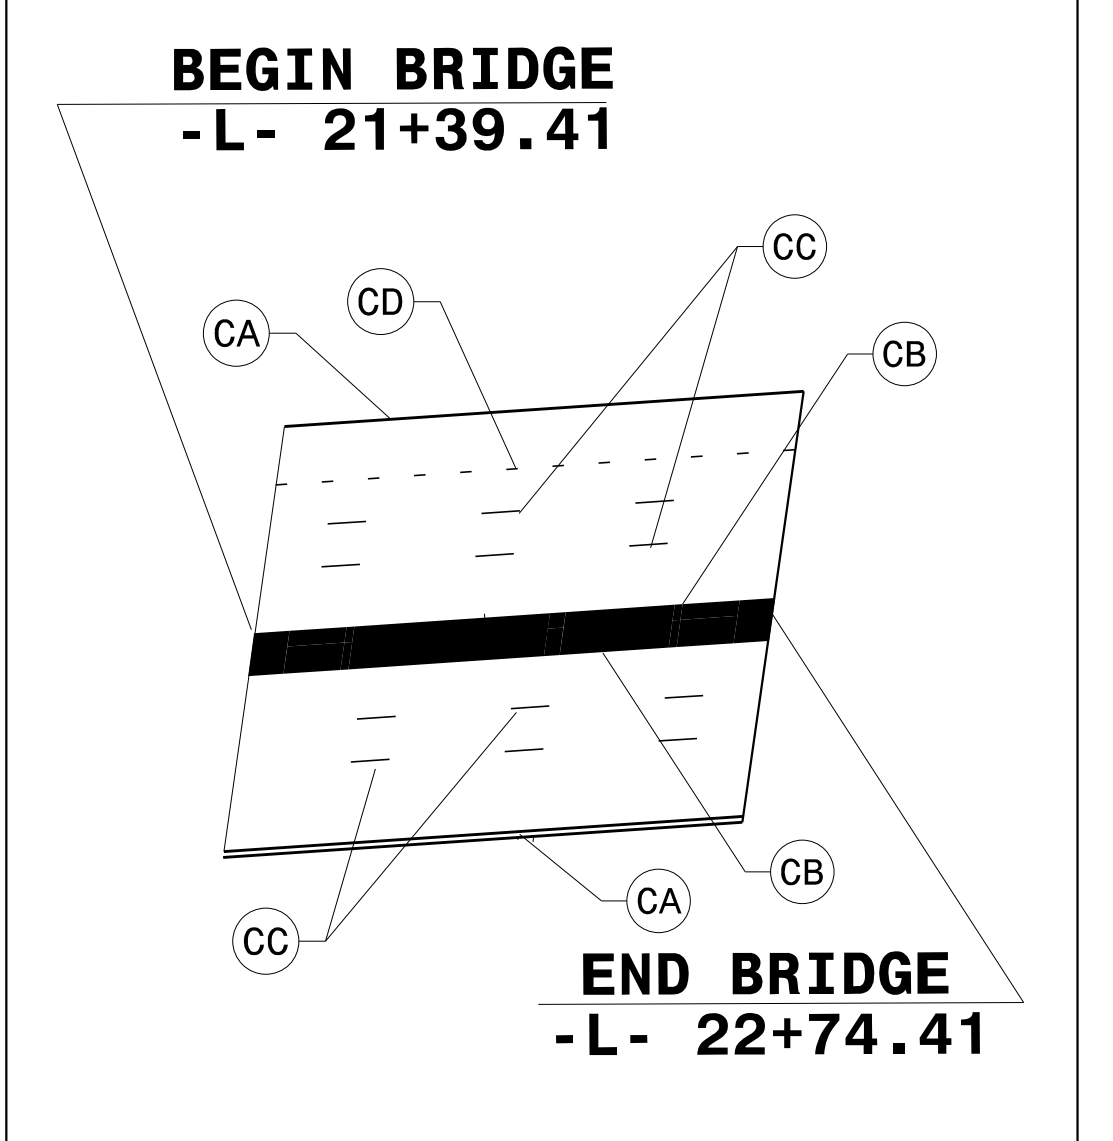

**PAVEMENT MARKING DETAIL**

2/1/2016 P:\TIP-Proj\Projects-B\5121\Traffic\Signing\CADD\PM\B-5121-B5317\_PMP\_4.dgn Users:johns