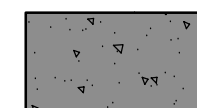
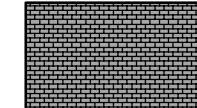




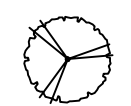


LEGEND


-  CONCRETE SIDEWALK
SEE DETAIL 1 / LD-1
-  CONCRETE PAVERS
SEE DETAIL 4 / LD-1 &
DETAIL 6 / LD-2
-  DETECTABLE WARNING PANEL
SEE DETAIL 5 / LD-2
-  TREE GRATE
SEE DETAIL 6 / LD-1
-  STREET LIGHT
(BY OTHERS)
-  ORNAMENTAL FENCE
SEE DETAIL 7 / LD-2



PLANT MATERIAL (PROVIDED BY OTHERS)

OVERALL PLANT SCHEDULE

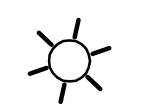TREES	CODE	QTY	BOTANICAL NAME	COMMON NAME	CONT.	CAL.	SIZE
	QUE QLF	39	Quercus lyrata #QLFTB# P.P.#3470	Highbeam Overcup Oak	B4B	3.5'Cal	14#-16# HT.

PLANT SCHEDULE SHEET L2

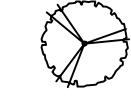TREES	CODE	QTY	BOTANICAL NAME	COMMON NAME	CONT.	CAL.	SIZE
	QUE QLF	11	Quercus lyrata #QLFTB# P.P.#3470	Highbeam Overcup Oak	B4B	3.5'Cal	14#-16# HT.

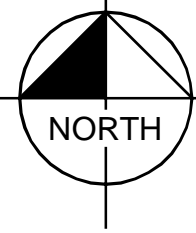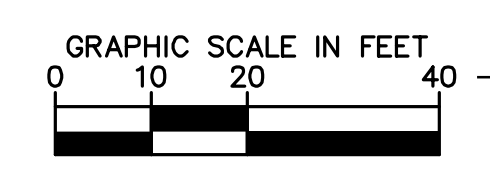

REVISIONS

