


APPROVED: *Ronald W. King*
DATE: 1/29/2016

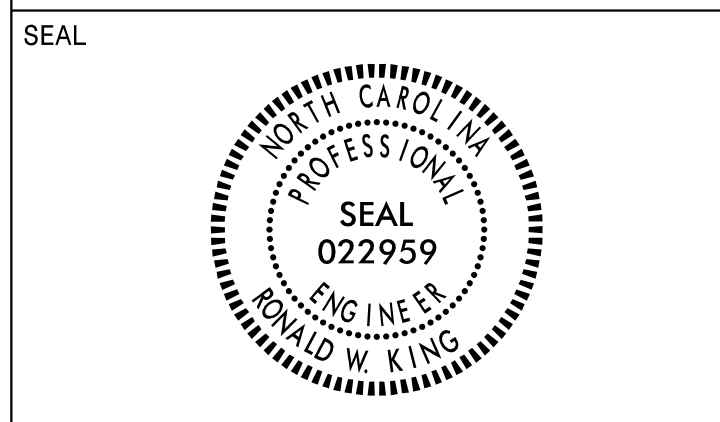

DOCUMENT NOT CONSIDERED FINAL
UNLESS ALL SIGNATURES COMPLETED

SIGN NUMBER: 301 BACKG COLOR: Green
TYPE: D COPY COLOR: White
QUANTITY: 1

SYMBOL	X	Y	WID	HT
AR_Type D	45.2	6	6	9

SIGN WIDTH: 5'-0"
HEIGHT: 1'-6"
TOTAL AREA: 7.5 Sq.Ft.

BORDER TYPE: FLUSH
RECESS: 0"
WIDTH: 0.75"
RADII: 1.5"

MAT'L: 0.125" (3.2 mm) ALUMINUM

DESIGN BY: S JOHNS CHECKED BY: R ROACH Jan 19, 2016
PROJECT ID: B-5121 LOCATION: JOHNSON STREET DIV: 5

USE NOTES: 1,2
1. Legend and border(except those that are colored black) shall be direct applied Grade C sheeting.
2. Background shall be Grade C reflective sheeting.

LETTER POSITIONS

Letter spacings are to start of next letter										Series/Size	
	P	e	a	c	e	S	t			Text Length	
	5.8	4.6	4.1	4.3	4.1	3.5	6	4.4	2.4	20.8	D 2000
											33.5

FILENAME: SignDesigns NORTH CAROLINA D.O.T. SIGN DETAIL

SIGN NUMBER: 303 BACKG COLOR: Green
TYPE: D COPY COLOR: White
QUANTITY: 1

SYMBOL	X	Y	WID	HT
AR_Type D	4.9	8.8	6	9

SIGN WIDTH: 8'-0"
HEIGHT: 2'-0"
TOTAL AREA: 16.0 Sq.Ft.

BORDER TYPE: FLUSH
RECESS: 0"
WIDTH: 0.75"
RADII: 3"

MAT'L: 0.125" (3.2 mm) ALUMINUM

DESIGN BY: S JOHNS CHECKED BY: R ROACH Sep 24, 2015
PROJECT ID: B-5121 LOCATION: HARRINGTON STREET DIV: 5

USE NOTES: 1,2
1. Legend and border(except those that are colored black) shall be direct applied Grade C sheeting.
2. Background shall be Grade C reflective sheeting.

LETTER POSITIONS

Letter spacings are to start of next letter															Series/Size								
	C	a	p	i	t	a	l	B	l	v	d	S	o	u	t	h	Text Length						
	20	5	4.6	4.6	1.6	2.8	4.6	1	6	5	1.7	4.7	3.6	6	4.7	4.6	4.2	3.1	3.5	5	D 2000		
																						71.1	
	38.3	4.4	4.2	5.2	4.2	3.8	4.2	5.2	3.4	23.3												D 2000	
																							34.5

FILENAME: SignDesigns NORTH CAROLINA D.O.T. SIGN DETAIL

SIGN NUMBER: 302 BACKG COLOR: White
TYPE: D COPY COLOR: Black
QUANTITY: 1

SYMBOL	X	Y	WID	HT
AR_LEFT_ONLY	4.8	24.4	10.3	12.8
AR_RIGHT_ONLY	25.9	24.4	10.3	12.8

SIGN WIDTH: 3'-6"
HEIGHT: 3'-6"
TOTAL AREA: 12.3 Sq.Ft.

BORDER TYPE: FLUSH
RECESS: 0.38"
WIDTH: 0.75"
RADII: 3"

MAT'L: 0.125" (3.2 mm) ALUMINUM

DESIGN BY: S JOHNS CHECKED BY: R ROACH Sep 15, 2015
PROJECT ID: B-5121 LOCATION: JOHNSON STREET DIV: 5

USE NOTES: 1,2
1. Legend and border(except those that are colored black) shall be direct applied Grade C sheeting.
2. Background shall be Grade C reflective sheeting.

LETTER POSITIONS

Letter spacings are to start of next letter										Series/Size		
	O	N	L	Y		O	N	L	Y	Text Length		
	4.8	3.2	3.1	2.6	3.4	24.9				D 2000		
										12.3		
	24.9	3.2	3.1	2.6	3.4	4.8				D 2000		
										12.3		
	6.4	3.1	3.4	3.2	2.5	4	3.1	3	3.4	3.6	6.4	D 2000
												29.1

FILENAME: SignDesigns NORTH CAROLINA D.O.T. SIGN DETAIL

SIGN NUMBER: 304 BACKG COLOR: Green / Green
TYPE: D COPY COLOR: White
QUANTITY: 1

SYMBOL	X	Y	WID	HT
AR_Type D	7.1	24	6	9
AR_Type D	83	7.4	6	9

SIGN WIDTH: 8'-0"
HEIGHT: 3'-0"
TOTAL AREA: 24.0 Sq.Ft.

BORDER TYPE: FLUSH
RECESS: 0"
WIDTH: 0.75"
RADII: 1.5"

MAT'L: 0.125" (3.2 mm) ALUMINUM

DESIGN BY: S JOHNS CHECKED BY: R ROACH Jan 25, 2016
PROJECT ID: B-5121 LOCATION: US 70/ NC 50 WADE AVE DIV: 5

USE NOTES: 1,2
1. Legend and border(except those that are colored black) shall be direct applied Grade C sheeting.
2. Background shall be Grade C reflective sheeting.

LETTER POSITIONS

Letter spacings are to start of next letter															Series/Size								
	C	a	p	i	t	a	l	B	l	v	d	N	o	r	t	h	Text Length						
	19.1	5	4.6	4.6	1.6	2.8	4.6	1	6	5	1.7	4.7	3.6	6	5.2	4.6	2.5	3.1	3.5	7.1	D 2000		
																						69.8	
	5.9	5	4.6	4.6	1.6	2.8	4.6	1	6	5	1.7	4.7	3.6	6	4.7	4.6	4.2	3.1	3.5	19	D 2000		
																						71.1	
	24.2	4.4	4.2	5.2	4.2	3.8	4.2	5.2	3.4	37.3												D 2000	
																							34.5

FILENAME: SignDesigns NORTH CAROLINA D.O.T. SIGN DETAIL

K:\28\2016\Projects-B\5121\Traffic\Signing\CADD\Sign_Designs\B5121_B5317_Sgn_3C.dgn
Users:Johns

TYPE "D" SIGNS