


**DOCUMENT NOT CONSIDERED FINAL
 UNLESS ALL SIGNATURES COMPLETED**

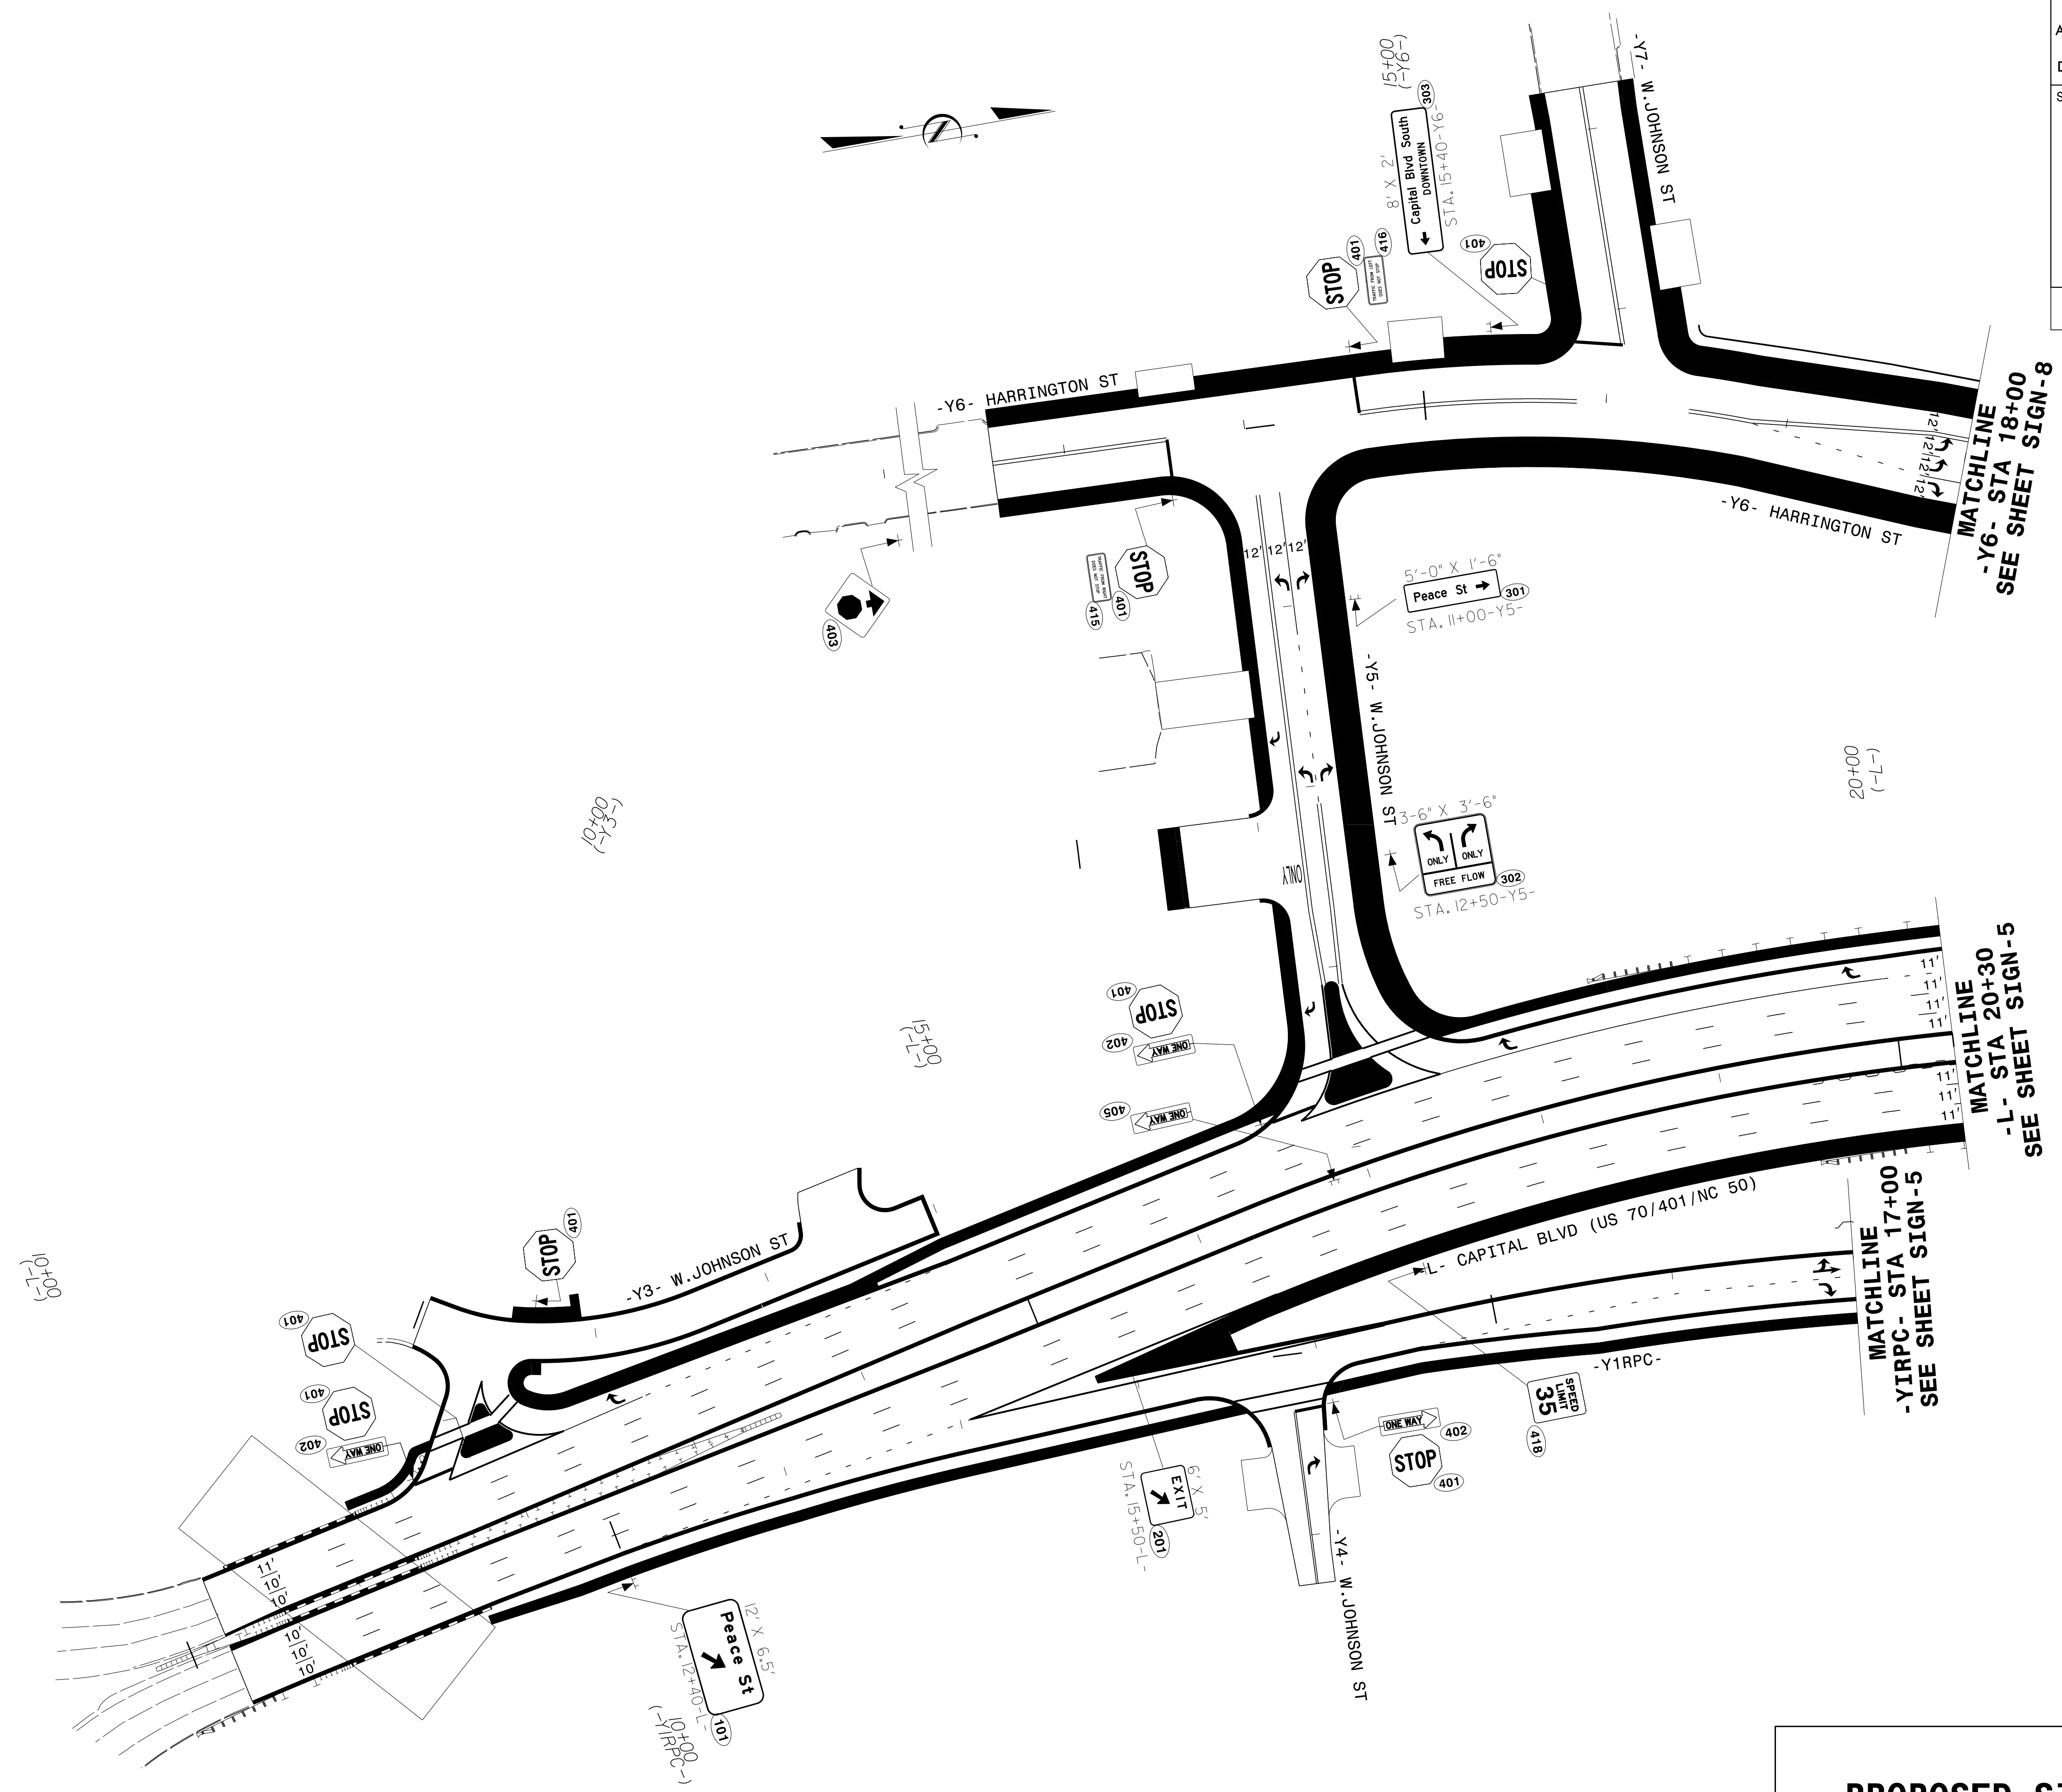

PROPOSED SIGNING DETAIL

1/28/2016
 P:\Ipp\Projects-B\B5121\Traffic\Signing\CADD\Signing Layout Plans\B-5121-B5317_Sgn-4.dgn
 Users\johns