
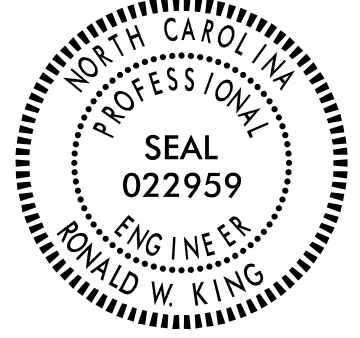


TIP NO. B-5121/B-5317	SHEET NO. SIGN-5
Approved by: <i>Ronald W. King</i> <small>089507A897C4DC...</small>	
DATE: 2/1/2016	
SEAL	
	
<b>DOCUMENT NOT CONSIDERED FINAL UNLESS ALL SIGNATURES COMPLETED</b>	

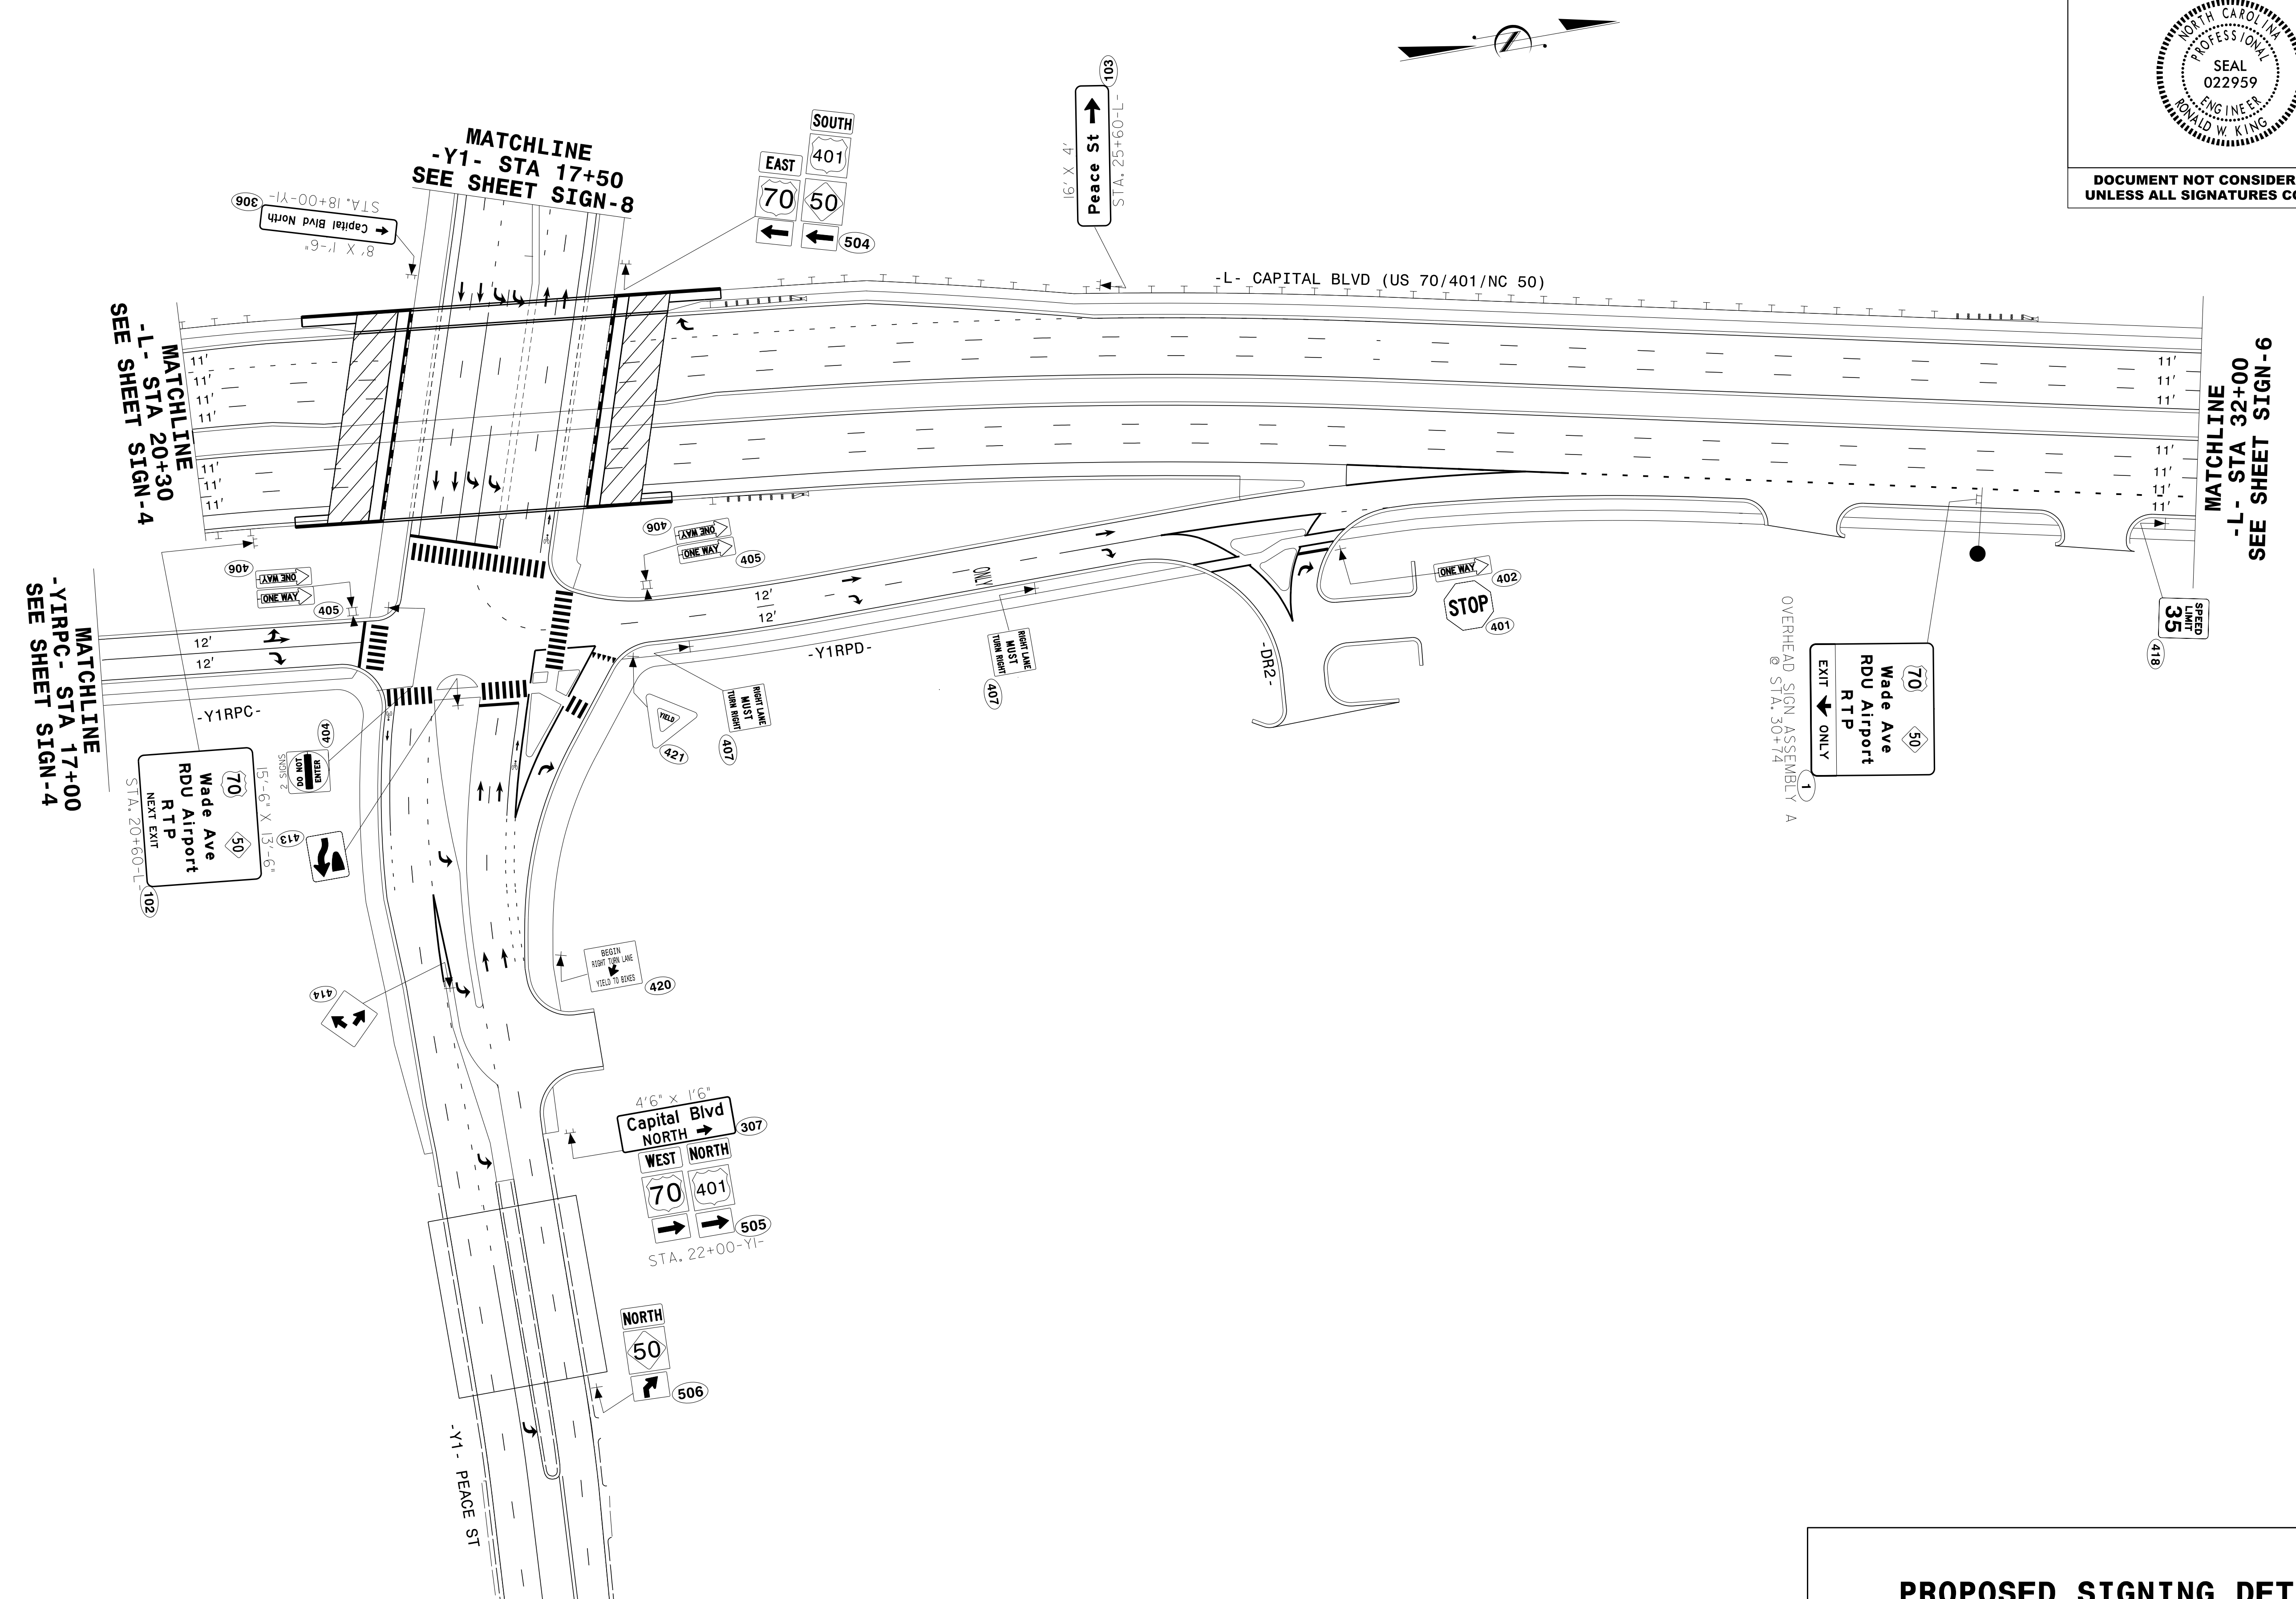

2/1/2016  
 P:\TIP\Projects-B\B5121\Traffic\Signing\CADD\Signing Layout Plans\B-5121\B5317\_5gn\_5.dgn  
 Users\johns

**PROPOSED SIGNING DETAIL**