



PROJECT REFERENCE NO.	B-5121 / B-5317	SHEET NO.	UC-9
DESIGNED BY:	DGB		
DRAWN BY:	JGB		
CHECKED BY:	JRP		
APPROVED BY:	JAR		
REVISED:			
NORTH CAROLINA DEPARTMENT OF TRANSPORTATION		UTILITY CONSTRUCTION PLANS ONLY	
UTILITIES ENGINEERING SEC. PHONE: (919) 707-6690 FAX: (919) 250-4151			

UTILITY CONSTRUCTION

REVISIONS
 K:\RAL_Roadway\01036256 - Capital Boulevard\Utilities\Engineering\UC\Proj\B5121_B5317_01.dwg - uc9_psh.dgn
 6/6/2016

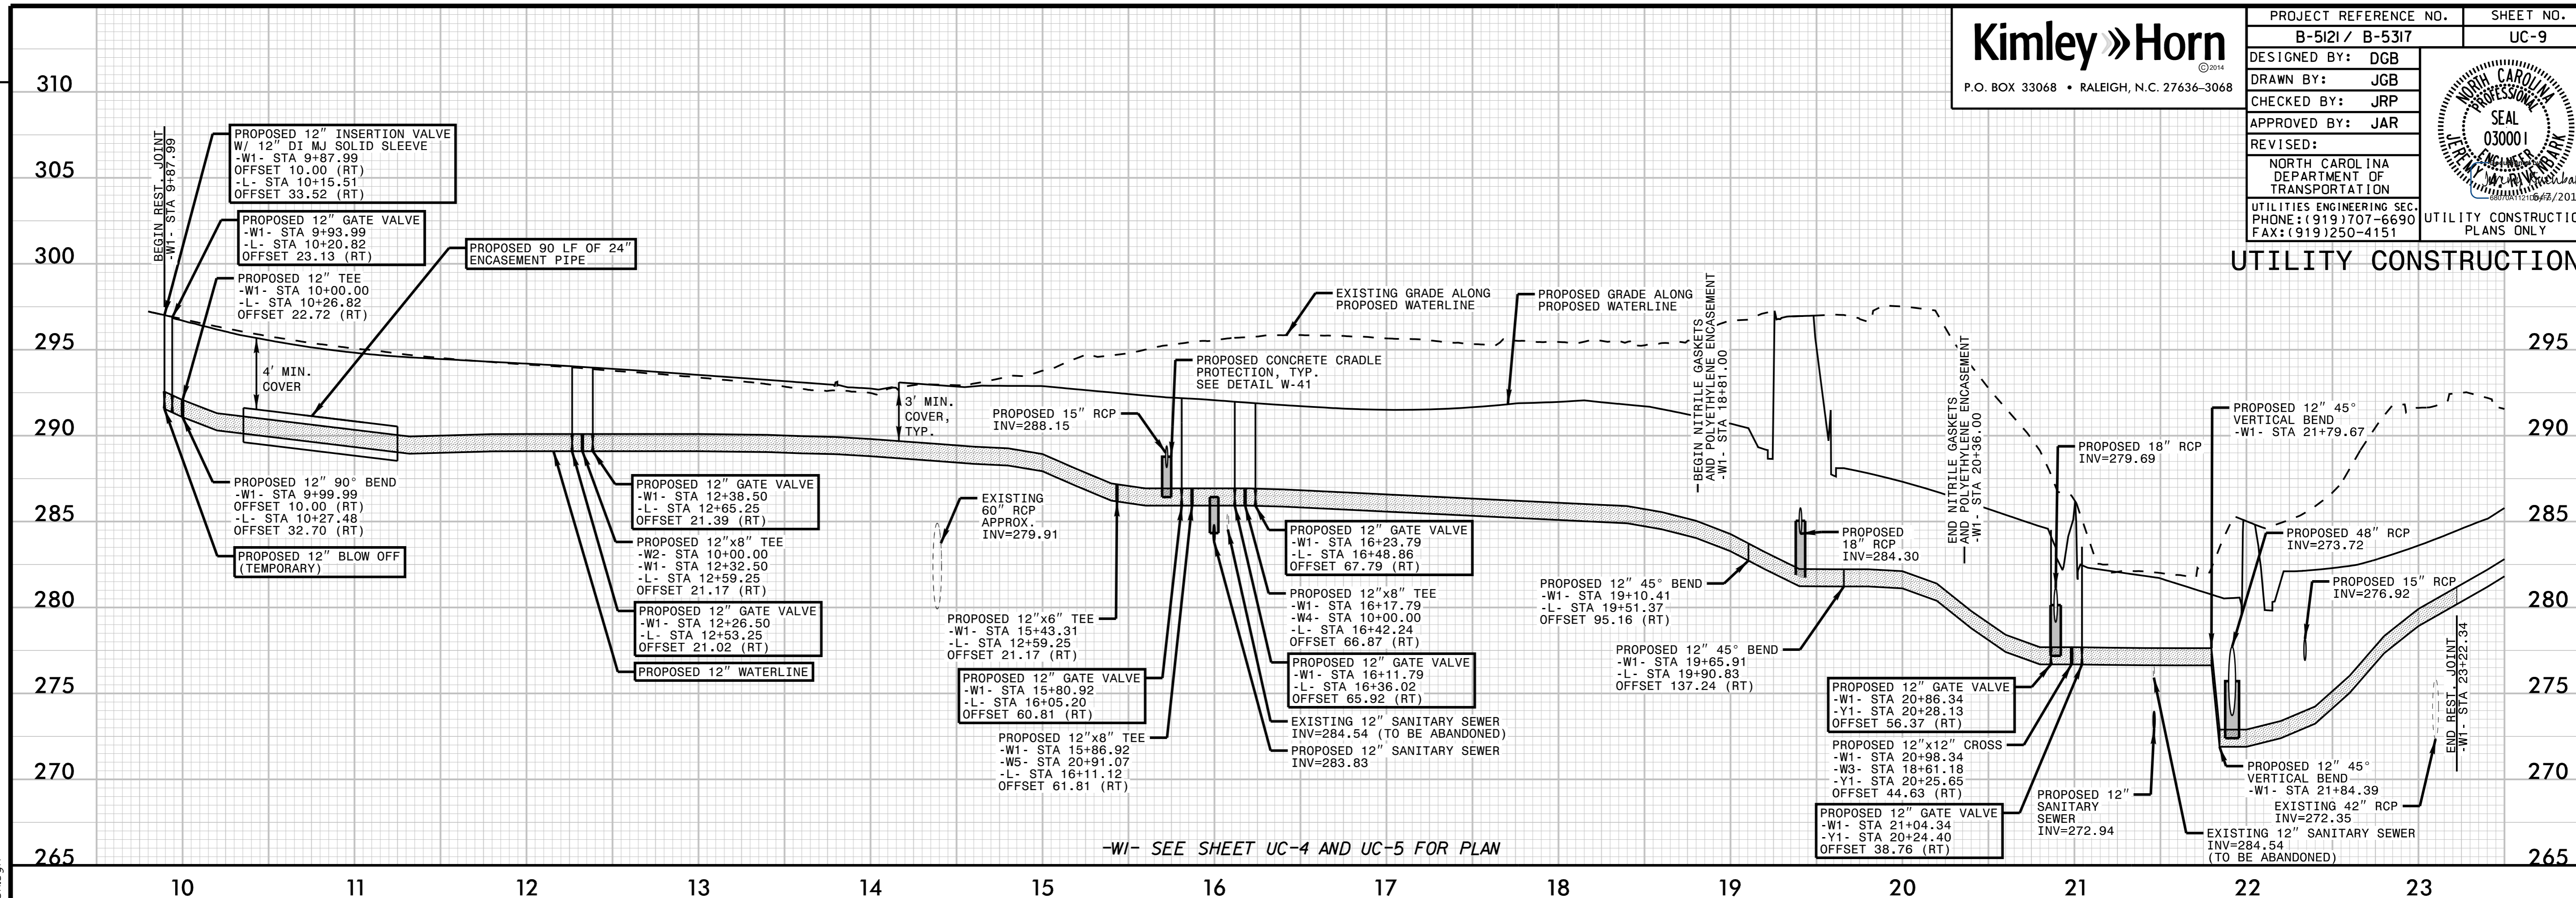

-WI- SEE SHEET UC-4 AND UC-5 FOR PLAN

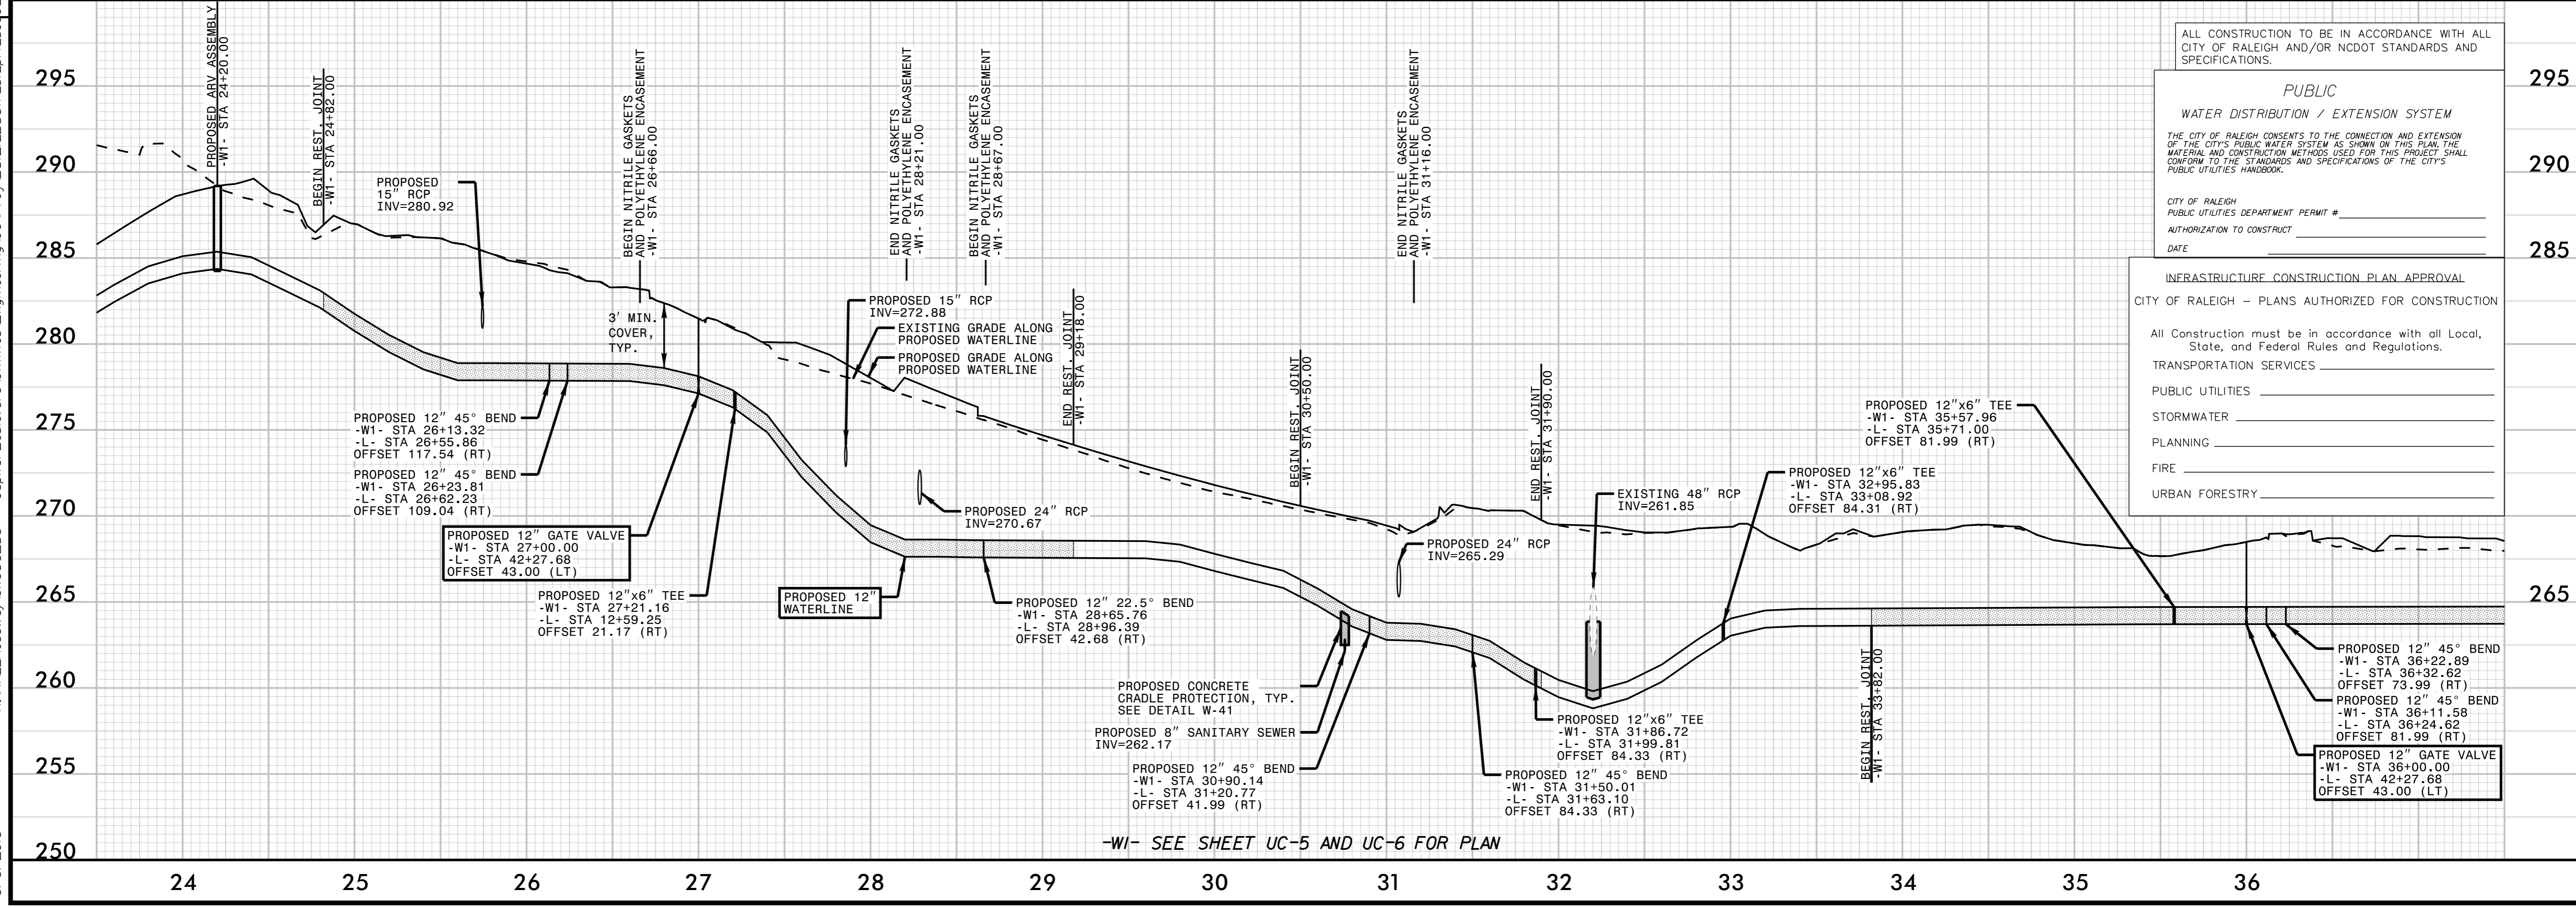

-WI- SEE SHEET UC-5 AND UC-6 FOR PLAN

ALL CONSTRUCTION TO BE IN ACCORDANCE WITH ALL CITY OF RALEIGH AND/OR NCDOT STANDARDS AND SPECIFICATIONS.

PUBLIC
 WATER DISTRIBUTION / EXTENSION SYSTEM

THE CITY OF RALEIGH CONSENTS TO THE CONNECTION AND EXTENSION OF THE CITY'S PUBLIC WATER SYSTEM AS SHOWN ON THIS PLAN. THE MATERIAL AND CONSTRUCTION METHODS USED FOR THIS PROJECT SHALL CONFORM TO THE STANDARDS AND SPECIFICATIONS OF THE CITY'S PUBLIC UTILITIES HANDBOOK.

CITY OF RALEIGH
 PUBLIC UTILITIES DEPARTMENT PERMIT # _____
 AUTHORIZATION TO CONSTRUCT _____
 DATE _____

INFRASTRUCTURE CONSTRUCTION PLAN APPROVAL
 CITY OF RALEIGH - PLANS AUTHORIZED FOR CONSTRUCTION

All Construction must be in accordance with all Local, State, and Federal Rules and Regulations.

TRANSPORTATION SERVICES _____
 PUBLIC UTILITIES _____
 STORMWATER _____
 PLANNING _____
 FIRE _____
 URBAN FORESTRY _____