


PROJECT REFERENCE NO.	SHEET NO.
B-5121 / B-5317	UC-14
DESIGNED BY: DGB	
DRAWN BY: JGB	
CHECKED BY: JRP	
APPROVED BY: JAR	
REVISED:	
NORTH CAROLINA DEPARTMENT OF TRANSPORTATION UTILITIES ENGINEERING SECTION PHONE: (919) 707-6690 FAX: (919) 250-4151	
UTILITY CONSTRUCTION PLANS ONLY	

UTILITY CONSTRUCTION

REVISIONS

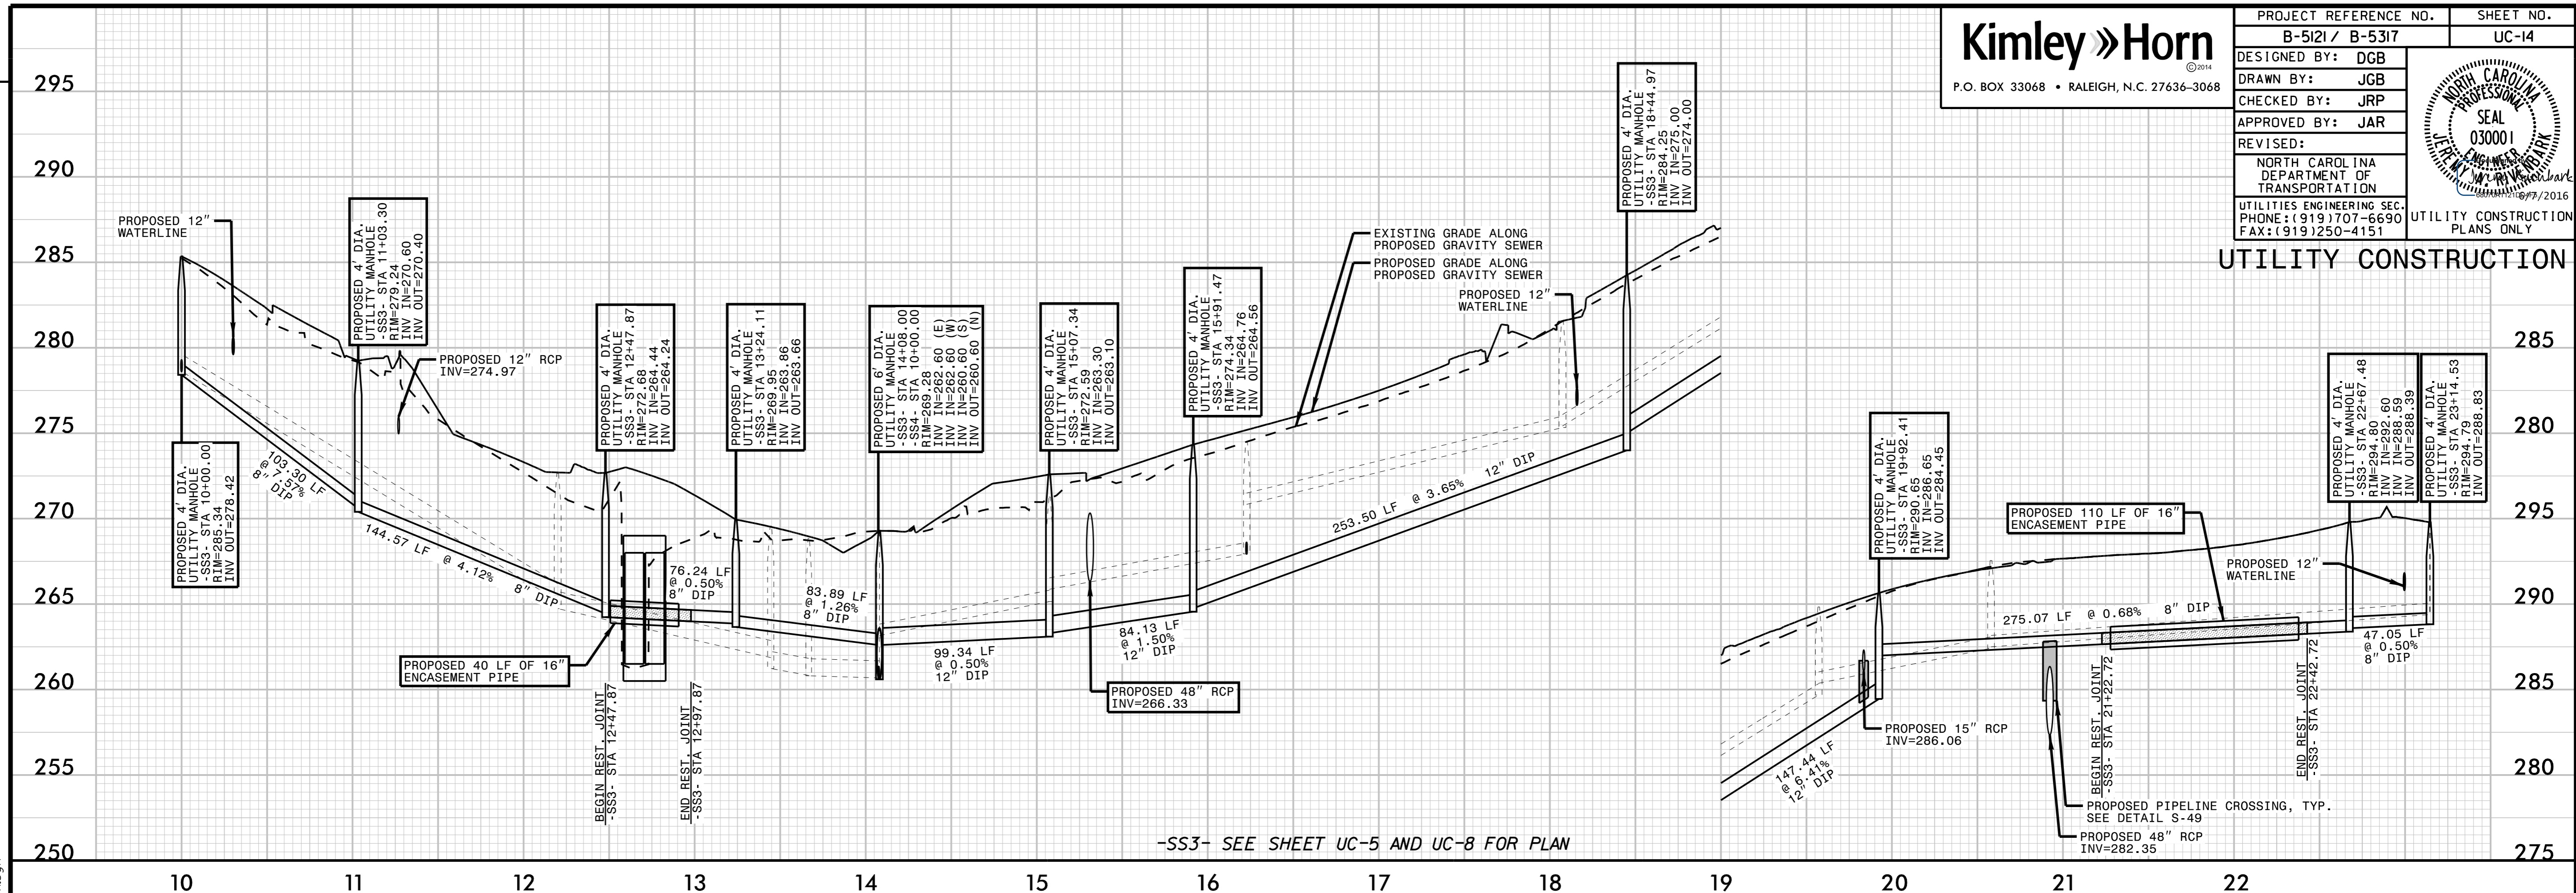

-SS3- SEE SHEET UC-5 AND UC-8 FOR PLAN



-SS4- SEE SHEET UC-8 FOR PLAN

ALL CONSTRUCTION TO BE IN ACCORDANCE WITH ALL CITY OF RALEIGH AND/OR NCDOT STANDARDS AND SPECIFICATIONS.

PUBLIC
SEWER COLLECTION / EXTENSION SYSTEM

THE CITY OF RALEIGH CONSENTS TO THE CONNECTION AND EXTENSION OF THE CITY'S PUBLIC SEWER SYSTEM AS SHOWN ON THIS PLAN. THE MATERIAL AND CONSTRUCTION METHODS USED FOR THIS PROJECT SHALL CONFORM TO THE STANDARDS AND SPECIFICATIONS OF THE CITY'S PUBLIC UTILITIES HANDBOOK.

CITY OF RALEIGH
PUBLIC UTILITIES DEPARTMENT PERMIT # _____
AUTHORIZATION TO CONSTRUCT _____
DATE _____

INFRASTRUCTURE CONSTRUCTION PLAN APPROVAL	
CITY OF RALEIGH - PLANS AUTHORIZED FOR CONSTRUCTION	
All Construction must be in accordance with all Local, State, and Federal Rules and Regulations.	260
TRANSPORTATION SERVICES _____	
PUBLIC UTILITIES _____	255
STORMWATER _____	
PLANNING _____	255
FIRE _____	
URBAN FORESTRY _____	250

K:\RAL_Roadway\01036256 - Capital Boulevard\Utilities\Engineering\UC\Proj\B5121_B5317_d1_d1_14ch14_25h.dgn 6/6/2016