

UTILITIES BY OTHERS



NOTE:
 ALL PROPOSED UTILITY WORK SHOWN ON THIS SHEET WILL BE DONE BY OTHERS. NO PAYMENT WILL BE MADE TO THE CONTRACTOR FOR PROPOSED UTILITY WORK SHOWN ON THIS SHEET.

NAD 83/NSRS 2007

- ③ RALEIGH DEVL, LLC
DB 12835 - PG 2740
BM 1960 - PG 241
- ④ WILLIAM L. CARTER
DB 6339 - PG 820
BM 1979 - PG 560
- ⑤ WILLIAM L. CARTER, JR
DB 4382 - PG 9
- ⑥ ED. CHARITABLE DVLPMTS
PROJ, INC
DB 7559 - PG 768

NOTES:

1. SEE UTILITY EASEMENT DETAIL FOR UTILITY SPACING ALONG NORTHBOUND CAPITAL BOULEVARD.
2. UTILITIES TO MAINTAIN DESIGNATED SPACING REGARDLESS OF THE PRESENCE OR ABSENCE OF OTHER UTILITIES.
3. UTILITY SERVICE CONNECTIONS TO BE RESTORED AS REQUIRED. ACTUAL LOCATION OF SERVICE CONNECTIONS TO BE DETERMINED IN THE FIELD.
4. PROPOSED U/G UTILITIES TO BE INSTALLED DEEP ENOUGH TO AVOID CONFLICT WITH PROPOSED DRAINAGE STRUCTURES.
5. SEE UC PLAN SHEETS FOR WATER AND SEWER RELOCATION PLANS.
6. U/G CONDUIT FOR STREETLIGHTS ON THE EAST AND WEST SIDES OF CAPITAL BLVD INCLUDING RAMPS, LOOPS AND FLYOVER TO BE INSTALLED BY CONTRACTOR. STREETLIGHTS AND POWER CABLES TO BE INSTALLED BY DUKE ENERGY. STREETLIGHTING AND U/G CONDUIT FOR STREETLIGHTING AT PEACE ST, HARRINGTON ST AND JOHNSTON ST WILL BE INSTALLED BY DUKE ENERGY AFTER PROJECT COMPLETION. (SEE LIGHTING PLANS AND PROVISIONS FOR DETAILS)

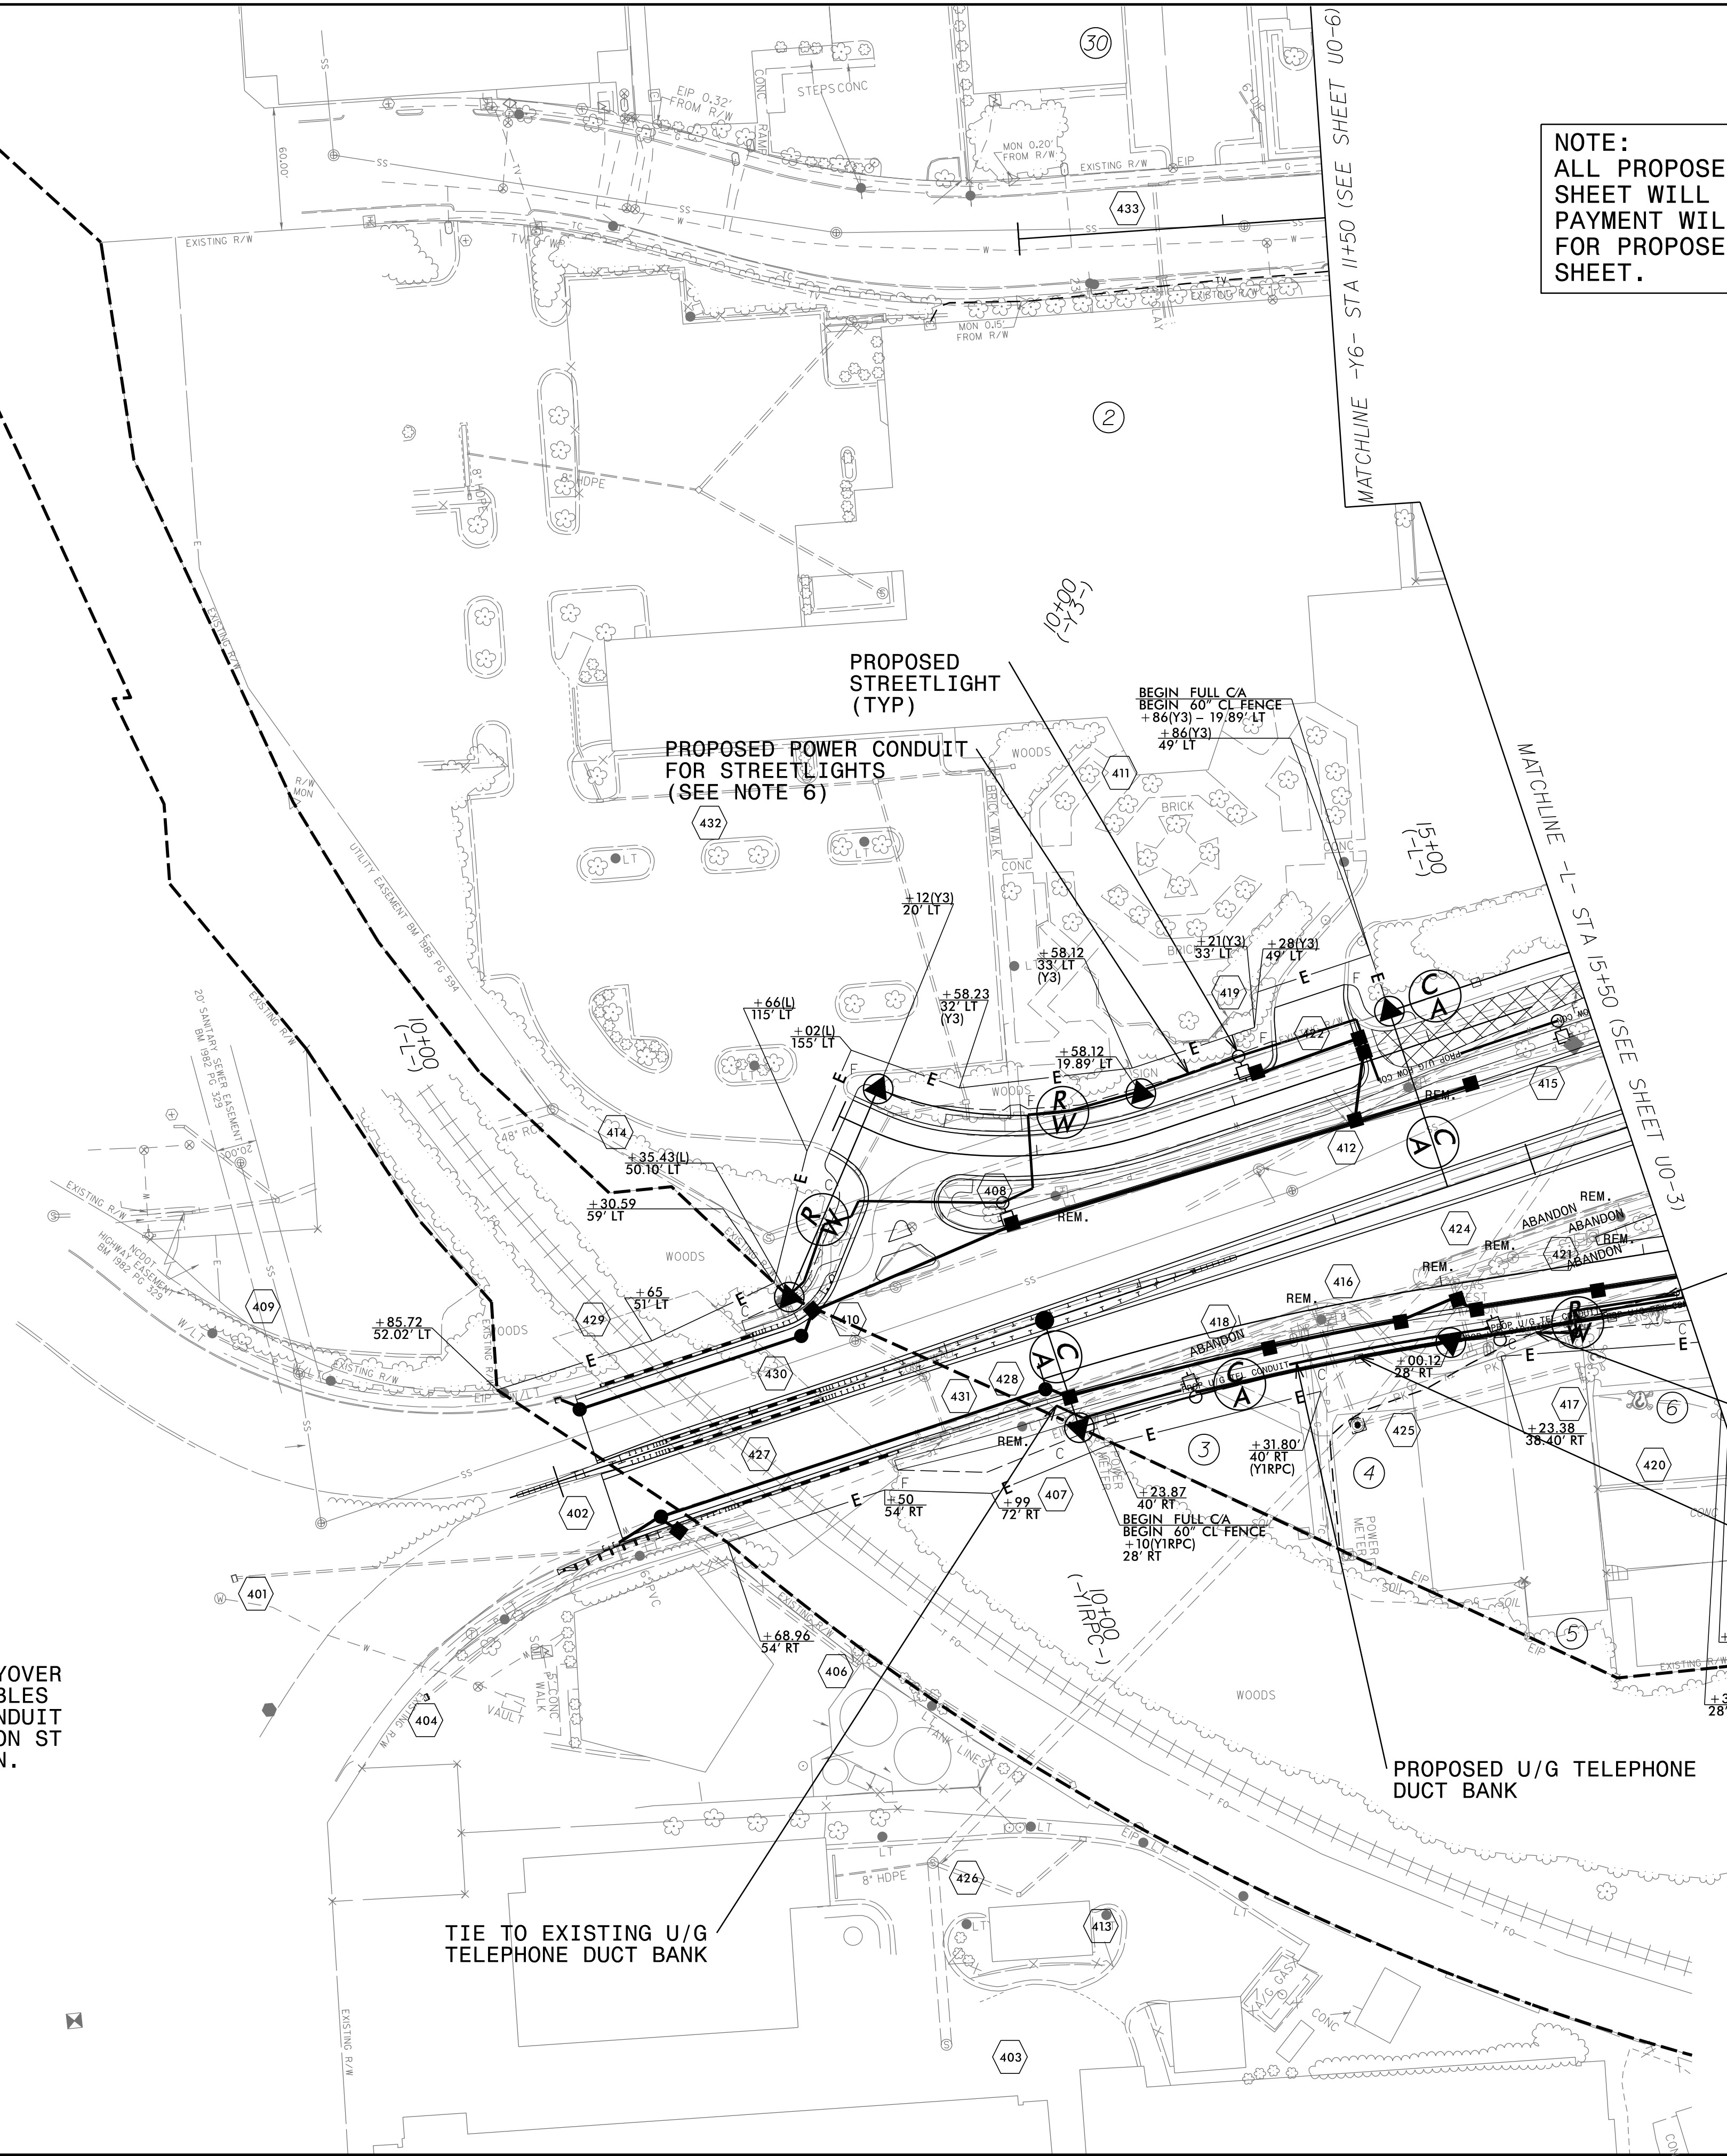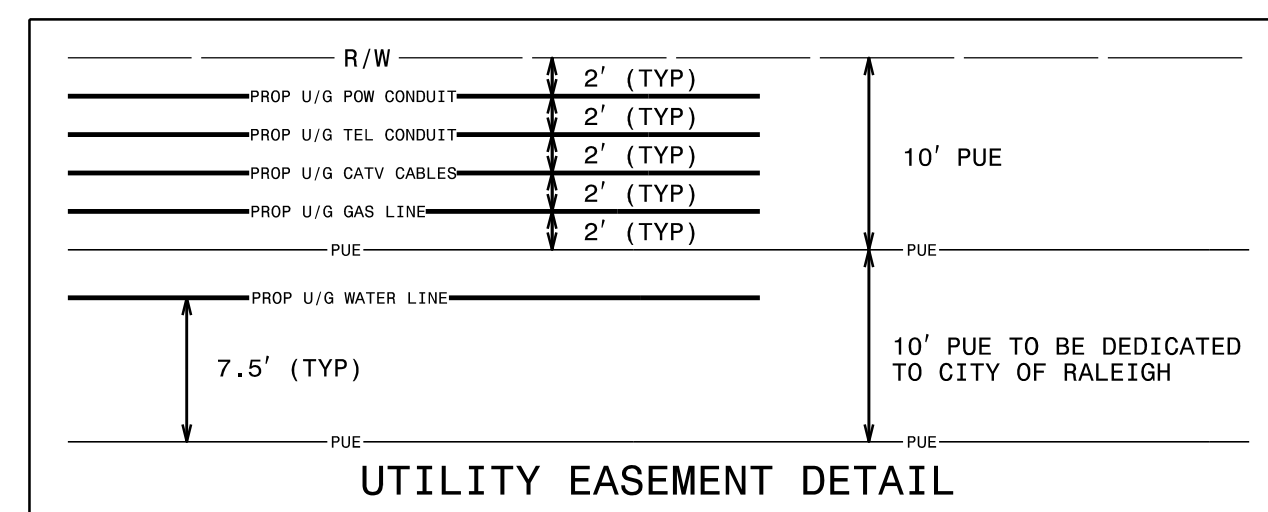

5/14/99
 5:022 PV
 C:\Users\Engines\Engines\Projects\B5121_B5317\ut_rdy4_U02_psh.dgn