



49 + 50.00

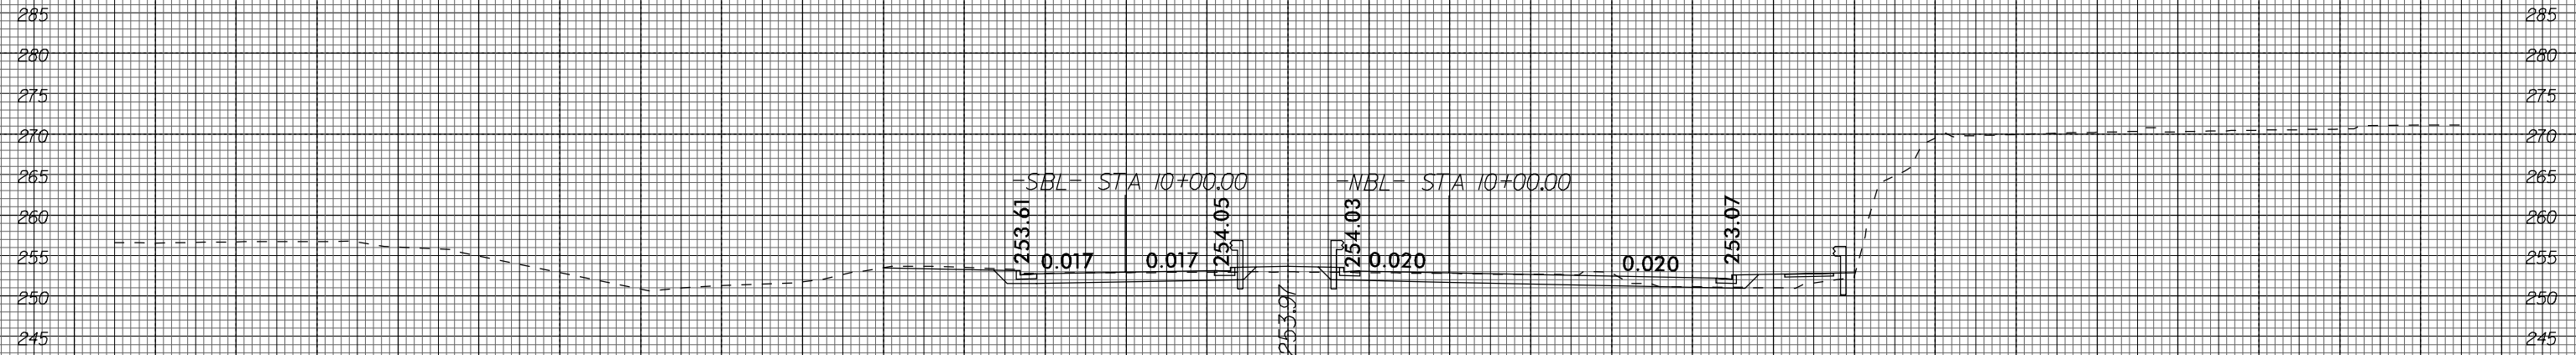

49 + 11.45

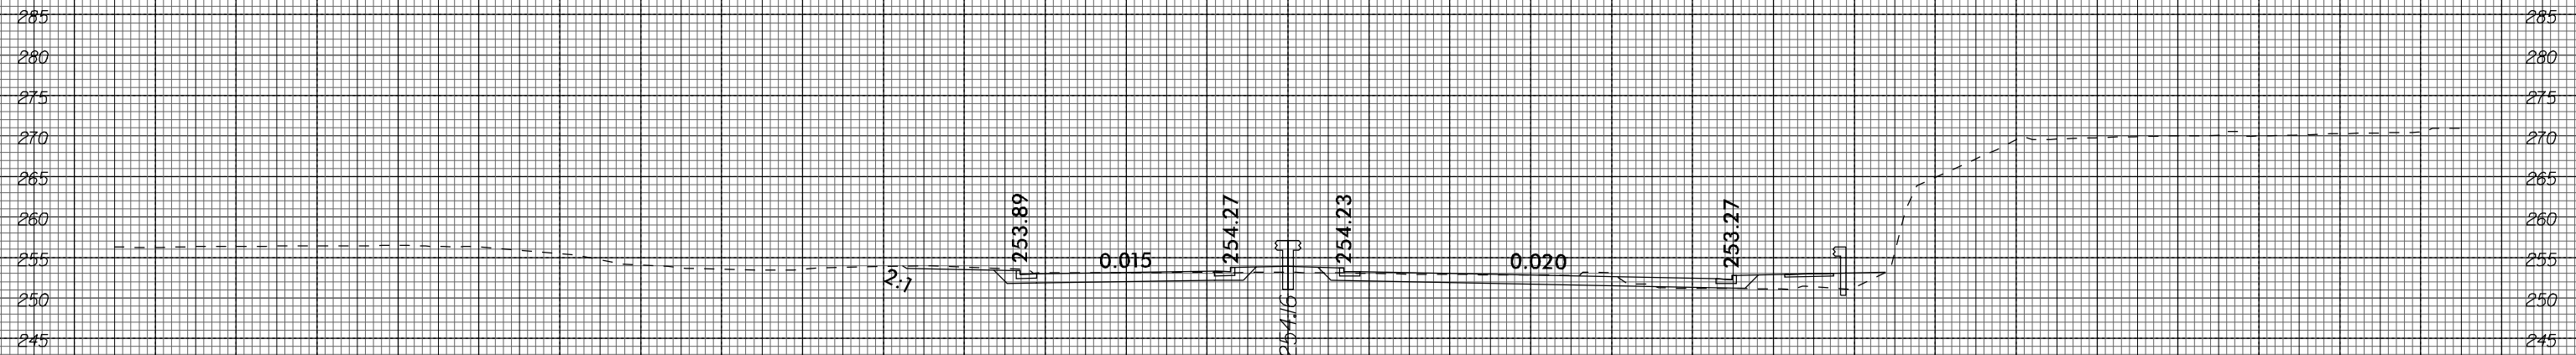

49 + 00.00

CAPITAL BOULEVARD