



8/23/99

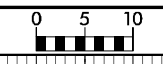

PROJ. REFERENCE NO. B-5121 / B-5317	SHEET NO. X-42
--	-------------------

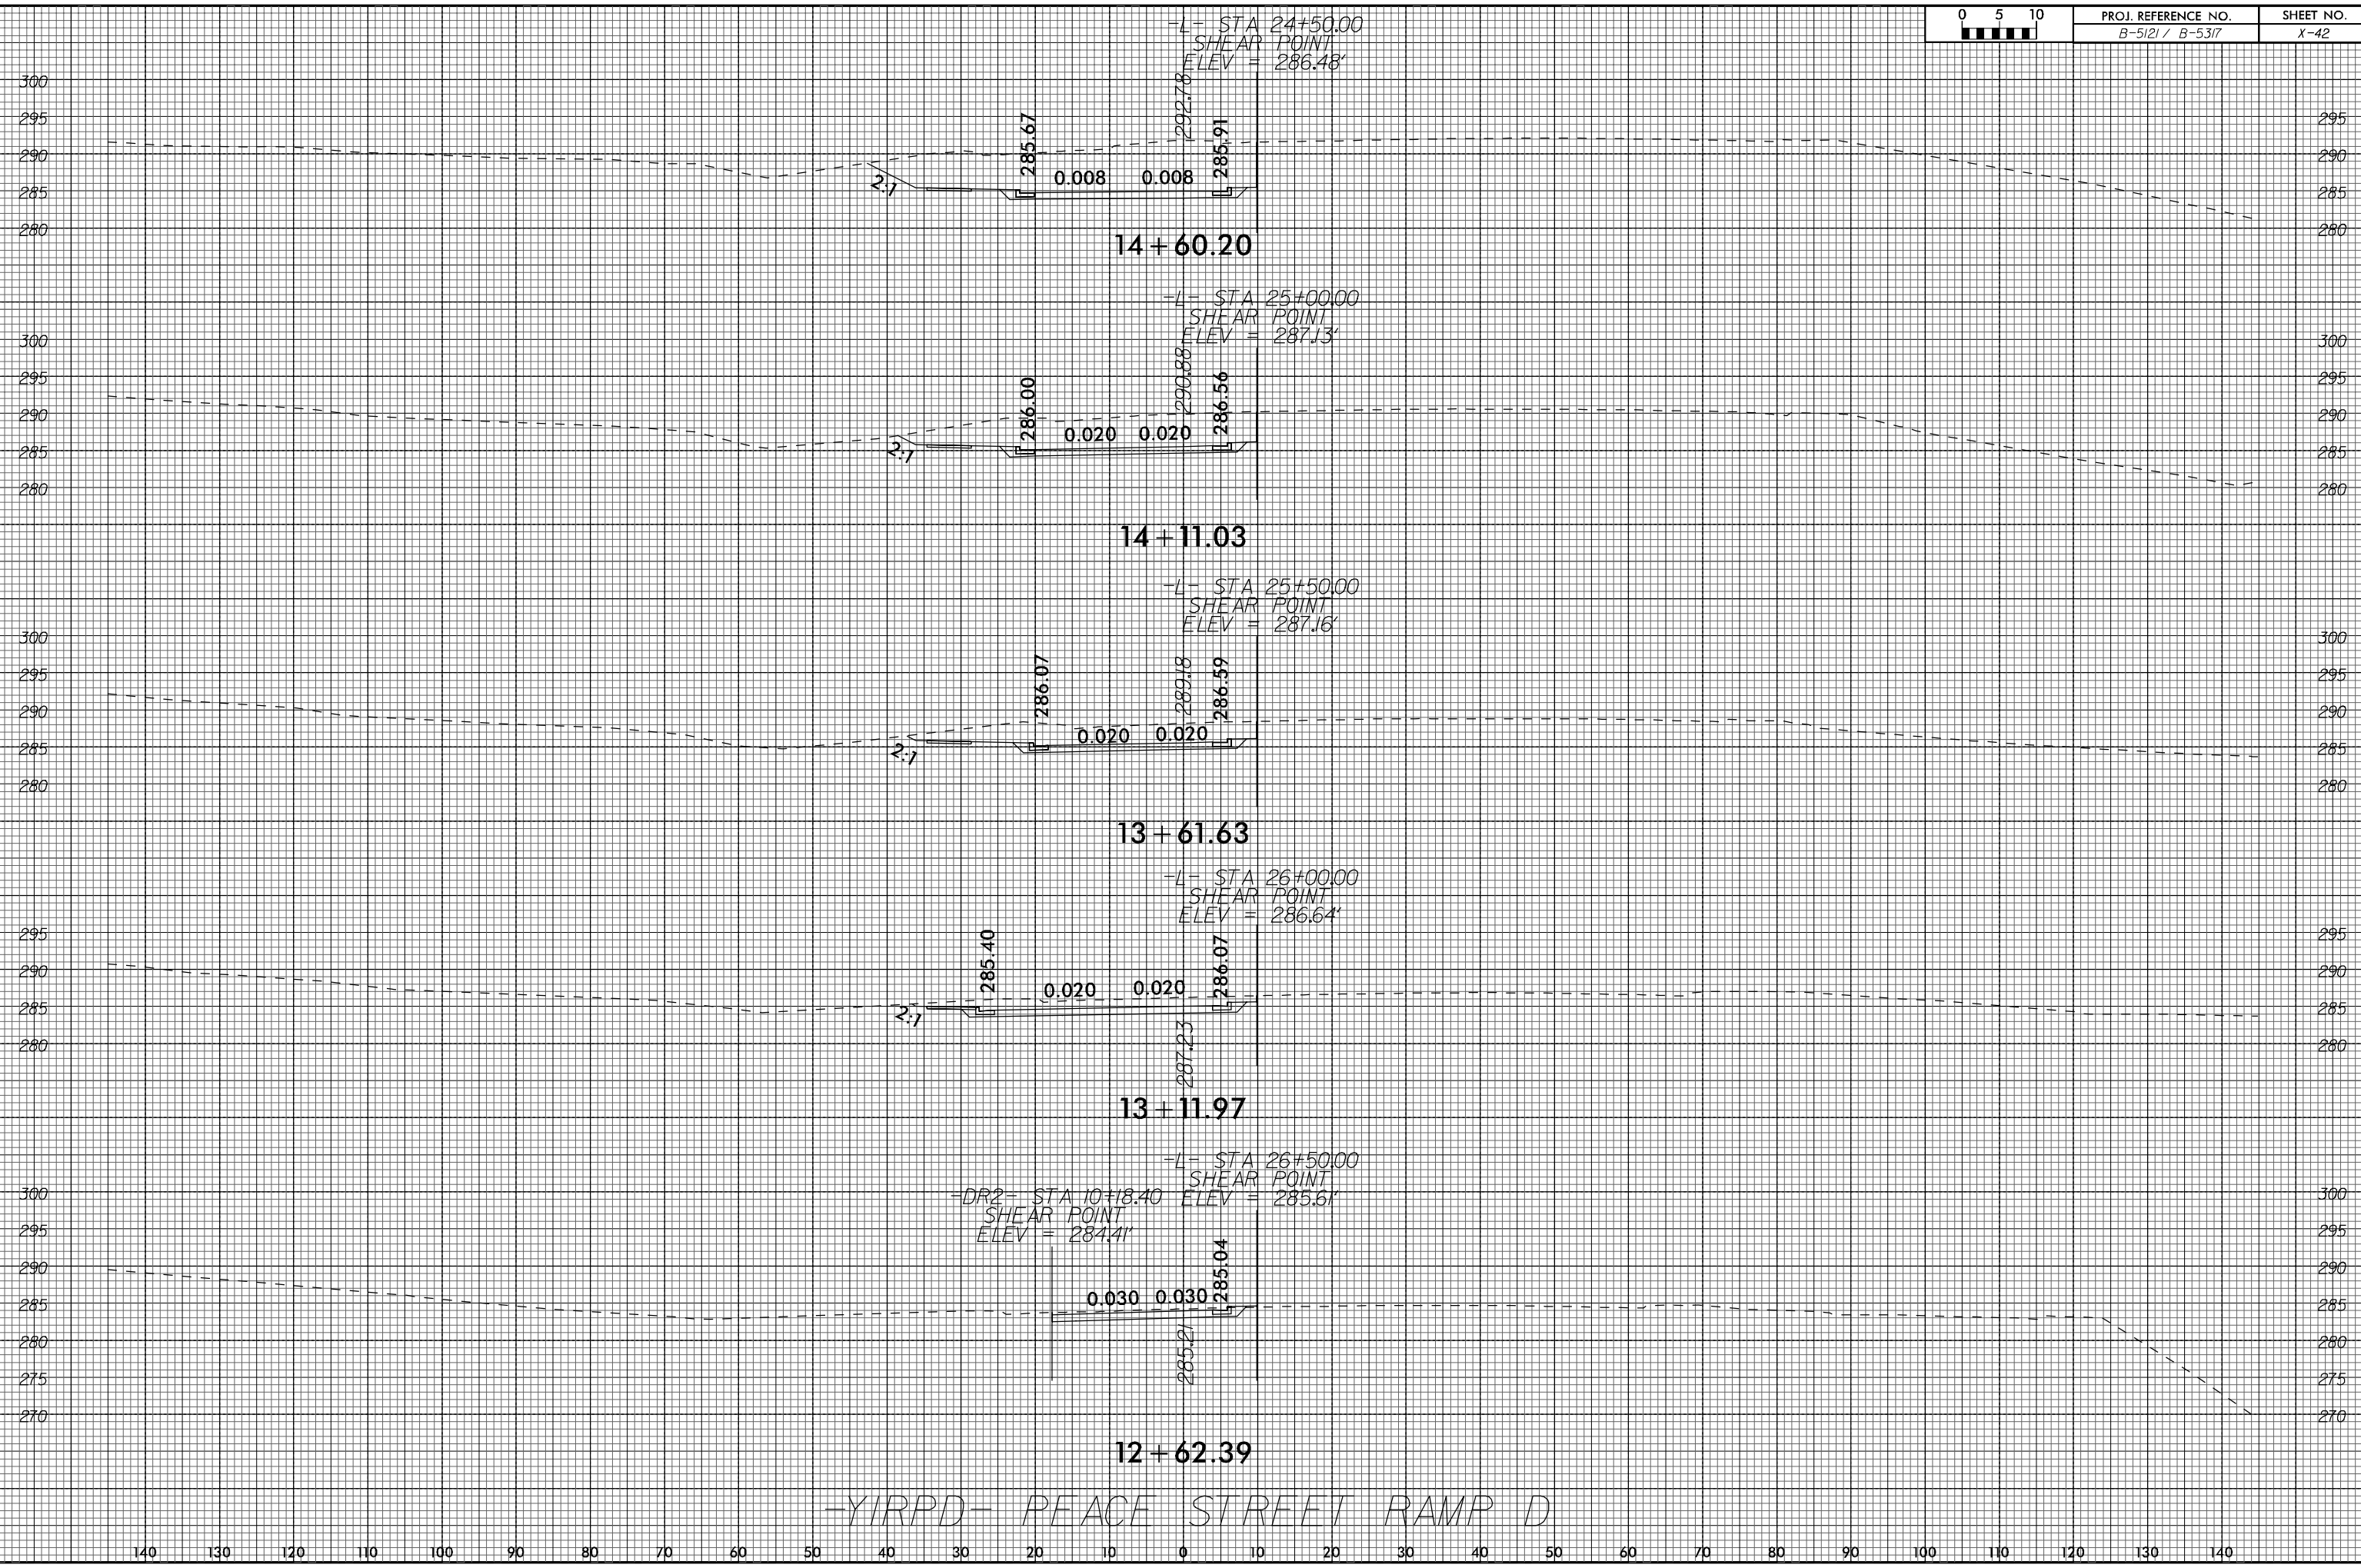

-YIRPD- PEACE STREET RAMP D

2/02/2006