



8/23/99

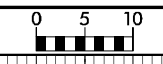

PROJ. REFERENCE NO.  
B-5121 / B-5317

SHEET NO.  
X-43

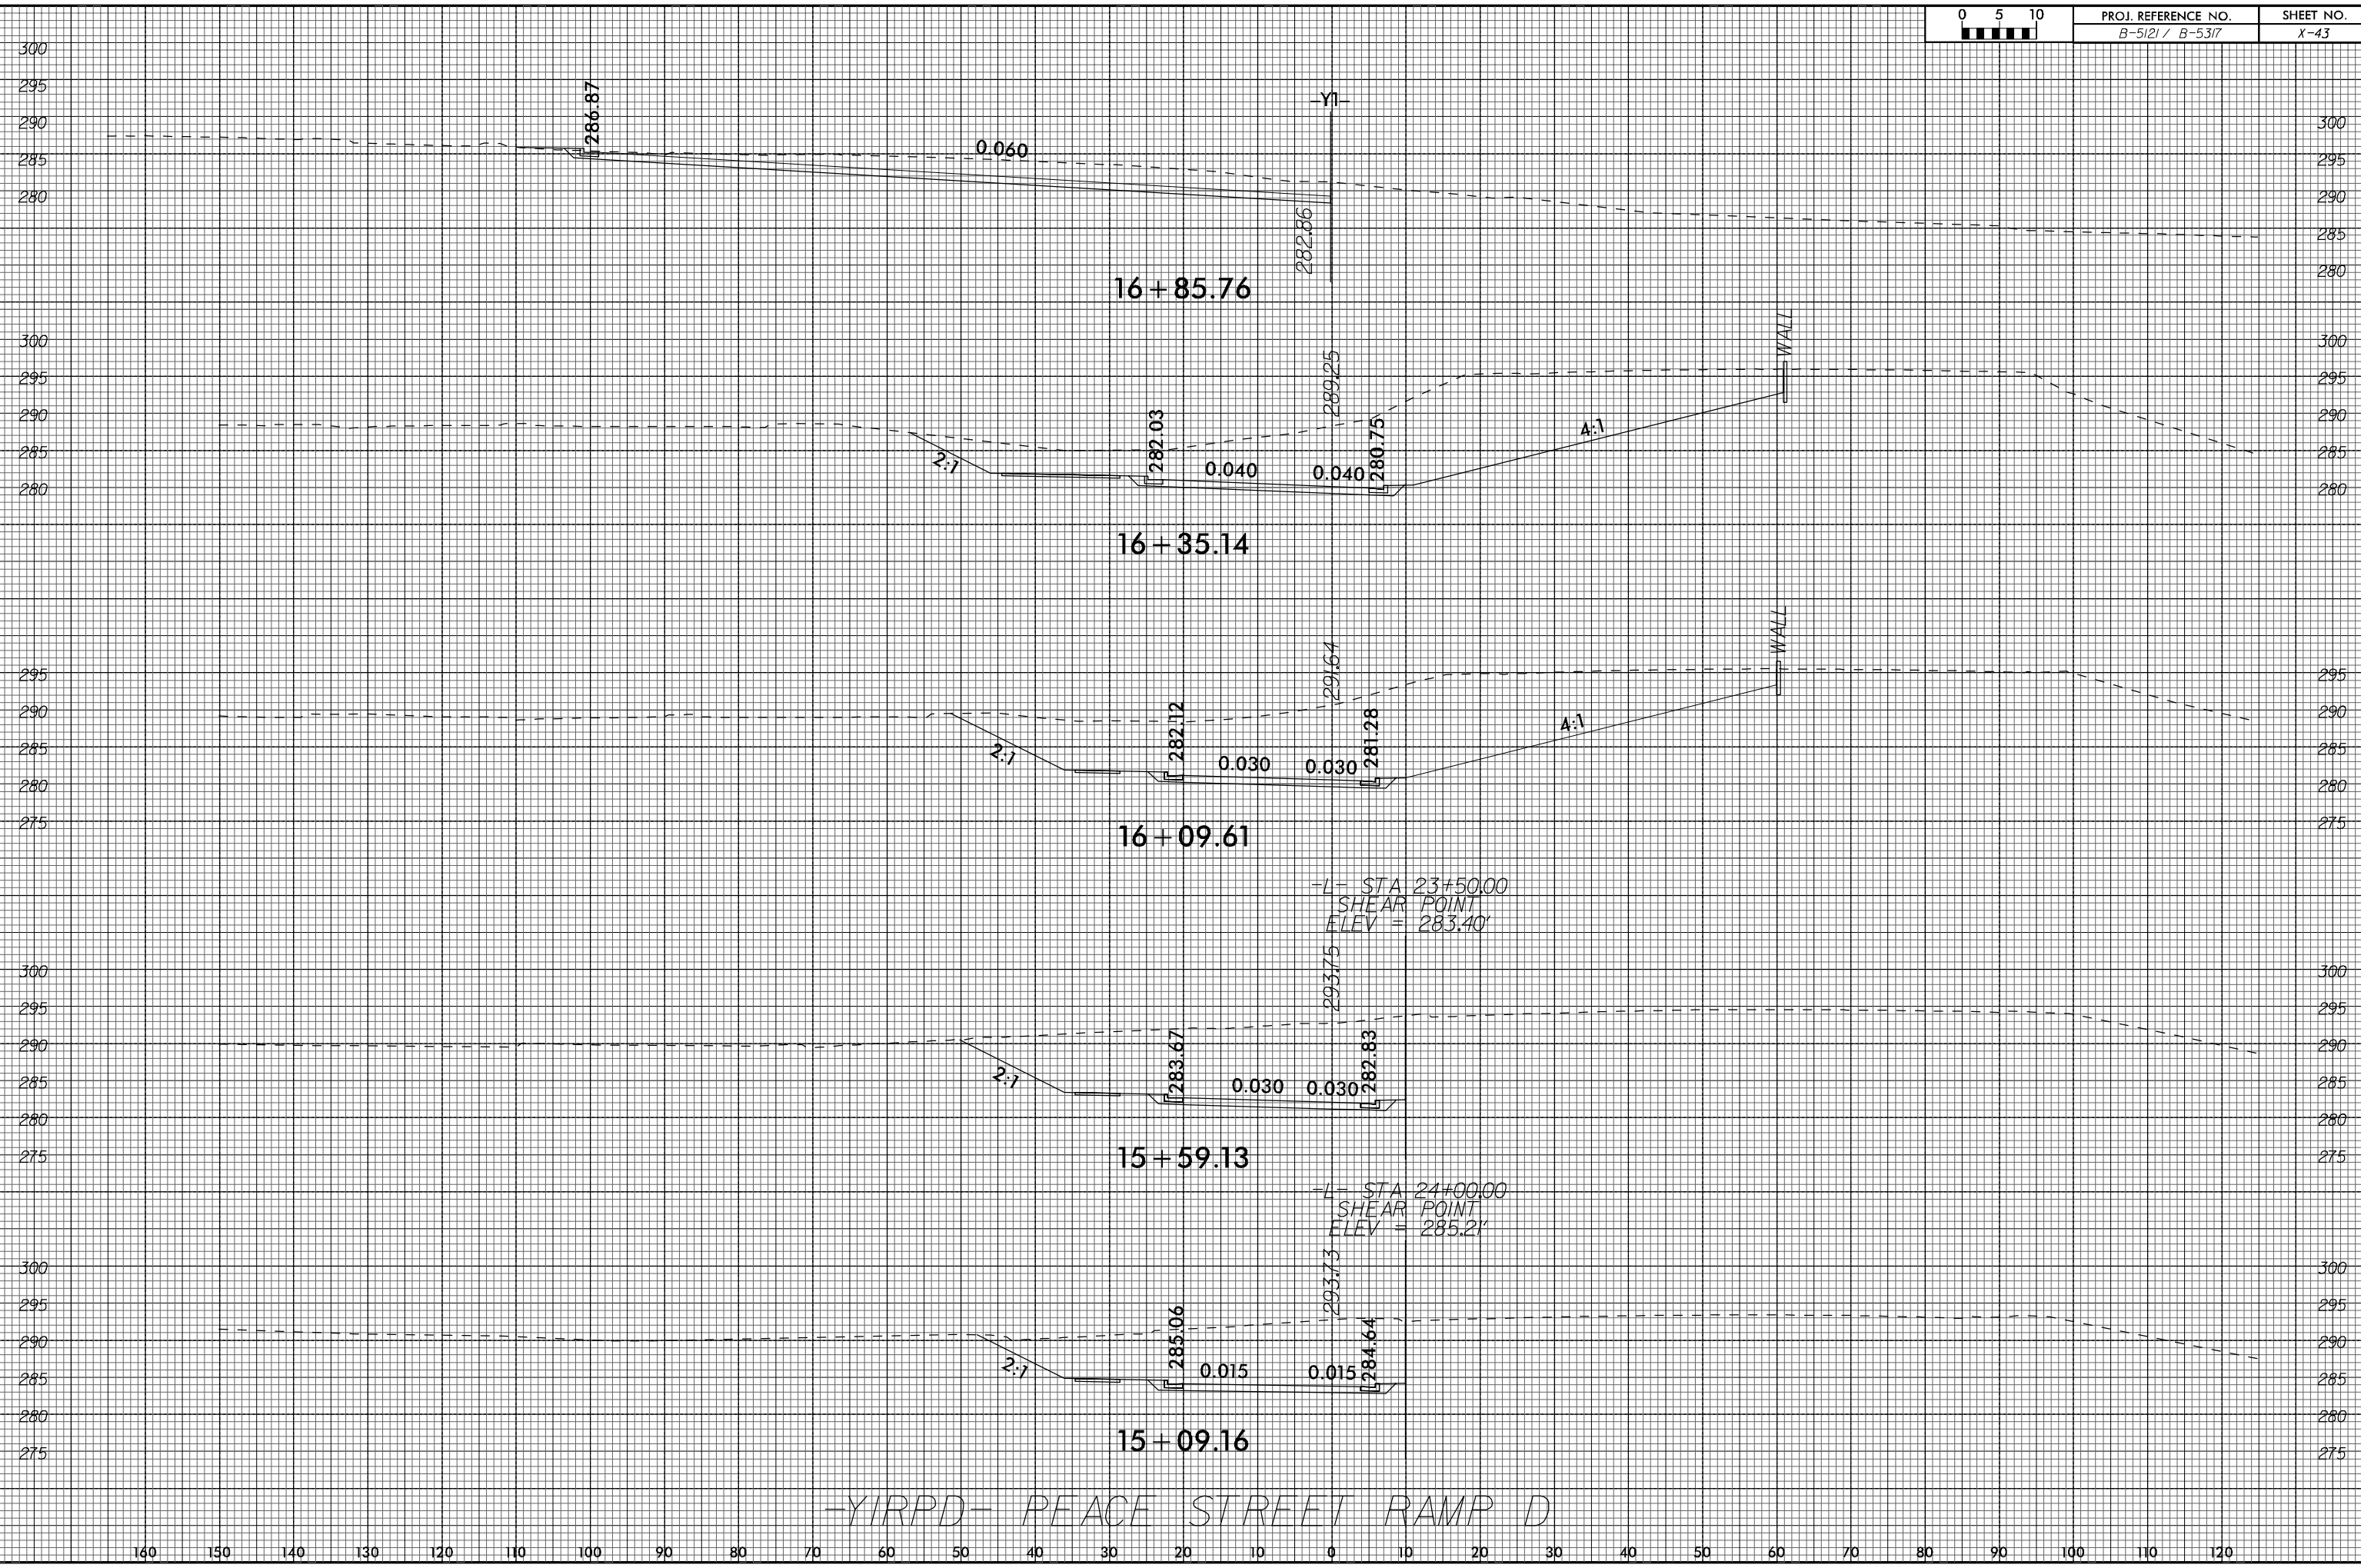

-YIRPD- PEACE STREET RAMP D

2/02/2006