




11+29.00

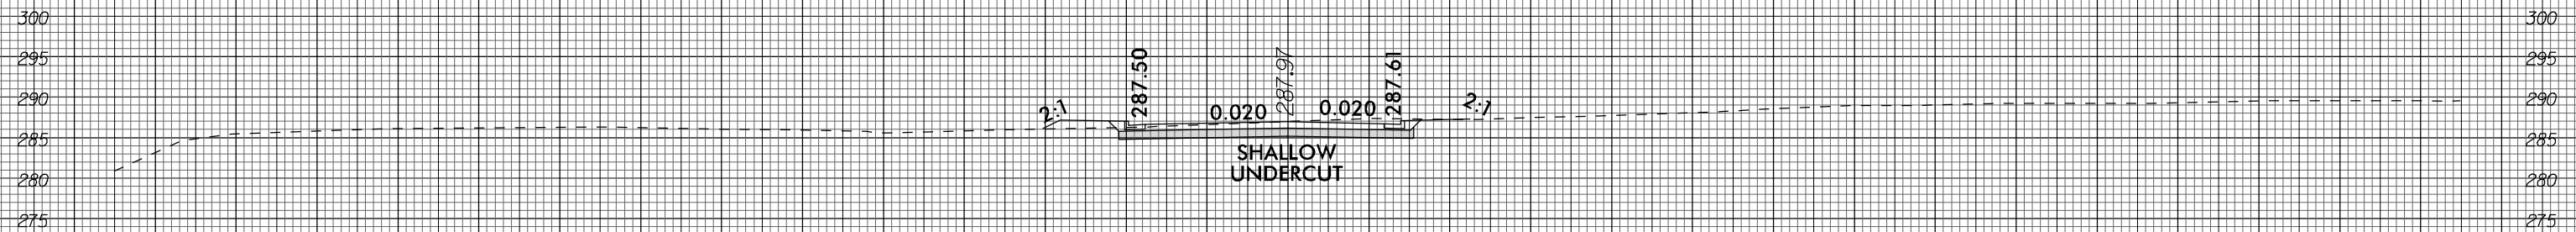


11+20.00

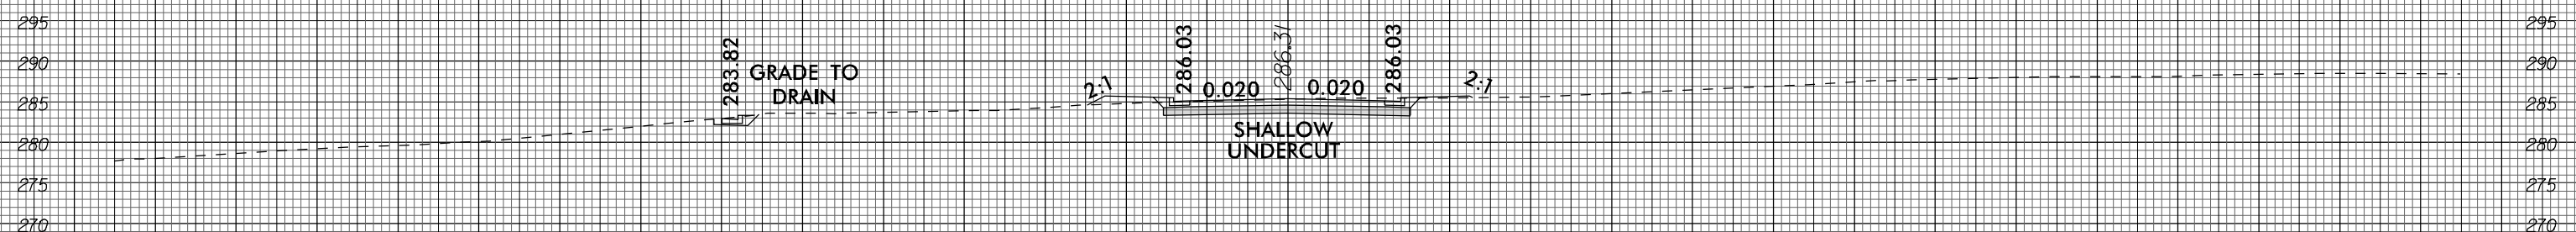

11+00.00

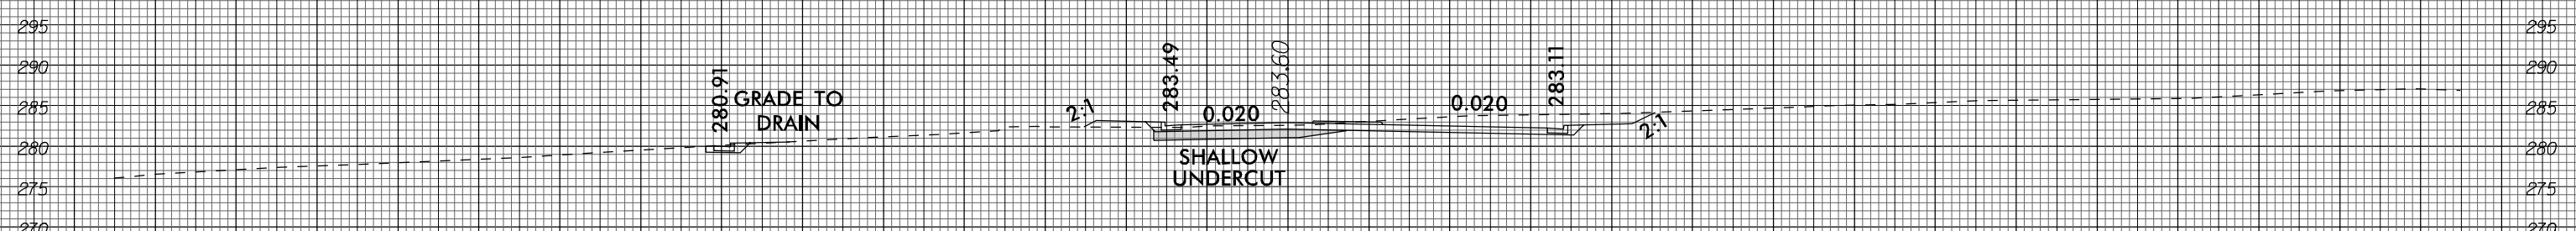

10+50.00

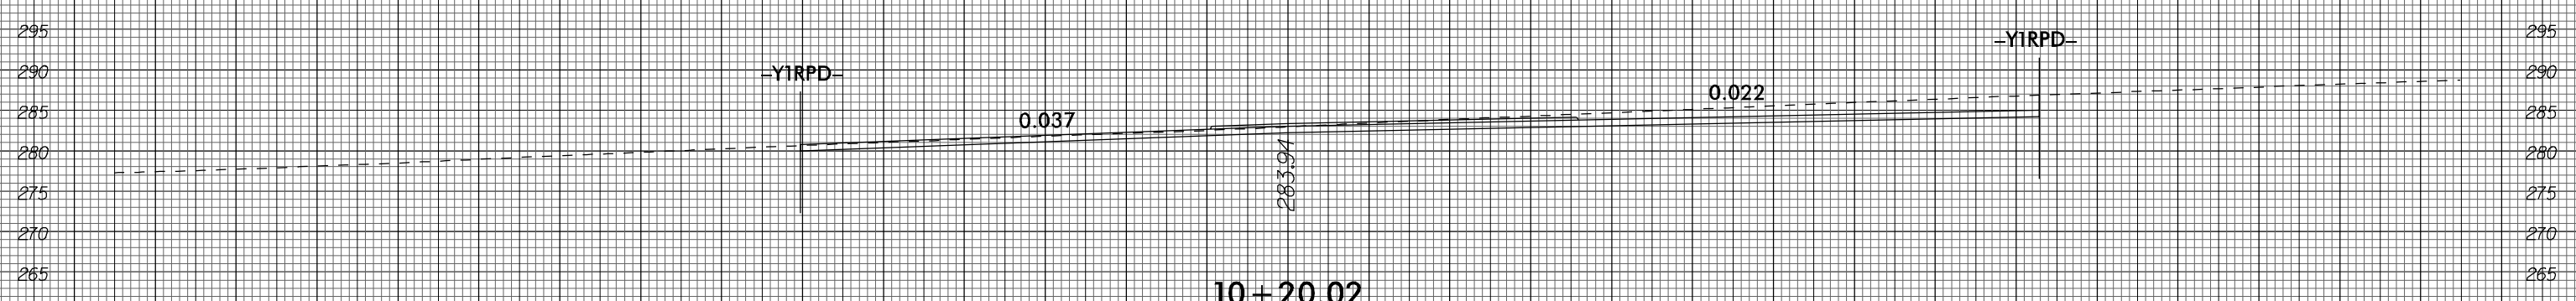

10+20.02

-DR2-