



8/23/99

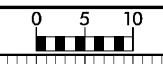

PROJ. REFERENCE NO.
B-5121 / B-5317

SHEET NO.
X-80

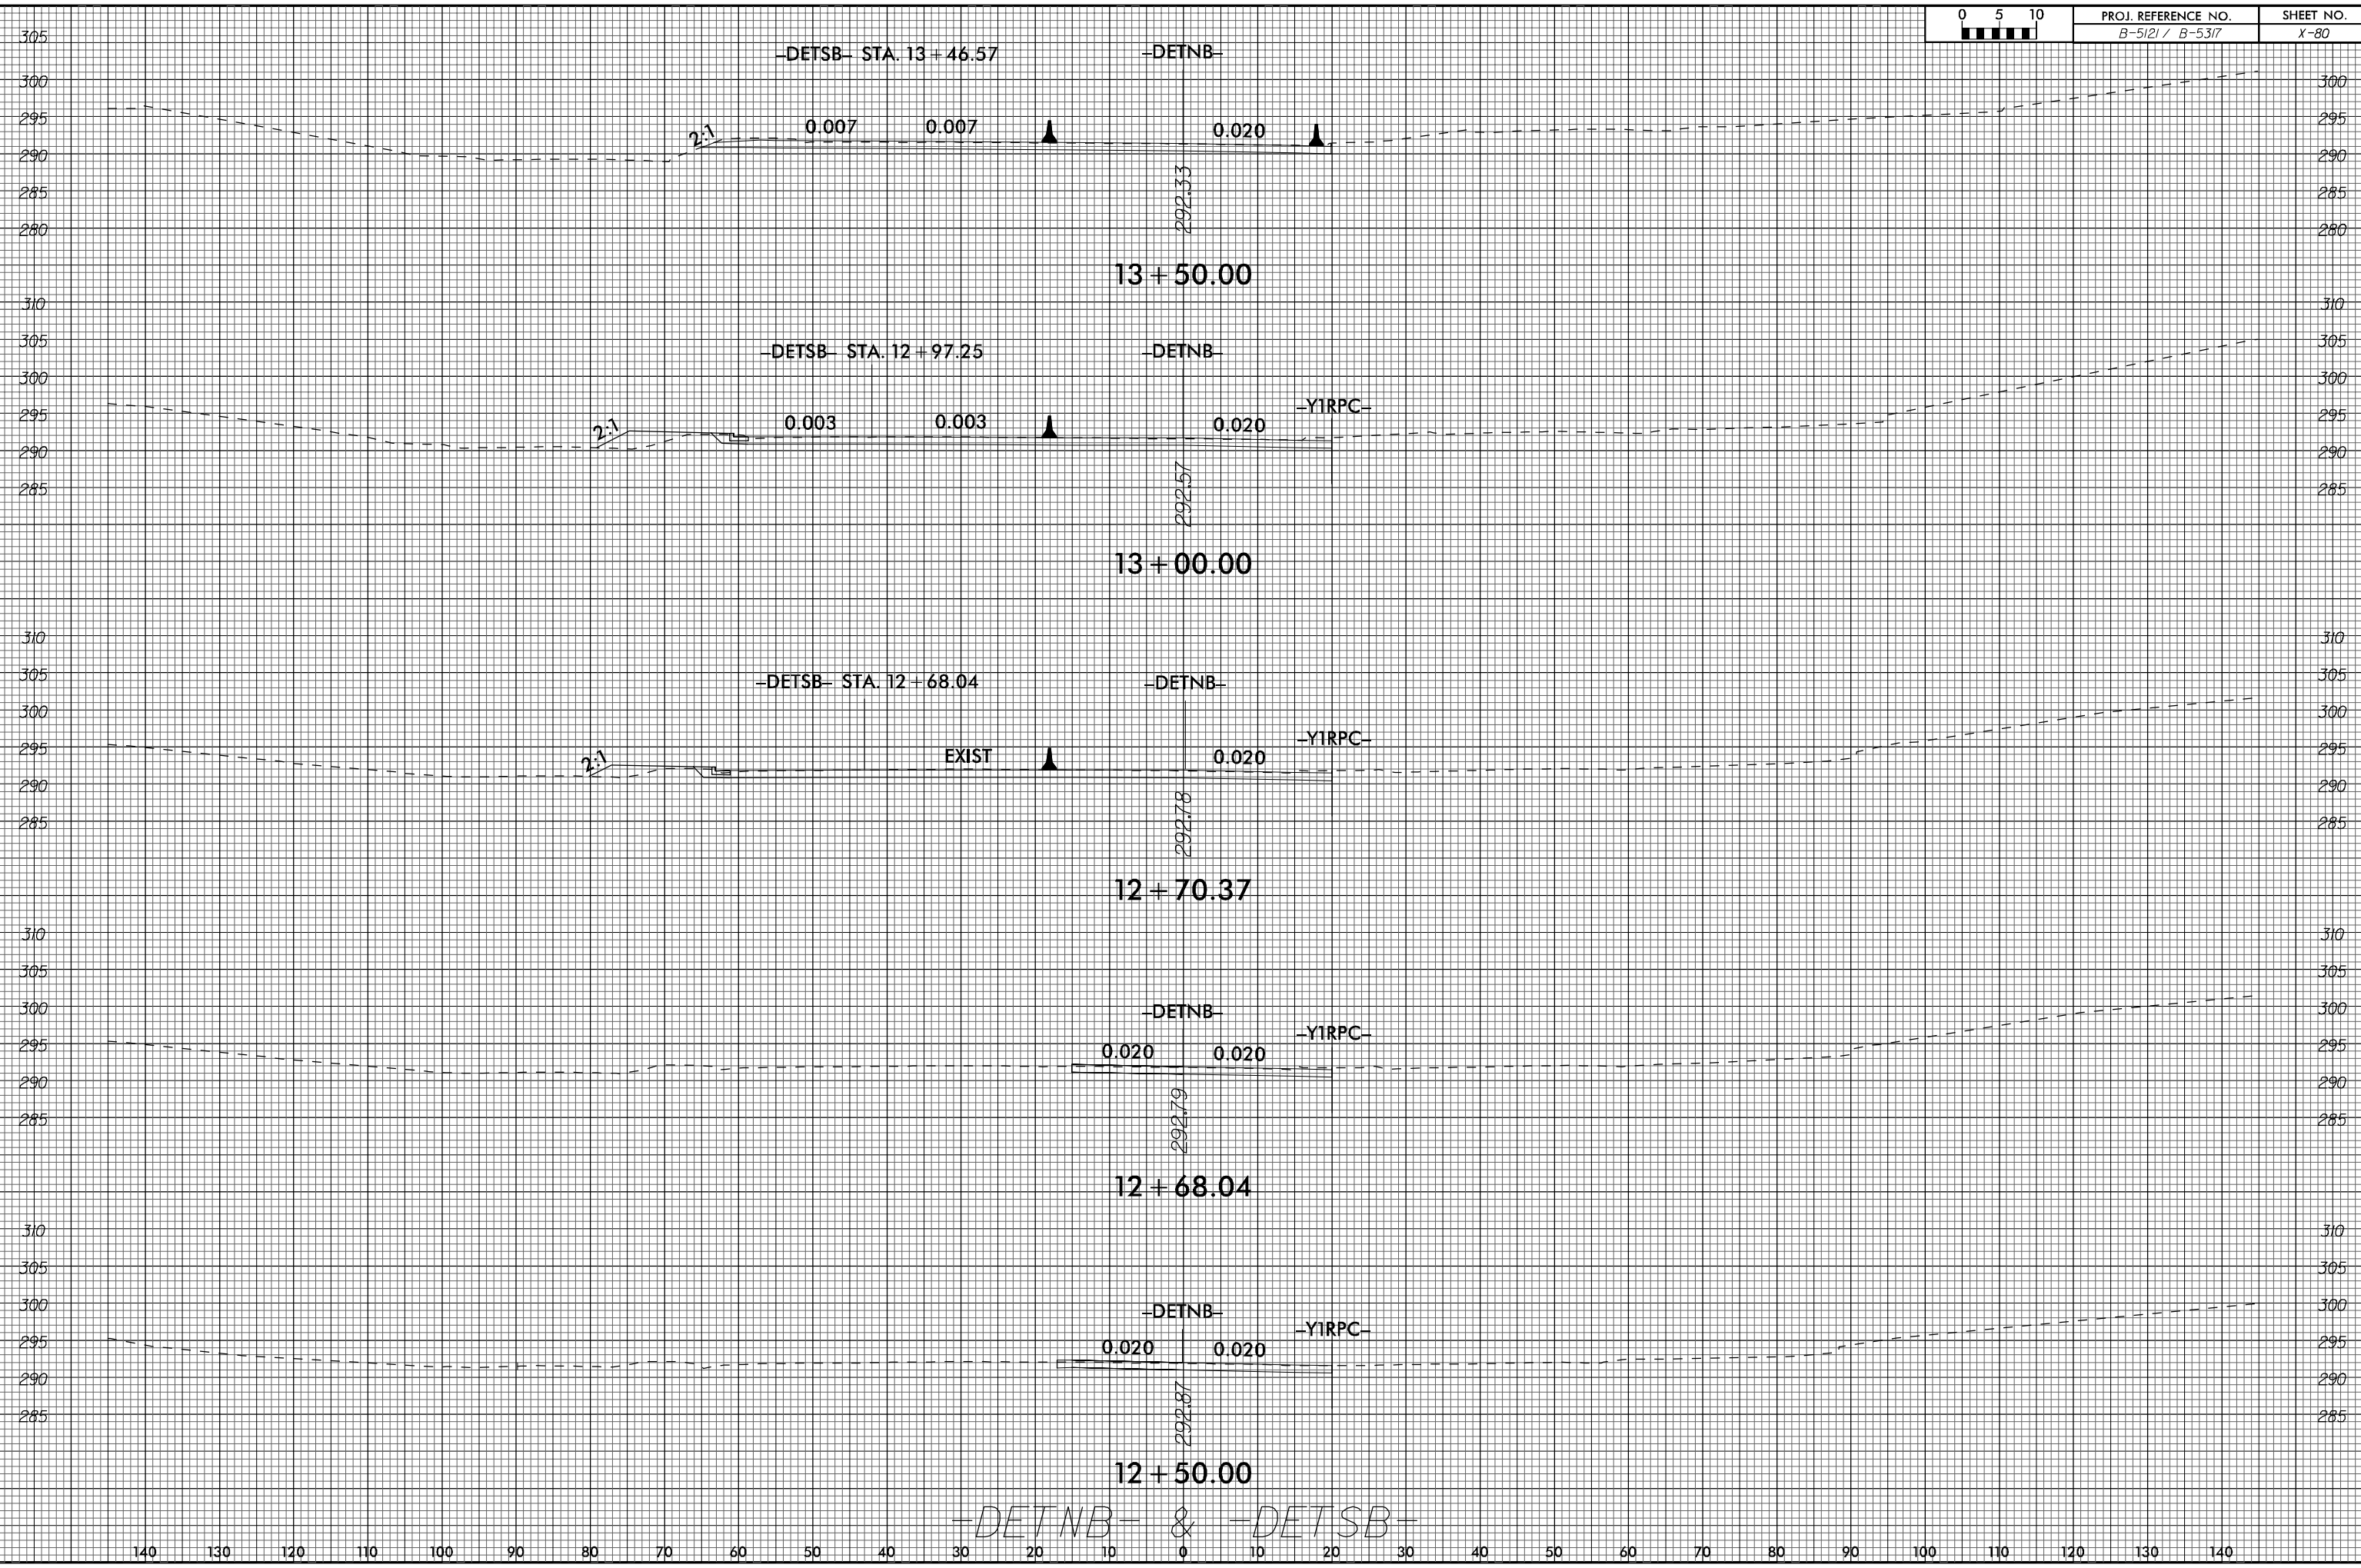

2/02/2006

-DETNB- & -DETS-