



19+00.00

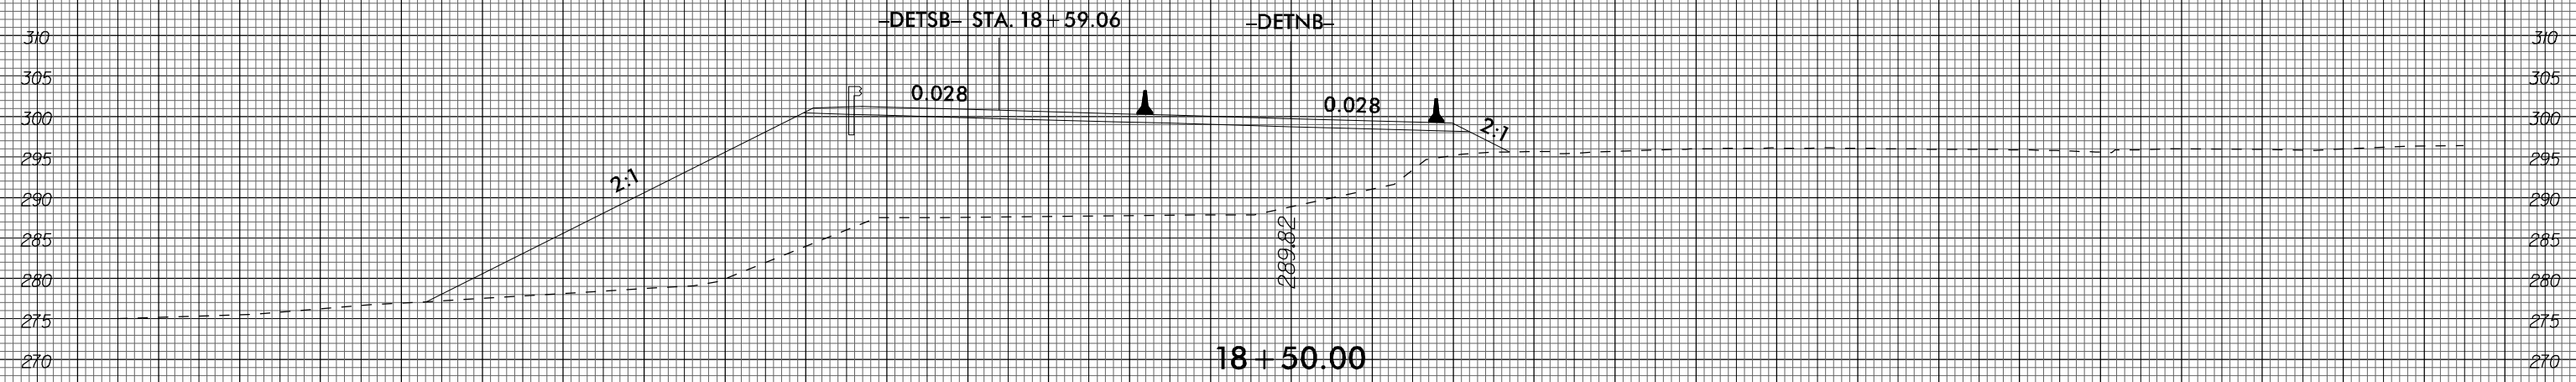

18+50.00

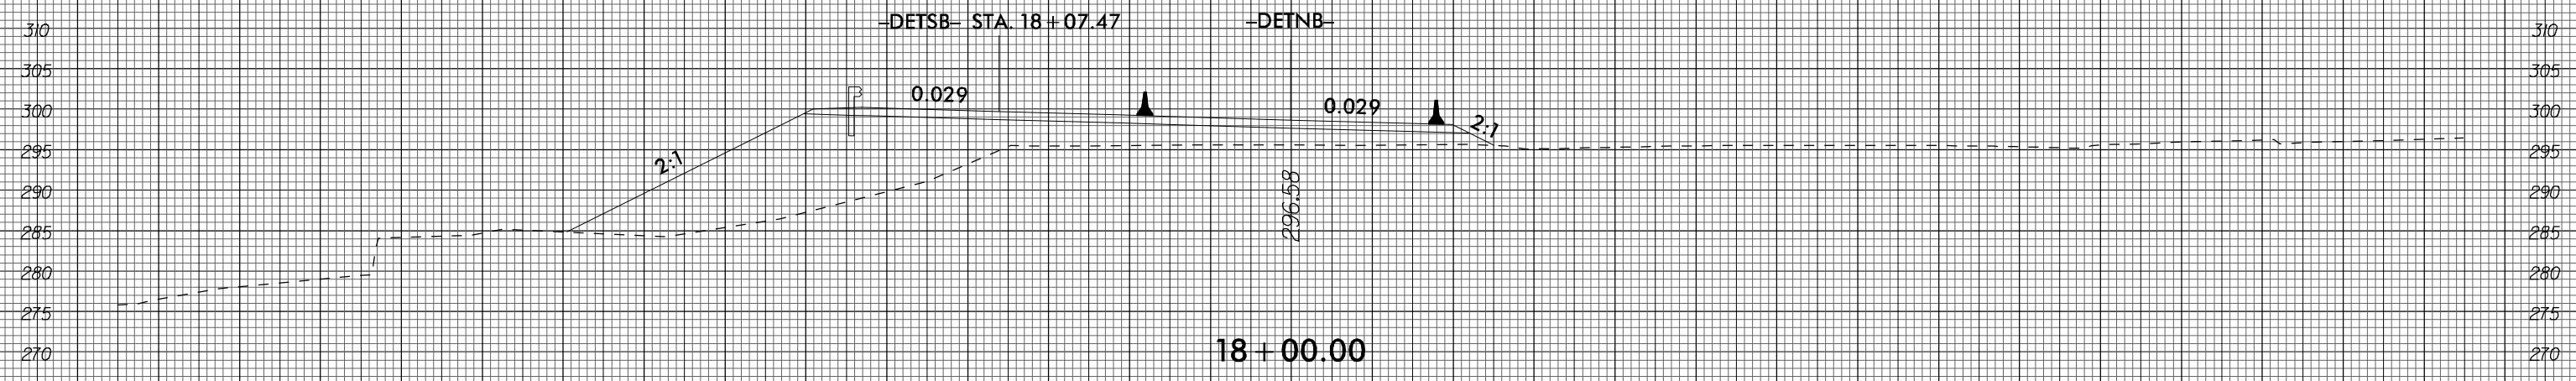

18+00.00

-DETNB- & -DETSB-