



8/23/99

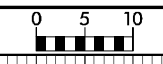

PROJ. REFERENCE NO.
B-5121 / B-5317

SHEET NO.
X-97

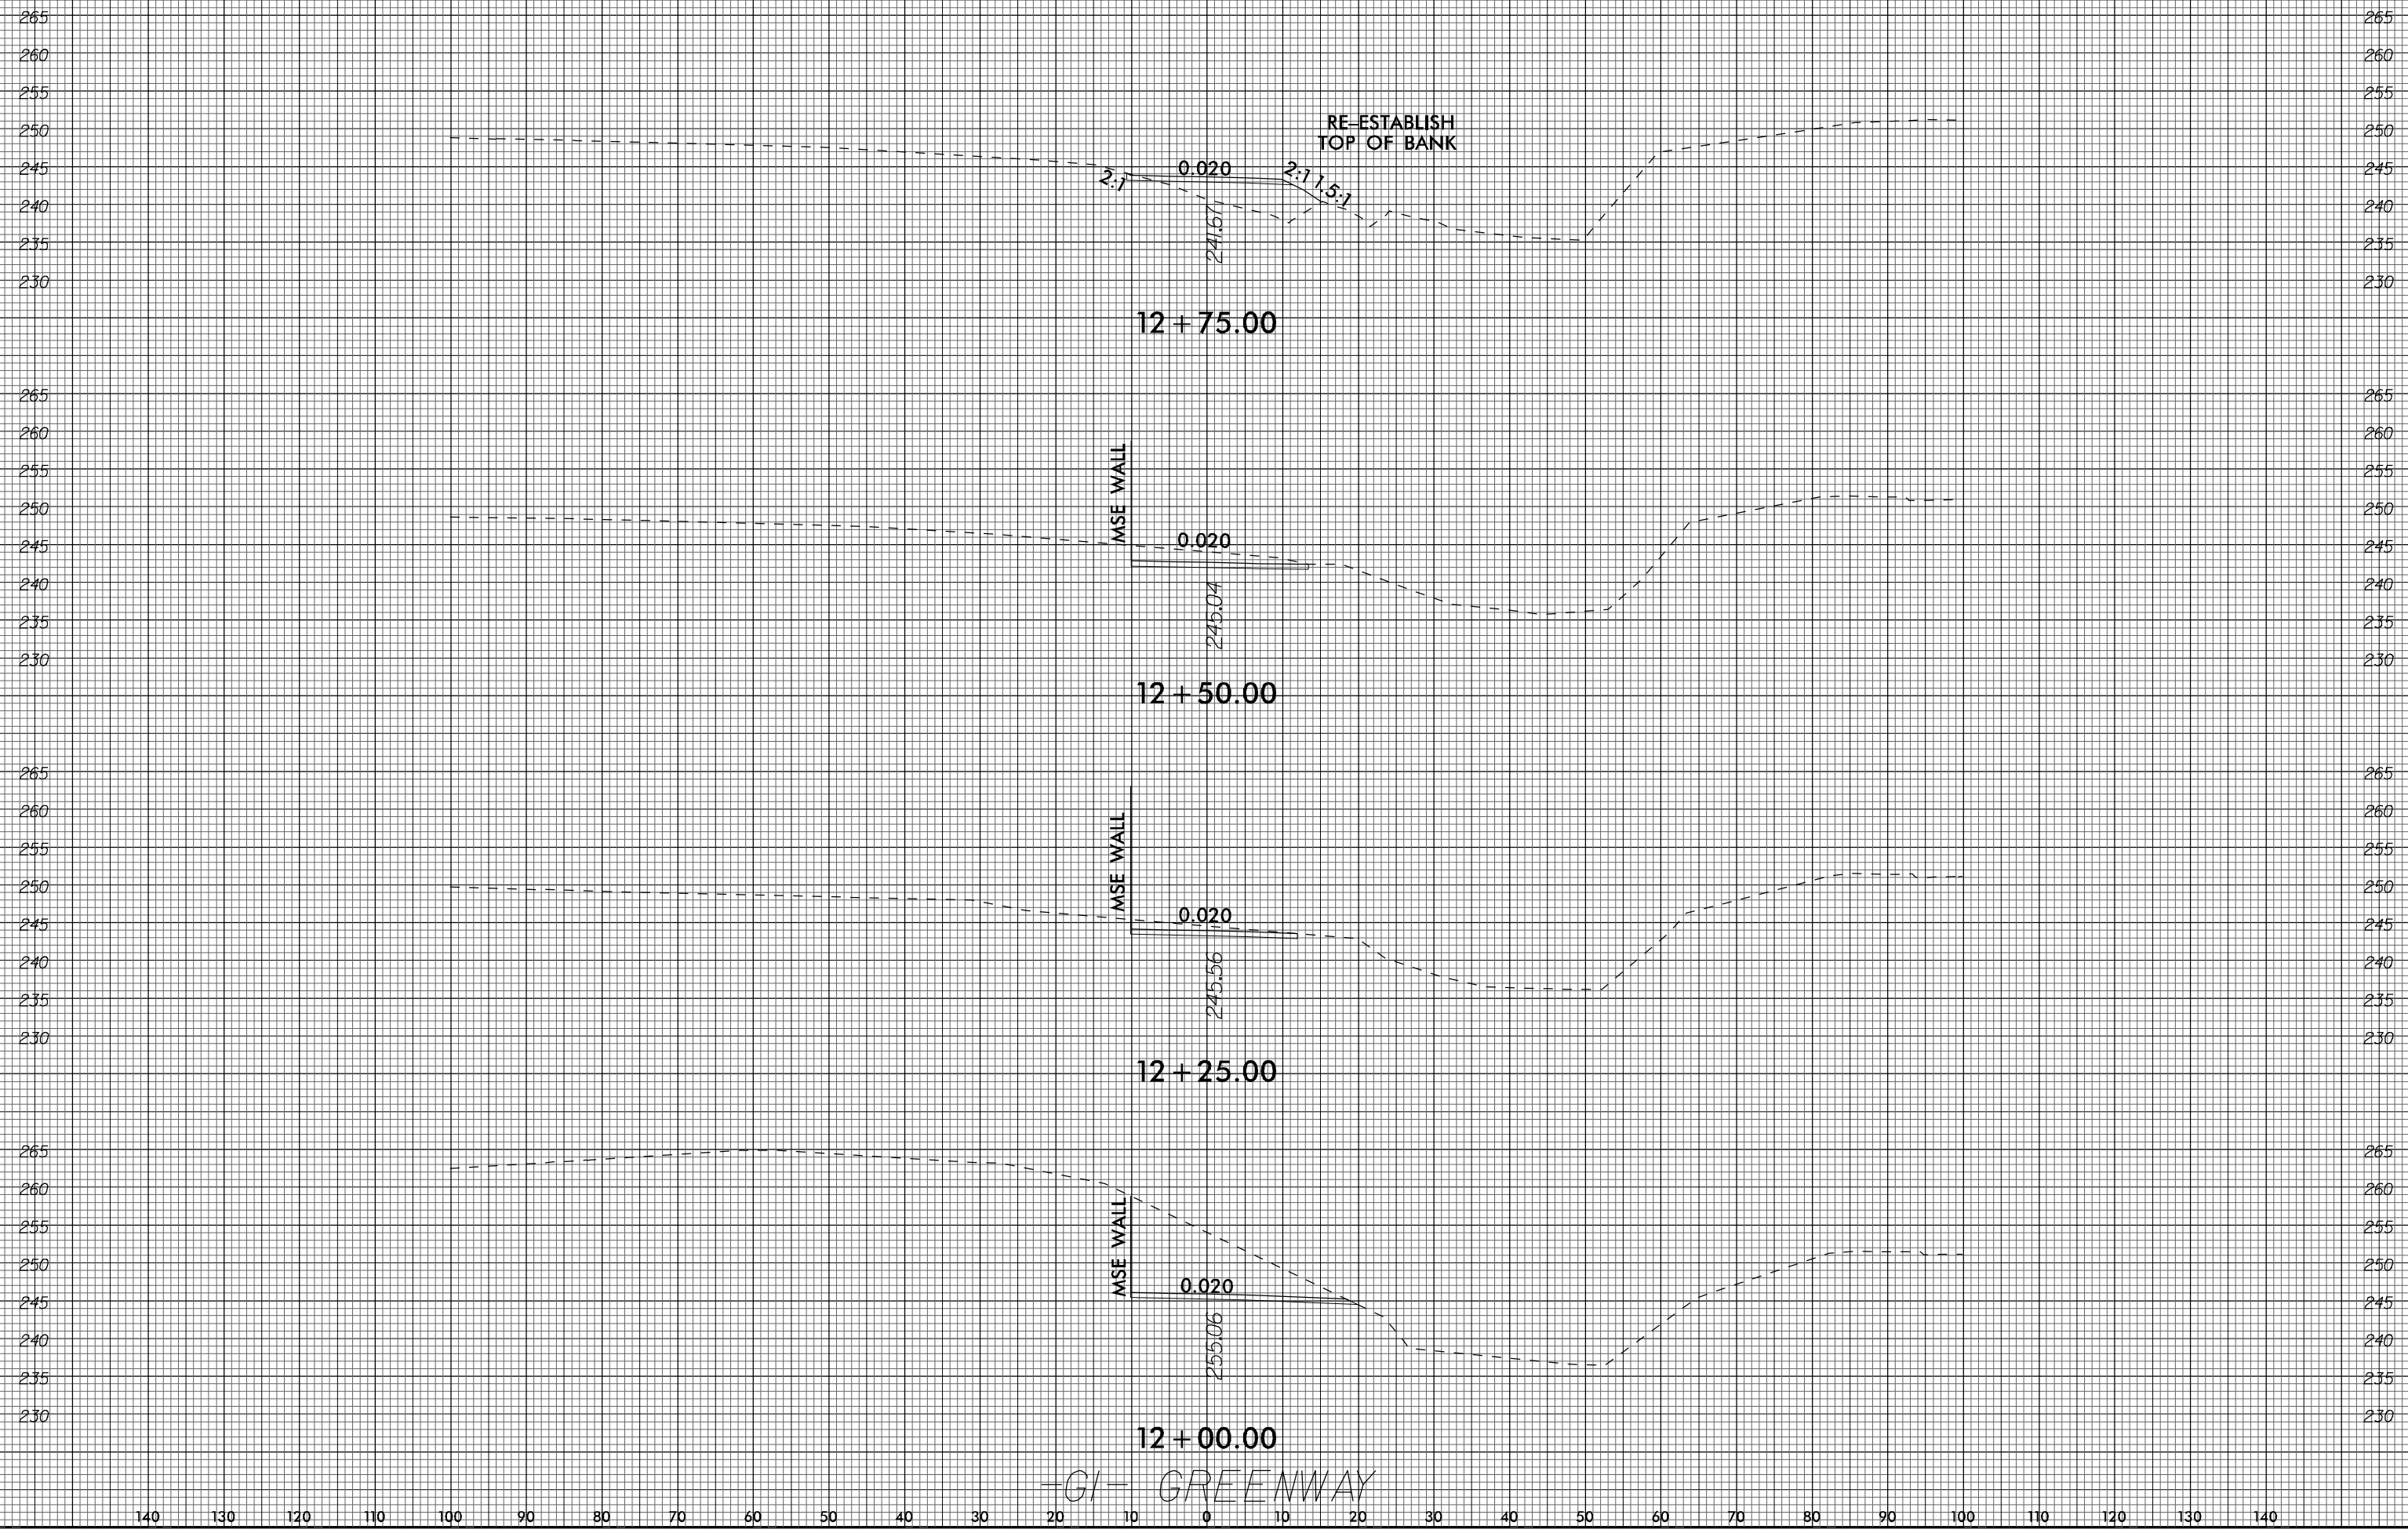

2/02/2006

140 130 120 110 100 90 80 70 60 50 40 30 20 10 0 10 20 30 40 50 60 70 80 90 100 110 120 130 140