


GIRDER LAYOUT

FOR INTERMEDIATE STEEL DIAPHRAGM DETAILS,
SEE "INTERMEDIATE STEEL DIAPHRAGMS FOR PRESTRESSED
CONCRETE GIRDERS" SHEET.

PROJECT NO. B-5121/B-5317
WAKE COUNTY
STATION: 22+06.91 -L-

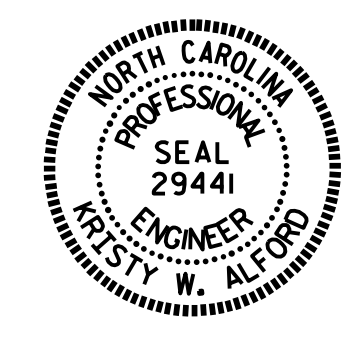

DocuSigned by:
Westy W. Alford
4/13/2016

STATE OF NORTH CAROLINA DEPARTMENT OF TRANSPORTATION RALEIGH						SHEET NO. S-12	
SUPERSTRUCTURE GIRDER LAYOUT						TOTAL SHEETS 110	
REVISIONS						SHEET NO.	
NO.	BY:	DATE:	NO.	BY:	DATE:	S-12	
1			3			TOTAL SHEETS	
2			4			110	

DRAWN BY :	I.L. AVERETTE	DATE :	2-16
CHECKED BY :	J.P. ADAMS	DATE :	2-16
DESIGN ENGINEER OF RECORD:	I.L. AVERETTE	DATE :	2-16

DOCUMENT NOT CONSIDERED
FINAL UNLESS ALL
SIGNATURES COMPLETED