


**STAGE I - ROOF PLAN**  
FOR SECTION A-A, SEE SHEET 4 OF 10

**PROJECT NO. B-5121/B-5317**  
**WAKE COUNTY**  
**STATION: 15+13.11 -Y1-**

SHEET 6 OF 10

STATE OF NORTH CAROLINA  
DEPARTMENT OF TRANSPORTATION  
RALEIGH

**DOUBLE 11 FT. X 7 FT.  
CONCRETE BOX CULVERT  
STAGE I  
ROOF PLAN**

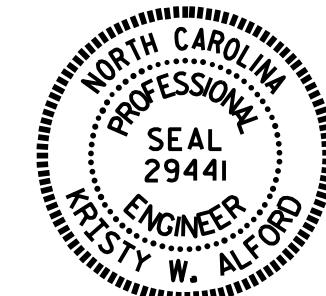

DocuSigned by  
F245838930BF40E...  
6/3/2016

DRAWN BY : William F. Parker DATE : 08/15  
CHECKED BY : I.L. AVERETTE DATE : 11/2015  
DESIGN ENGINEER OF RECORD: I.L. AVERETTE DATE : 12/2015

DOCUMENT NOT CONSIDERED  
FINAL UNLESS ALL  
SIGNATURES COMPLETED

REVISIONS						SHEET NO.
NO.	BY:	DATE:	NO.	BY:	DATE:	C-6
1			3			TOTAL SHEETS
2			4			10