

GEOTECHNICAL ENGINEER

ENGINEER


SEAL 032171

3/29/2016

DATE

SIGNATURE

DATE

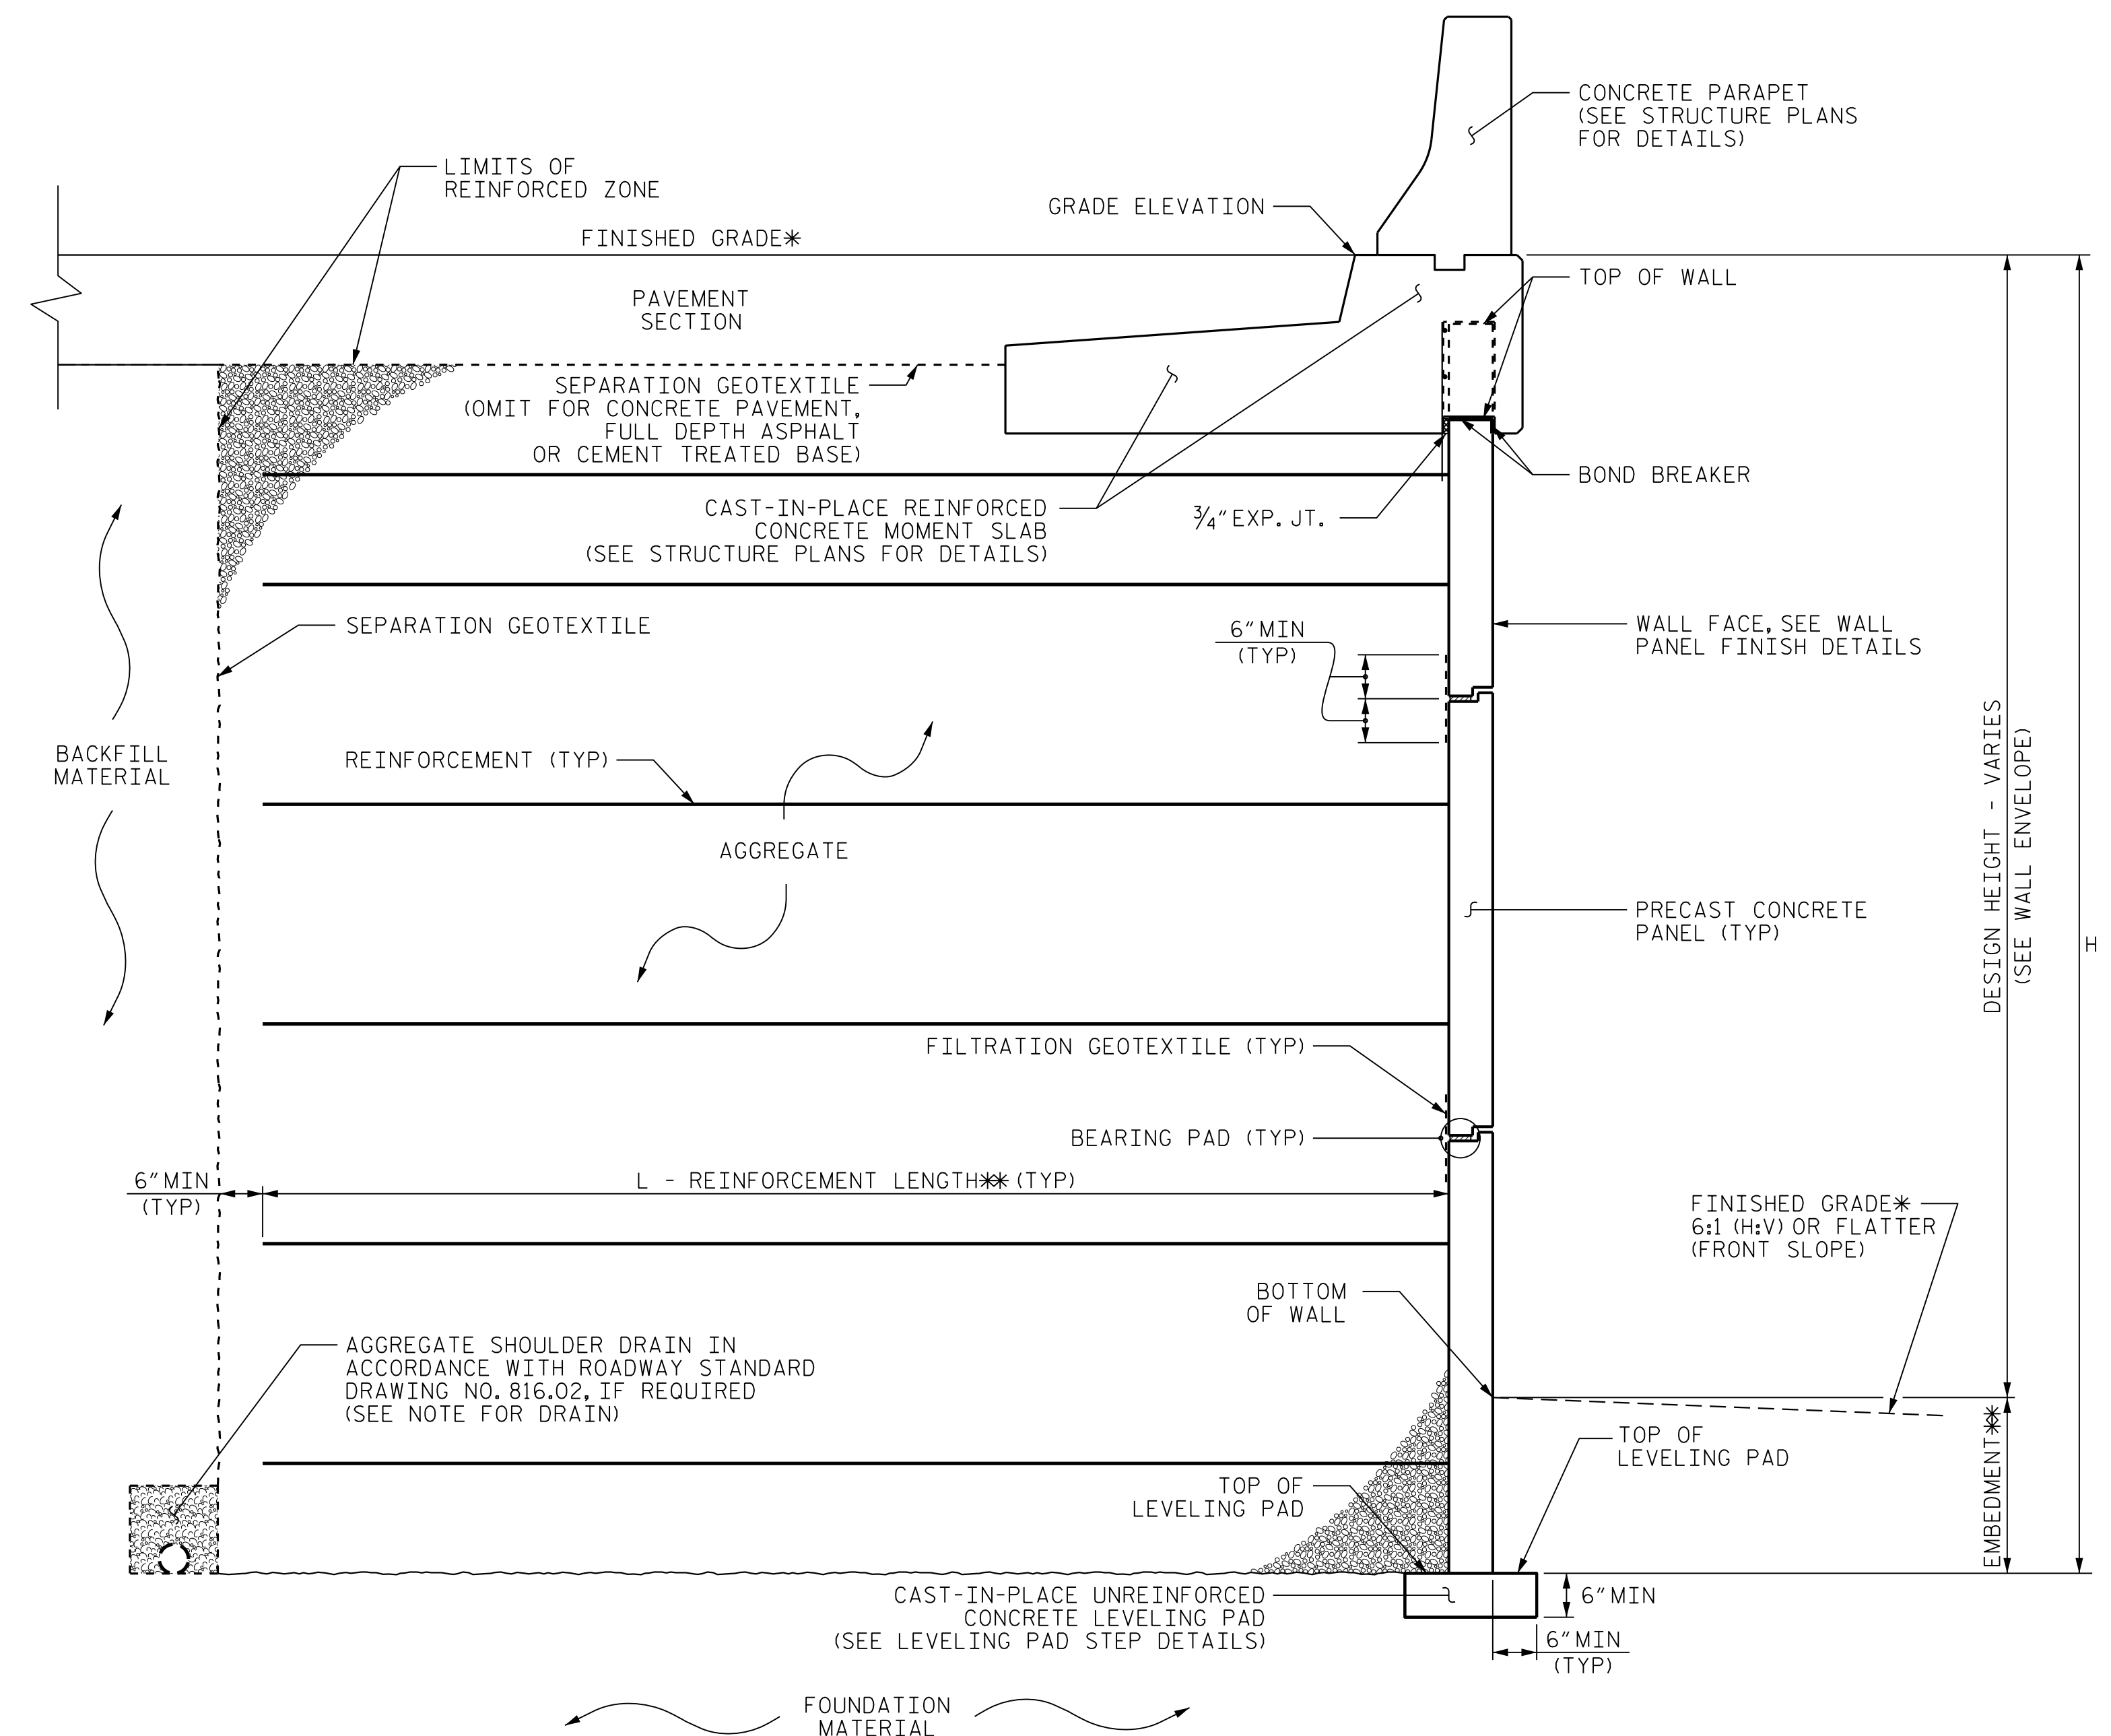

MSE WALL WITH PRECAST PANELS - TYPICAL SECTION

\*SEE ROADWAY PLANS FOR FINISHED GRADE DETAILS.  
 \*\*SEE MSE RETAINING WALLS SPECIAL PROVISION FOR EMBEDMENT AND REINFORCEMENT LENGTH.

- FROM -WALL2- STA. 9+56.53 TO -WALL2- STA. 10+00.00
- FROM -WALL2- STA. 11+37.57 TO -WALL2- STA. 11+95.15
- FROM -WALL3- STA. 9+45.78 TO -WALL3- STA. 10+00.00
- FROM -WALL3- STA. 11+37.57 TO -WALL3- STA. 11+81.13
- FROM -WALL4- STA. 9+50.98 TO -WALL4- STA. 10+00.00
- FROM -WALL4- STA. 11+02.90 TO -WALL4- STA. 11+46.37
- FROM -WALL5- STA. 9+61.86 TO -WALL5- STA. 10+00.00
- FROM -WALL5- STA. 10+69.75 TO -WALL5- STA. 11+07.81

PROJECT NO.: B-5121 / B-5317

WAKE COUNTY

STATION: SEE WALL NO. 2 TO NO. 5

SHEET 9 OF 9

NORTH CAROLINA  
 DEPARTMENT OF TRANSPORTATION  
 DIVISION OF HIGHWAYS

GEOTECHNICAL  
 ENGINEERING UNIT

MSE RETAINING WALL  
 DETAILS

REVISIONS						SHEET NO.
NO.	BY	DATE	NO.	BY	DATE	
1	-	-	3	-	-	W-9
2	-	-	4	-	-	

PREPARED BY: J. PARK	DATE: 03 / 2016
REVIEWED BY: J. BATTS	DATE: 03 / 2016