


NC GRID
NAD 83/CORS96

EMERGENCY ACCESS DETOUR

HE CLUB, INC
DB 689 PG 322
DB 689 PG 290

1

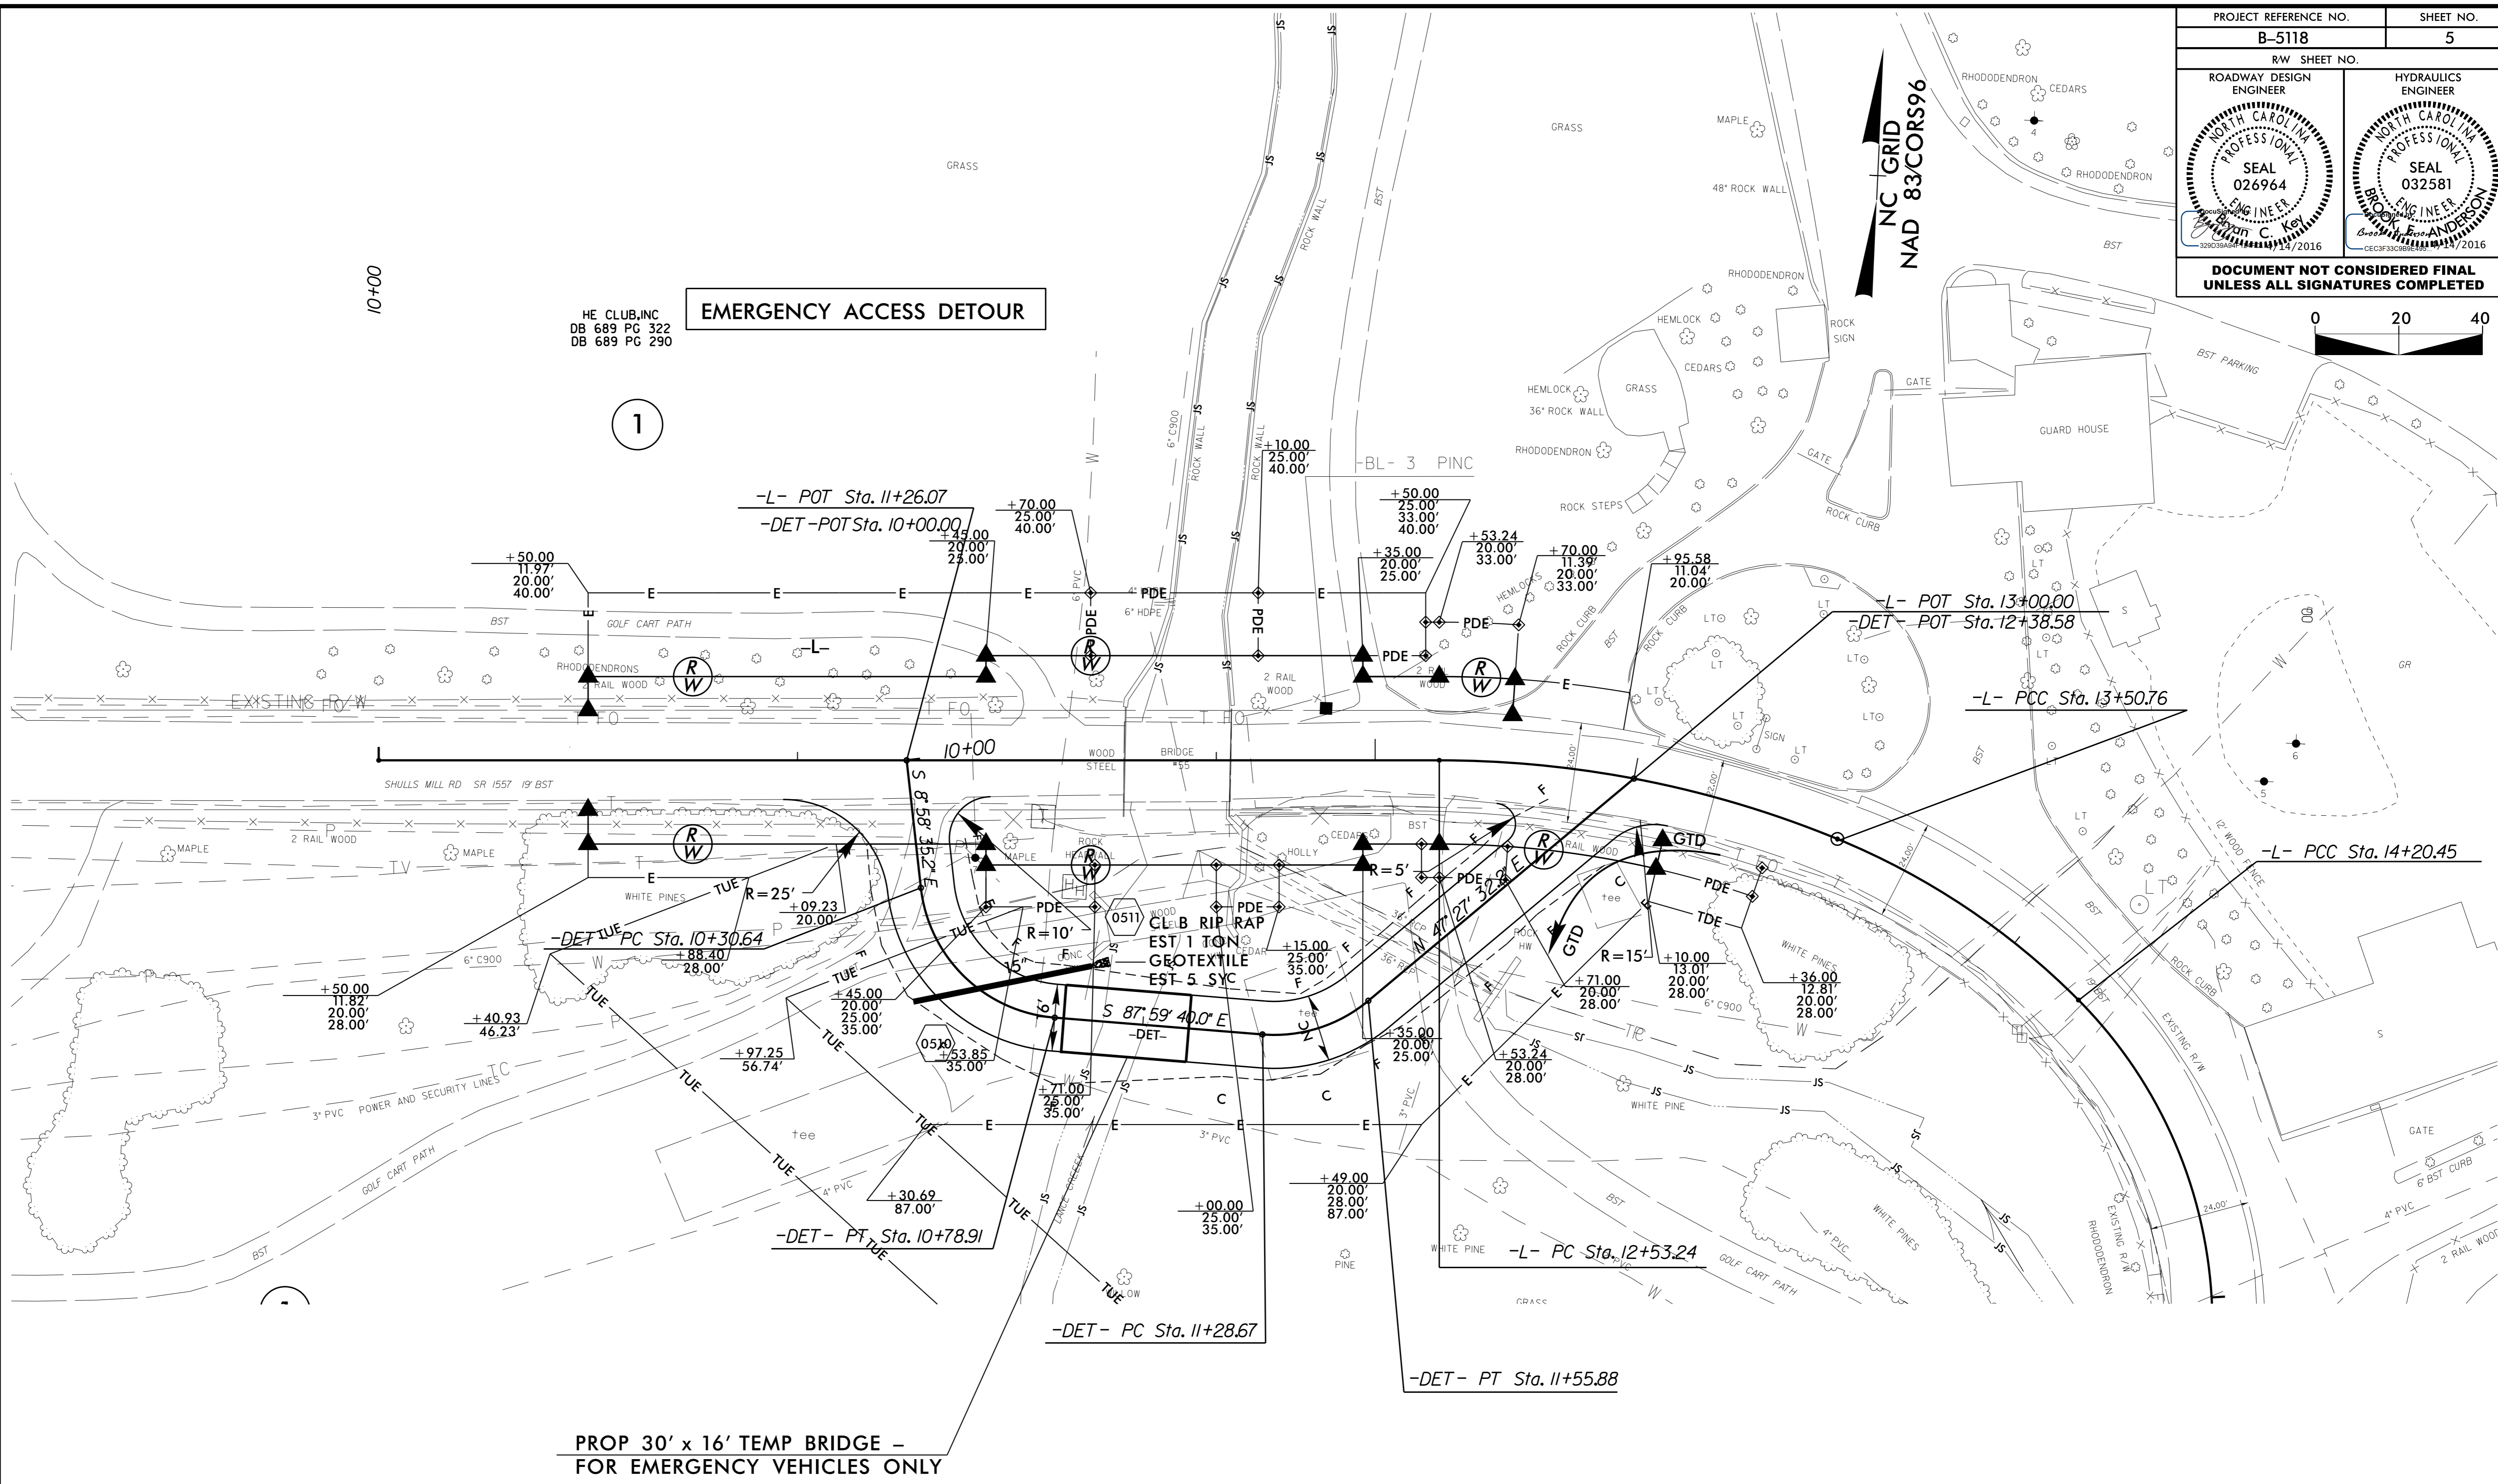

PROP 30' x 16' TEMP BRIDGE -
FOR EMERGENCY VEHICLES ONLY

-DET-	
PI Sta 10+59.50	PI Sta 11+43.01
$\Delta = 79^{\circ} 01' 04.8''$ (LT)	$\Delta = 44^{\circ} 32' 47.8''$ (LT)
$D = 163^{\circ} 42' 08.0''$	$D = 163^{\circ} 42' 08.0''$
$L = 48.27'$	$L = 27.21'$
$T = 28.86'$	$T = 14.34'$
$R = 35.00'$	$R = 35.00'$
$SE = NC$	$SE = NC$

SEE SHEET 4 FOR -L- PLAIN VIEW
SEE SHEET 6 FOR -DET- PROFILE

REVISIONS

05-APR-2016 10:54 b5118.rdy-psh5.dgn