


SIGN NUMBER: SP16062
 TYPE: STATIONARY
 QUANTITY: SEE PLANS
 SIGN WIDTH: 3'-6"
 HEIGHT: 3'-0"
 TOTAL AREA: 10.5 Sq.Ft.
 BORDER TYPE: INSET
 RECESS: 0.38"
 WIDTH: 0.63"
 RADII: 1.5"
 NO. Z BARS:
 LENGTH:

BACKG COLOR: Fluorescent Orange
 COPY COLOR: Black

SYMBOL	X	Y	WID	HT

MAT'L: 0.080" (2.0 mm) ALUMINUM

DESIGN BY: J.NAVARRETE
 PROJECT ID: B-5118
 CHECKED BY:
 DIV: 11
 Feb 18, 2016

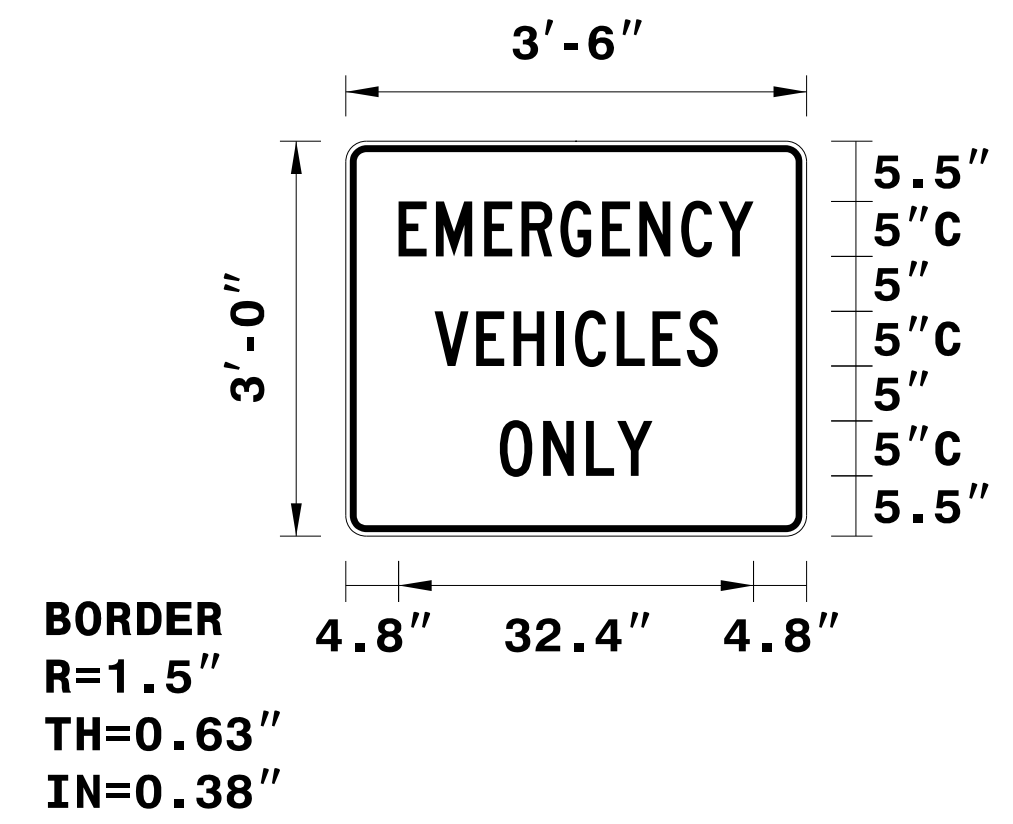

USE NOTES: 1,2

- Legend and border shall be direct applied black non-reflective sheeting.
- Background shall be NC GRADE B fluorescent orange retroreflective sheeting.

LETTER POSITIONS

Letter spacings are to start of next letter

	E	M	E	R	G	E	N	C	Y		Series/Size
	4.8	3.4	4.4	3.4	3.6	3.8	3.4	3.8	3.4	3.2	Text Length
											C 2000
											32.4
	V	E	H	I	C	L	E	S			Series/Size
	8.1	3.8	3.4	3.9	1.7	3.8	3.3	3.1	2.8	8.1	Text Length
											C 2000
											25.8
	O	N	L	Y							Series/Size
	14.1	4	3.9	2.9	3.2	14					Text Length
											C 2000
											13.9

FILENAME: Special Signs4 NORTH CAROLINA D.O.T. SIGN DETAIL

Spacing Factor is 1 unless specified otherwise


SIGN NUMBER: SP16064
 TYPE: STATIONARY
 QUANTITY: SEE PLANS
 SIGN WIDTH: 4'-0"
 HEIGHT: 1'-0"
 TOTAL AREA: 4.0 Sq.Ft.
 BORDER TYPE: INSET
 RECESS: 0.38"
 WIDTH: 0.63"
 RADII: 1.5"
 NO. Z BARS:
 LENGTH:

BACKG COLOR: Fluorescent Orange
 COPY COLOR: Black

SYMBOL	X	Y	WID	HT

MAT'L: 0.080" (2.0 mm) ALUMINUM

DESIGN BY: J.NAVARRETE
 PROJECT ID: B-5118
 CHECKED BY:
 DIV: 11
 Feb 18, 2016

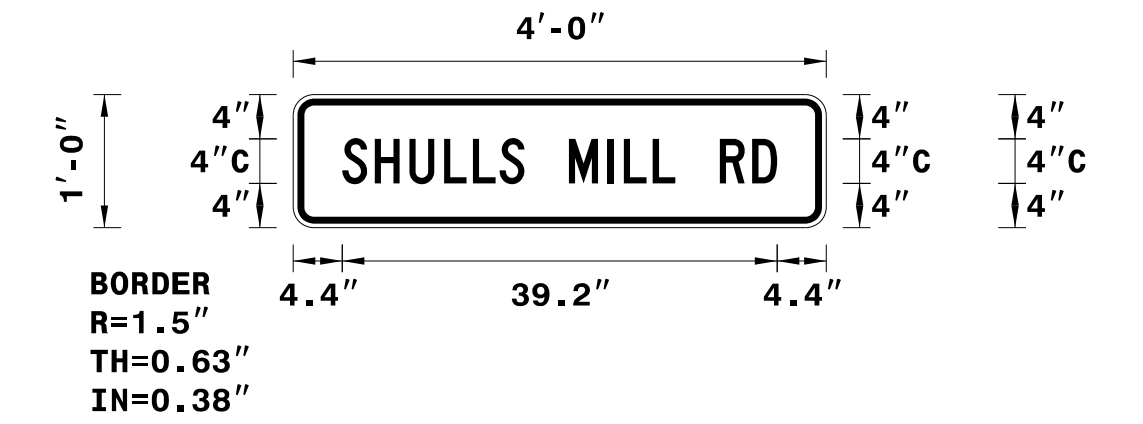

USE NOTES: 1,2

- Legend and border shall be direct applied black non-reflective sheeting.
- Background shall be NC GRADE B fluorescent orange retroreflective sheeting.

LETTER POSITIONS

Letter spacings are to start of next letter

	S	H	U	L	L	S	M	I	L	L	R	D		Series/Size			
	4.4	2.9	3.1	3.1	2.6	2.4	2.2	4	3.5	1.4	2.6	2	4	2.9	2.2	4.4	Text Length
																	C 2000
																	39.2

FILENAME: Special Signs4 NORTH CAROLINA D.O.T. SIGN DETAIL

Spacing Factor is 1 unless specified otherwise


SIGN NUMBER: SP16063
 TYPE: STATIONARY
 QUANTITY: SEE PLANS
 SIGN WIDTH: 3'-6"
 HEIGHT: 2'-0"
 TOTAL AREA: 7.0 Sq.Ft.
 BORDER TYPE: INSET
 RECESS: 0.38"
 WIDTH: 0.63"
 RADII: 1.5"
 NO. Z BARS:
 LENGTH:

BACKG COLOR: Fluorescent Orange
 COPY COLOR: Black

SYMBOL	X	Y	WID	HT

MAT'L: 0.080" (2.0 mm) ALUMINUM

DESIGN BY: J.NAVARRETE
 PROJECT ID: B-5118
 CHECKED BY:
 DIV: 11
 Feb 18, 2016

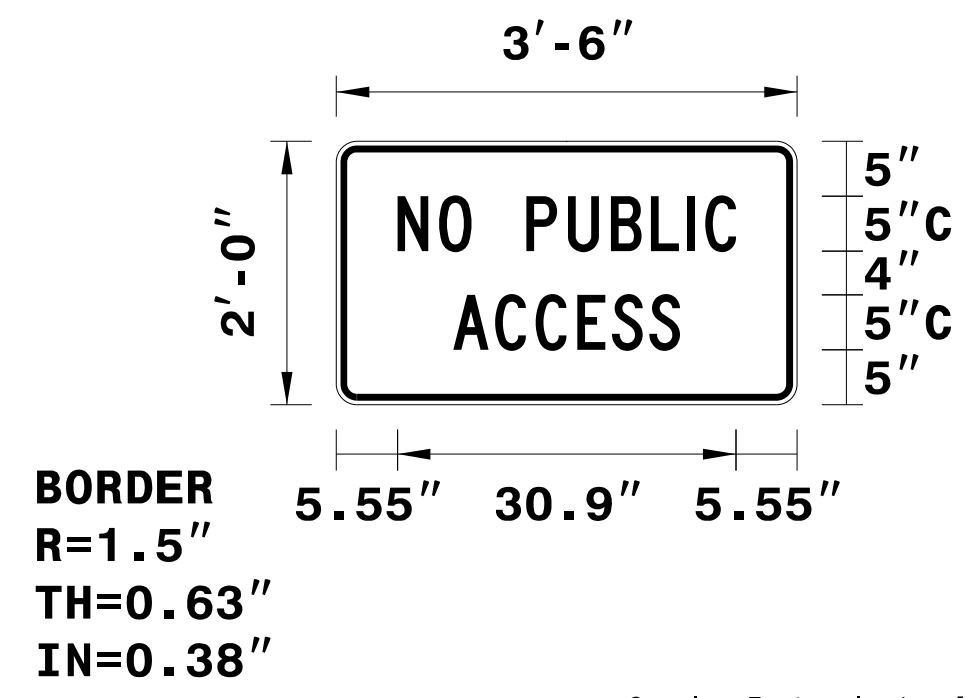

USE NOTES: 1,2

- Legend and border shall be direct applied black non-reflective sheeting.
- Background shall be NC GRADE B fluorescent orange retroreflective sheeting.

LETTER POSITIONS

Letter spacings are to start of next letter

	N	O	P	U	B	L	I	C		Series/Size	
	5.6	3.8	3	5	3.8	3.9	3.7	3.3	1.7	2.8	Text Length
											C 2000
											30.9
	A	C	C	E	S	S					Series/Size
	10.7	3.8	3.7	3.8	3.2	3.4	2.8	10.7			Text Length
											C 2000
											20.7


FILENAME: Special Signs4 NORTH CAROLINA D.O.T. SIGN DETAIL

Spacing Factor is 1 unless specified otherwise

APPROVED: *Ronald W. King*
 DATE: 3/4/2016

Seal: NORTH CAROLINA PROFESSIONAL ENGINEER SEAL 022959 RONALD W. KING

DOCUMENT NOT CONSIDERED FINAL UNLESS ALL SIGNATURES COMPLETED

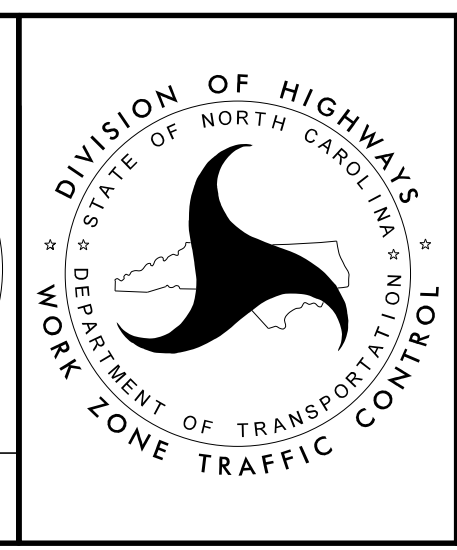

SPECIAL SIGN DESIGNS

2/25/2016
 P:\projects\B5118\TrafficControl\CP\B-5118_TC_TMP_02.dgn
 User:kbroadwell