


STA. 10+00 -L-  
BEGIN PROJECT

10+00

SHULLS MILL RD SR 1557 19' BST

2 RAIL WOOD STA. 10+50 -L-  
R11-2  
48" x 30"

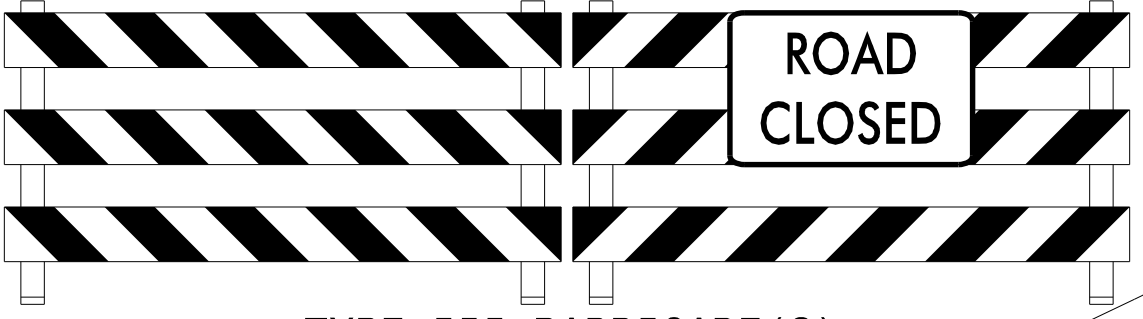

TYPE III BARRICADE(S)

tee

DET

bunker


bunker

GOLF COURSE GREEN

15+00

STA. 13+50 -L-  
END PROJECT

GR R11-2  
48" x 30"

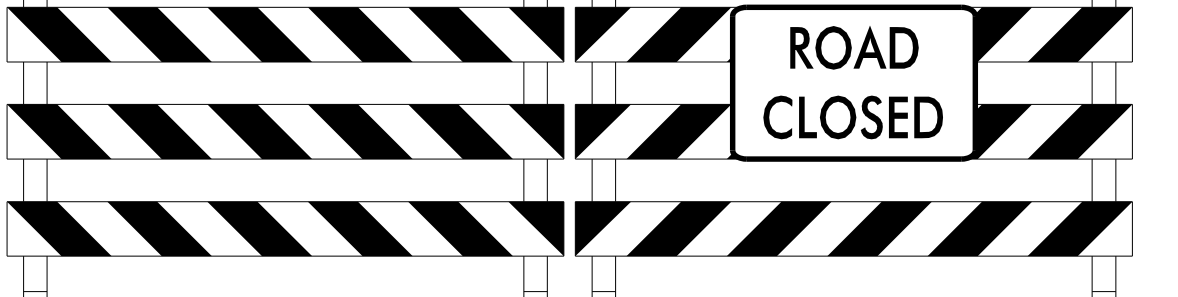


TYPE III BARRICADE(S)

2/25/2016  
P:\TIP\Projects-B\B5118\TrafficControl\TCP\B5118.TC\_TMP\_05.dgn  
User:kbroadwell

APPROVED: *J. W. Woolard, Jr.*  
DATE: 2/25/2016

**DOCUMENT NOT CONSIDERED FINAL  
UNLESS ALL SIGNATURES COMPLETED**

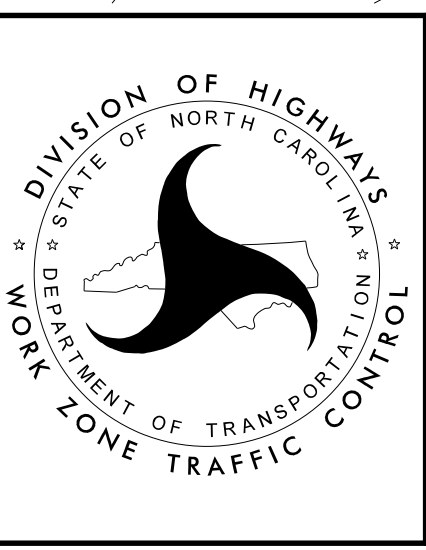

**PHASE III PLAN**