

CLOSE ROAD PER
ROADWAY STANDARD
DRAWING 1101.03
SHEET 1 OF 9

CLOSE ROAD PER
ROADWAY STANDARD
DRAWING 1101.03
SHEET 1 OF 9


* SEE SHEET TMP-2 FOR
SPECIAL SIGN DESIGNS

2/25/2016
 P:\TIP\Projects-B\B5118\TrafficControl\TCP\B-5118_TC_TMP_06.dgn
 User:Kbrodwell

APPROVED: *J. W. Woolard, Jr.*
079C18E6AD8427

DATE: 2/25/2016

**DOCUMENT NOT CONSIDERED FINAL
UNLESS ALL SIGNATURES COMPLETED**

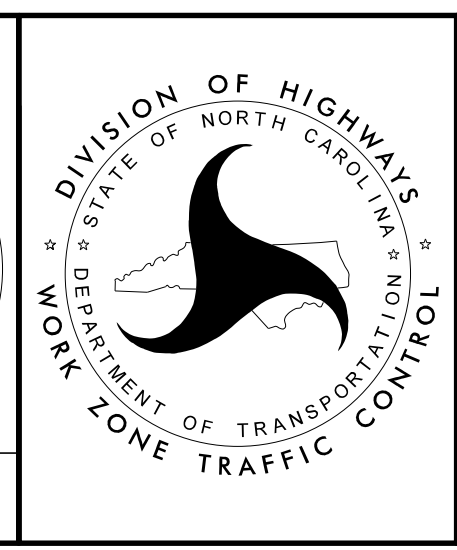

OFF-SITE DETOUR PLAN