


DETOUR

EMERGENCY ACCESS DETOUR

PROJECT REFERENCE NO.	SHEET NO.
B-5118	EC-5/CONST.5
R/W SHEET NO.	HYDRAULICS ENGINEER
ROADWAY DESIGN ENGINEER	

5/14/99

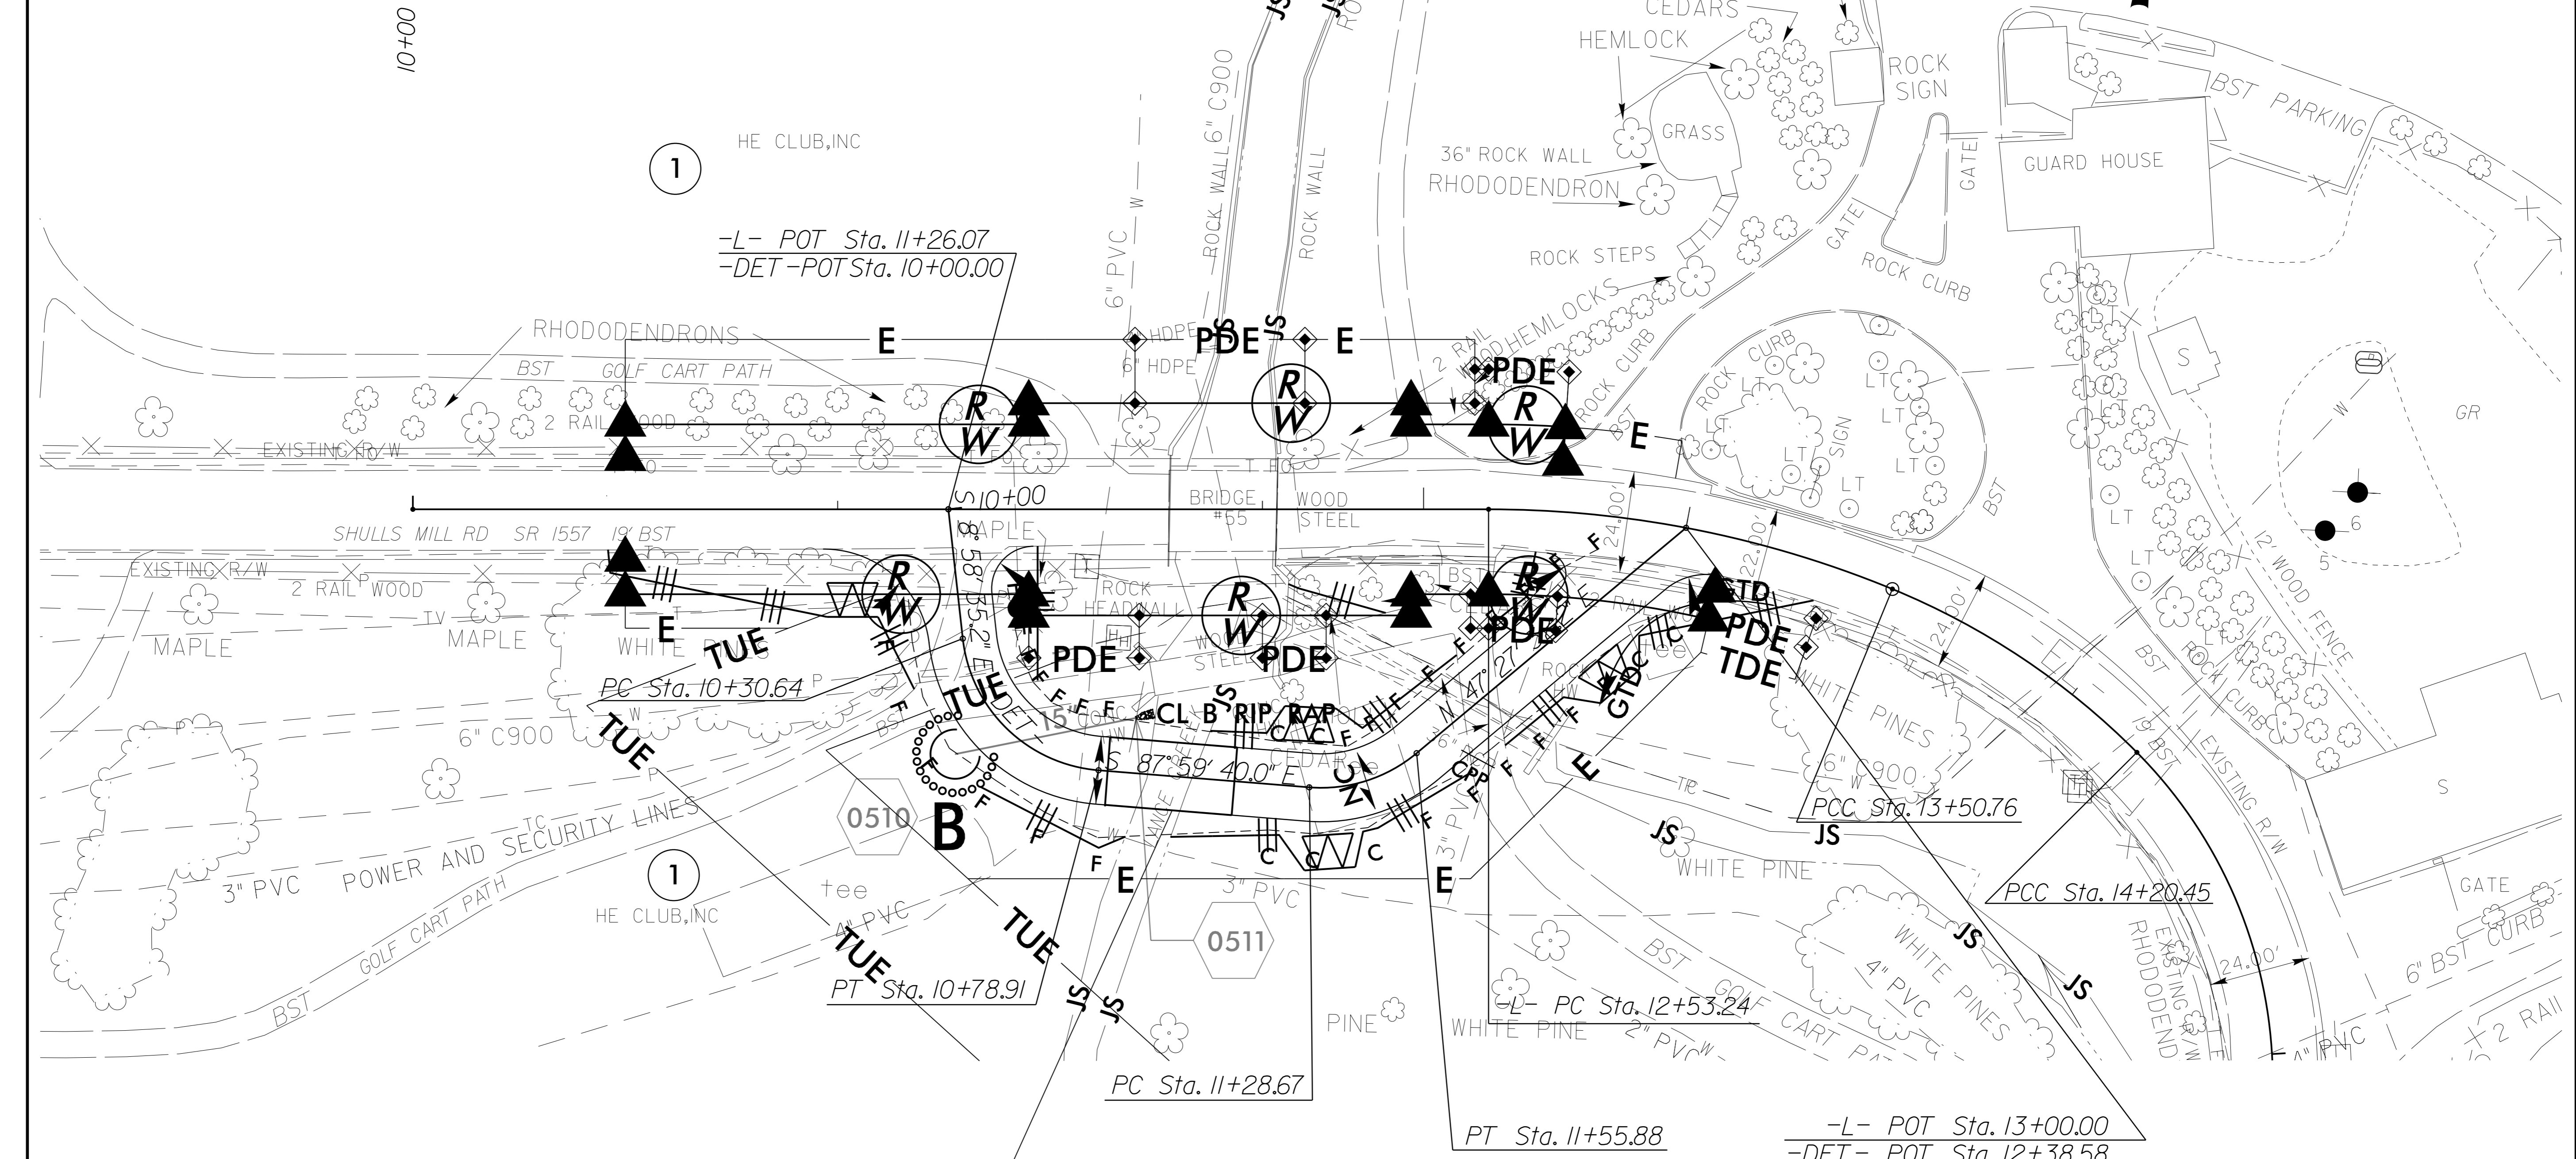

PROP 30' x 16' TEMP BRIDGE -
FOR EMERGENCY VEHICLES ONLY

- NOTE: UTILIZE IMPERVIOUS DIKES WHERE APPLICABLE
- NOTE: UTILIZE SPECIAL STILLING BASIN(S) AS STILLING BASIN WHERE APPLICABLE.

09-FEB-2016 11:00
 R:\Environment\B-5118-EC-ps-h5.dgn
 wjch