


UTILITIES BY OTHERS

NOTE:
 ALL PROPOSED UTILITY WORK SHOWN ON THIS SHEET WILL BE DONE BY OTHERS. NO PAYMENT WILL BE MADE TO THE CONTRACTOR FOR PROPOSED UTILITY WORK SHOWN ON THIS SHEET.

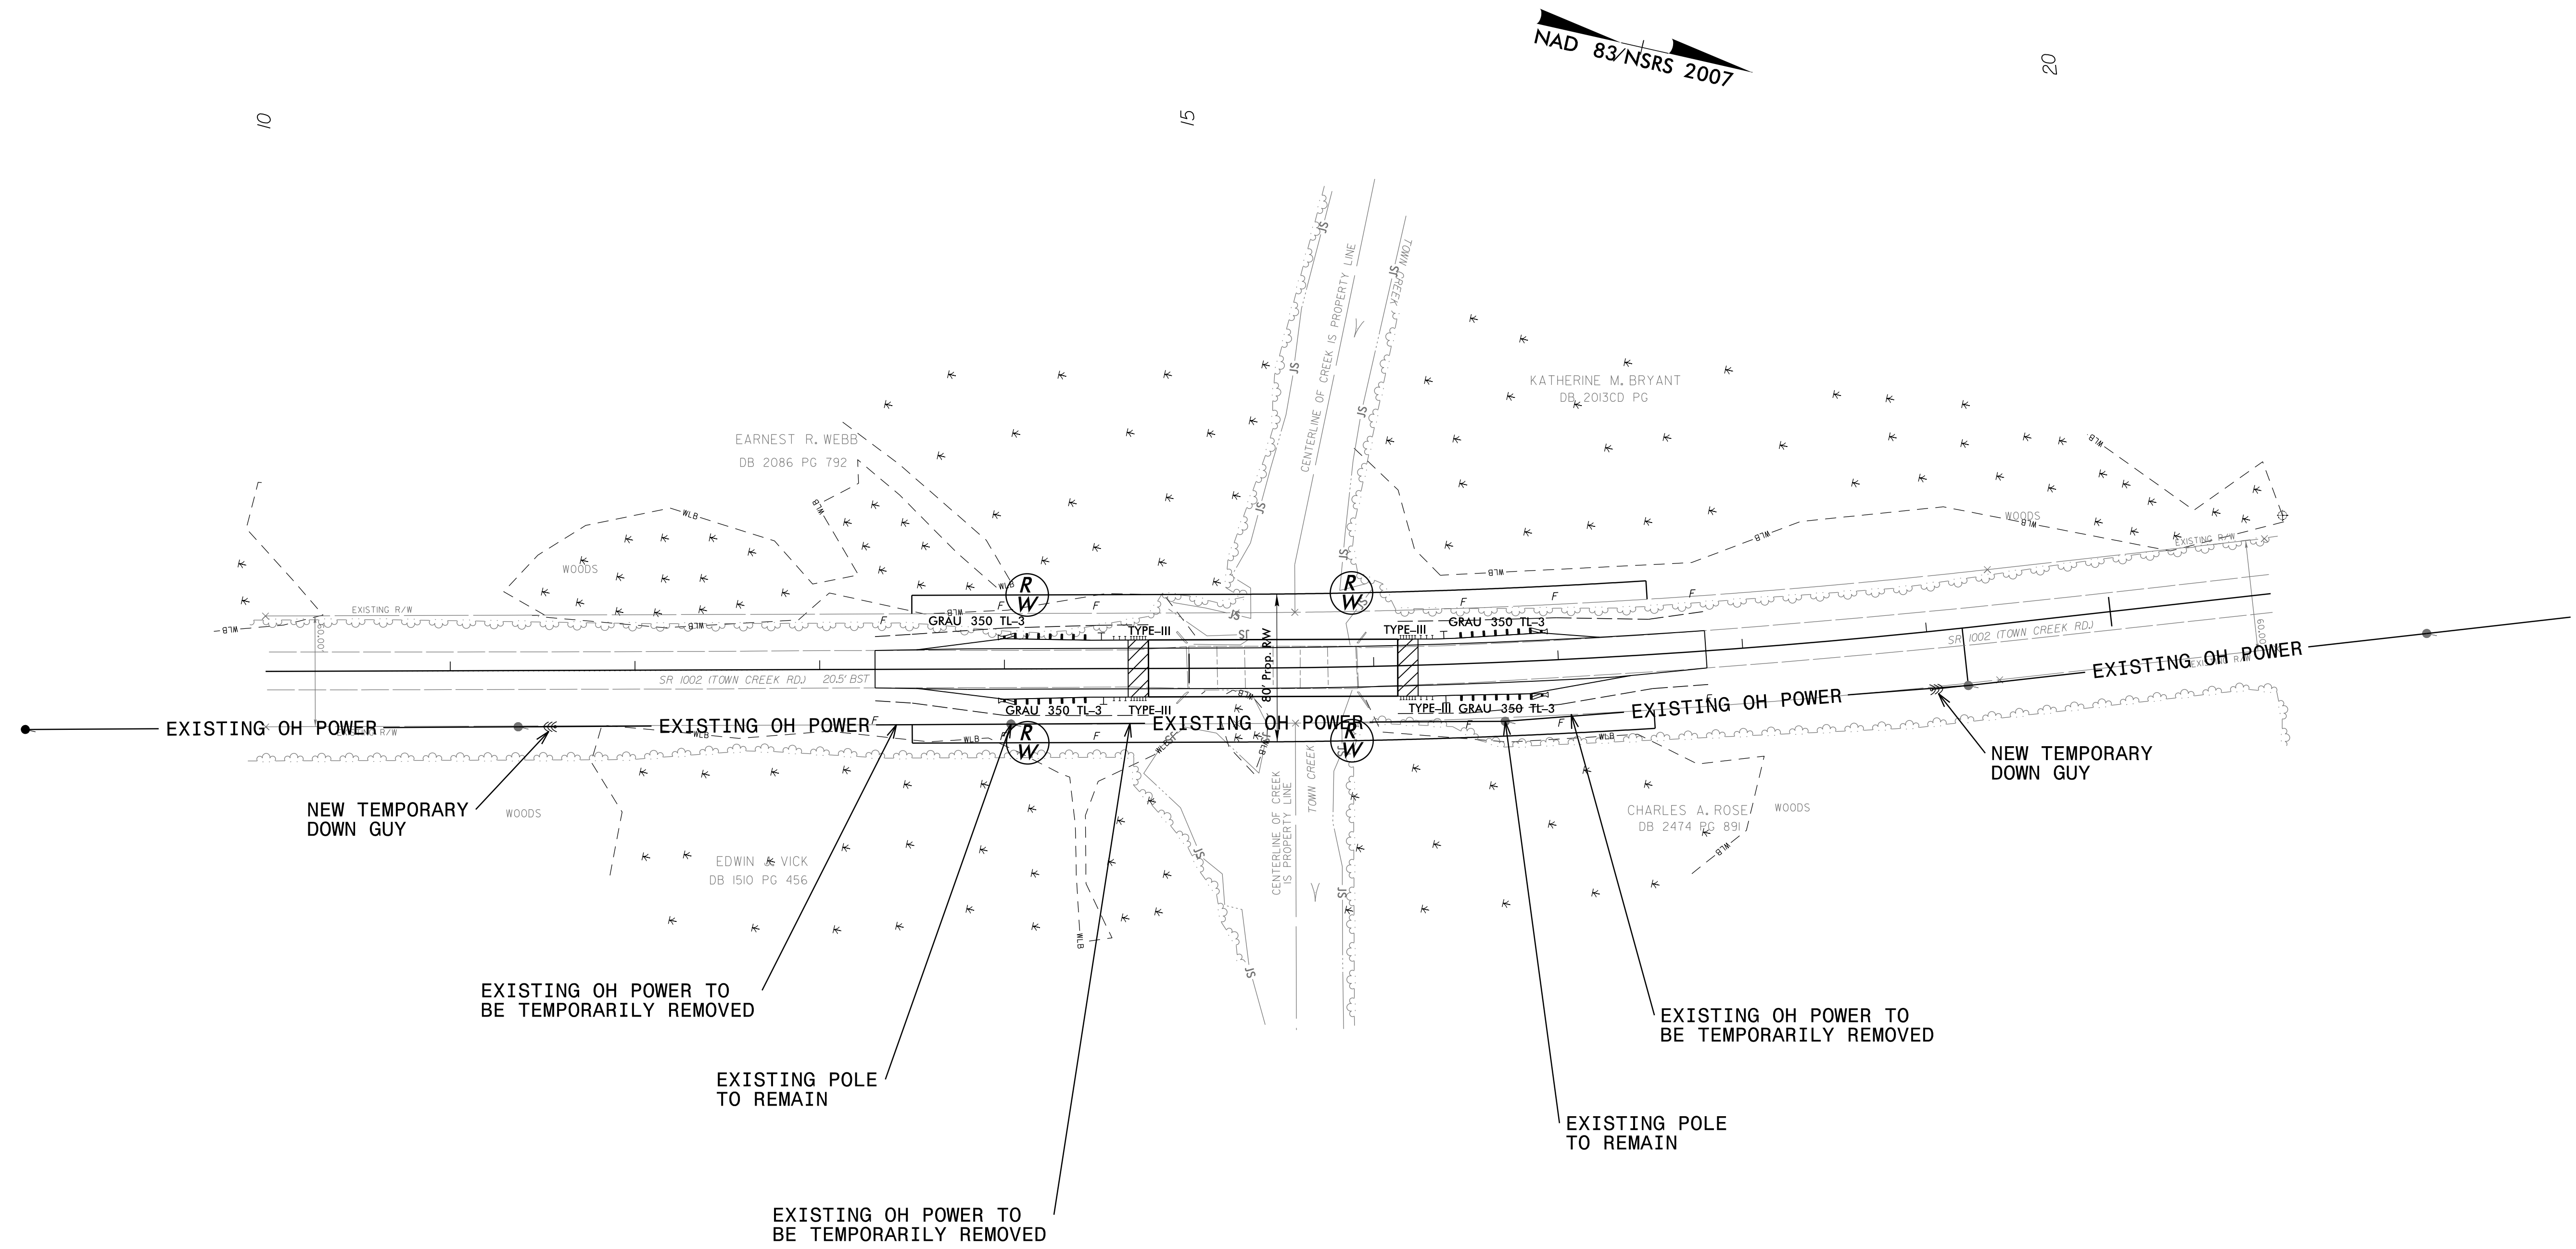

NOTE: EXISTING OH POWER LINES TO BE TEMPORARILY REMOVED FOR CONSTRUCTION. THE LINES WILL BE RESTORED TO THEIR ORIGINAL LOCATION AFTER CONSTRUCTION IS COMPLETE.

5/14/99

10:25:08 AM
 C:\Users\jg\OneDrive\Documents\Projects\B-5313\ut_rdy4_U02.psh.dgn