


**DETAIL "A"**  
 (TYPICAL EACH END OF UNIT)  
 NOTE: EXTERIOR UNIT SHOWN - INTERIOR UNIT SIMILAR EXCEPT OMIT #5 S3 BARS.

**PLAN OF UNIT**

PROJECT NO. B-5313  
WILSON COUNTY  
 STATION: 15+45.50 -L-

SHEET 2 OF 5

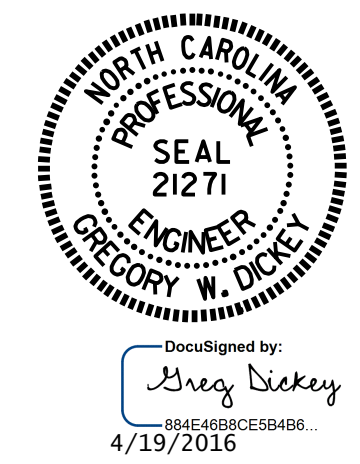

STATE OF NORTH CAROLINA  
 DEPARTMENT OF TRANSPORTATION  
 RALEIGH  
**PLAN OF 45' UNIT  
 30'-10" CLEAR ROADWAY  
 90° SKEW  
 SPAN A**

ASSEMBLED BY : REZA KOUCHEKI	DATE : 3/6/15
CHECKED BY : W.F. PARKER	DATE : 11/15
DRAWN BY : DGE	3/09
CHECKED BY : BCH	3/09
REV. 12/5/11	MAA/AAC
REV. 8/14	MAA/TMG

DOCUMENT NOT CONSIDERED  
 FINAL UNLESS ALL  
 SIGNATURES COMPLETED

REVISIONS						SHEET NO.
NO.	BY:	DATE:	NO.	BY:	DATE:	S-6
1			3			TOTAL SHEETS 19
2			4			