

PROJECT REFERENCE NO.	SHEET NO.
B-5123	UC-4
DESIGNED BY: BCH	
DRAWN BY: BCH	
CHECKED BY: JLT	
APPROVED BY: MRB	
REVISED:	
NORTH CAROLINA DEPARTMENT OF TRANSPORTATION	
UTILITIES ENGINEERING SEC. PHONE: (919) 707-6690 FAX: (919) 250-4151	
UTILITIES CONSTRUCTION PLANS ONLY	
TGS ENGINEERS 804-C N. LAFAYETTE ST SHELBY, NC 28150 PH (704) 476-0003 CORP. LICENSE NO. C-0275	



UTILITY OWNERS THIS SHEET:

- CITY OF CONCORD
UTILITY: WATER AND SEWER
- WSACC
UTILITY: SEWER

NOTE:

WSACC OWNS THE 30", 48", AND 54" SEWER LINES ON THIS SHEET.

UNLESS OTHERWISE NOTED, UTILITY IMPROVEMENTS AS PART OF THIS PROJECT ARE OWNED BY THE CITY OF CONCORD

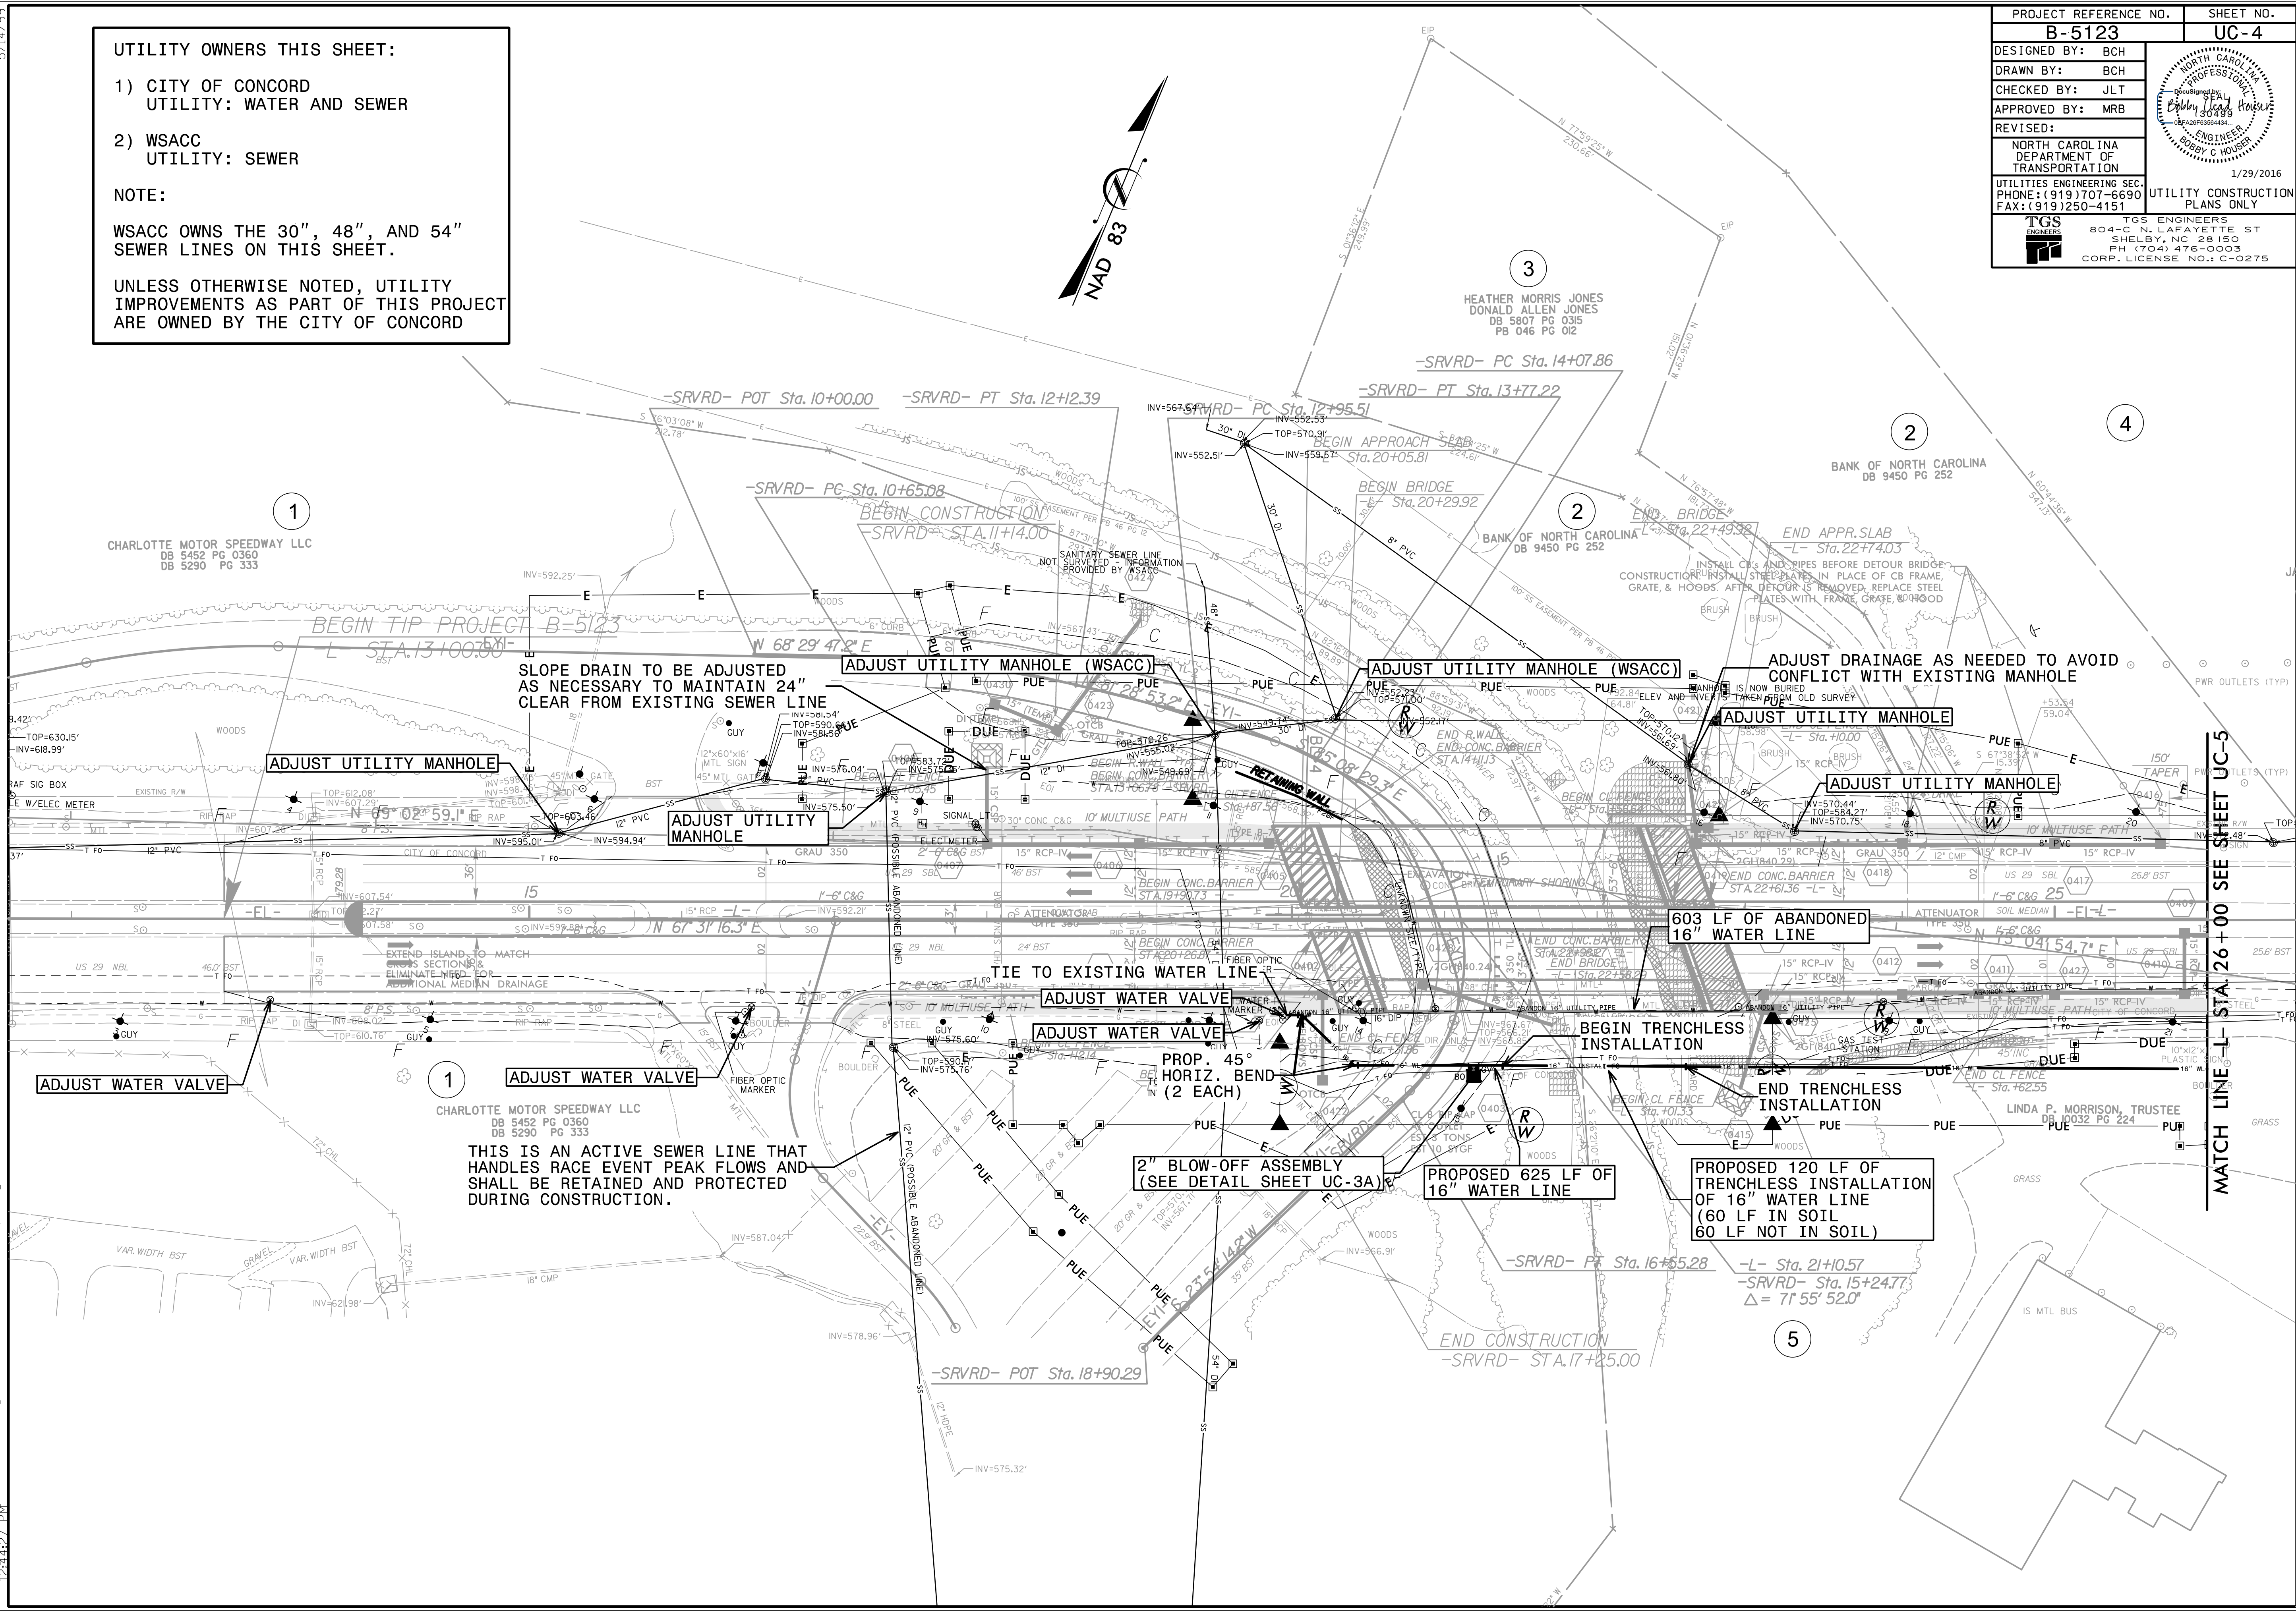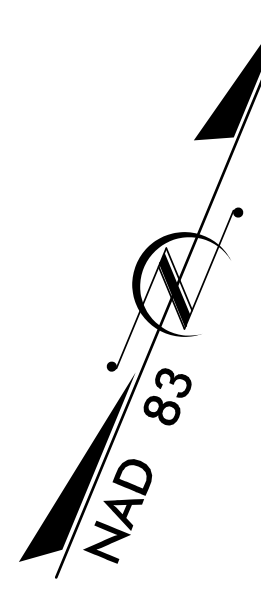

MATCH LINE - STA. 26+00 SEE SHEET UC-5

1/28/2016 12:42:27 PM \\utl1-ties\fd\1123\B-5123.Ut_(rdy_sht+4)_UC(ut)_const_Sht4.dgn