
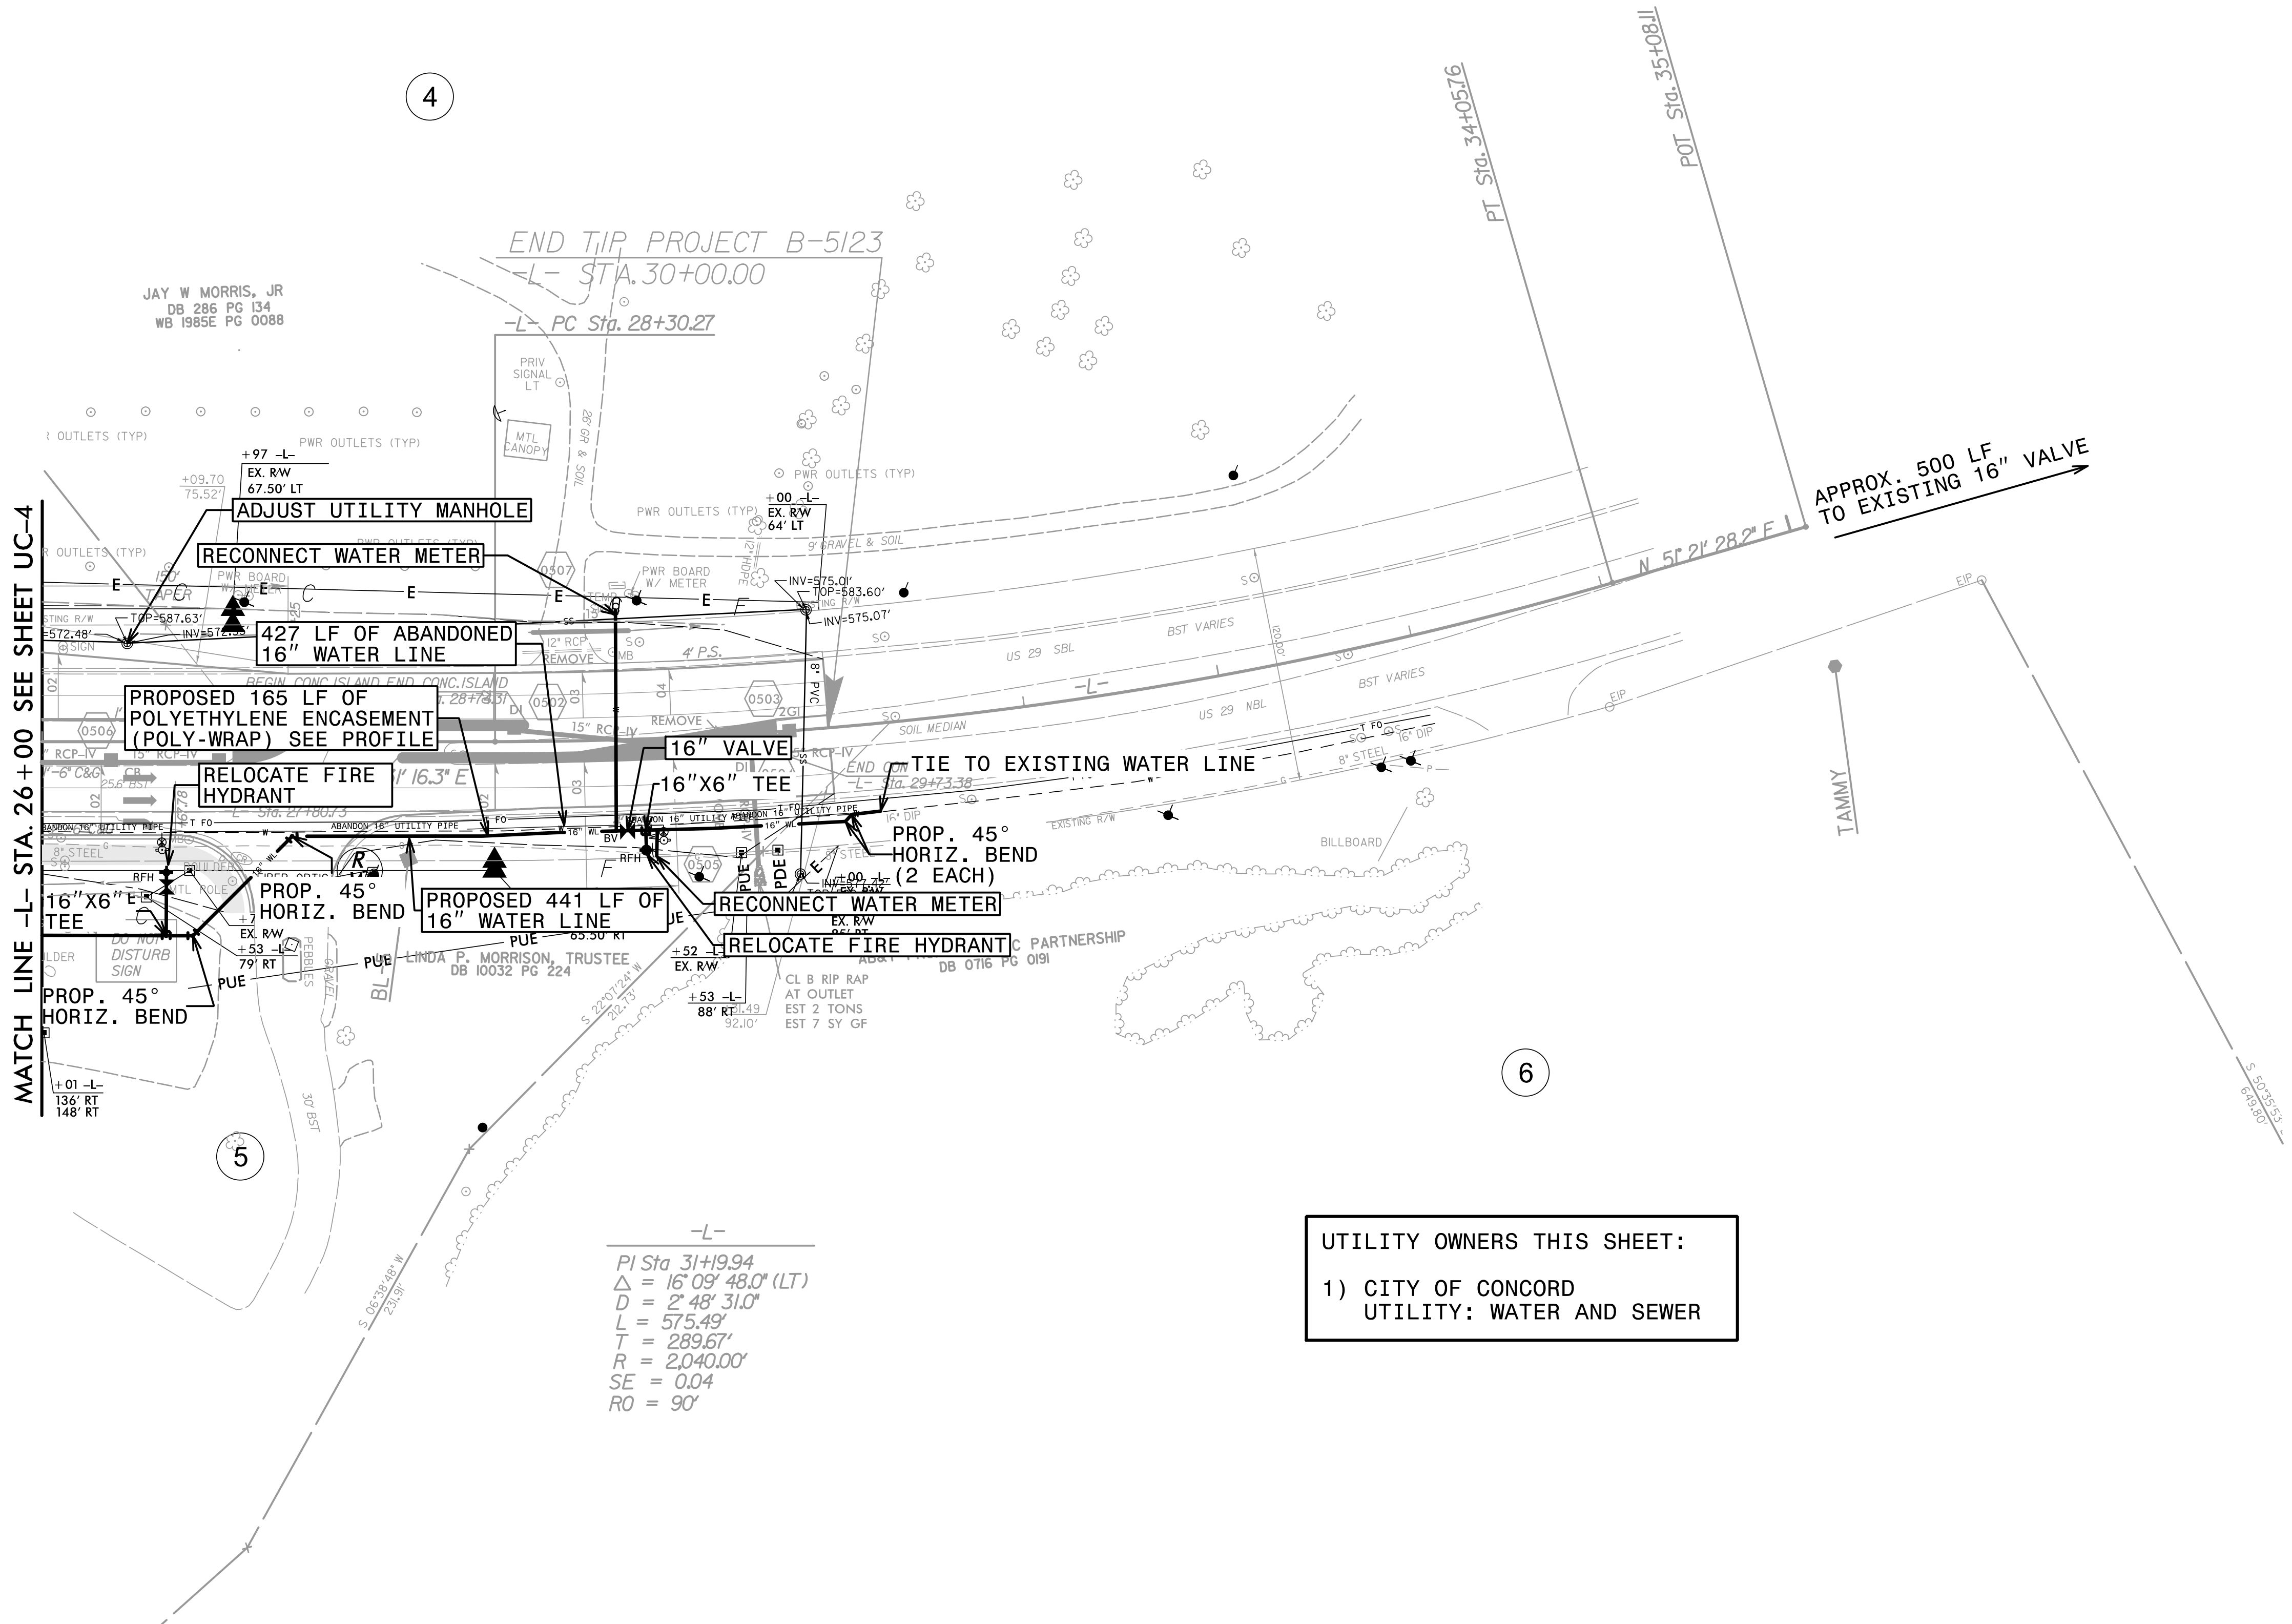


PROJECT REFERENCE NO.	SHEET NO.
B-5123	UC-5
DESIGNED BY: BCH	
DRAWN BY: BCH	
CHECKED BY: JLT	
APPROVED BY: MRB	
REVISED:	1/29/2016
NORTH CAROLINA DEPARTMENT OF TRANSPORTATION	
UTILITIES ENGINEERING SEC. PHONE: (919) 707-6690 FAX: (919) 250-4151	UTILITY CONSTRUCTION PLANS ONLY
	TGS ENGINEERS 804-C N. LAFAYETTE ST SHELBY, NC 28150 PH (704) 476-0003 CORP. LICENSE NO.: C-0275

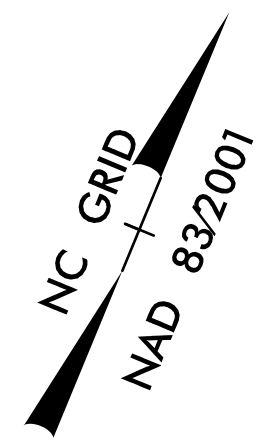

MATCH LINE -L- STA. 26+00 SEE SHEET UC-4

4

6

5

-L-  
 Pl Sta 31+19.94  
 $\Delta = 16^{\circ} 09' 48.0''$  (LT)  
 $D = 2^{\circ} 48' 31.0''$   
 $L = 575.49'$   
 $T = 289.67'$   
 $R = 2,040.00'$   
 $SE = 0.04$   
 $RO = 90^{\circ}$

UTILITY OWNERS THIS SHEET:  
 1) CITY OF CONCORD  
 UTILITY: WATER AND SEWER

5/14/99  
 I:\2016\B-5123\UC-5\UC-5.dgn  
 1/29/2016 10:28:28 AM