


UTILITY BY OTHERS

NOTE:
 ALL PROPOSED UTILITY WORK SHOWN ON THIS SHEET WILL BE DONE BY OTHERS. NO PAYMENT WILL BE MADE TO THE CONTRACTOR FOR PROPOSED UTILITY WORK SHOWN ON THIS SHEET.

REVISIONS
 10/26/19 AM 2:40:06 PM B:\5123\utility\UO05_gsh.dgn
 Joshua_Baughman - Division: 1207 - Utilities Services, Inc.

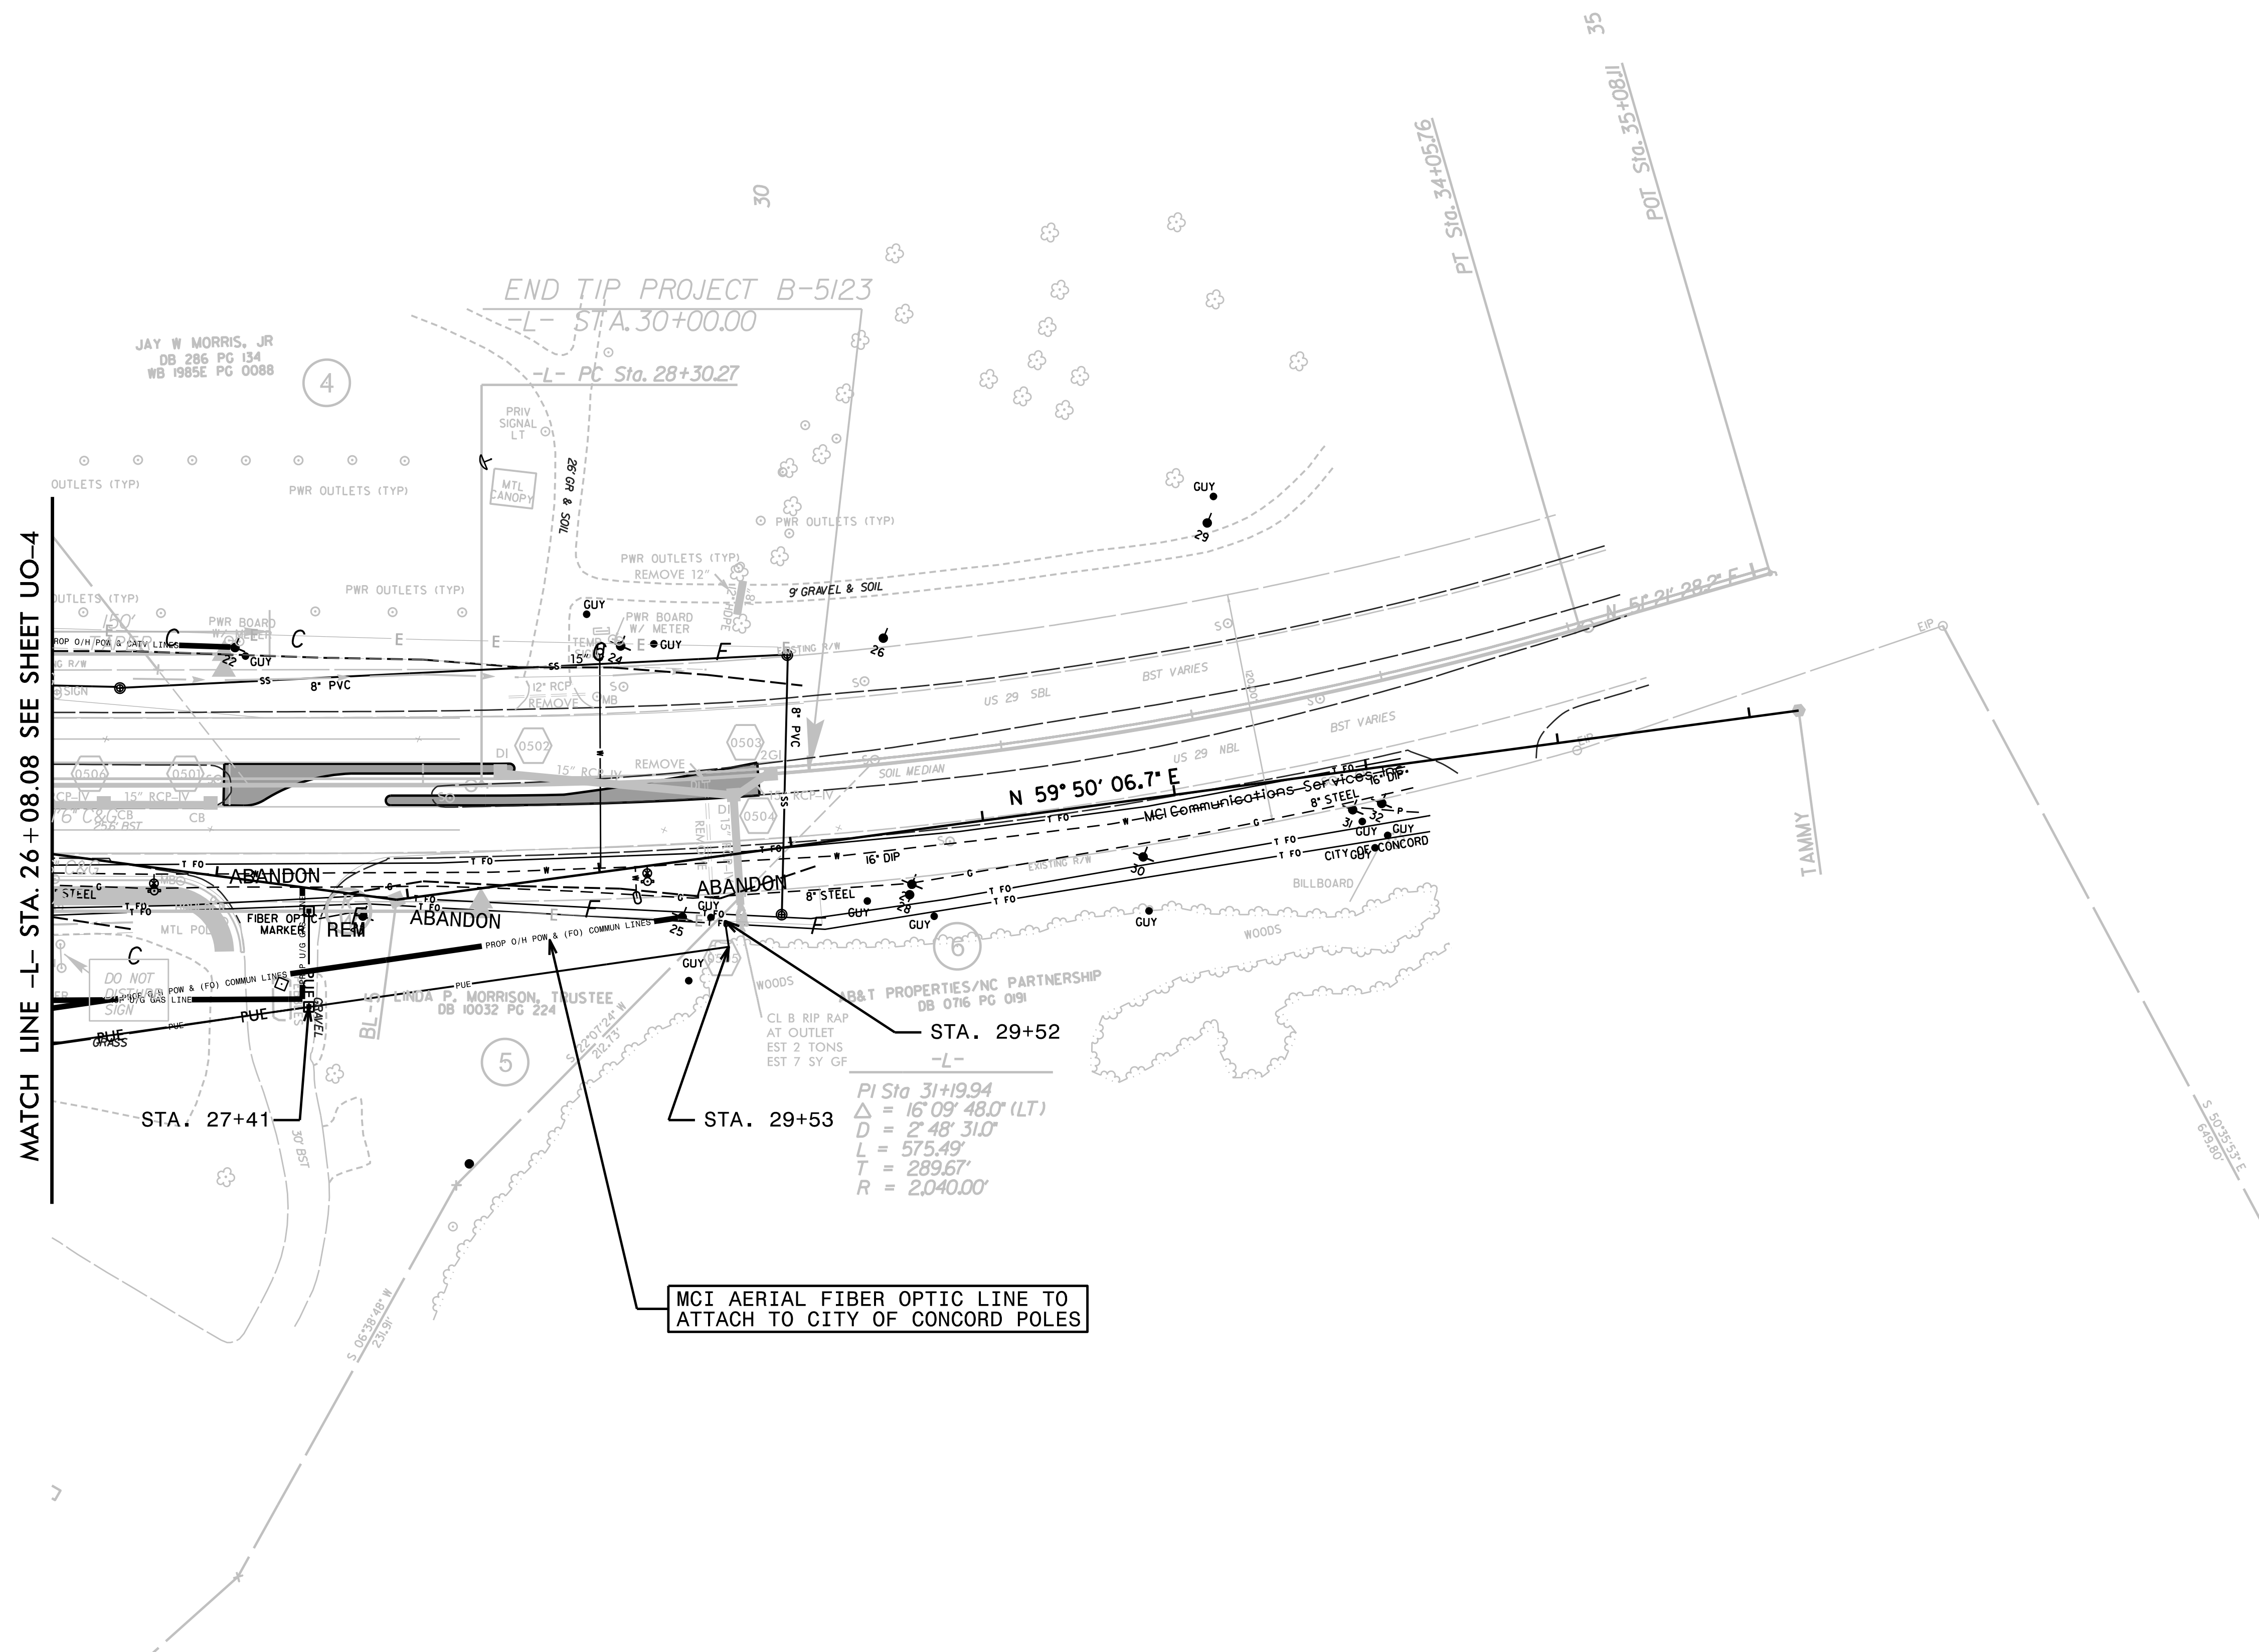

MATCH LINE -L- STA. 26 + 08.08 SEE SHEET UO-4

MCI AERIAL FIBER OPTIC LINE TO ATTACH TO CITY OF CONCORD POLES

STA. 29+52
 -L-
 PI Sta 31+19.94
 $\Delta = 16' 09' 48.0''$ (LT)
 $D = 2' 48' 31.0''$
 $L = 575.49'$
 $T = 289.67'$
 $R = 2,040.00'$