



8/23/99

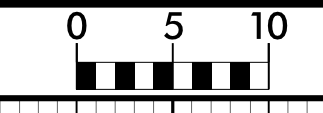

PROJ. REFERENCE NO. B-5123	SHEET NO. X-1
-------------------------------	------------------

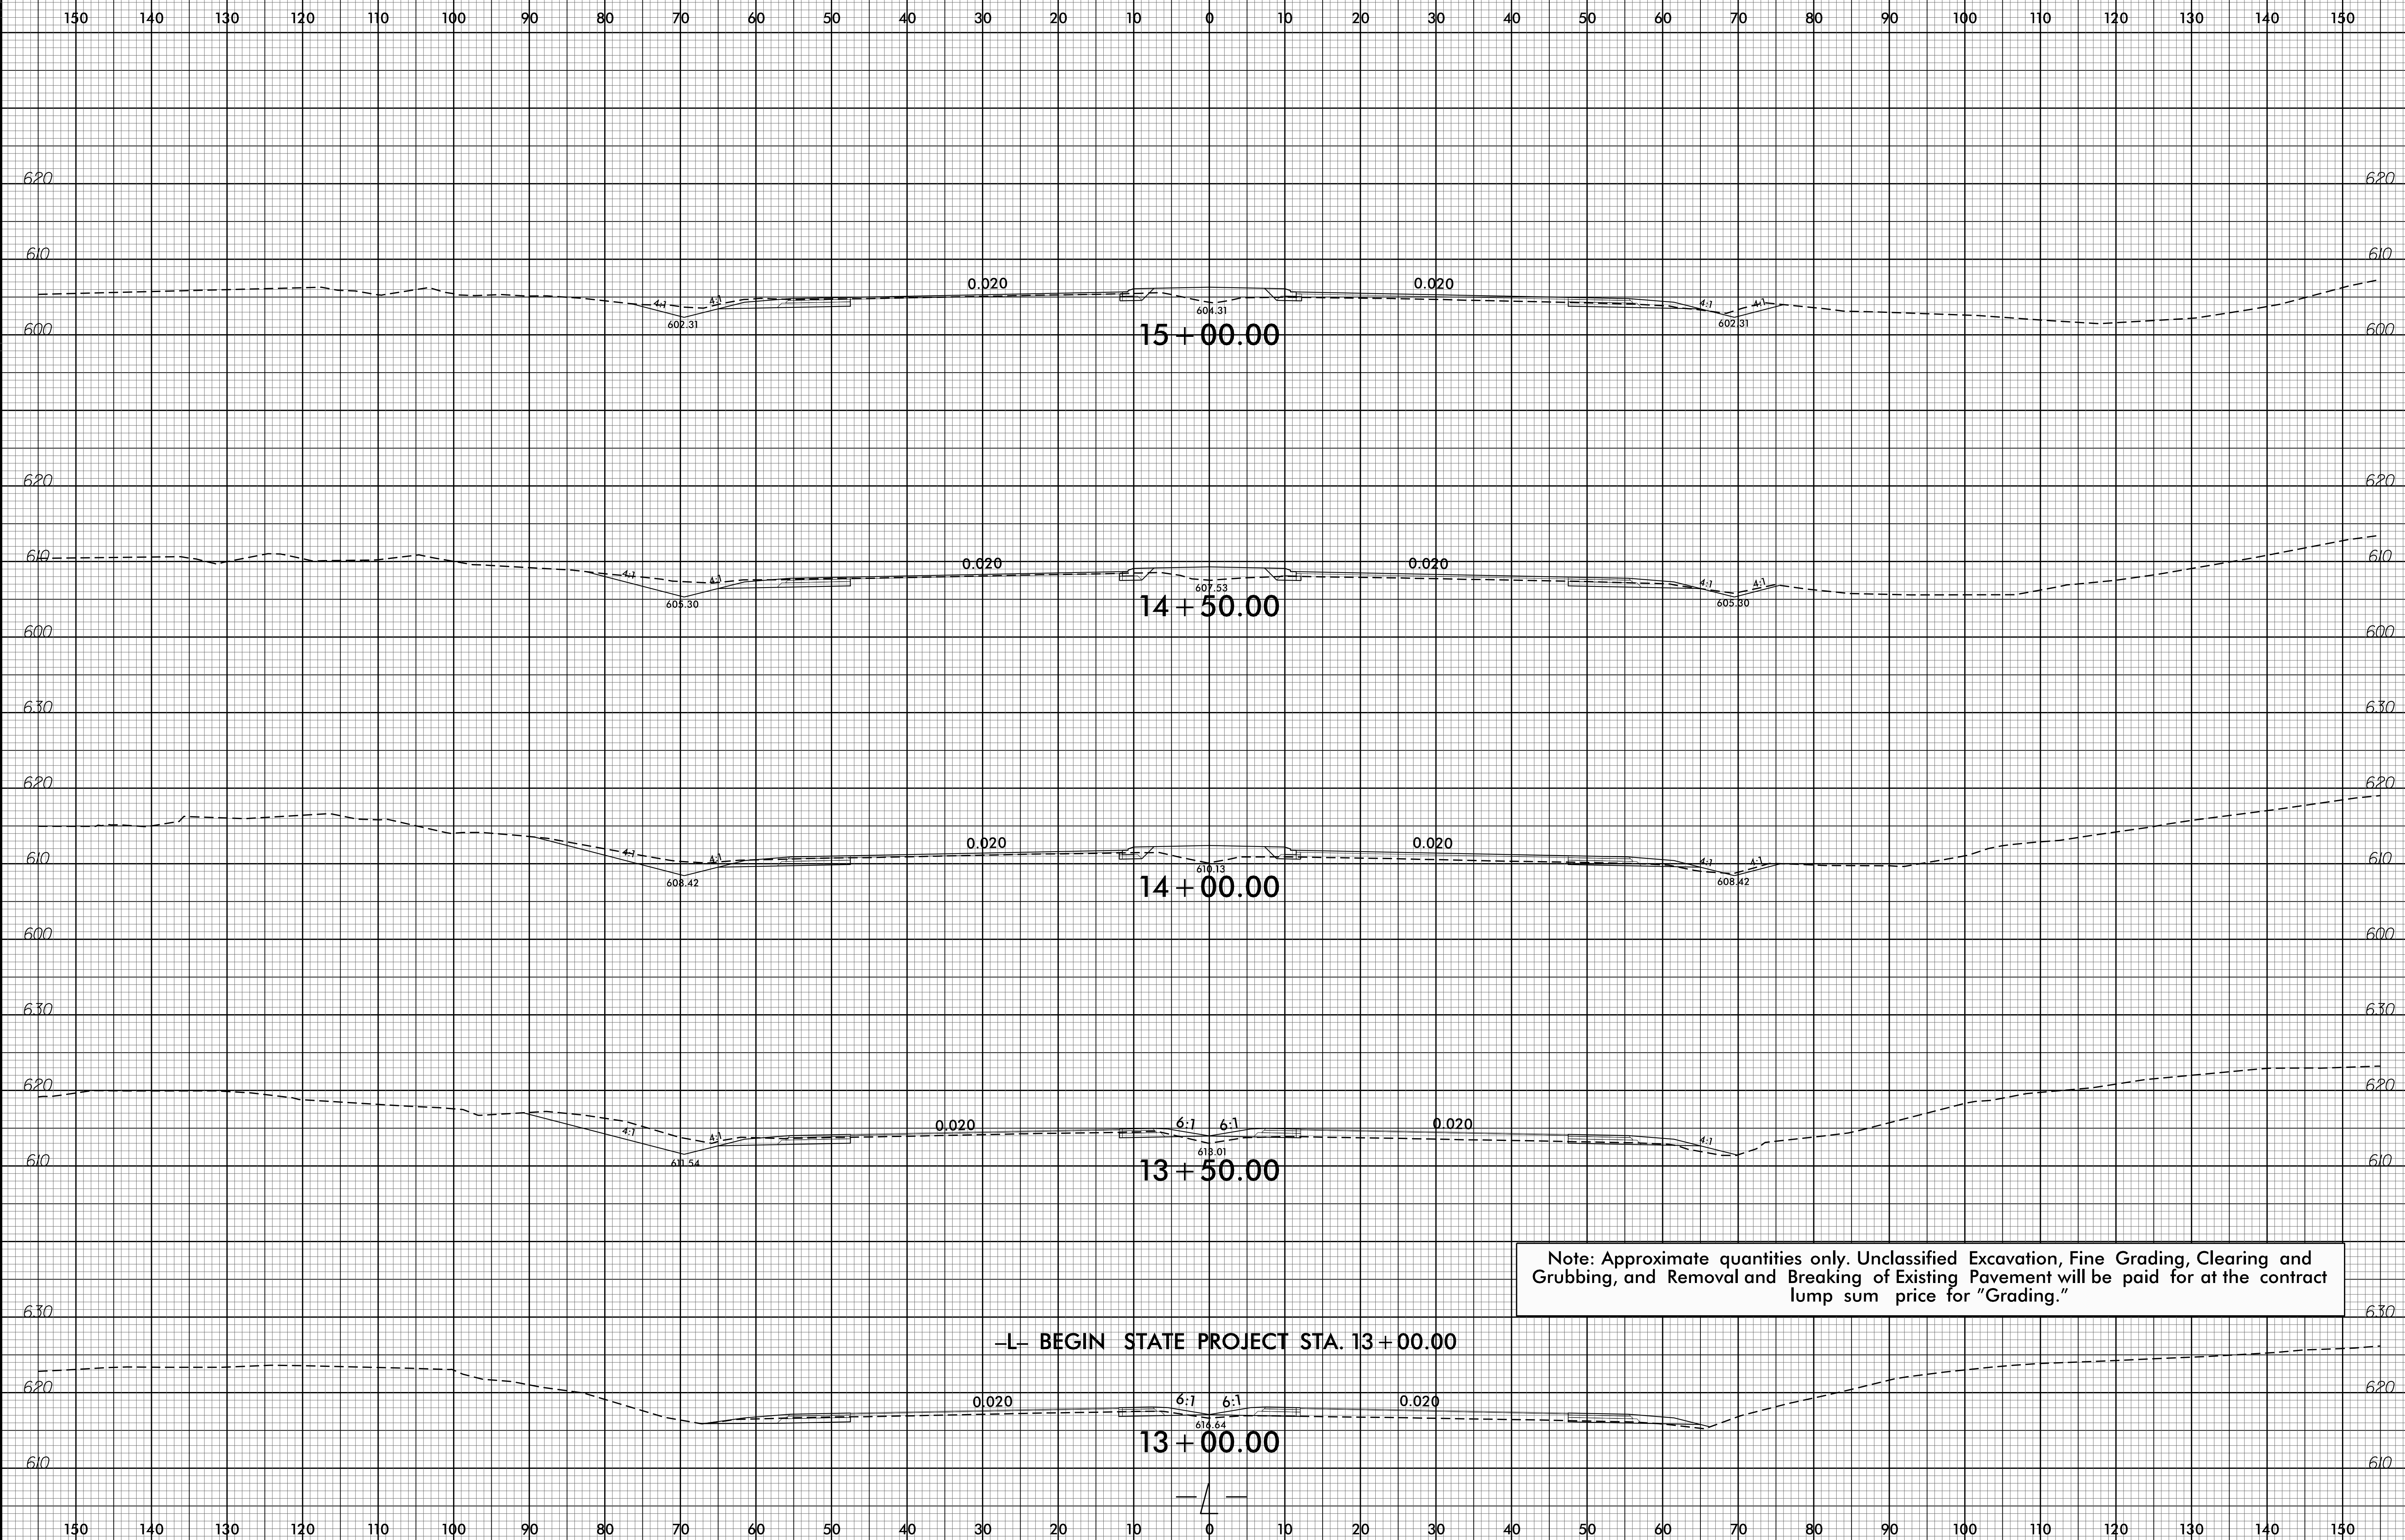

Note: Approximate quantities only. Unclassified Excavation, Fine Grading, Clearing and Grubbing, and Removal and Breaking of Existing Pavement will be paid for at the contract lump sum price for "Grading."

-L- BEGIN STATE PROJECT STA. 13+00.00

13-JAN-2016 10:04
 R:\Projects\B-5123\Gen\ator\Mode1.mg AB-5123_Rdy_xpl.dgn
 \$\$\$USERNAME\$\$\$