


8/23/99

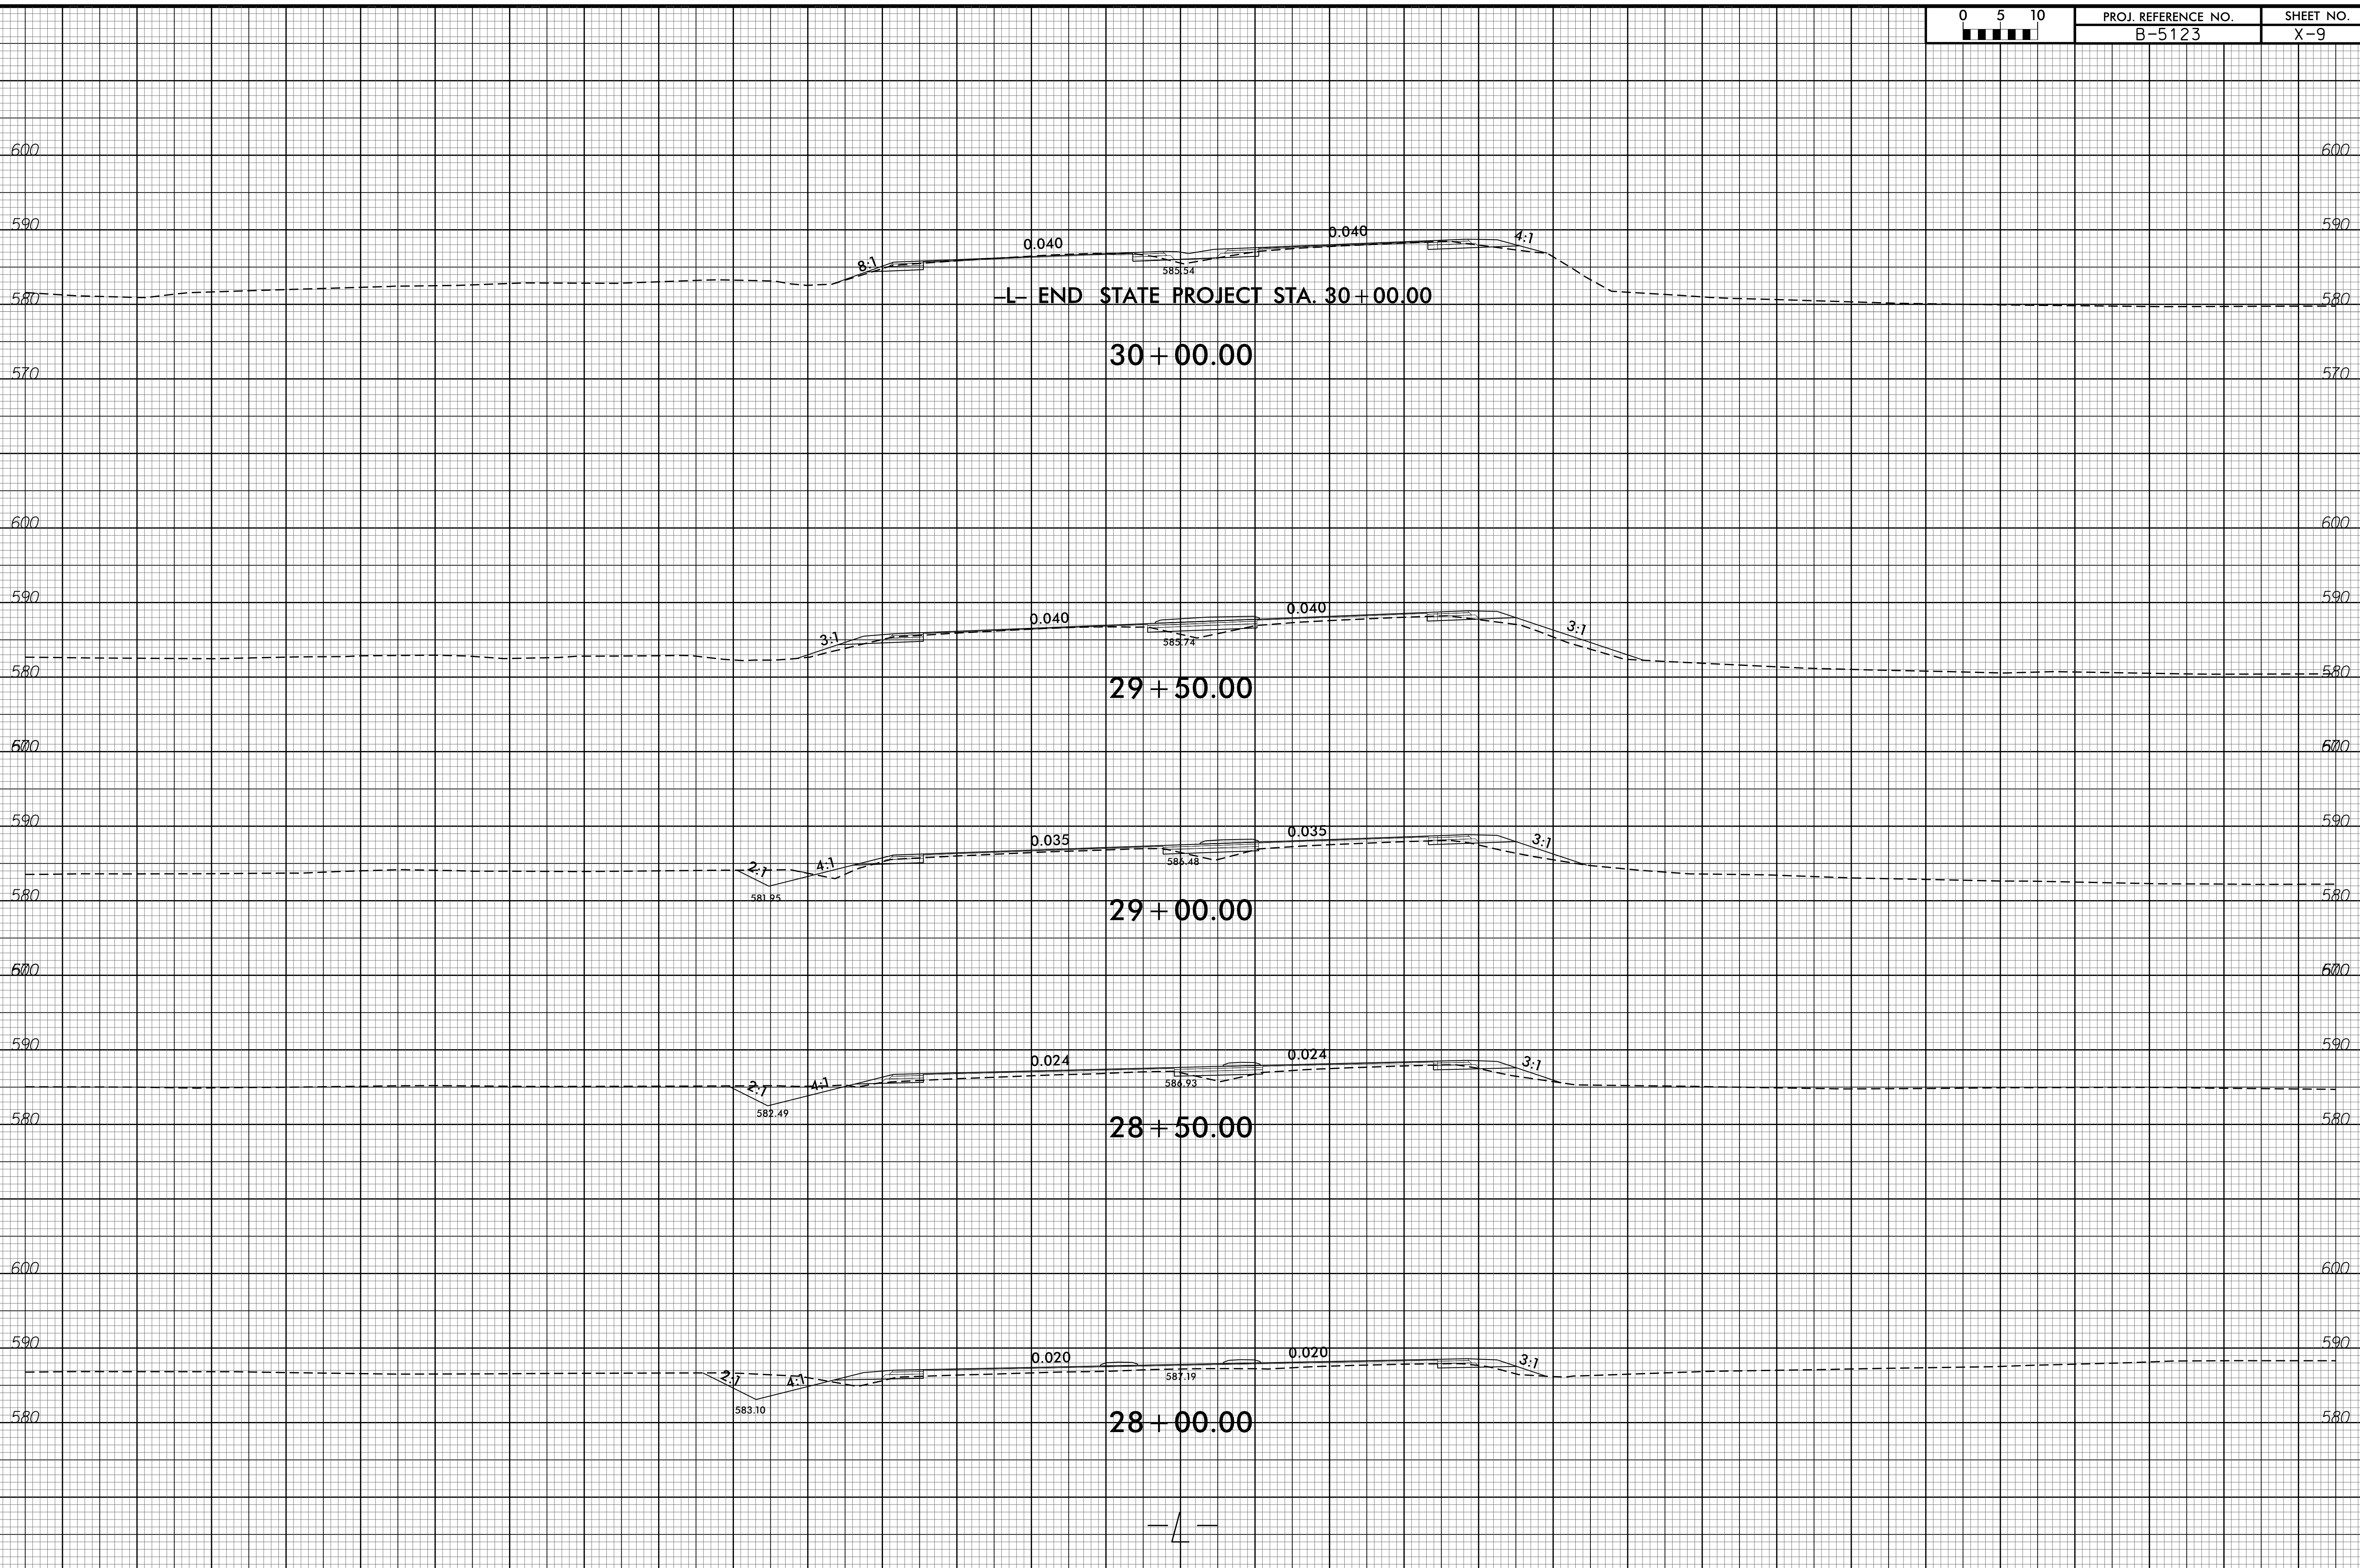

12-JAN-2016 11:42  
R:\Projects\B-5123\Road\Modl\Modl.dgn  
\$\$\$\$\$