


8/23/99

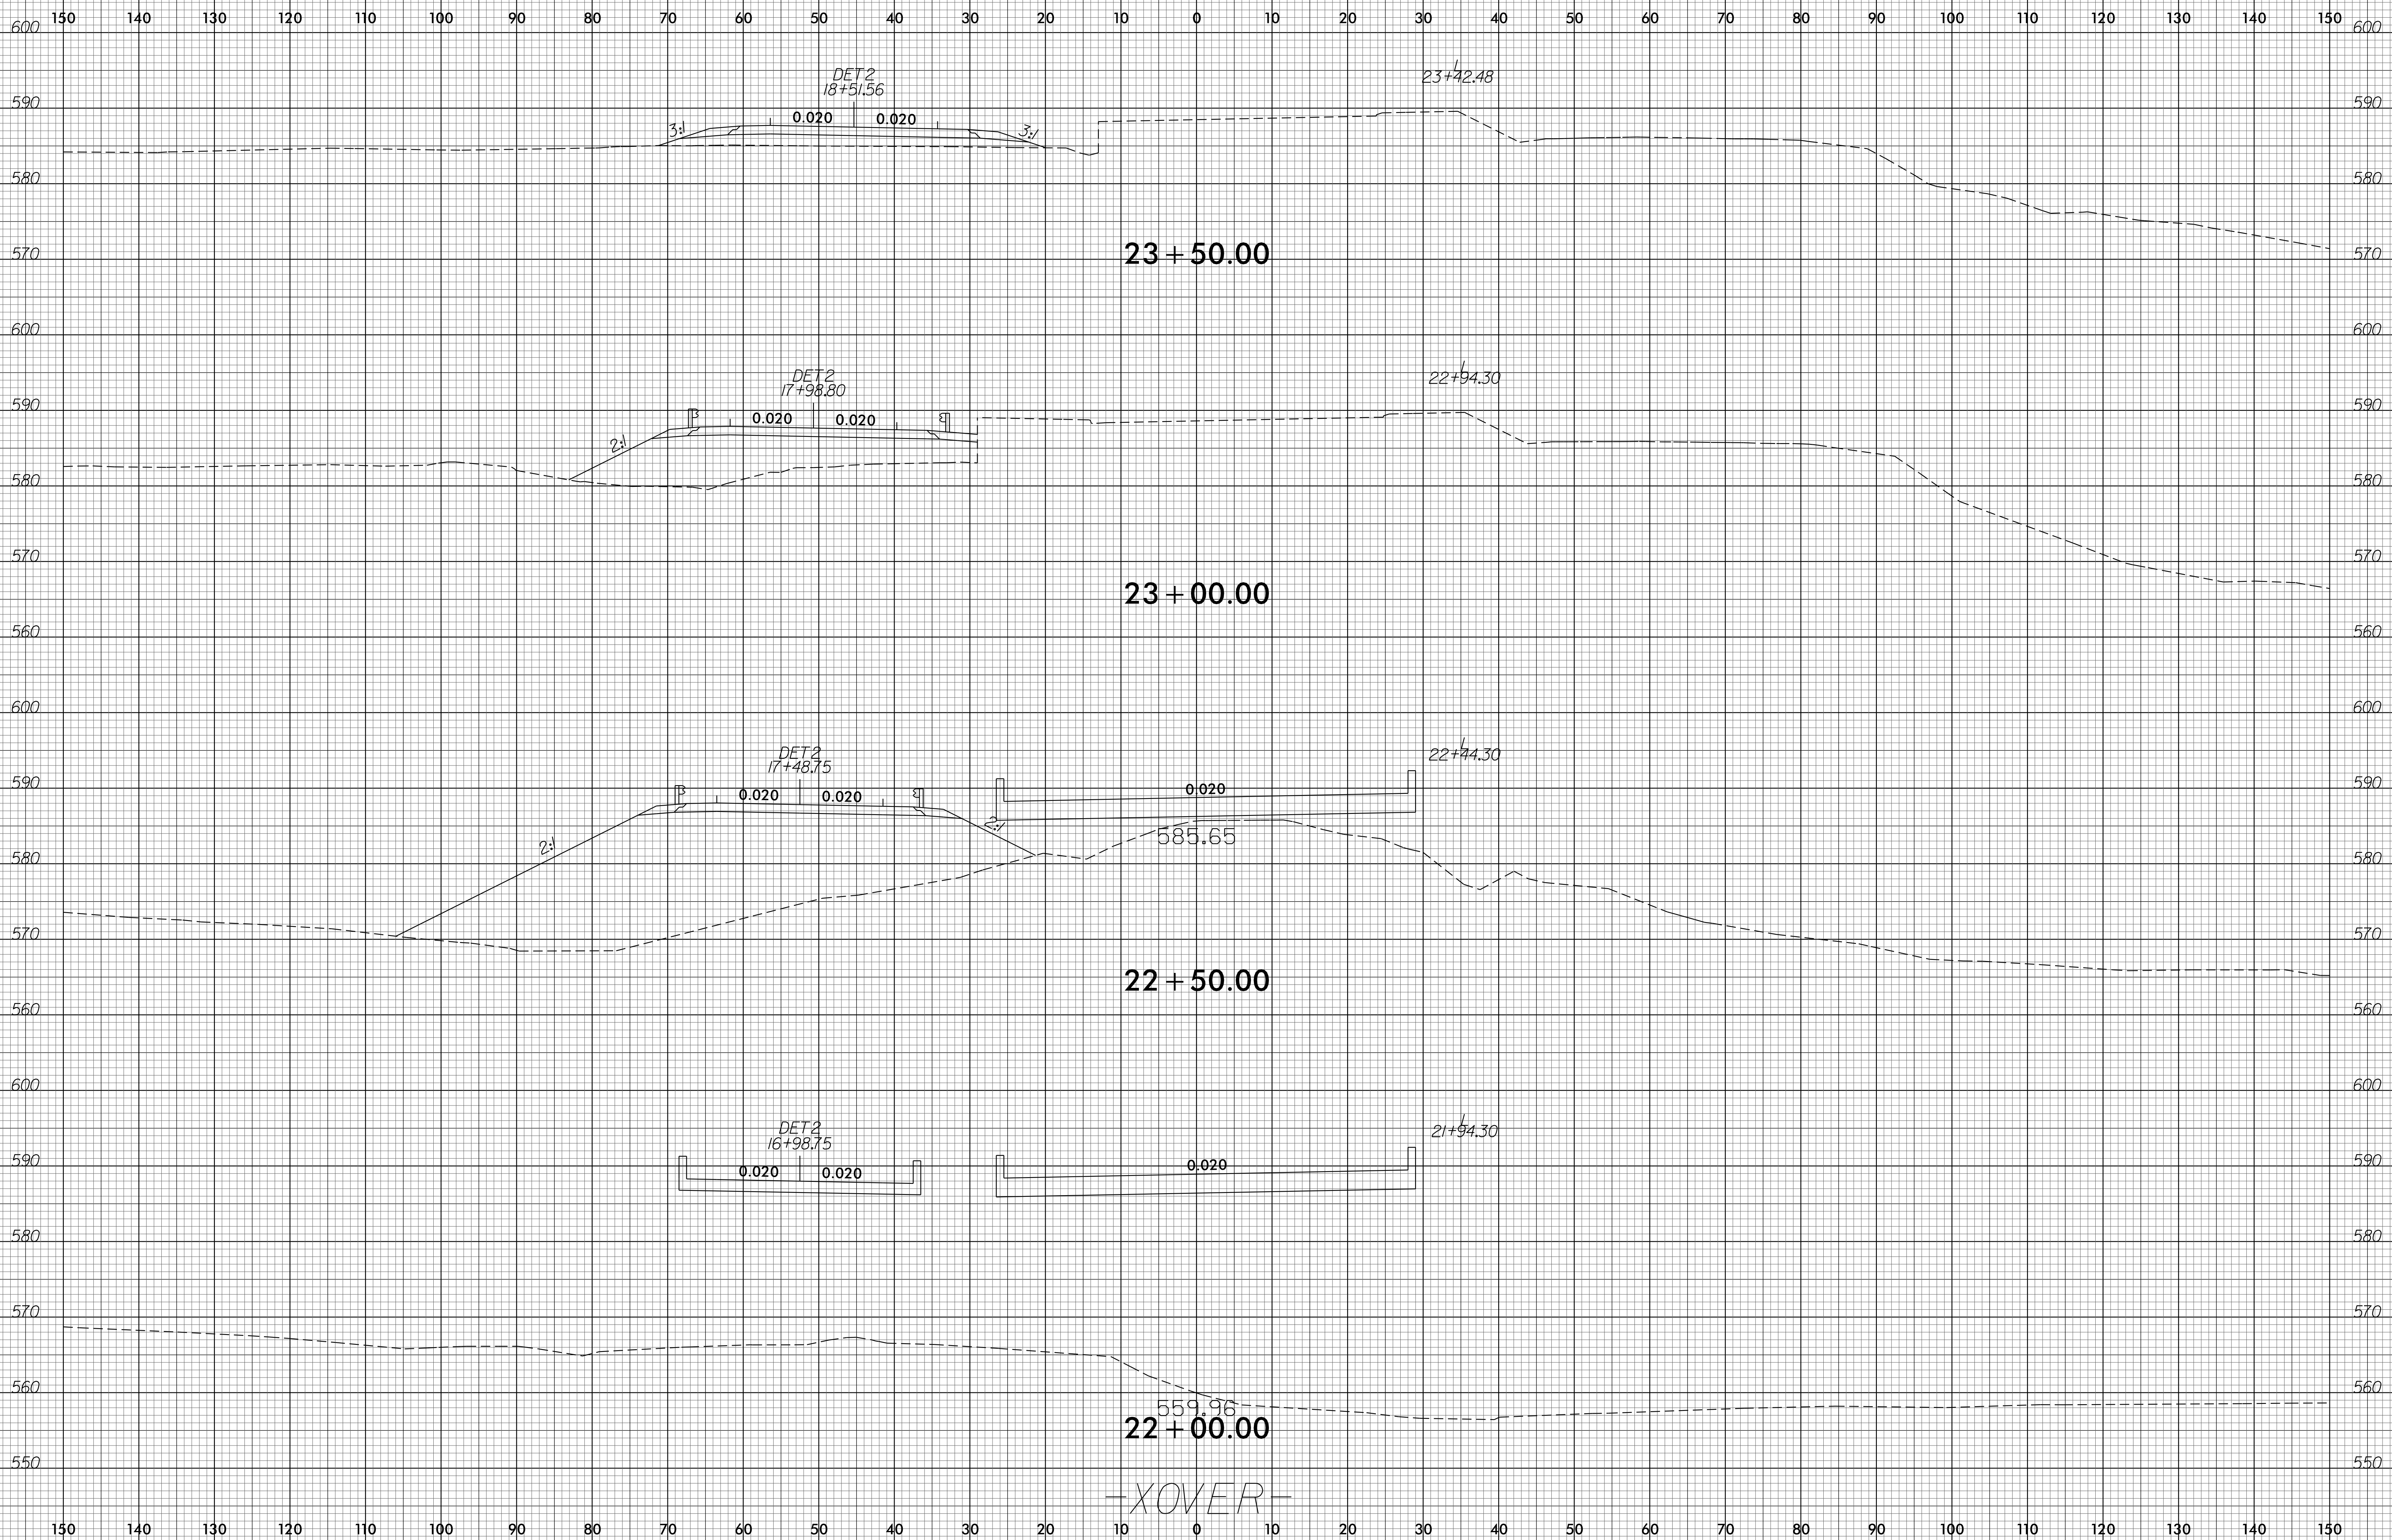

24-MAY-2016 14:01
R:\Roadway\XSC\B5123-reu\XOVER_xpl.dgn
\$\$\$\$USERNAME\$\$\$\$