


SECTION ALONG LEFT LANE CONTROL LINE
SECTION AT END BENTS AND BENT ARE TAKEN AT RIGHT ANGLES

I HEREBY CERTIFY THESE PLANS ARE THE AS-BUILT PLANS

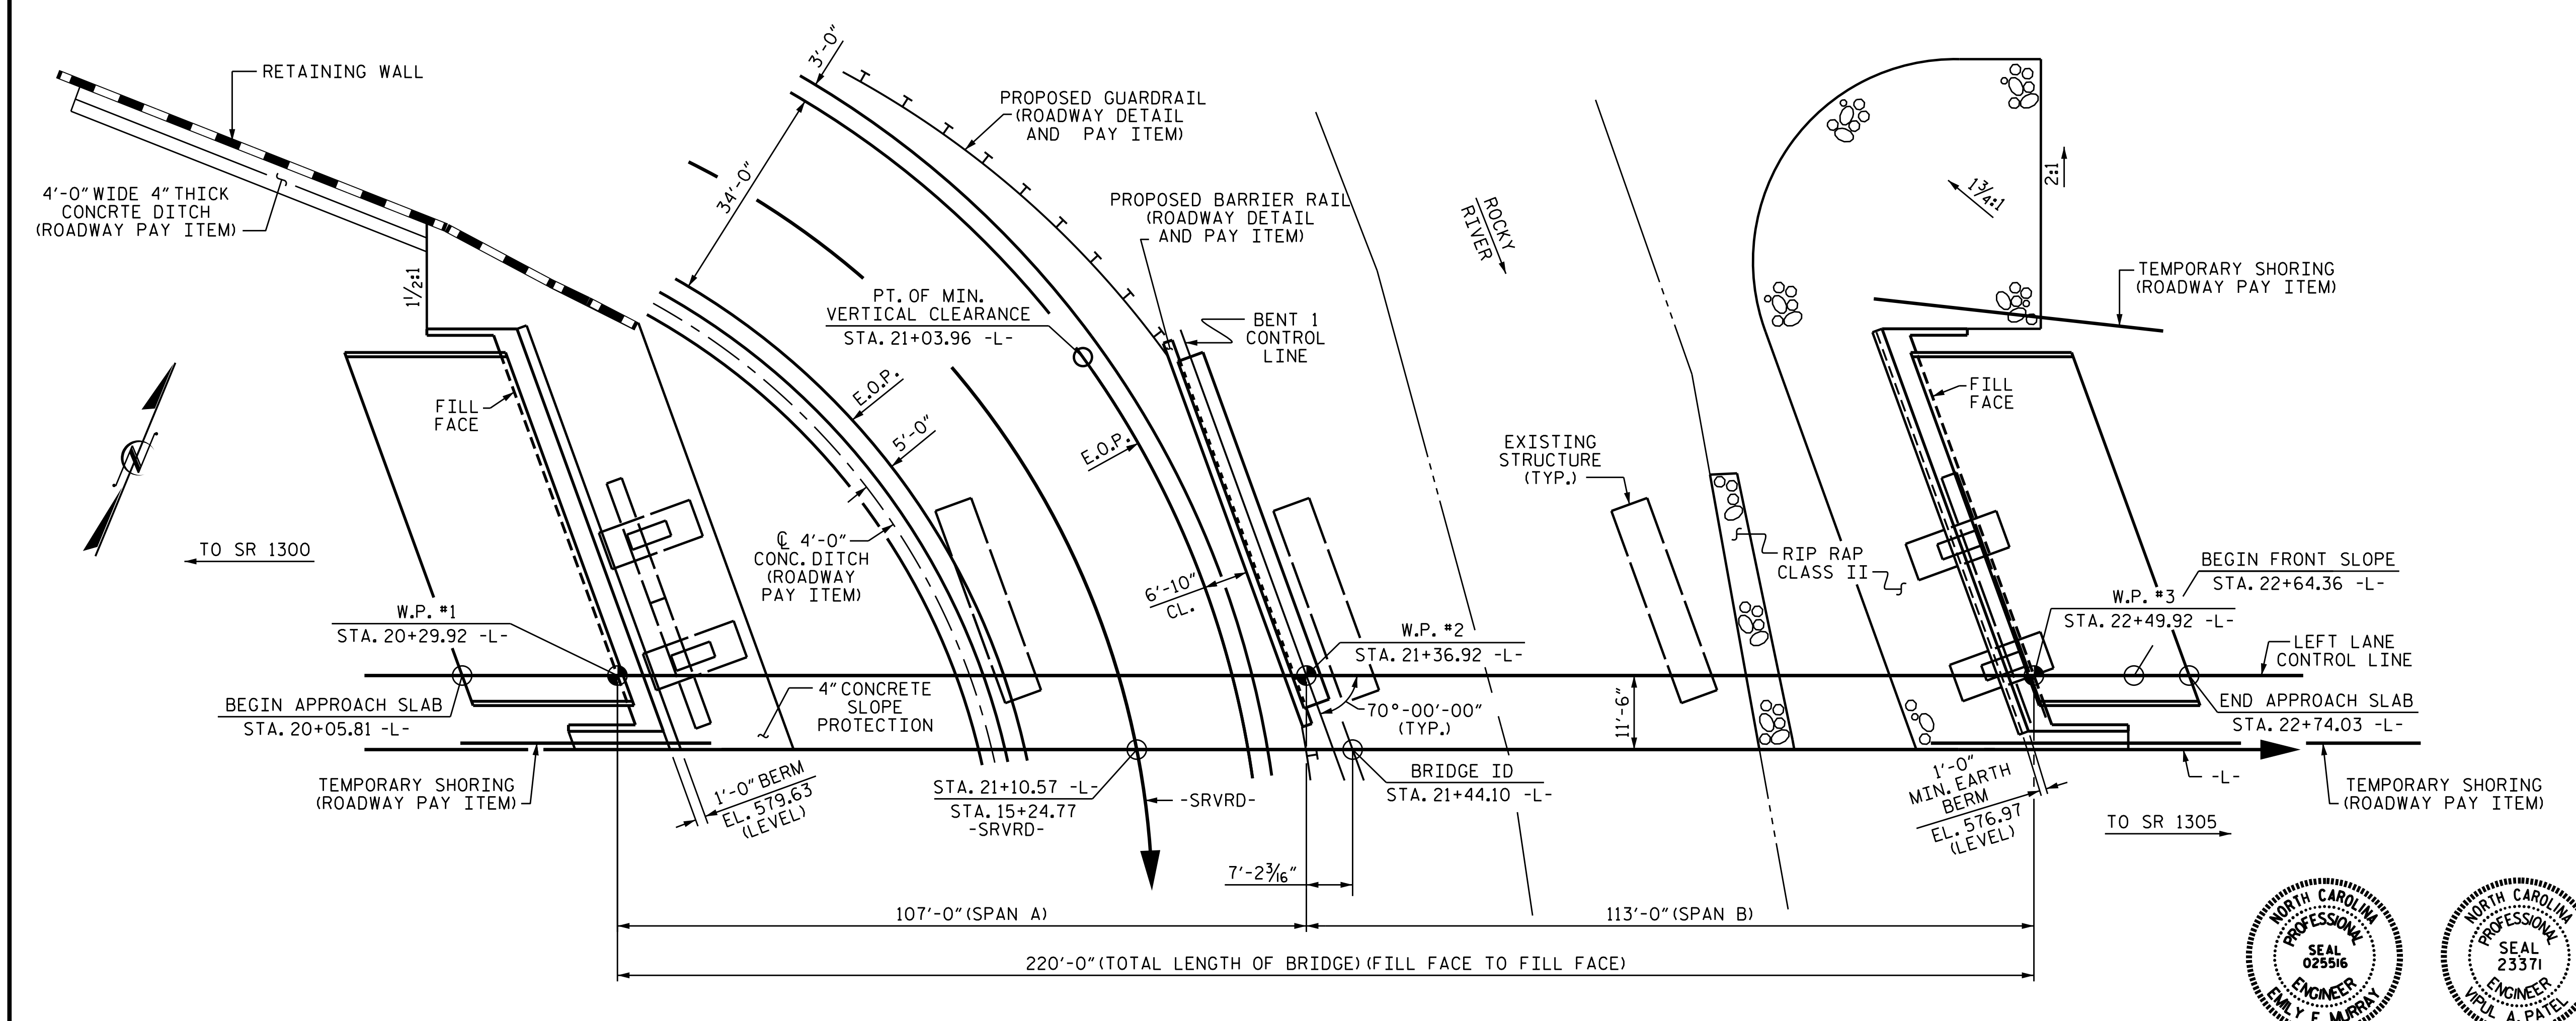


PLAN
PILES NOT SHOWN FOR CLARITY

HORIZONTAL CURVE DATA

PI STA. = 15+90.27 -SRVRD-
Δ = 109°-02'-43.5" (RT)
D = 44'-04'-25.2"
L = 247.42'
T = 182.41'
R = 130.00'

PROJECT NO. B-5123
CABARRUS COUNTY
STATION: 21+44.10 -L-
SHEET 1 OF 3 REPLACES BRIDGE #19

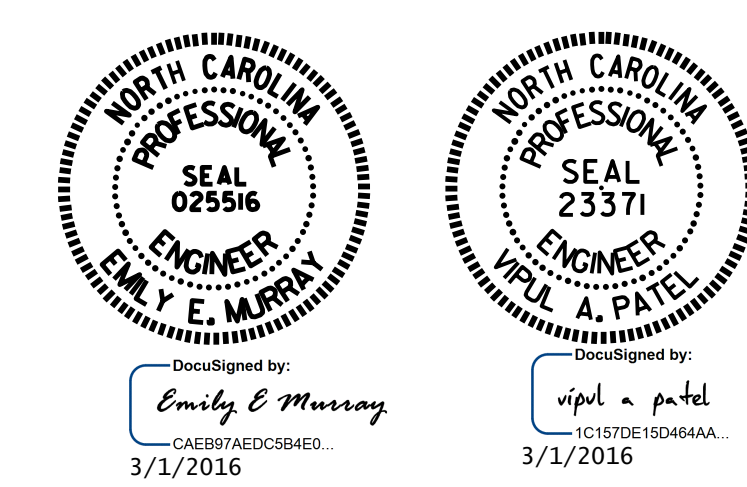

STATE OF NORTH CAROLINA
DEPARTMENT OF TRANSPORTATION
RALEIGH
GENERAL DRAWING
FOR BRIDGE ON US 29 OVER
ROCKY RIVER & SERVICE RD.
BETWEEN SR 1300 AND SR 1305
(LEFT LANE)

DRAWN BY : N.D. AIUTO DATE : 8/27/15
CHECKED BY : K.D. LAYNE DATE : 9/8/15
DESIGN ENGINEER OF RECORD : H.A. LOCKLEAR DATE : 12/7/15

DOCUMENT NOT CONSIDERED FINAL UNLESS ALL SIGNATURES COMPLETED

REVISIONS				SHEET NO.
NO.	BY:	DATE:	NO.	DATE:
1			3	
2			4	

TOTAL SHEETS: 74